
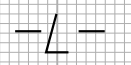
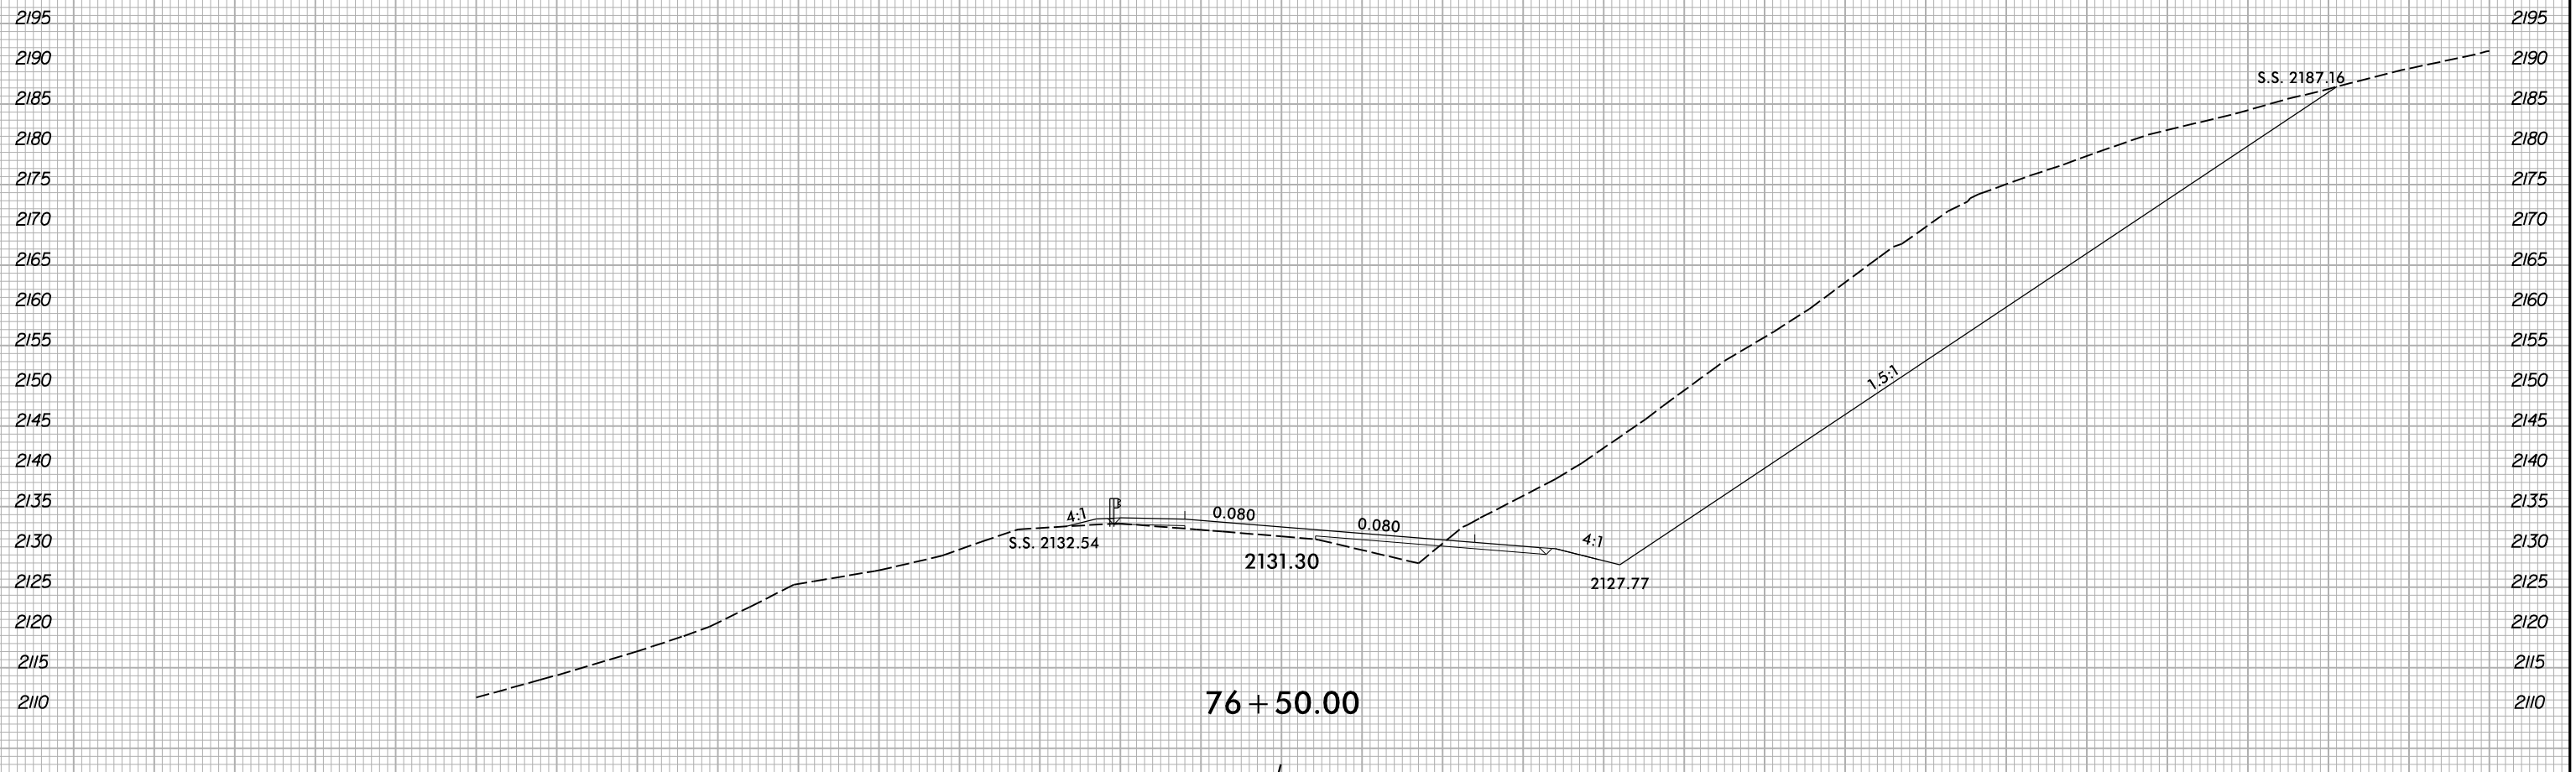


6/23/16

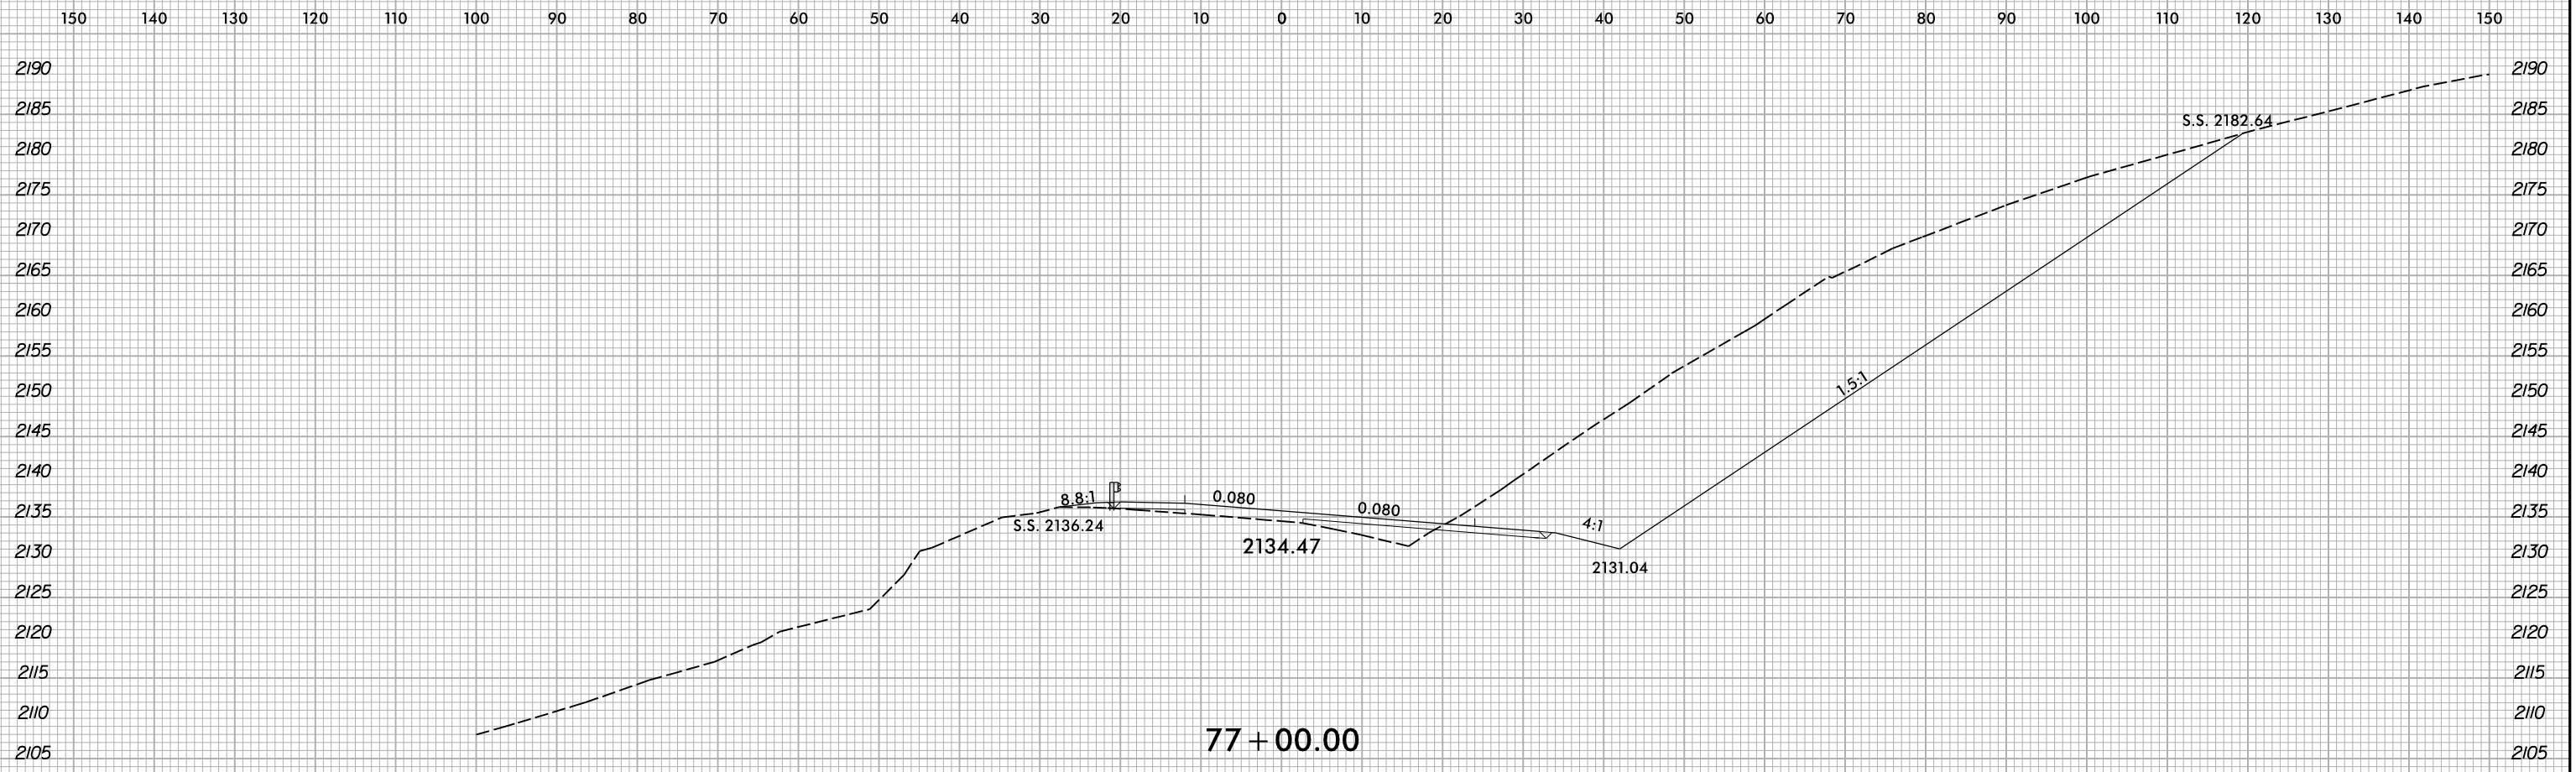

5/10/2022
 X:\NCDOT\A-0009CA\A-0009CA-R.dwg
 User:smelvr