


6/23/16

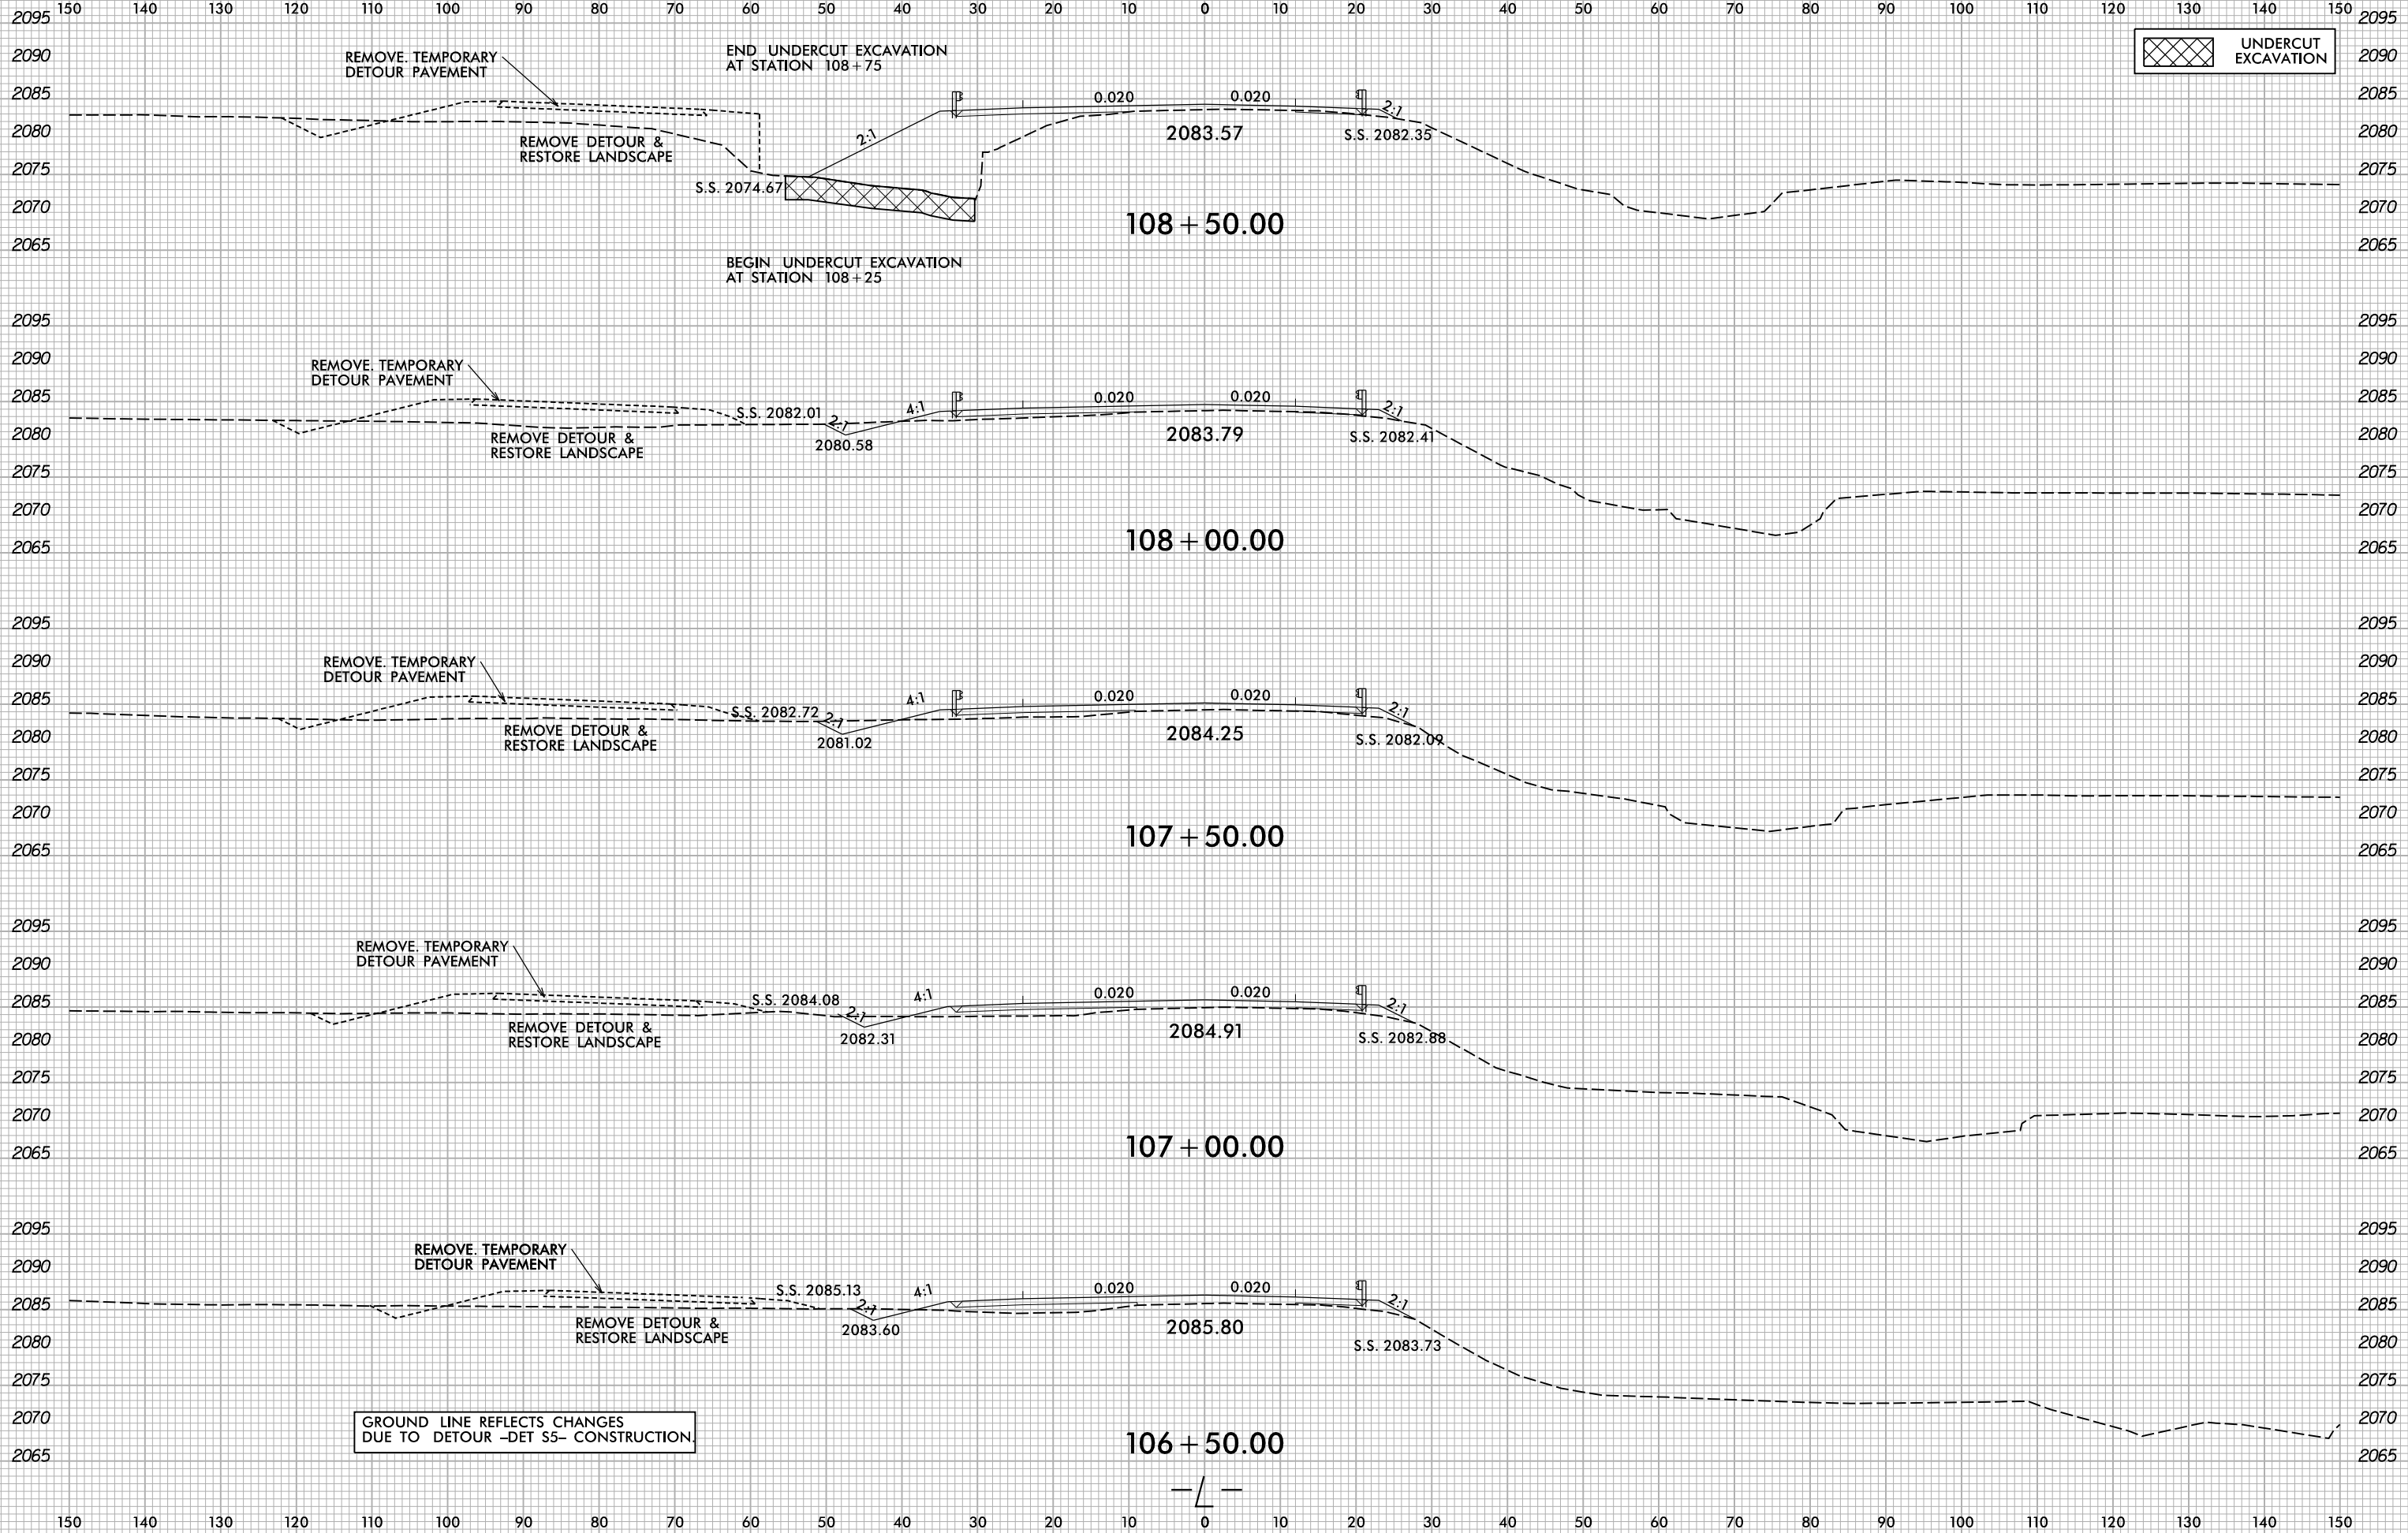

GROUND LINE REFLECTS CHANGES DUE TO DETOUR -DET S5- CONSTRUCTION.

5/10/2022 X:\NGC001\A-0009CA\A-0009CA-0009CA-R.dwg... User:smelvr