



6/23/16



PROJ. REFERENCE NO.
A-0009CA

SHEET NO.
X-87

150 140 130 120 110 100 90 80 70 60 50 40 30 20 10 0 10 20 30 40 50 60 70 80 90 100 110 120 130 140 150

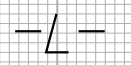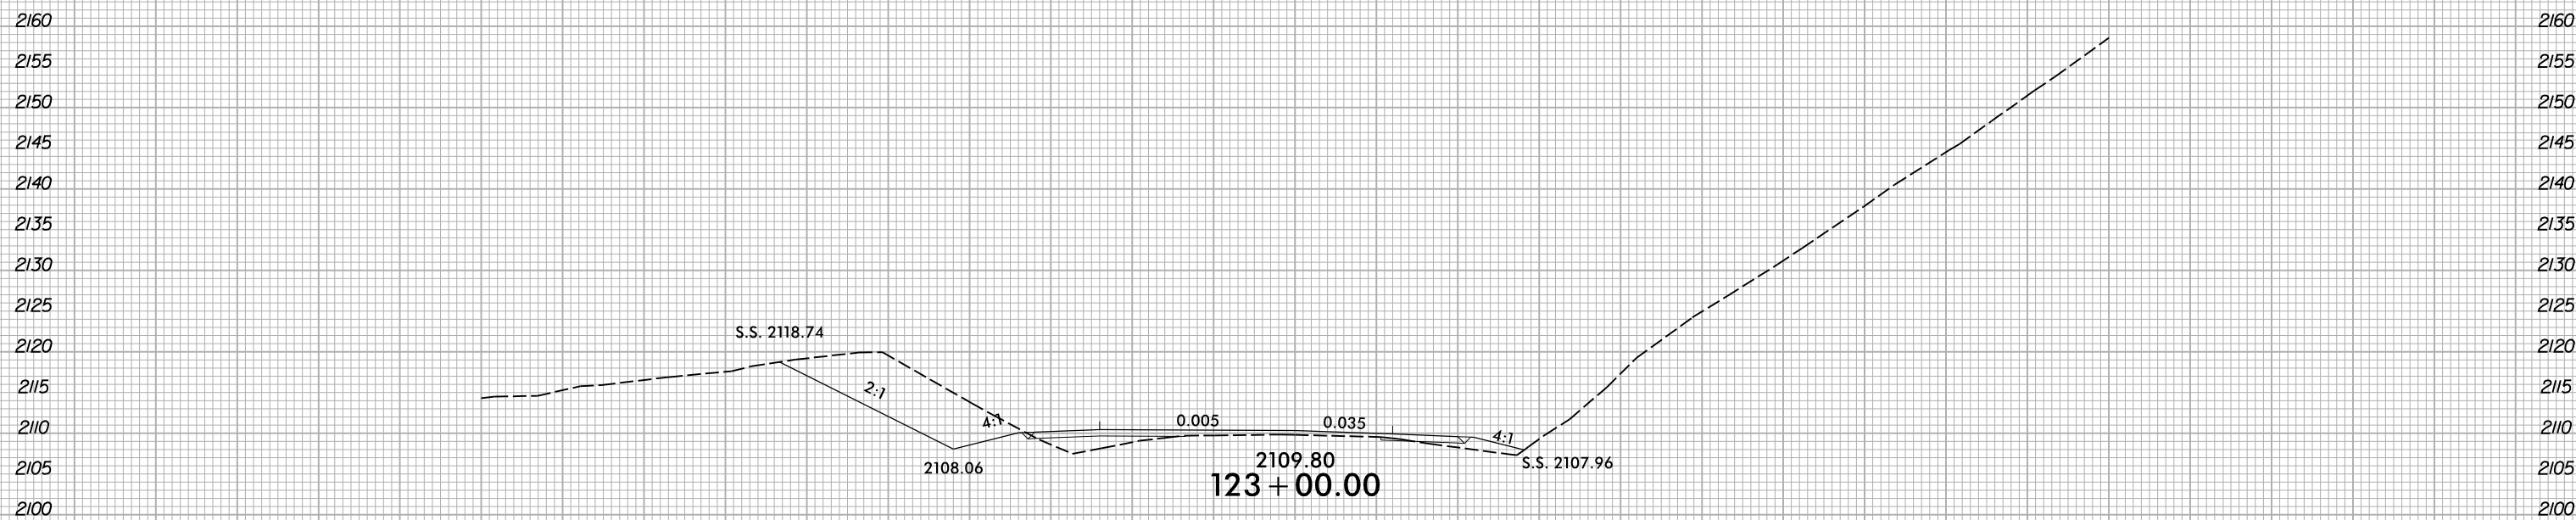

5/10/2022
X:\N\0001\A-0009\Roadway\XSC\A-0009CA-0009CA.Rdy...xp.L.dgn
User:smelvr

150 140 130 120 110 100 90 80 70 60 50 40 30 20 10 0 10 20 30 40 50 60 70 80 90 100 110 120 130 140 150