


6/23/16

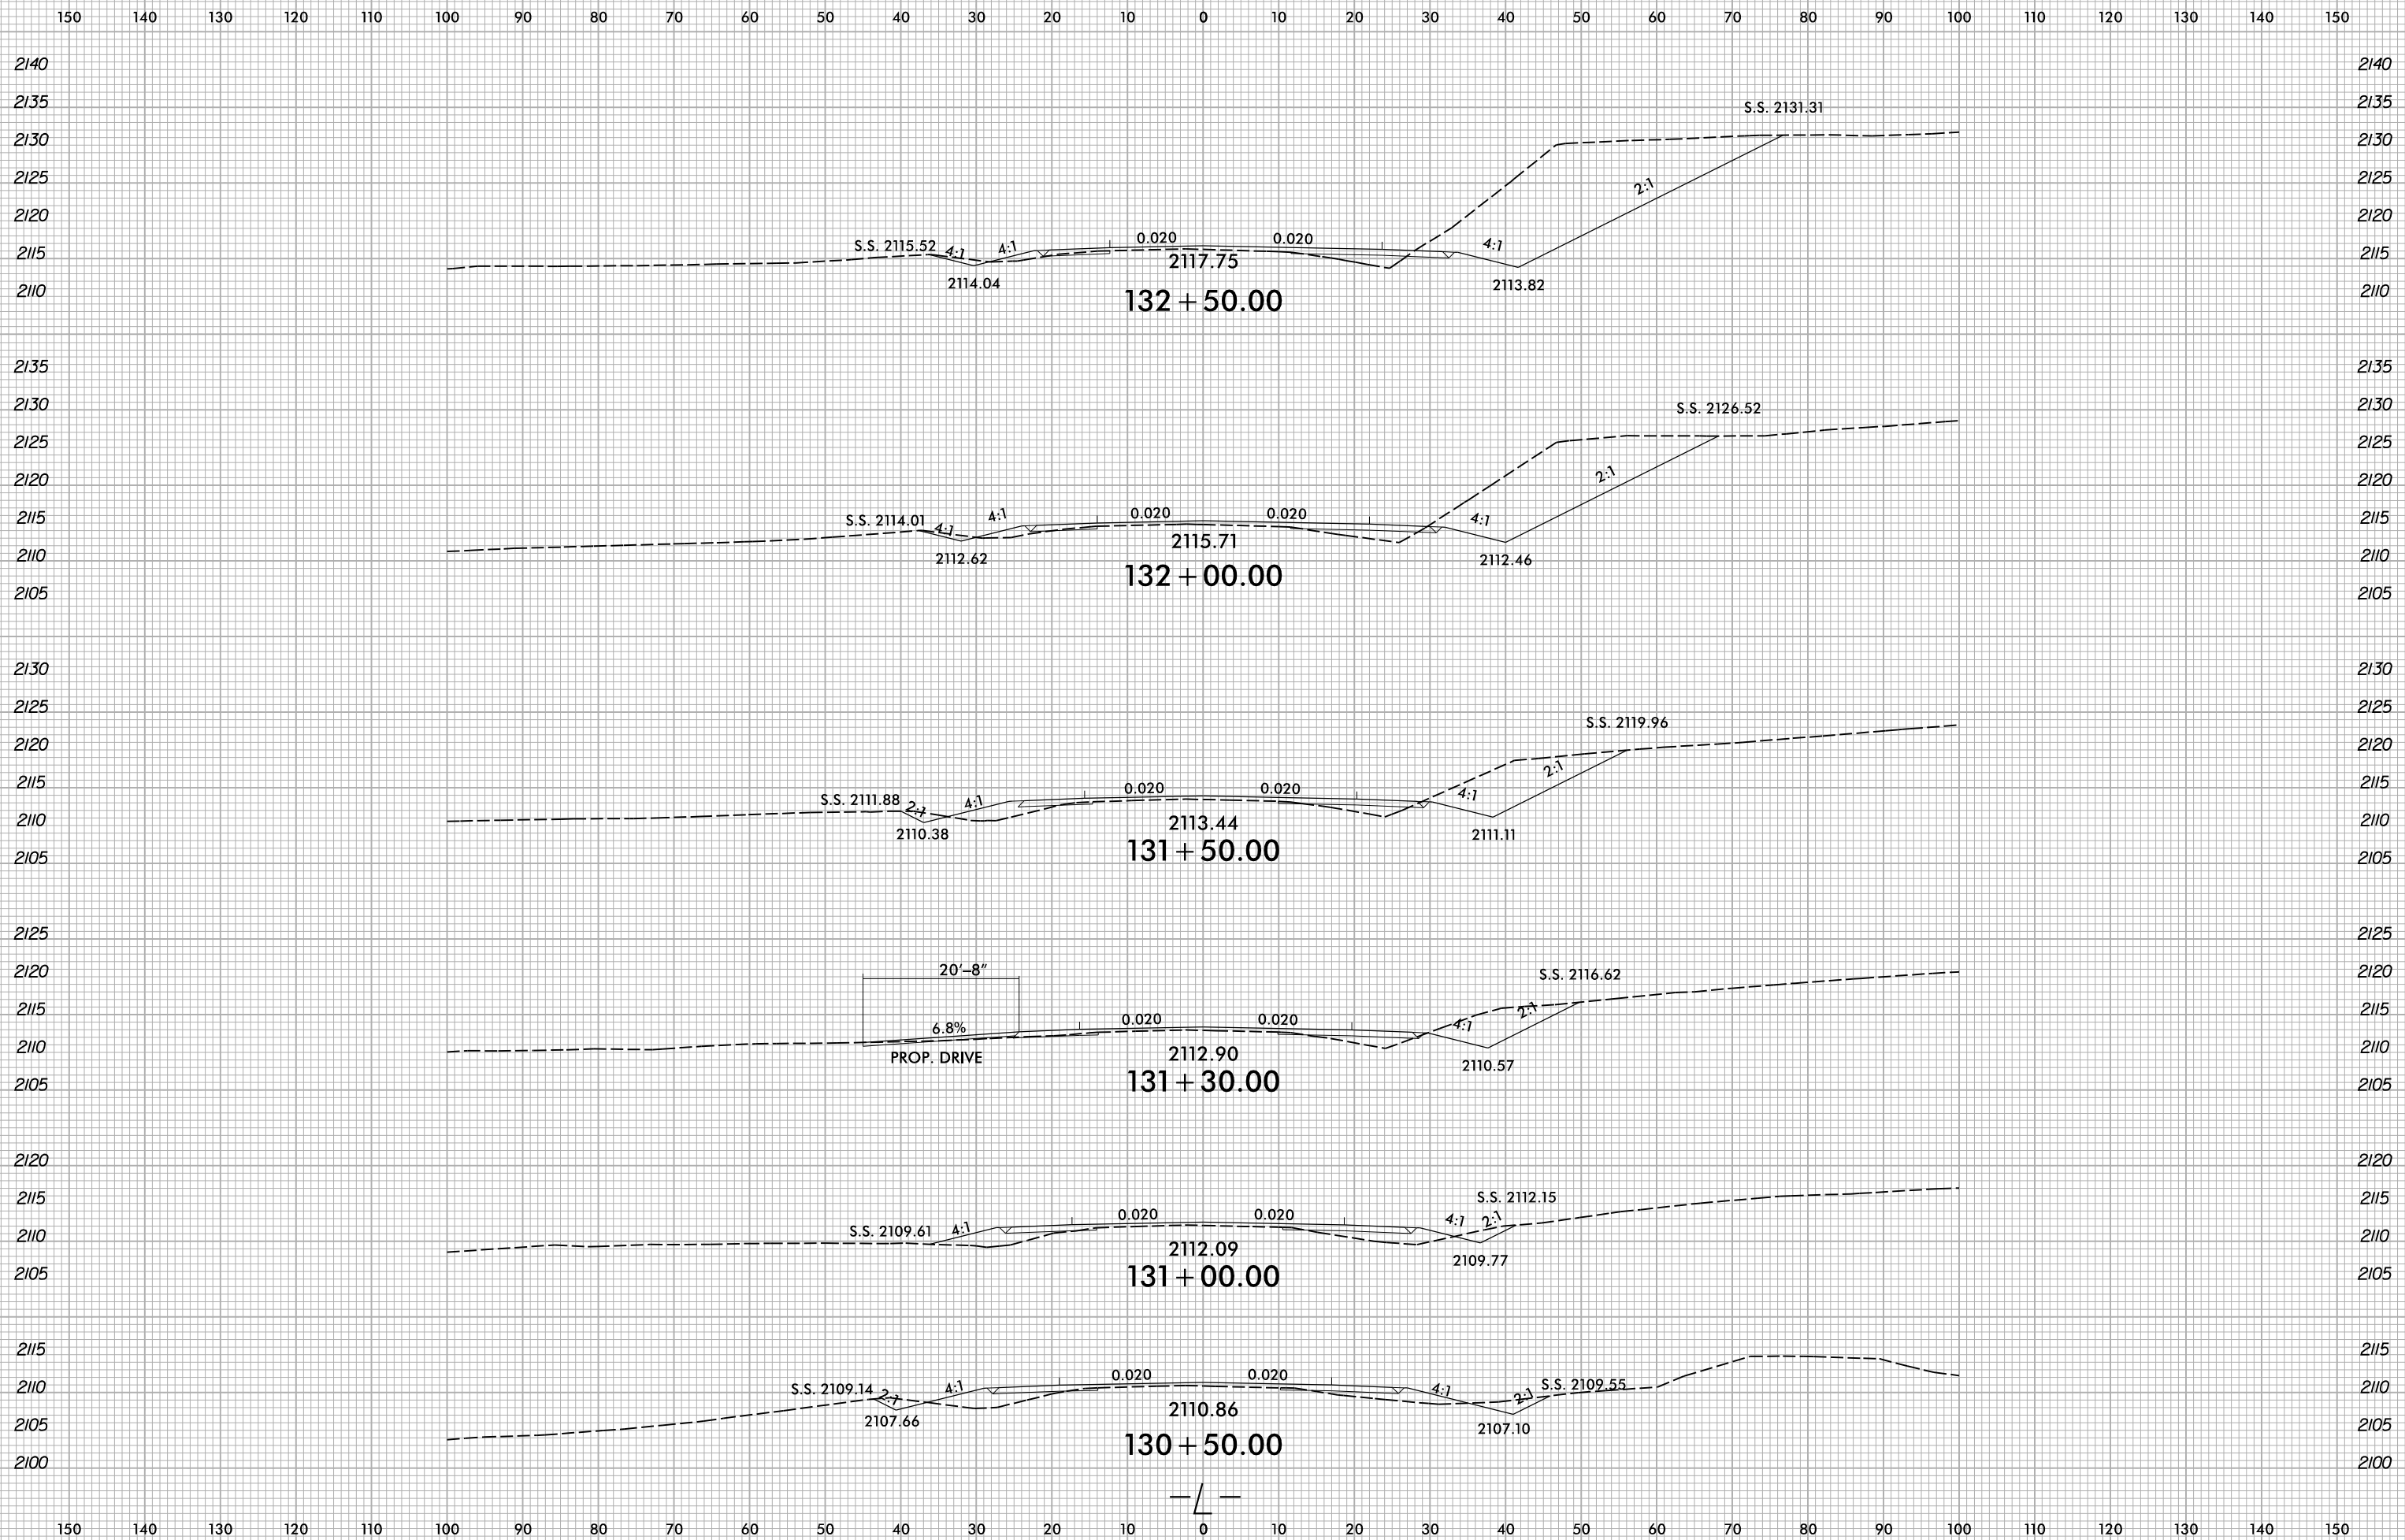

PROJ. REFERENCE NO.	SHEET NO.
A-0009CA	X-92



5/10/2022  
X:\NCDOT\A-0009CA\A-0009CA-0009CA-R.dwg  
User:smelvr