


6/23/16

0 5 10 	PROJ. REFERENCE NO. A-0009CA	SHEET NO. X-95
------------	---------------------------------	-------------------

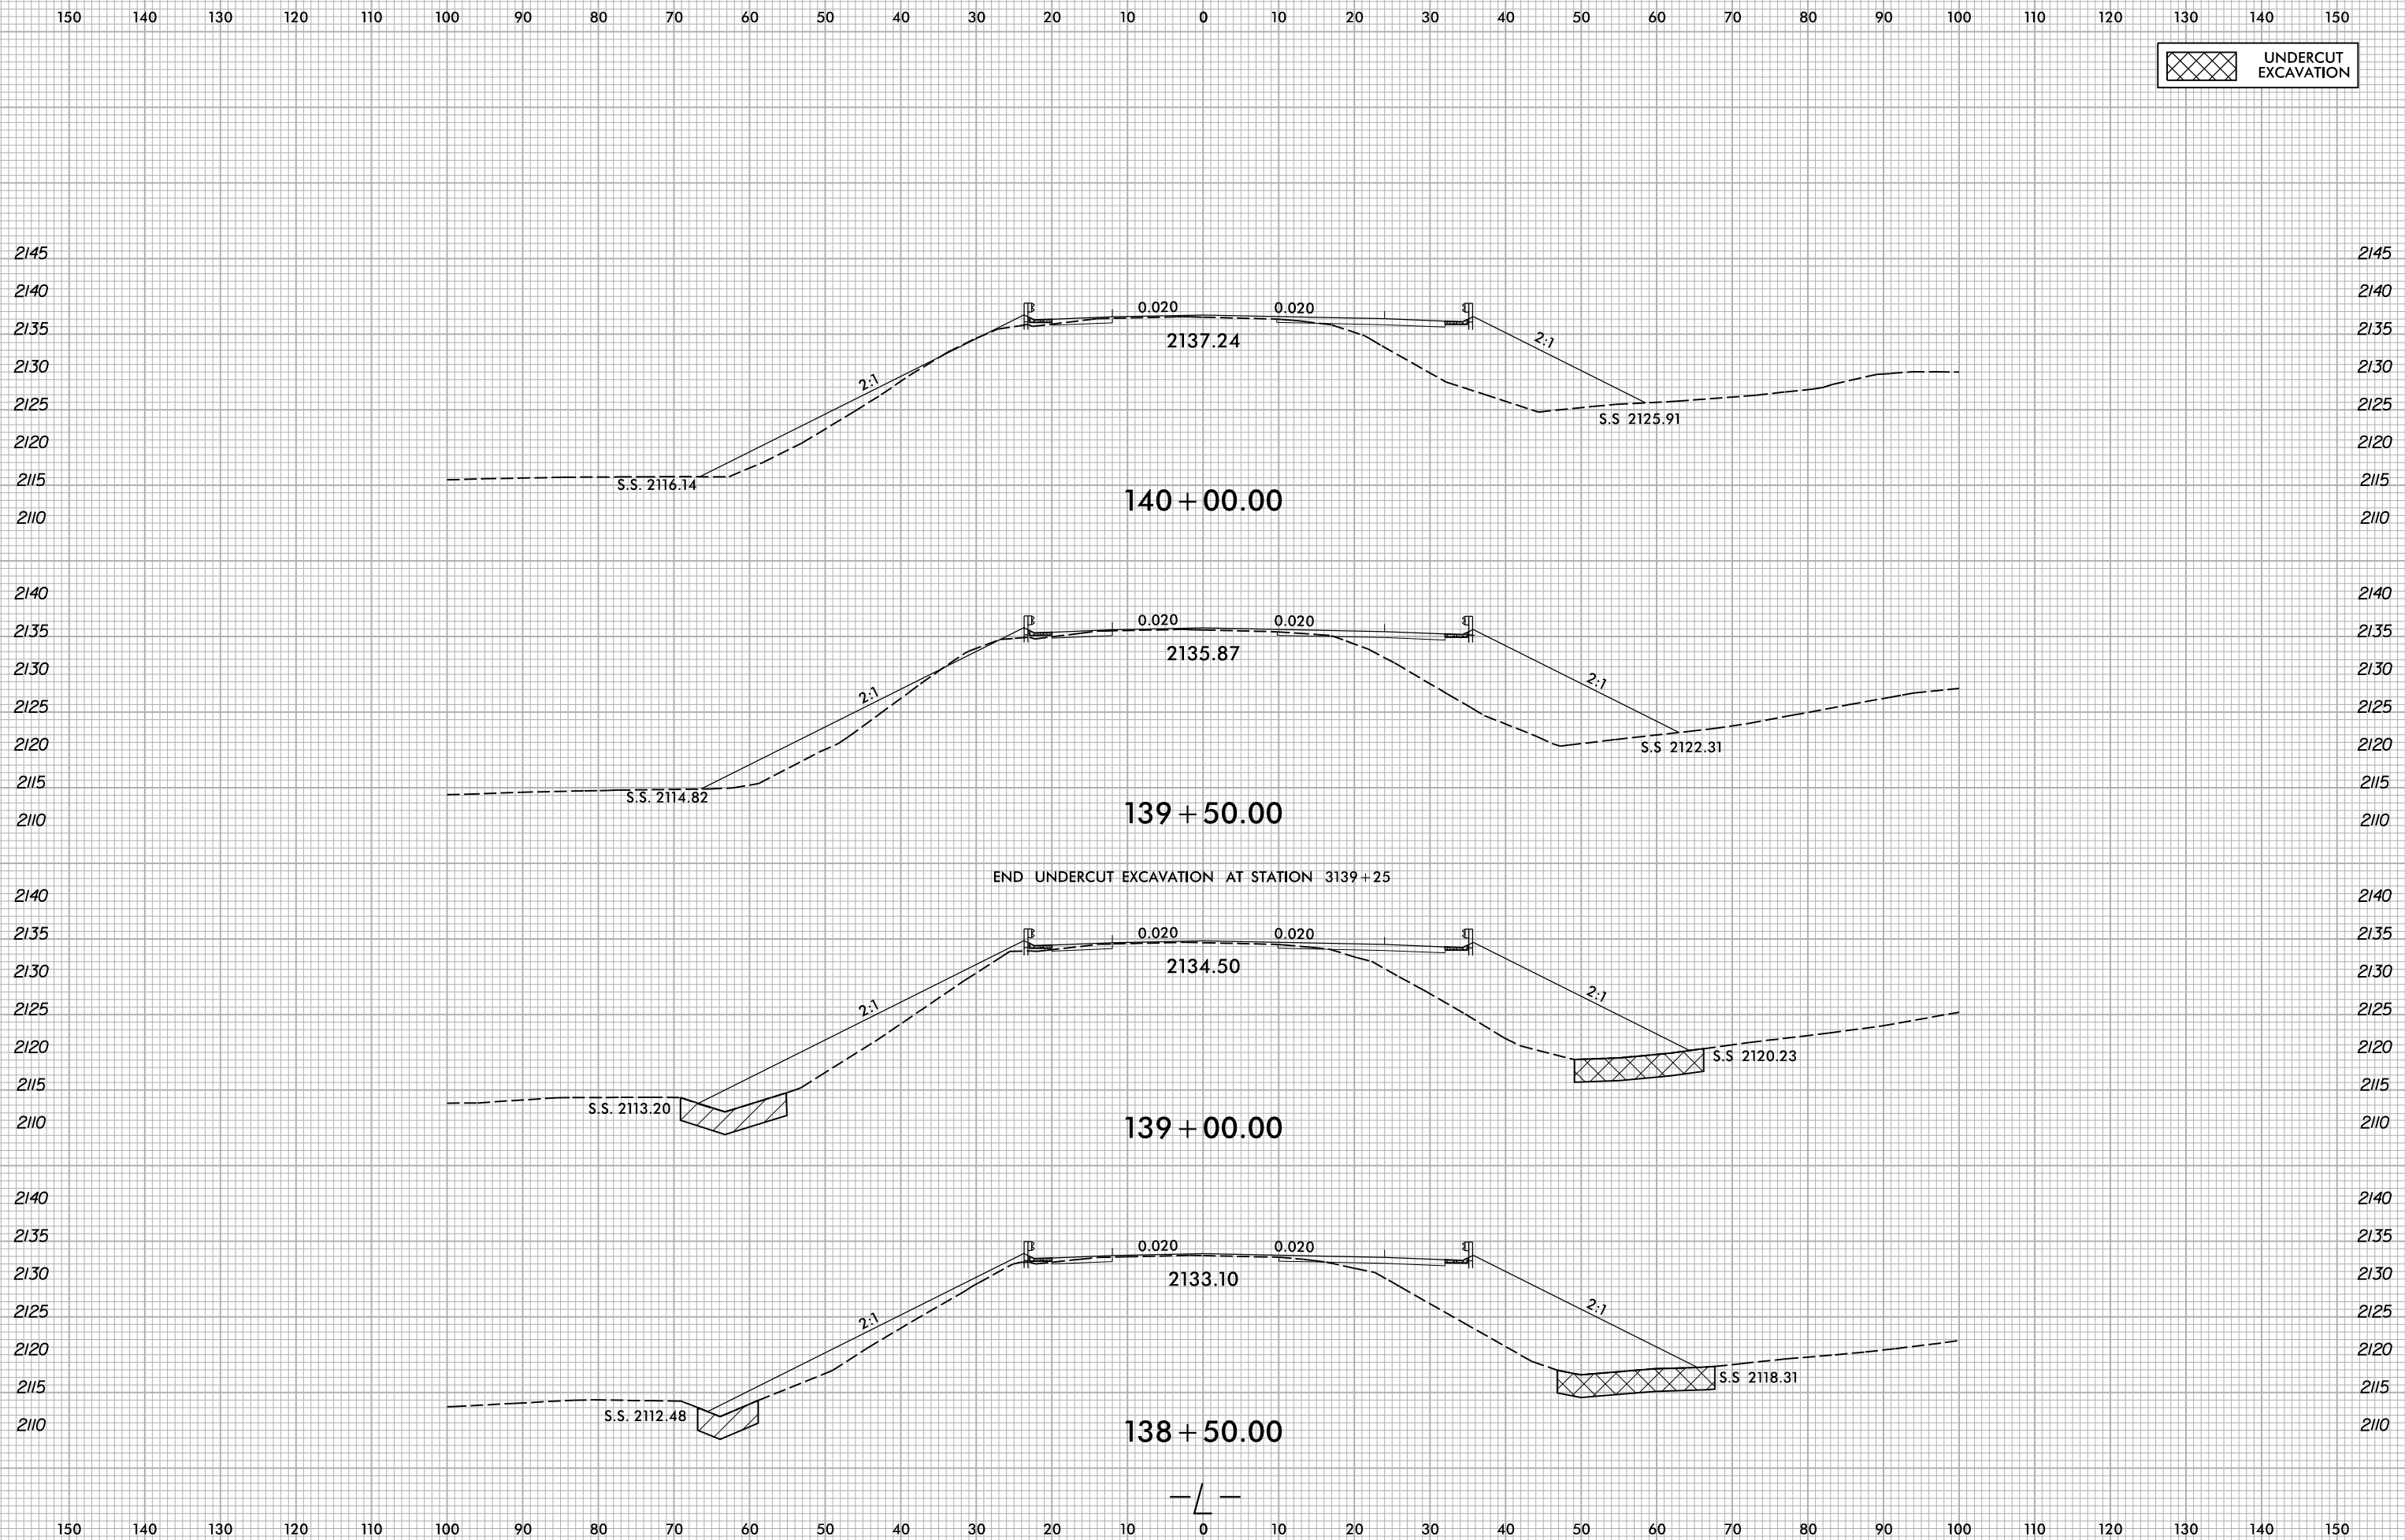

END UNDERCUT EXCAVATION AT STATION 3139+25

5/10/2022
X:\NGC001\A-0009CA\A-0009CA-0009CA-R.dwg
User:smelvr