


6/23/16

0 5 10	PROJ. REFERENCE NO.	SHEET NO.
	A-0009CA	X-107

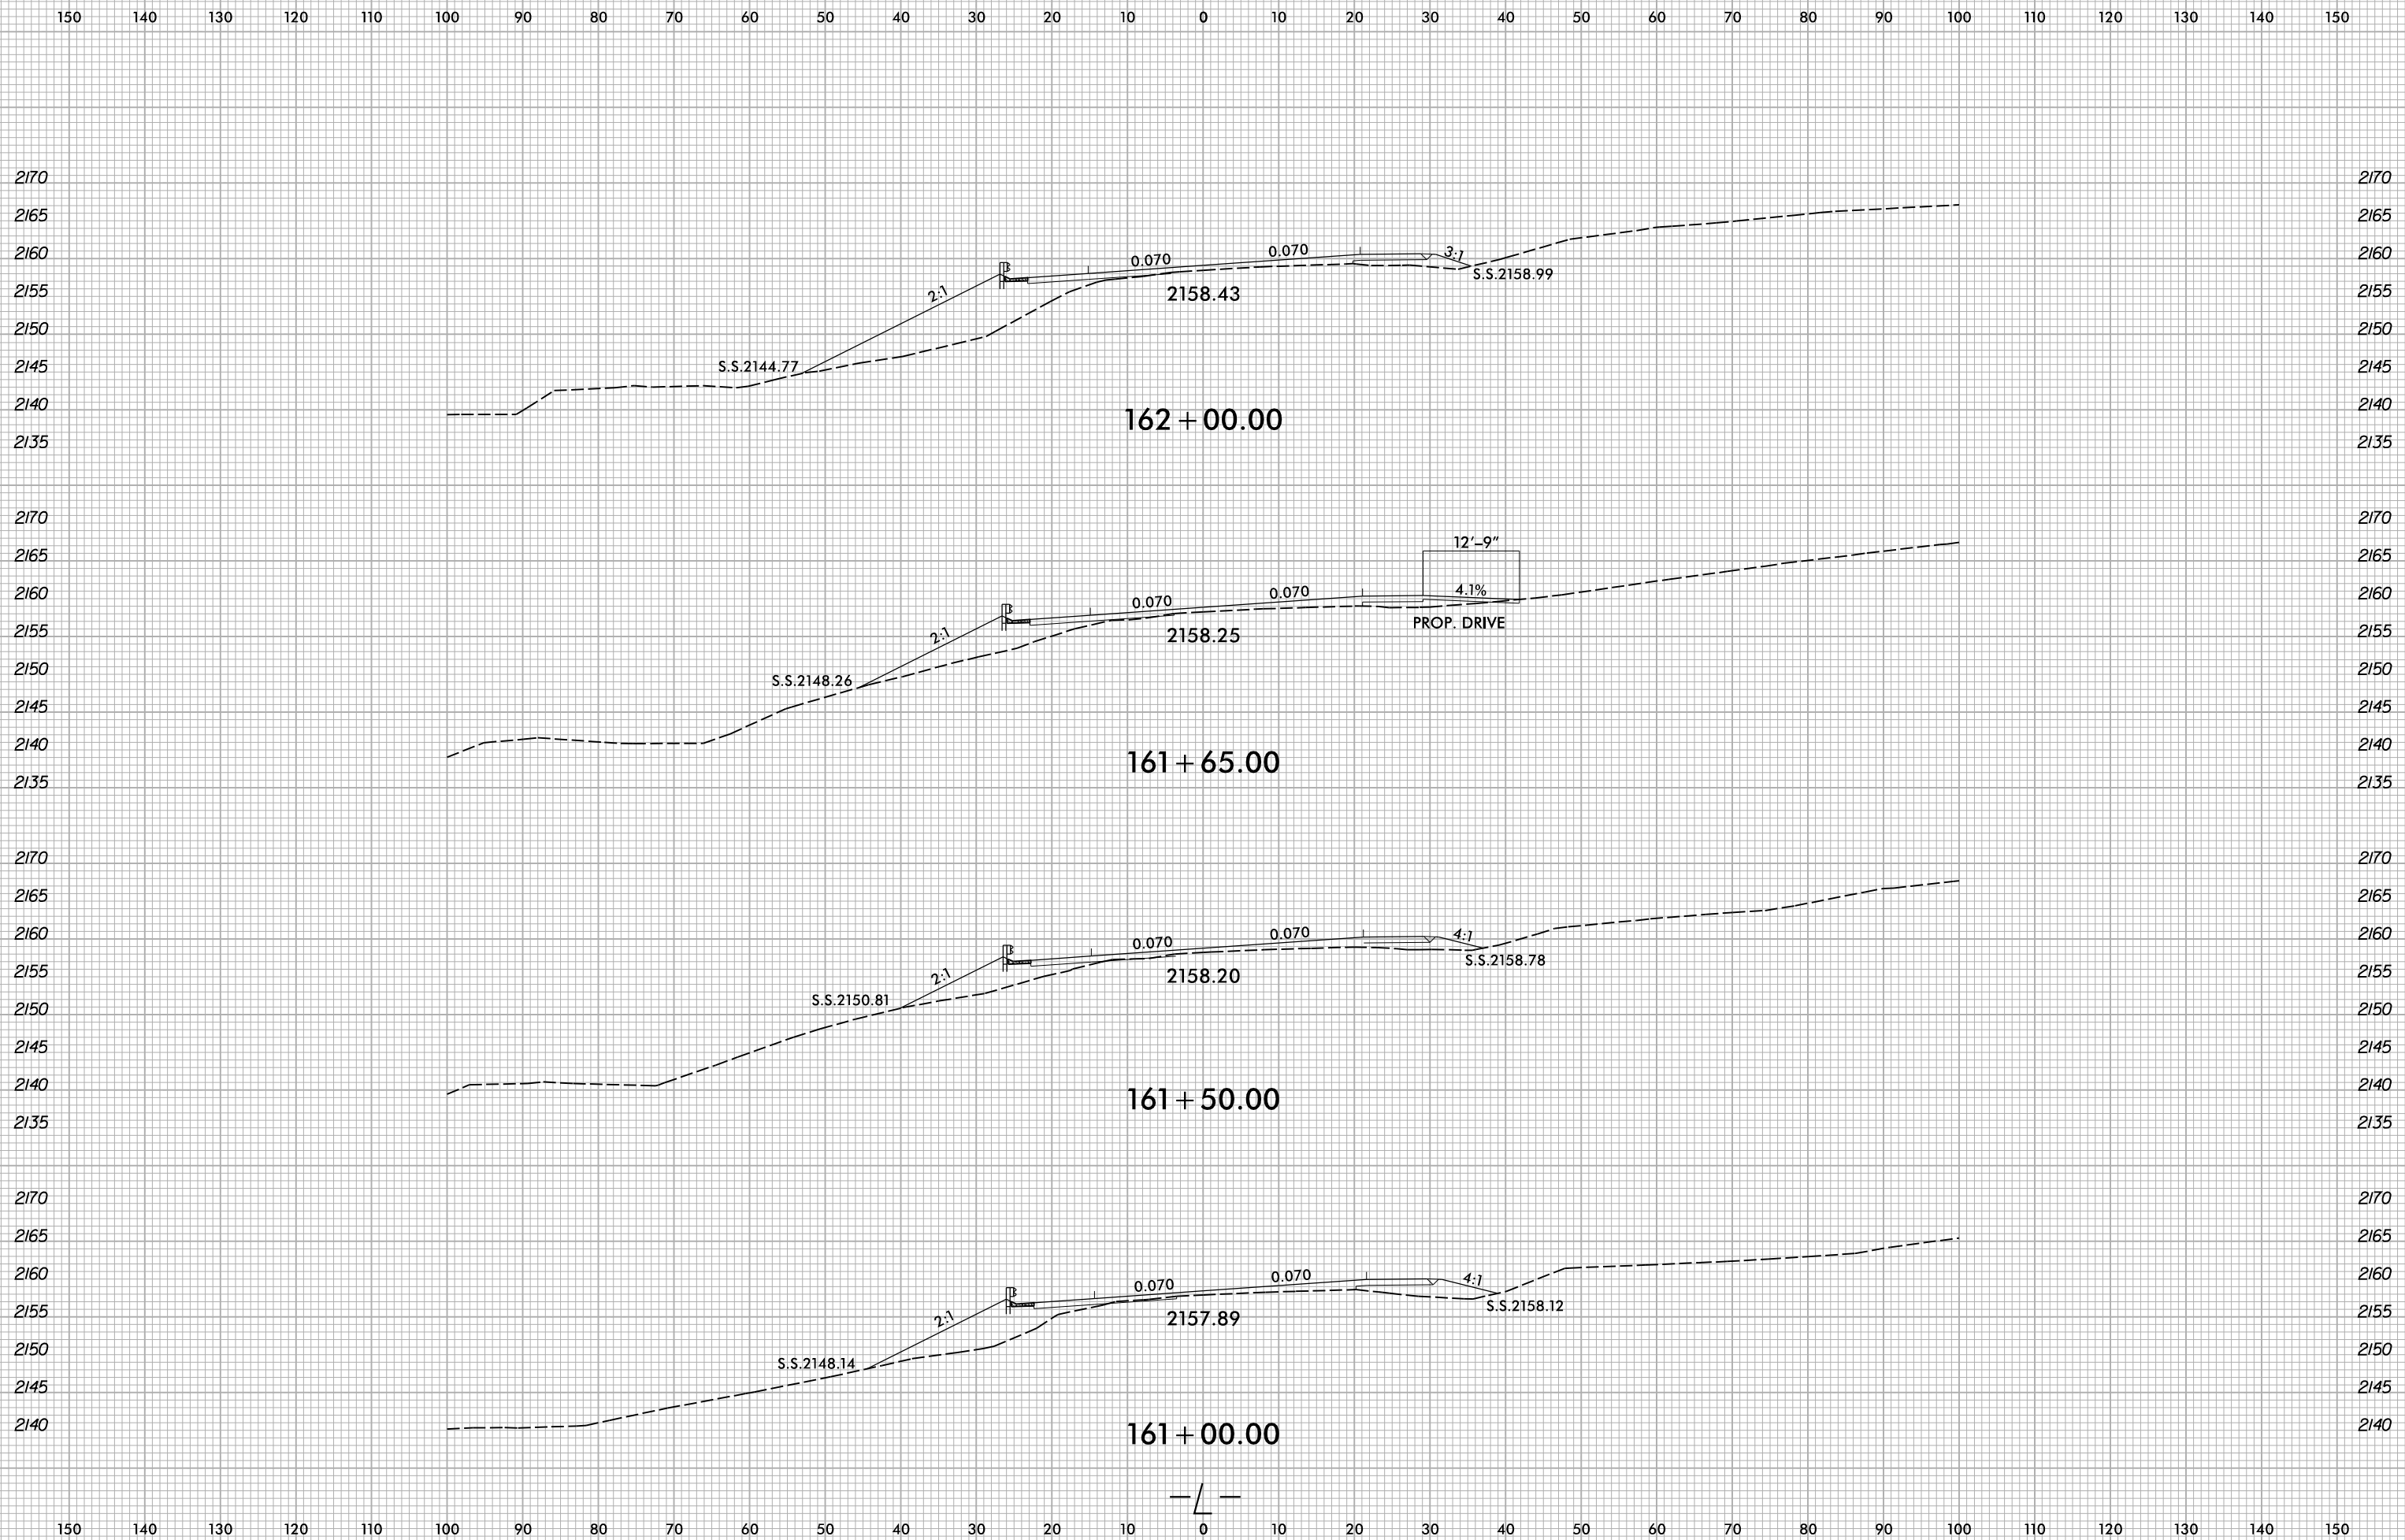

5/10/2022
X:\NCDOT\A-0009CA\A-0009CA-0009CA-R.dwg...
User:smelvr

