


6/23/16




PROJ. REFERENCE NO.	SHEET NO.
A-0009CA	X-113


150 140 130 120 110 100 90 80 70 60 50 40 30 20 10 0 10 20 30 40 50 60 70 80 90 100 110 120 130 140 150

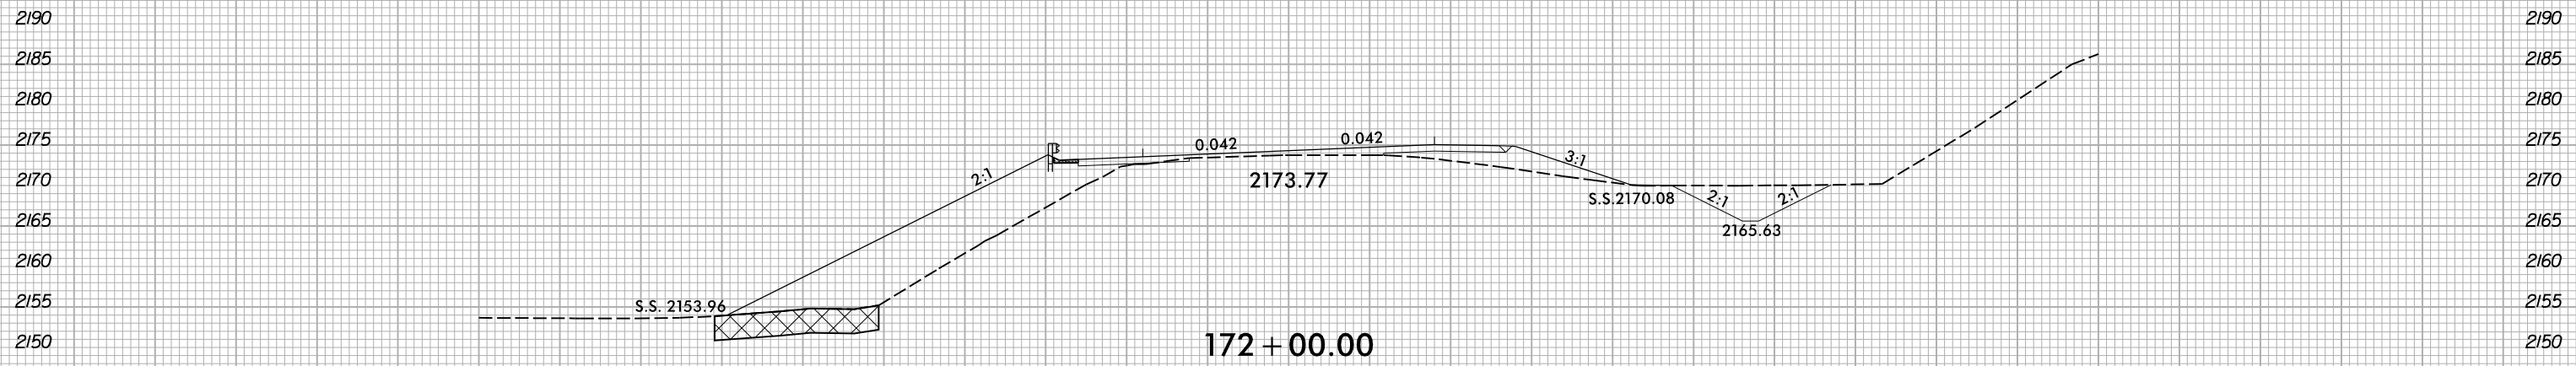


BEGIN UNDERCUT EXCAVATION AT STATION 171+75

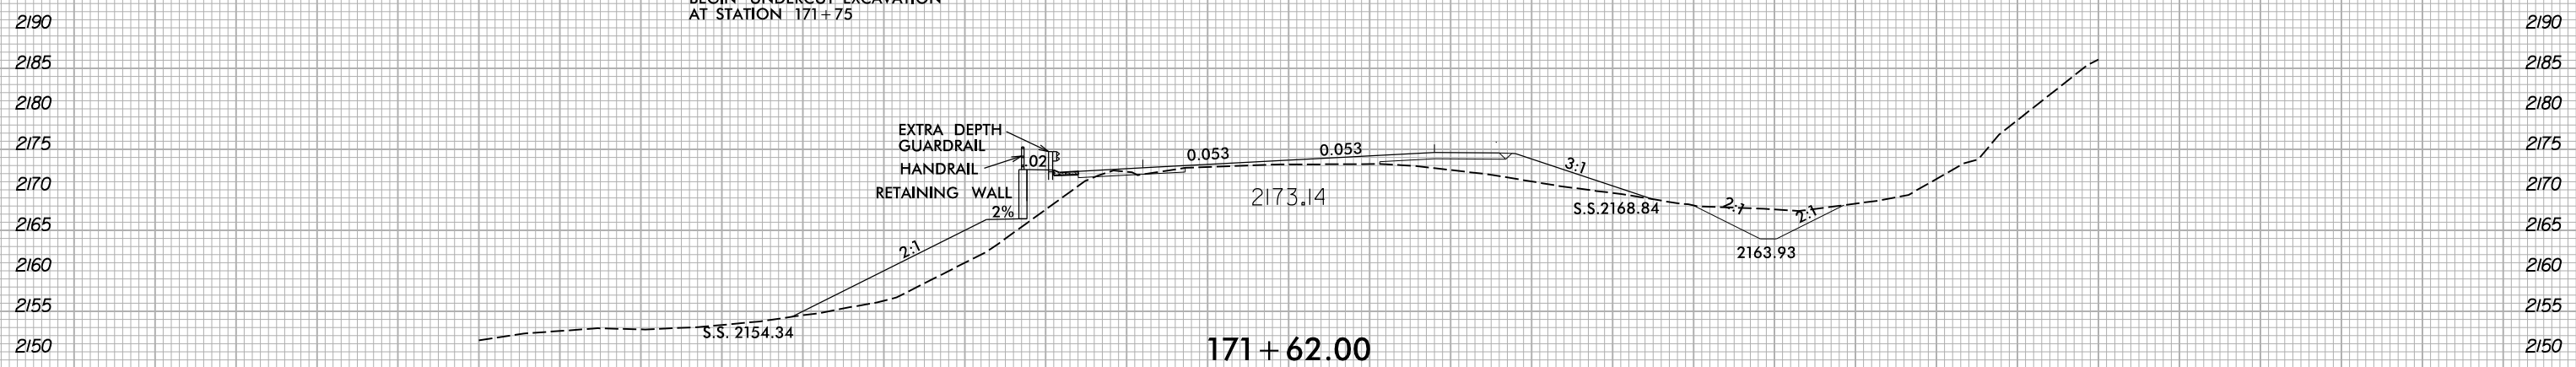

EXTRA DEPTH GUARDRAIL
HANDRAIL
RETAINING WALL
2%

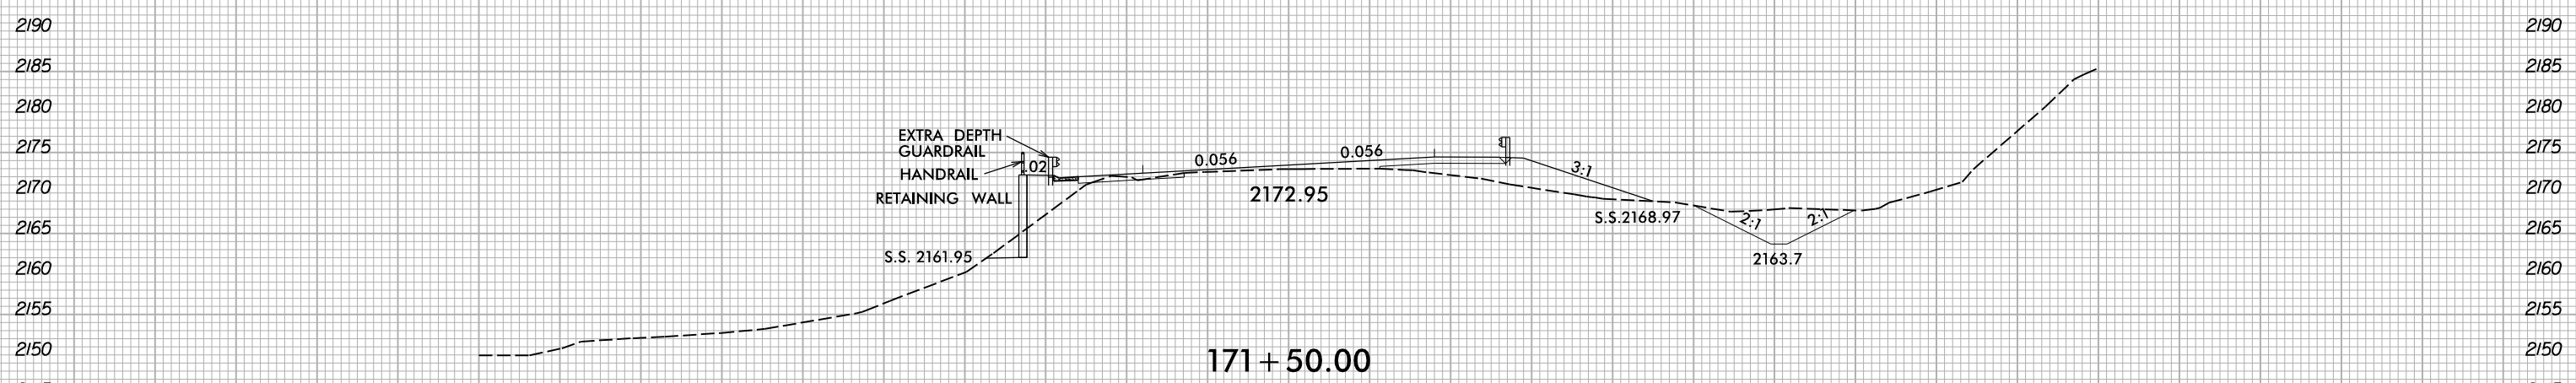

EXTRA DEPTH GUARDRAIL
HANDRAIL
RETAINING WALL

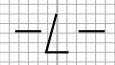

150 140 130 120 110 100 90 80 70 60 50 40 30 20 10 0 10 20 30 40 50 60 70 80 90 100 110 120 130 140 150

5/10/2022
X:\NGC001\A-0009CA\A-0009CA-R.dwg
User:smelvr