



6/23/16



PROJ. REFERENCE NO.	SHEET NO.
A-0009CA	X-115

150 140 130 120 110 100 90 80 70 60 50 40 30 20 10 0 10 20 30 40 50 60 70 80 90 100 110 120 130 140 150

UNDERCUT EXCAVATION

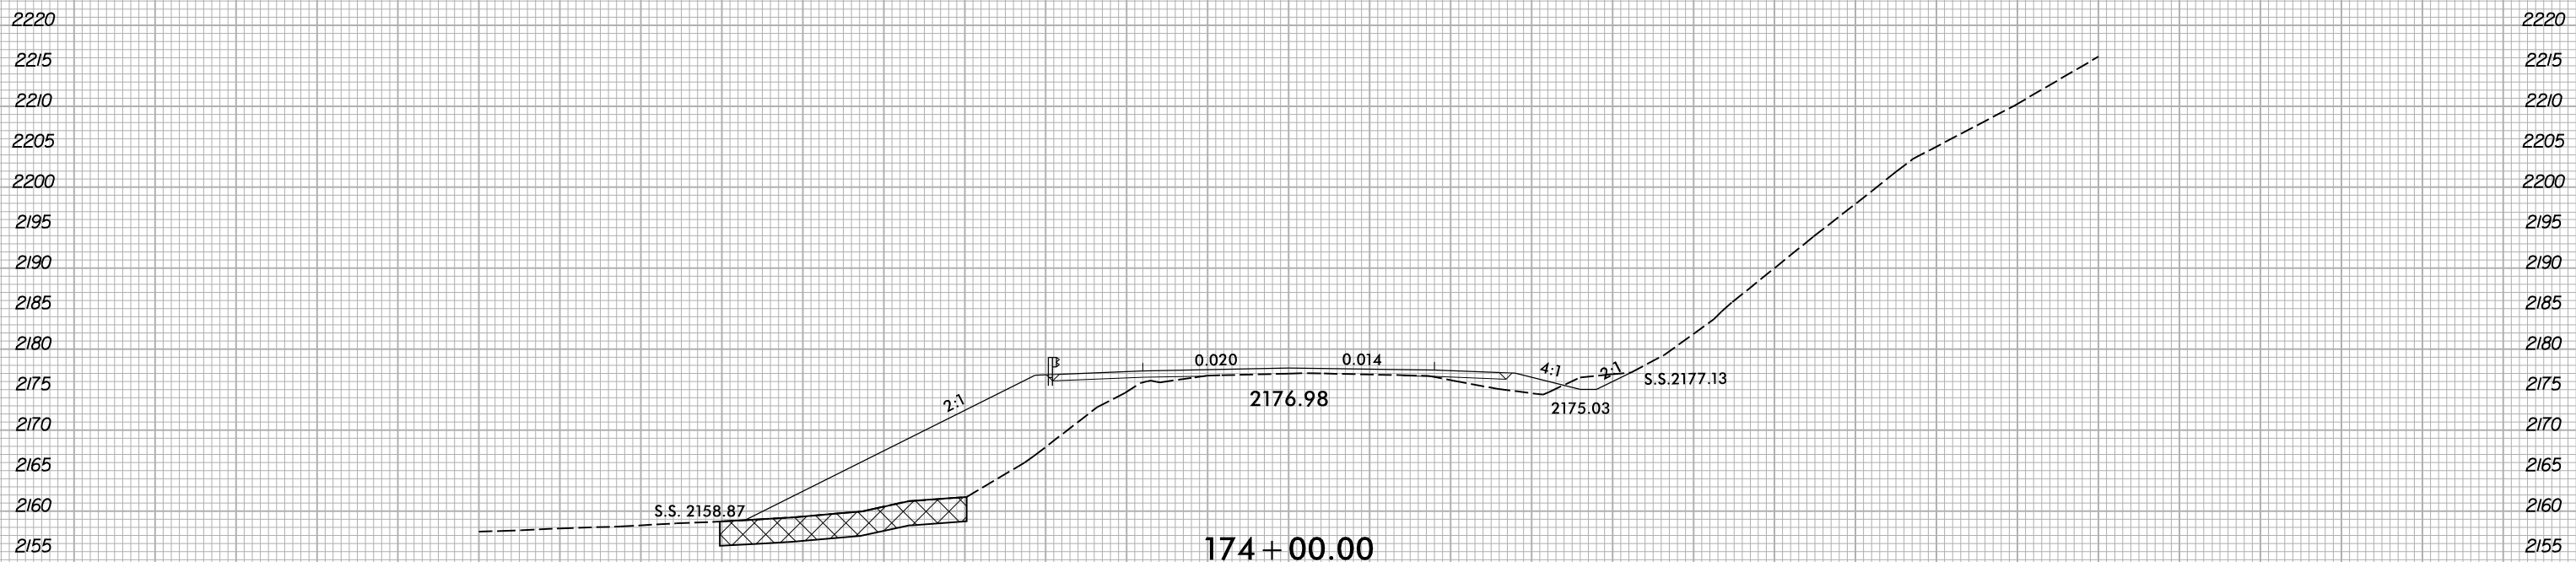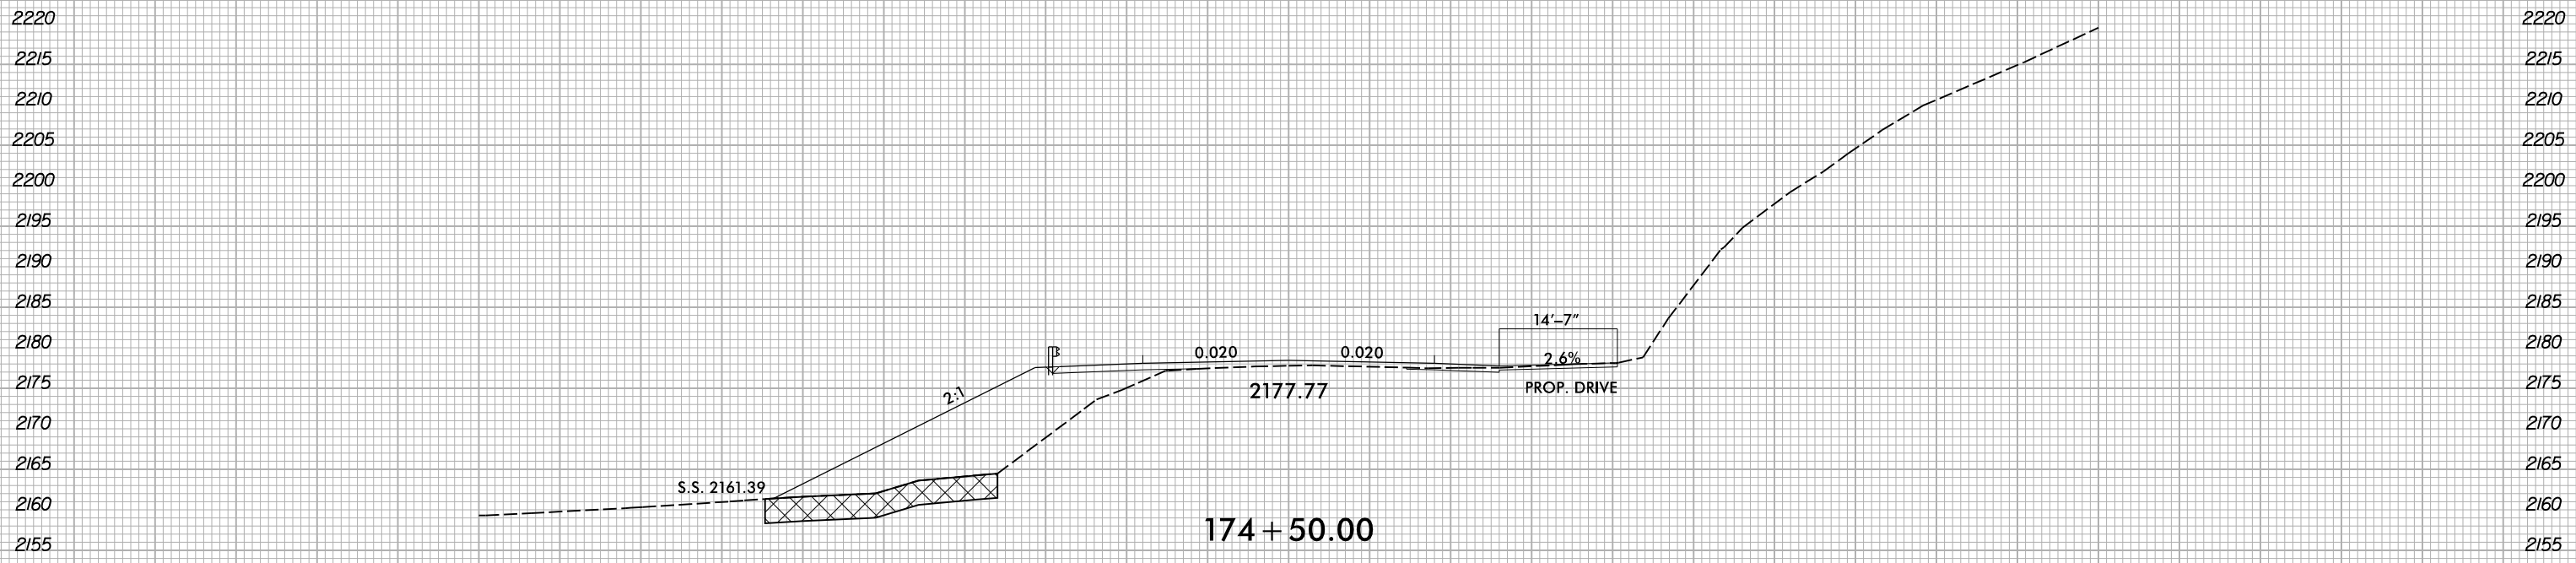

150 140 130 120 110 100 90 80 70 60 50 40 30 20 10 0 10 20 30 40 50 60 70 80 90 100 110 120 130 140 150

5/10/2022
X:\NC001\A-0009\Roadway\XSC\A-0009CA-A-0009CA_Rdy...pl...dgn
User:smelvr