


6/23/16

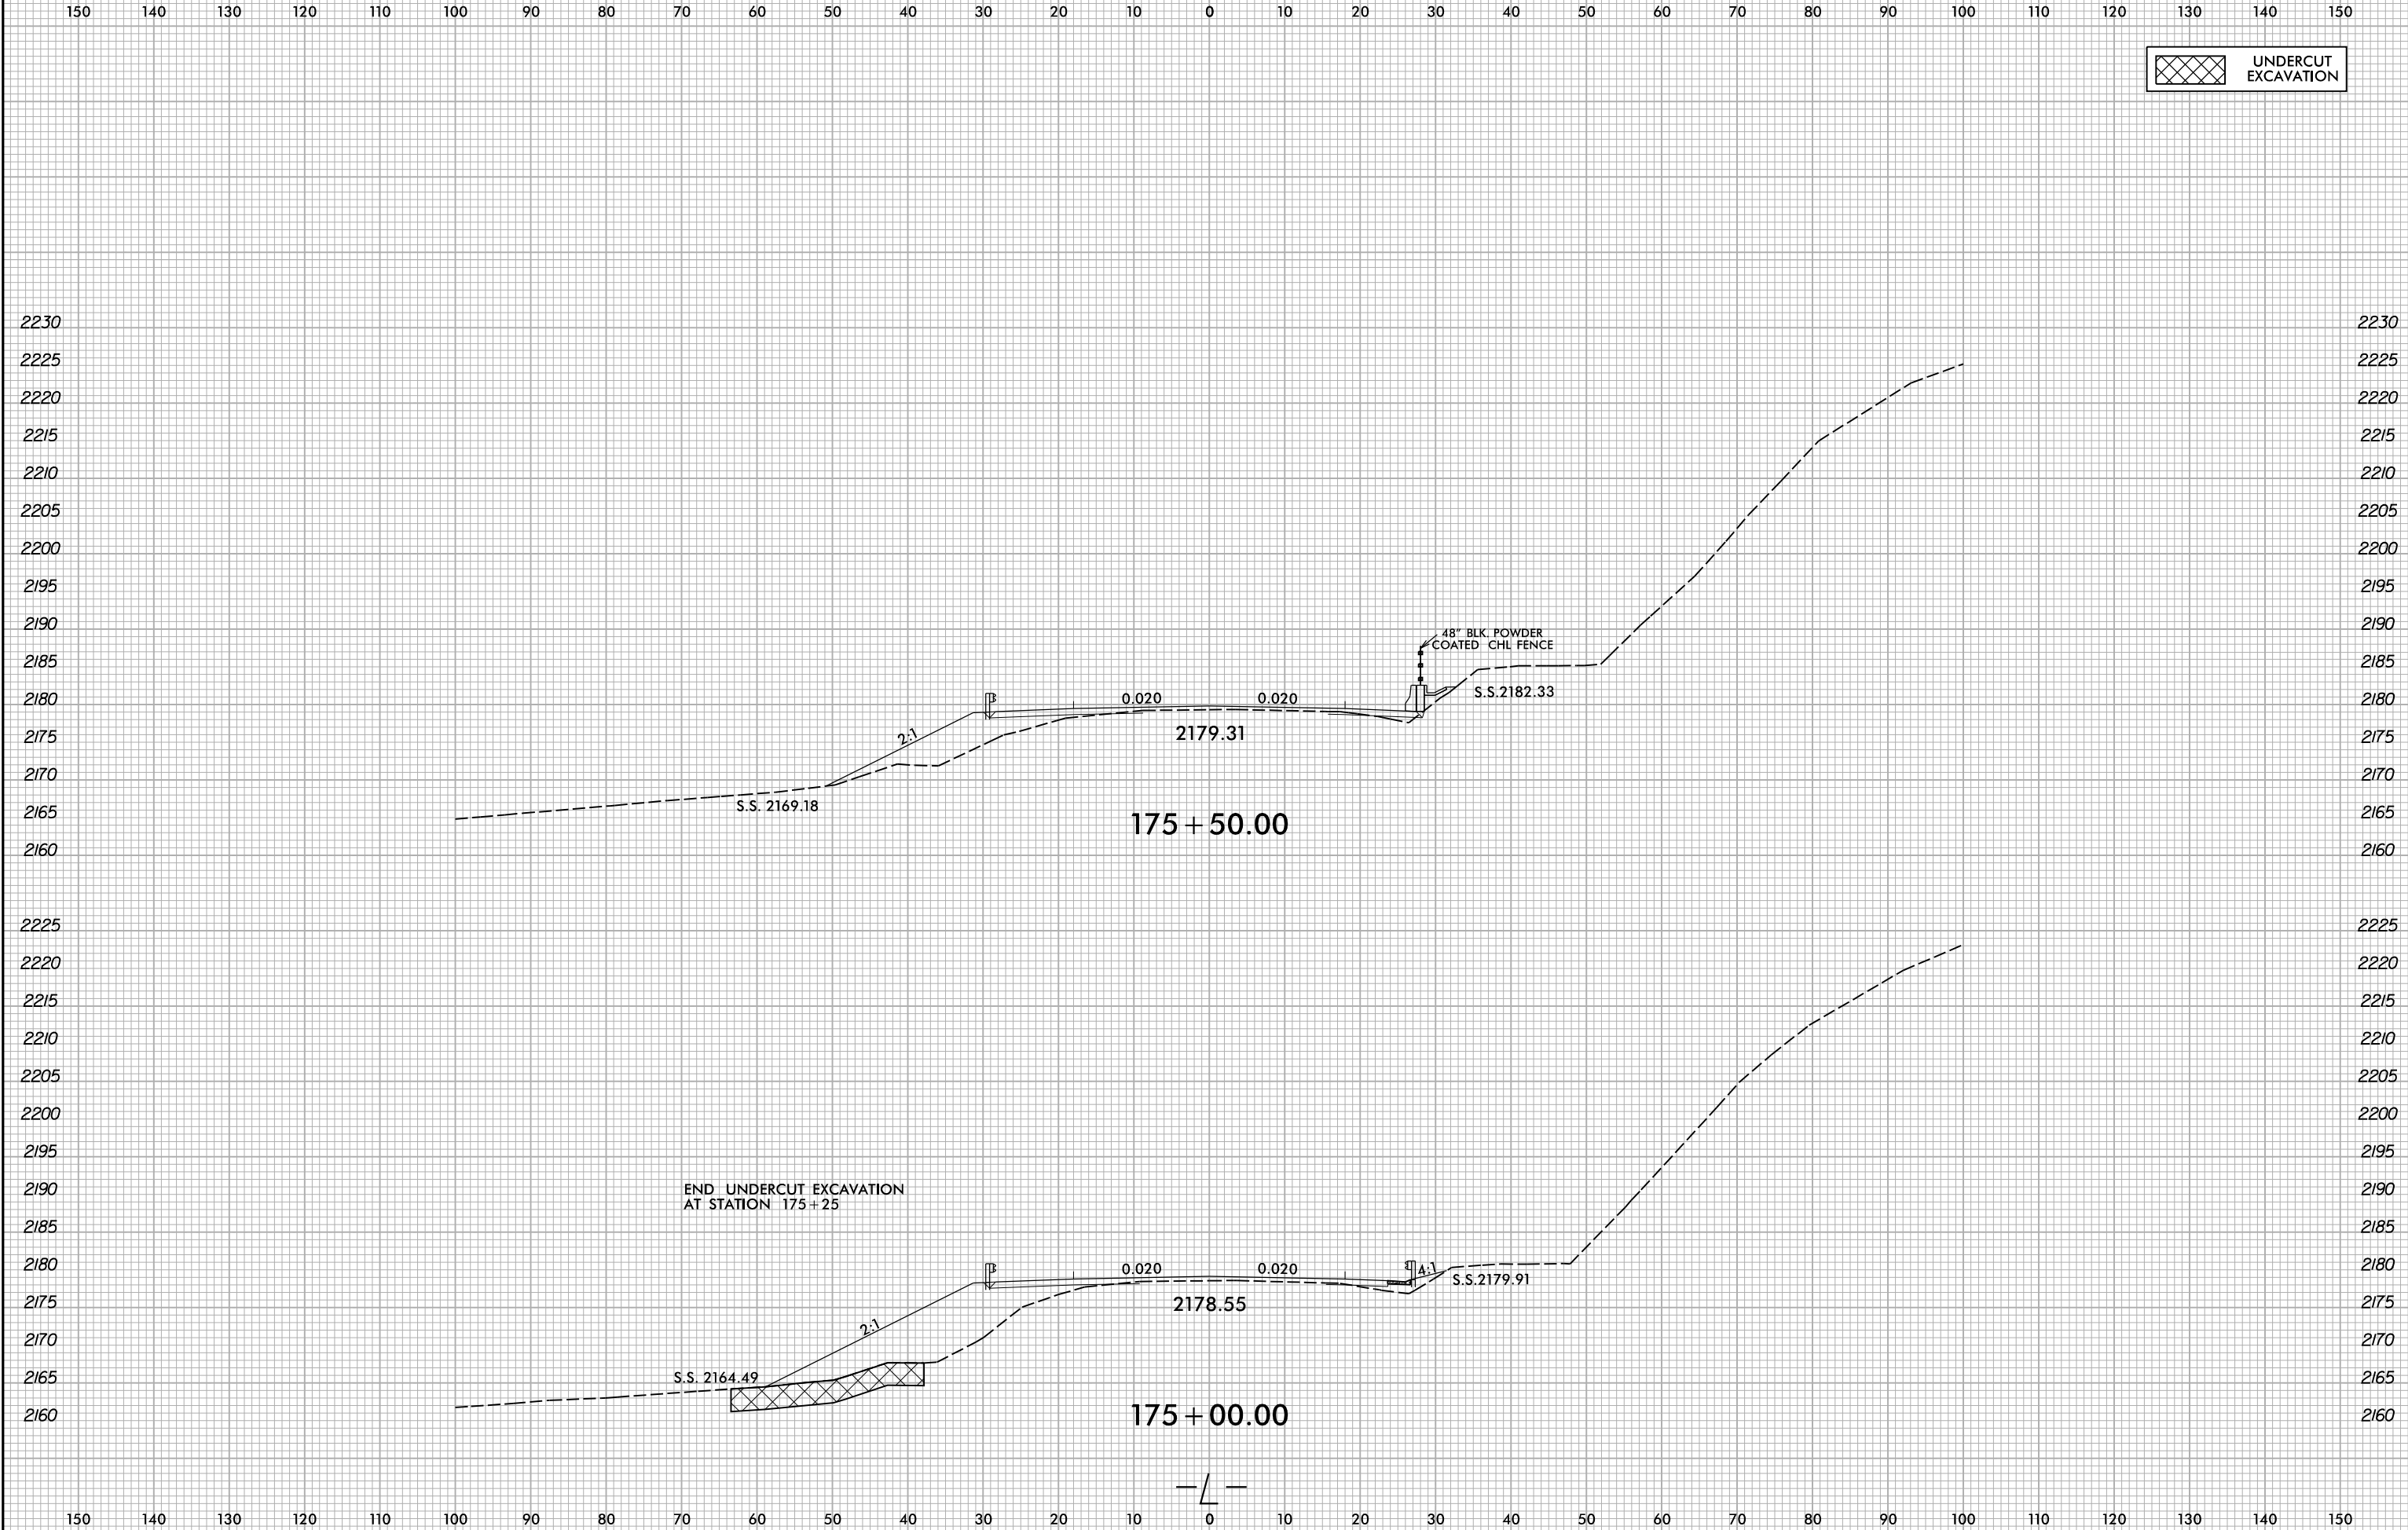

PROJ. REFERENCE NO.	SHEET NO.
A-0009CA	X-116



5/10/2022
X:\NG001\A-0009CA\Roadway\XSC\A-0009CA-0009CA-Rdy..xp.L.dgn
User:smelvr