

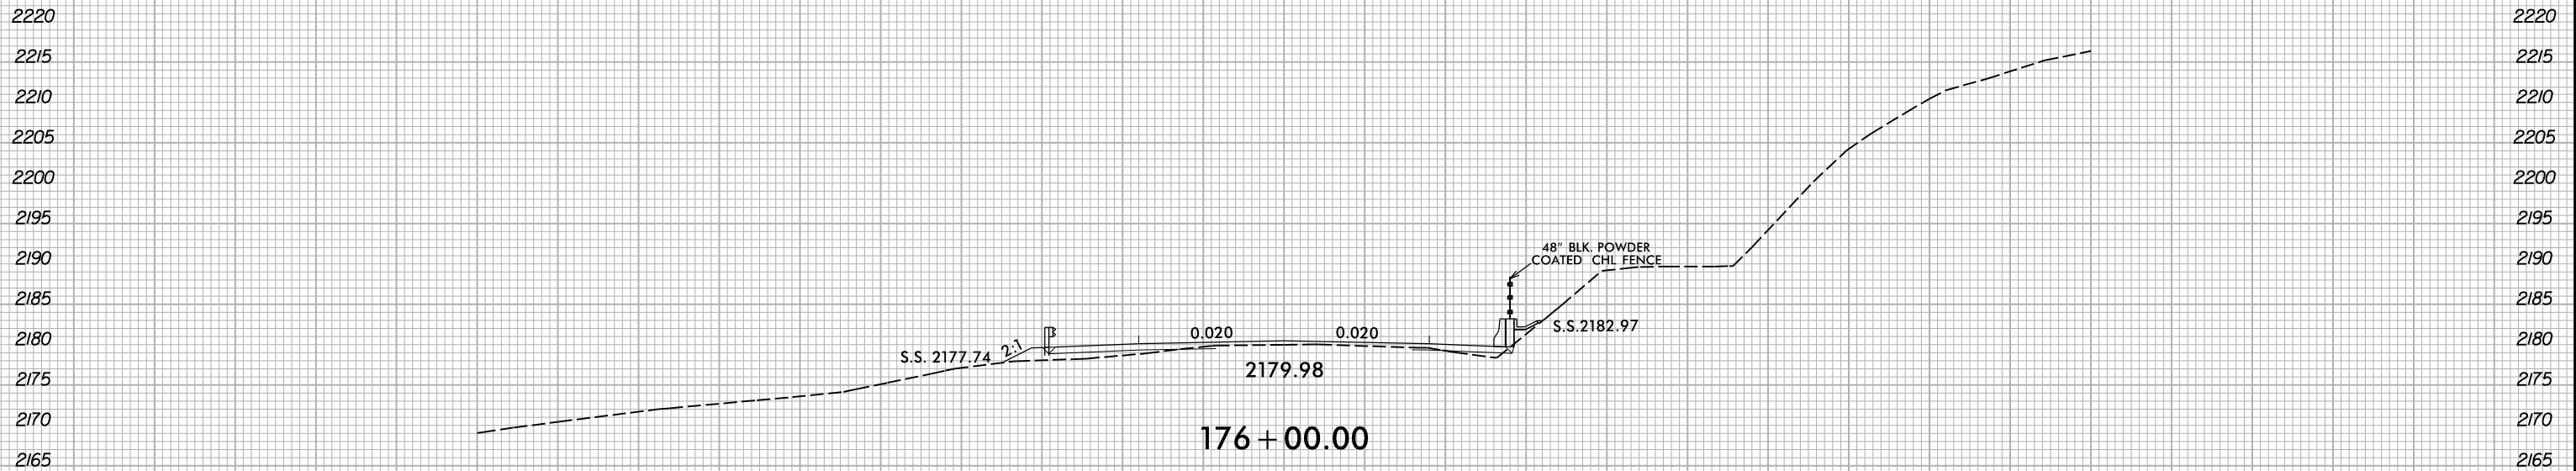


6/23/16

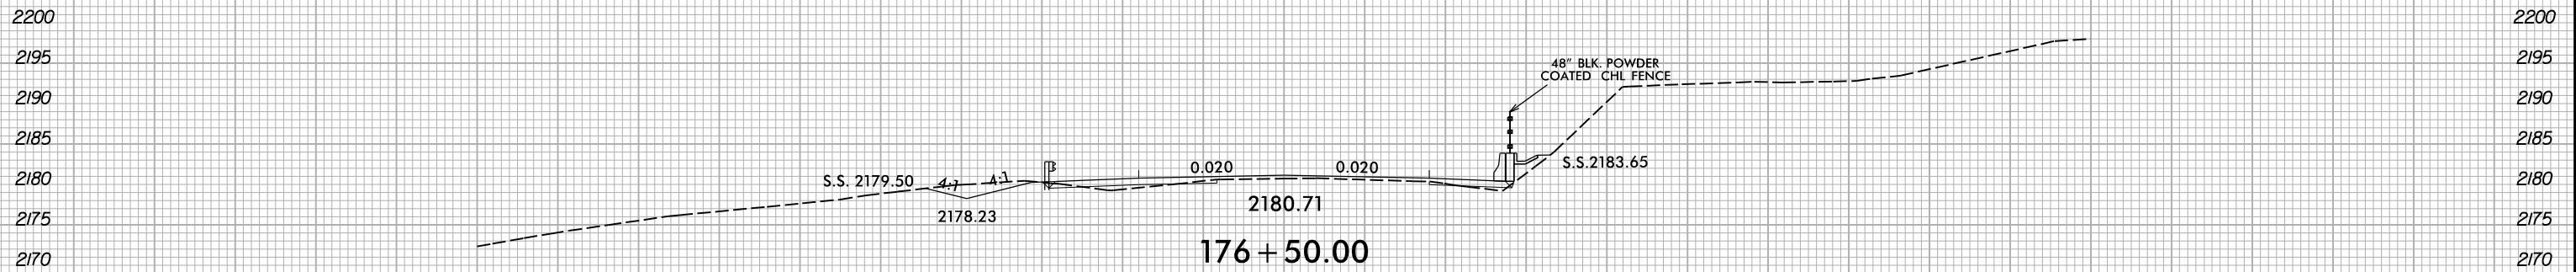

PROJ. REFERENCE NO.	SHEET NO.
A-0009CA	X-117

150 140 130 120 110 100 90 80 70 60 50 40 30 20 10 0 10 20 30 40 50 60 70 80 90 100 110 120 130 140 150

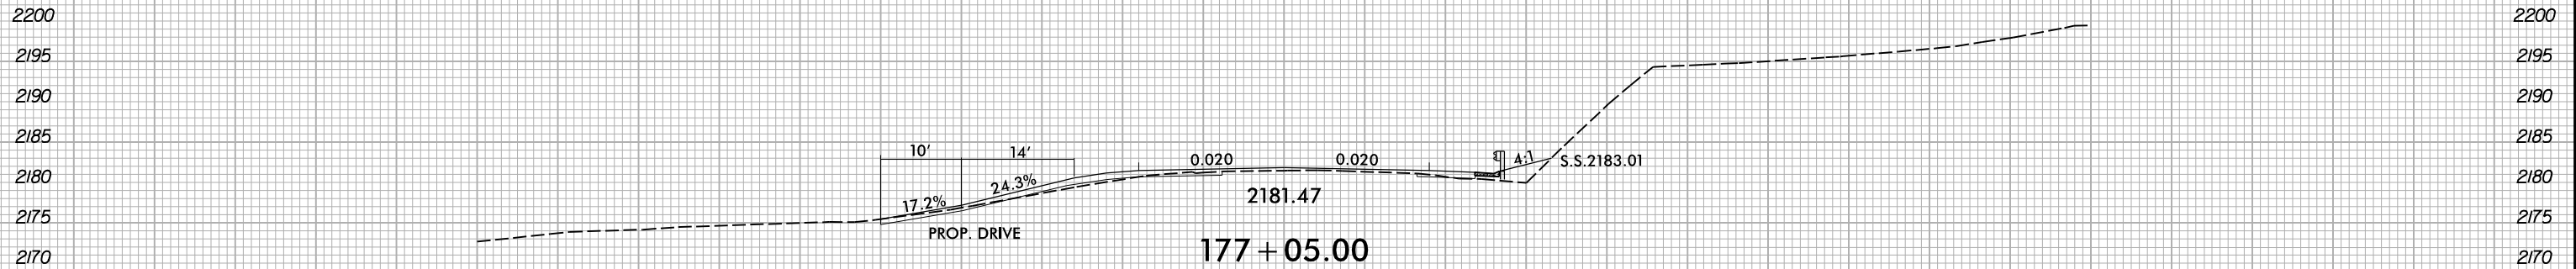

— / —

150 140 130 120 110 100 90 80 70 60 50 40 30 20 10 0 10 20 30 40 50 60 70 80 90 100 110 120 130 140 150

5/10/2022 X:\NCD001\A-0009CA\Roadway\XSC\A-0009CA-0009CA-Rdy..xp.L.dgn User:smelvr