


6/23/16

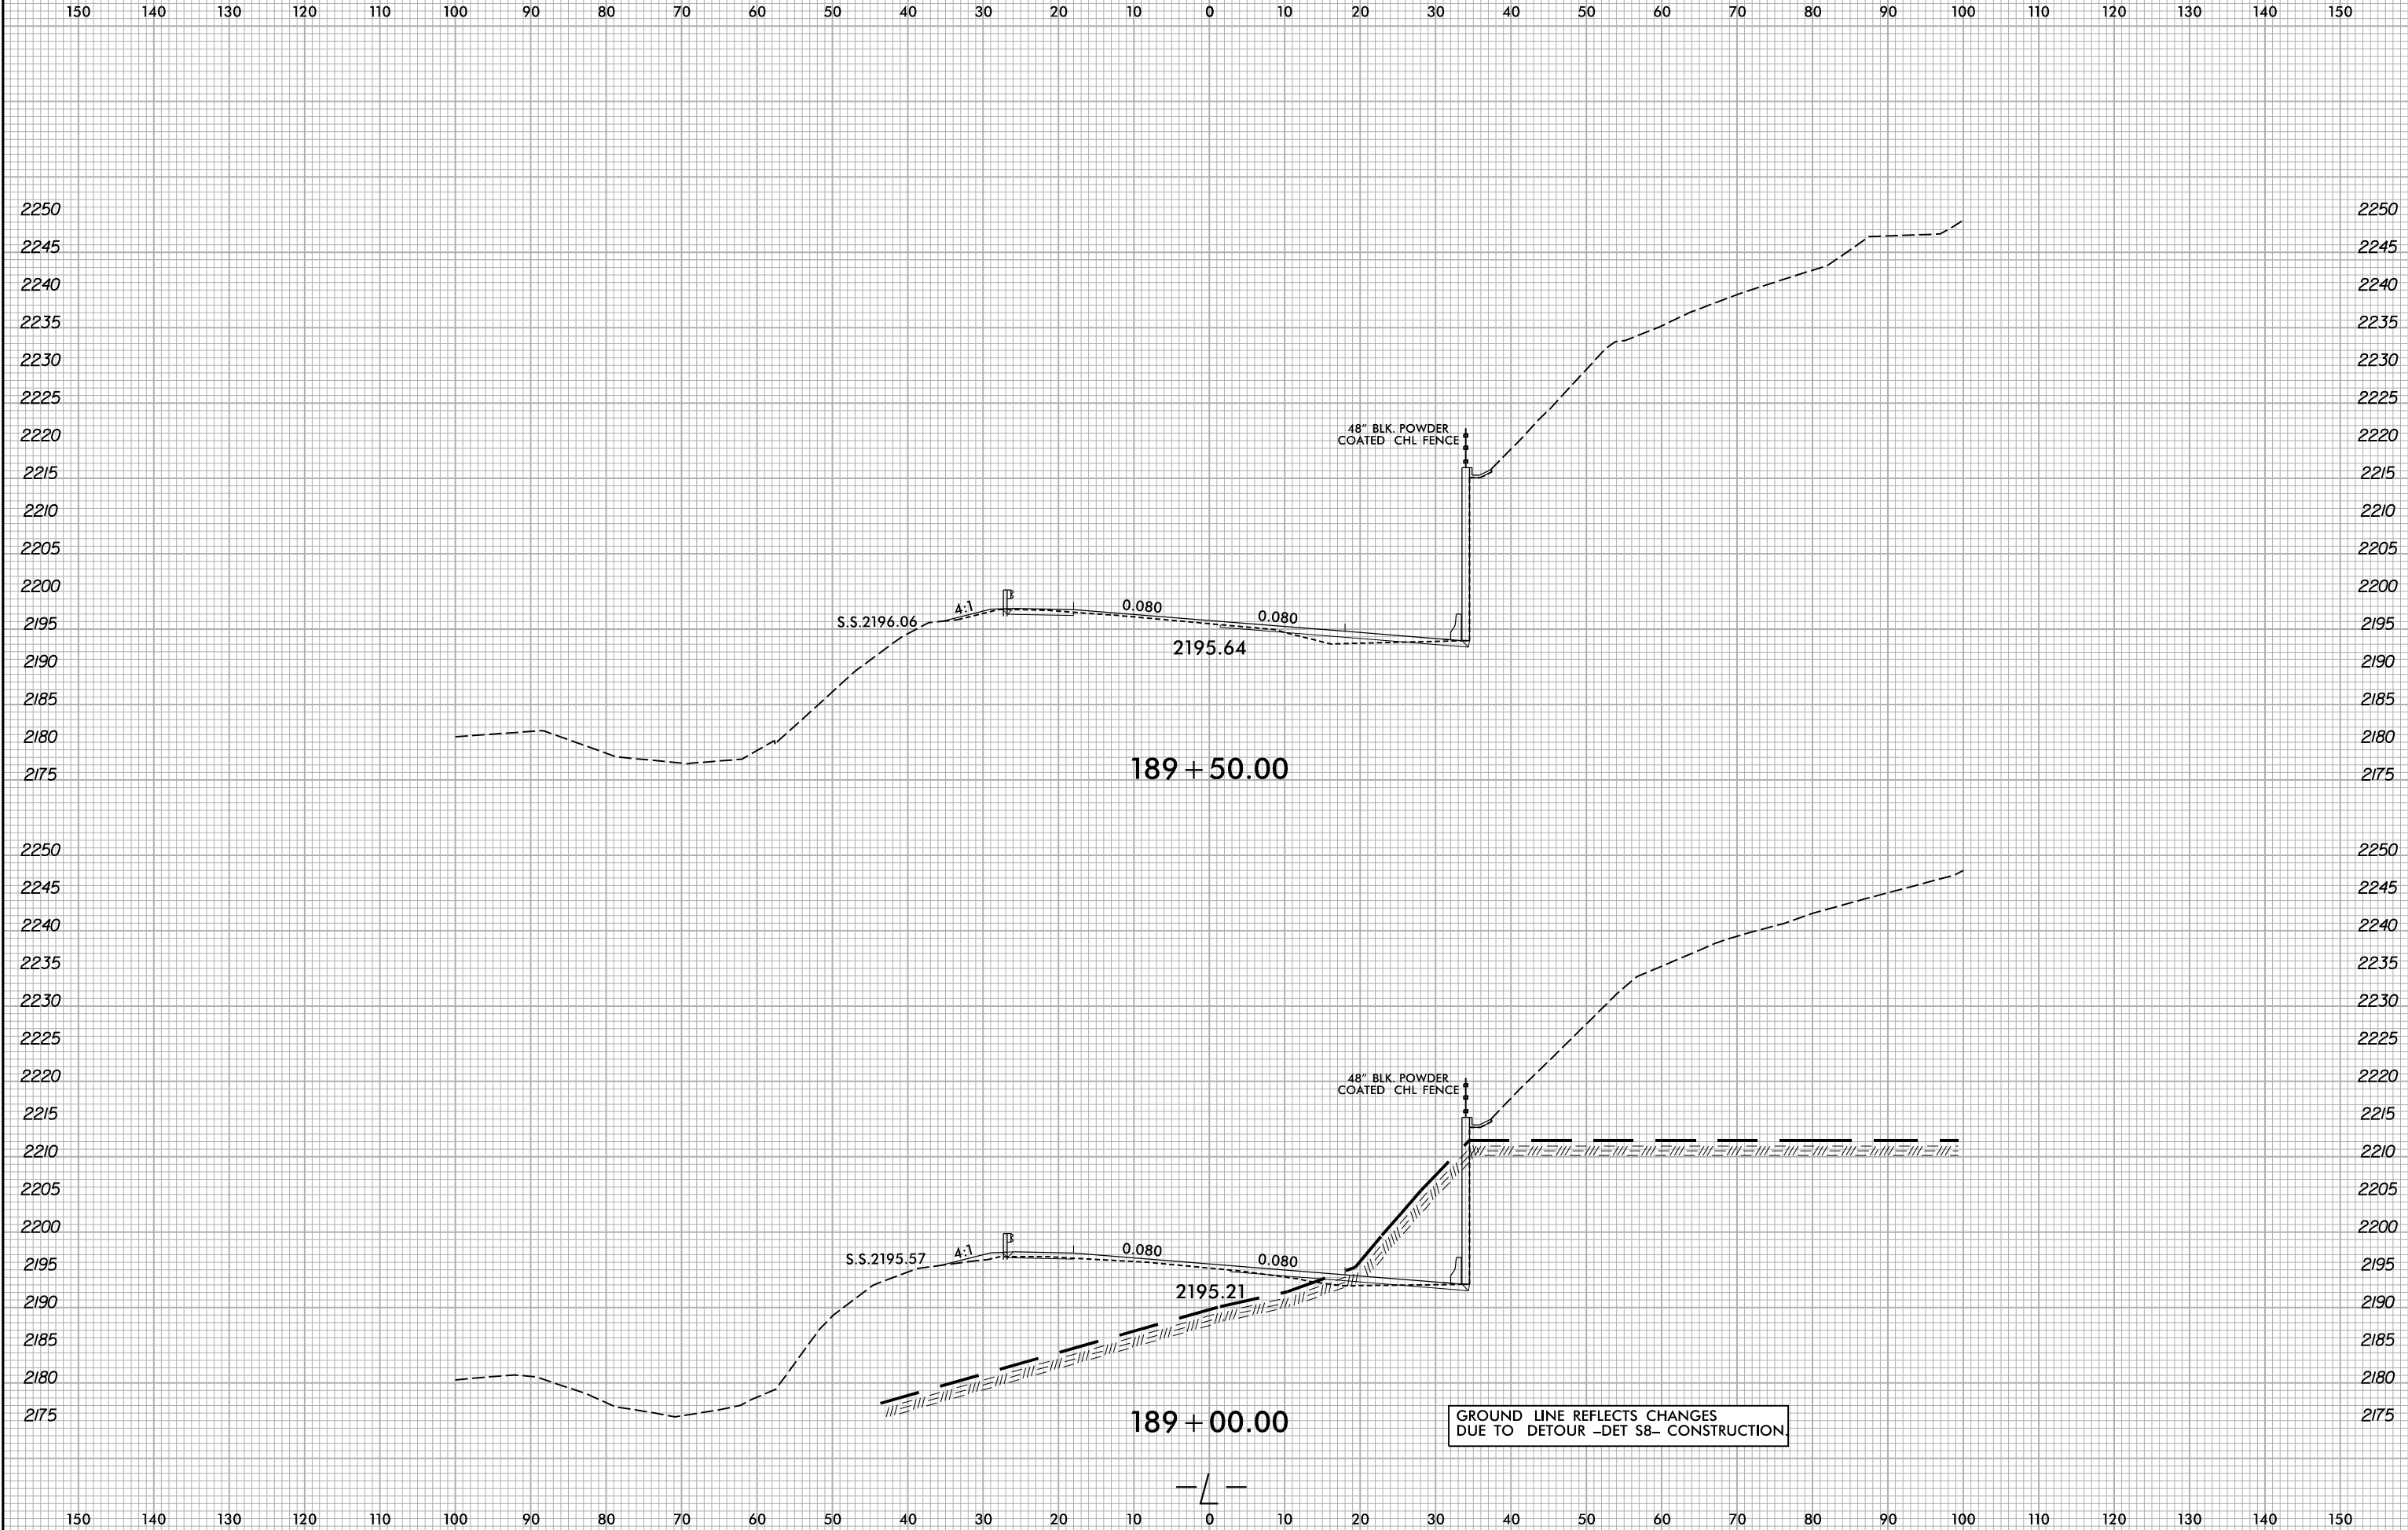

PROJ. REFERENCE NO.	SHEET NO.
A-0009CA	X-124



5/10/2022
X:\NCDOT\A-0009CA\A-0009CA-0009CA-R.dwg...xl.L.dgn
User:smelvr