


6/23/16

0 5 10 [Scale Bar]	PROJ. REFERENCE NO. A-0009CA	SHEET NO. X-129
-----------------------	---------------------------------	--------------------

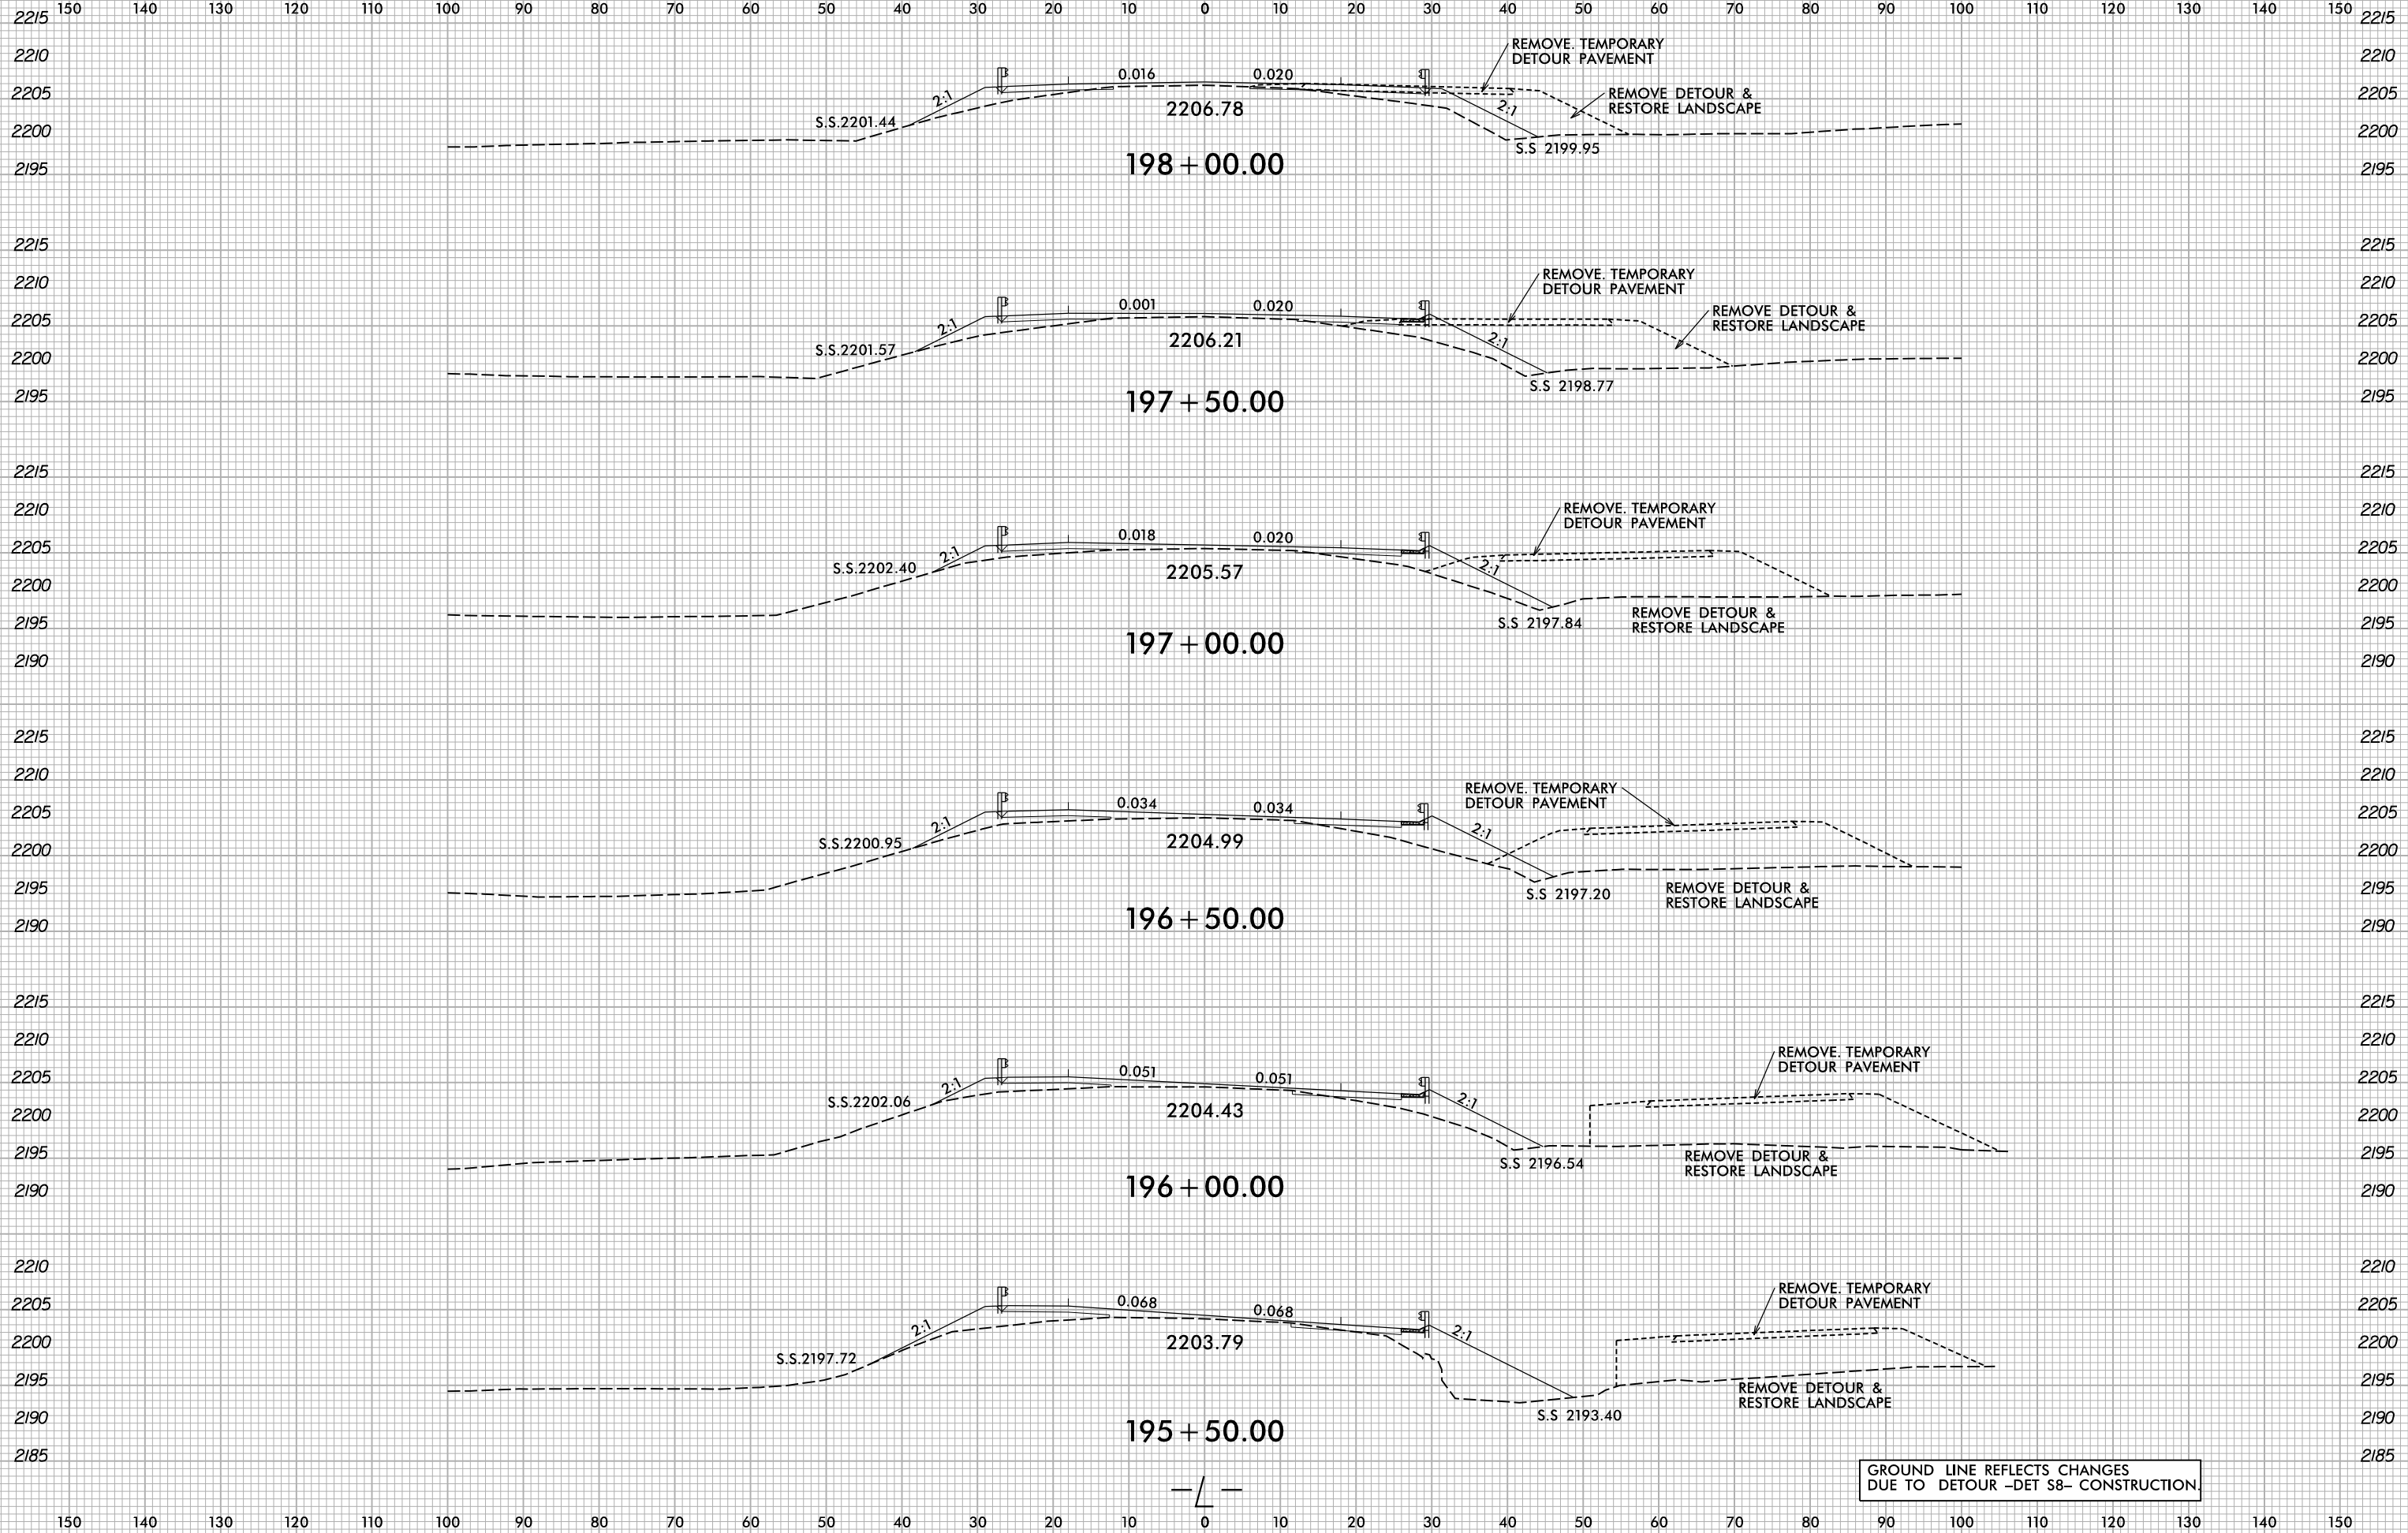

GROUND LINE REFLECTS CHANGES DUE TO DETOUR -DET S8- CONSTRUCTION

5/10/2022
X:\NCD001\A-0009CA\Roadway\XSC\A-0009CA-0009CA-R.dwg...
User:smelvr