


6/23/16

0 5 10 [Scale Bar]	PROJ. REFERENCE NO. A-0009CA	SHEET NO. X-132
-----------------------	---------------------------------	--------------------

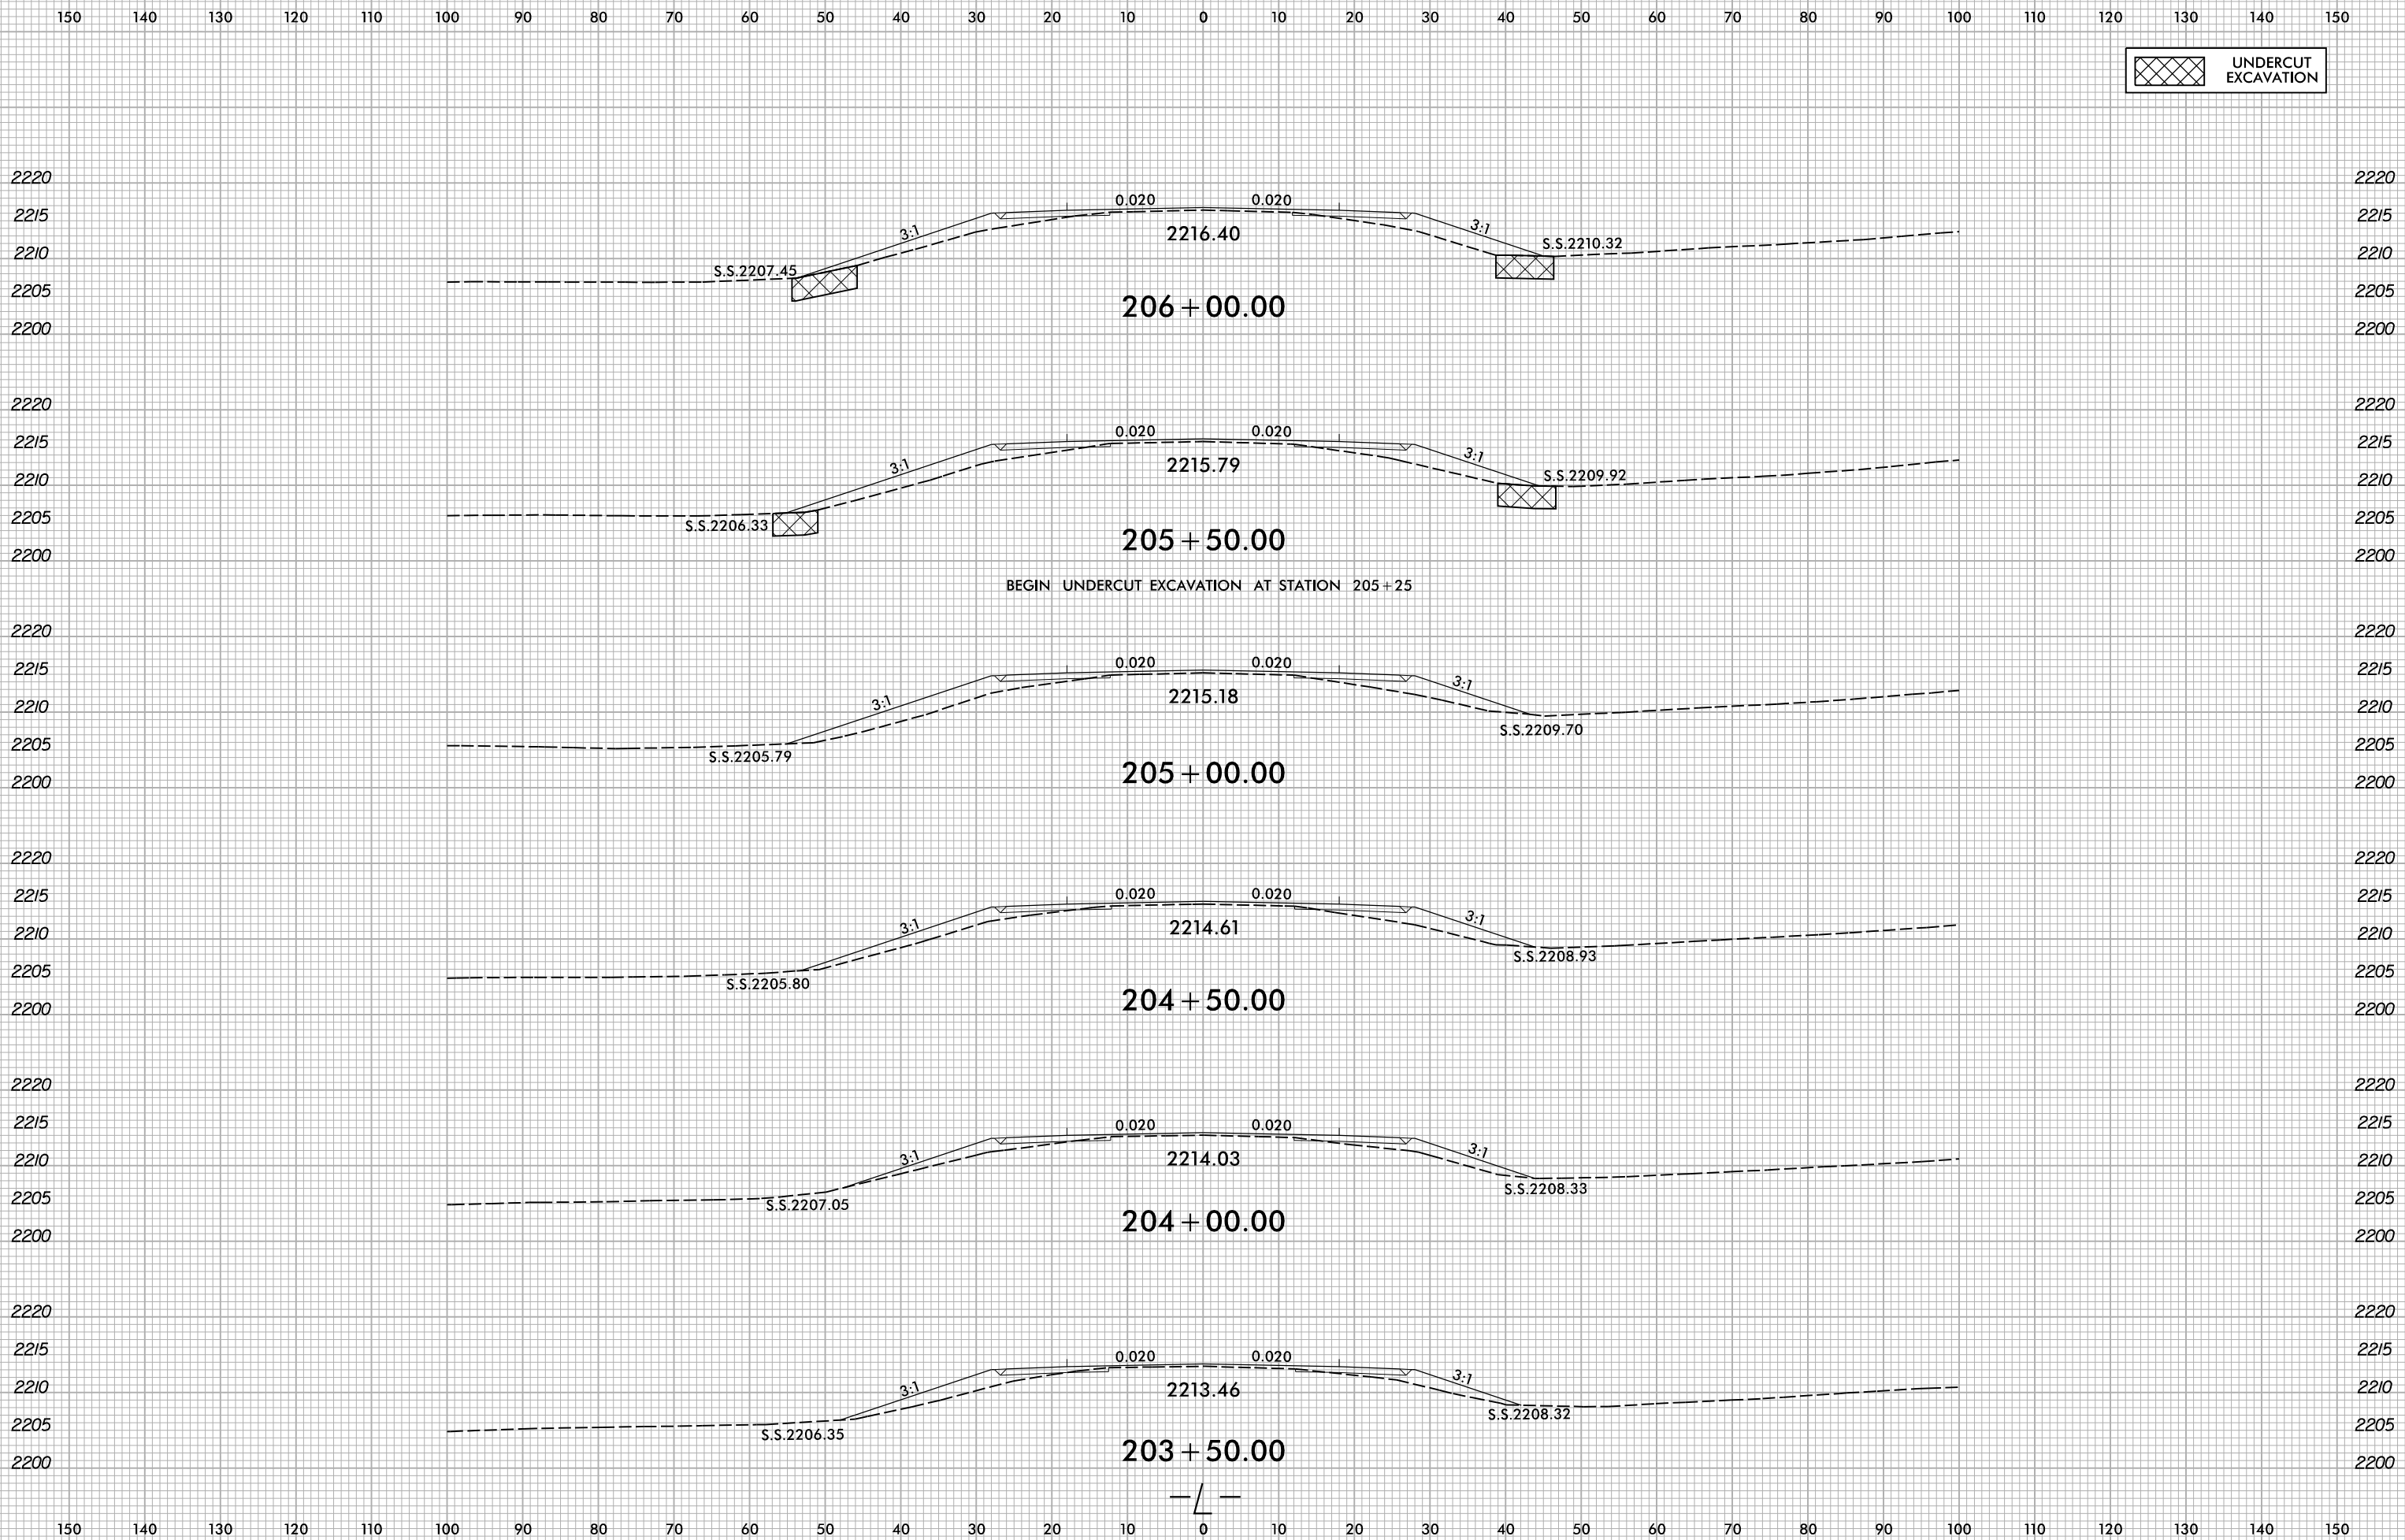

5/10/2022  
X:\NCDOT\A-0009CA\0009CA\A-0009CA-R.dwg...  
User:smelvr