



DETAIL
CONNECTION OF WING FOOTING AND FLOOR SLAB WHEN SLAB IS THICKER THAN FOOTING

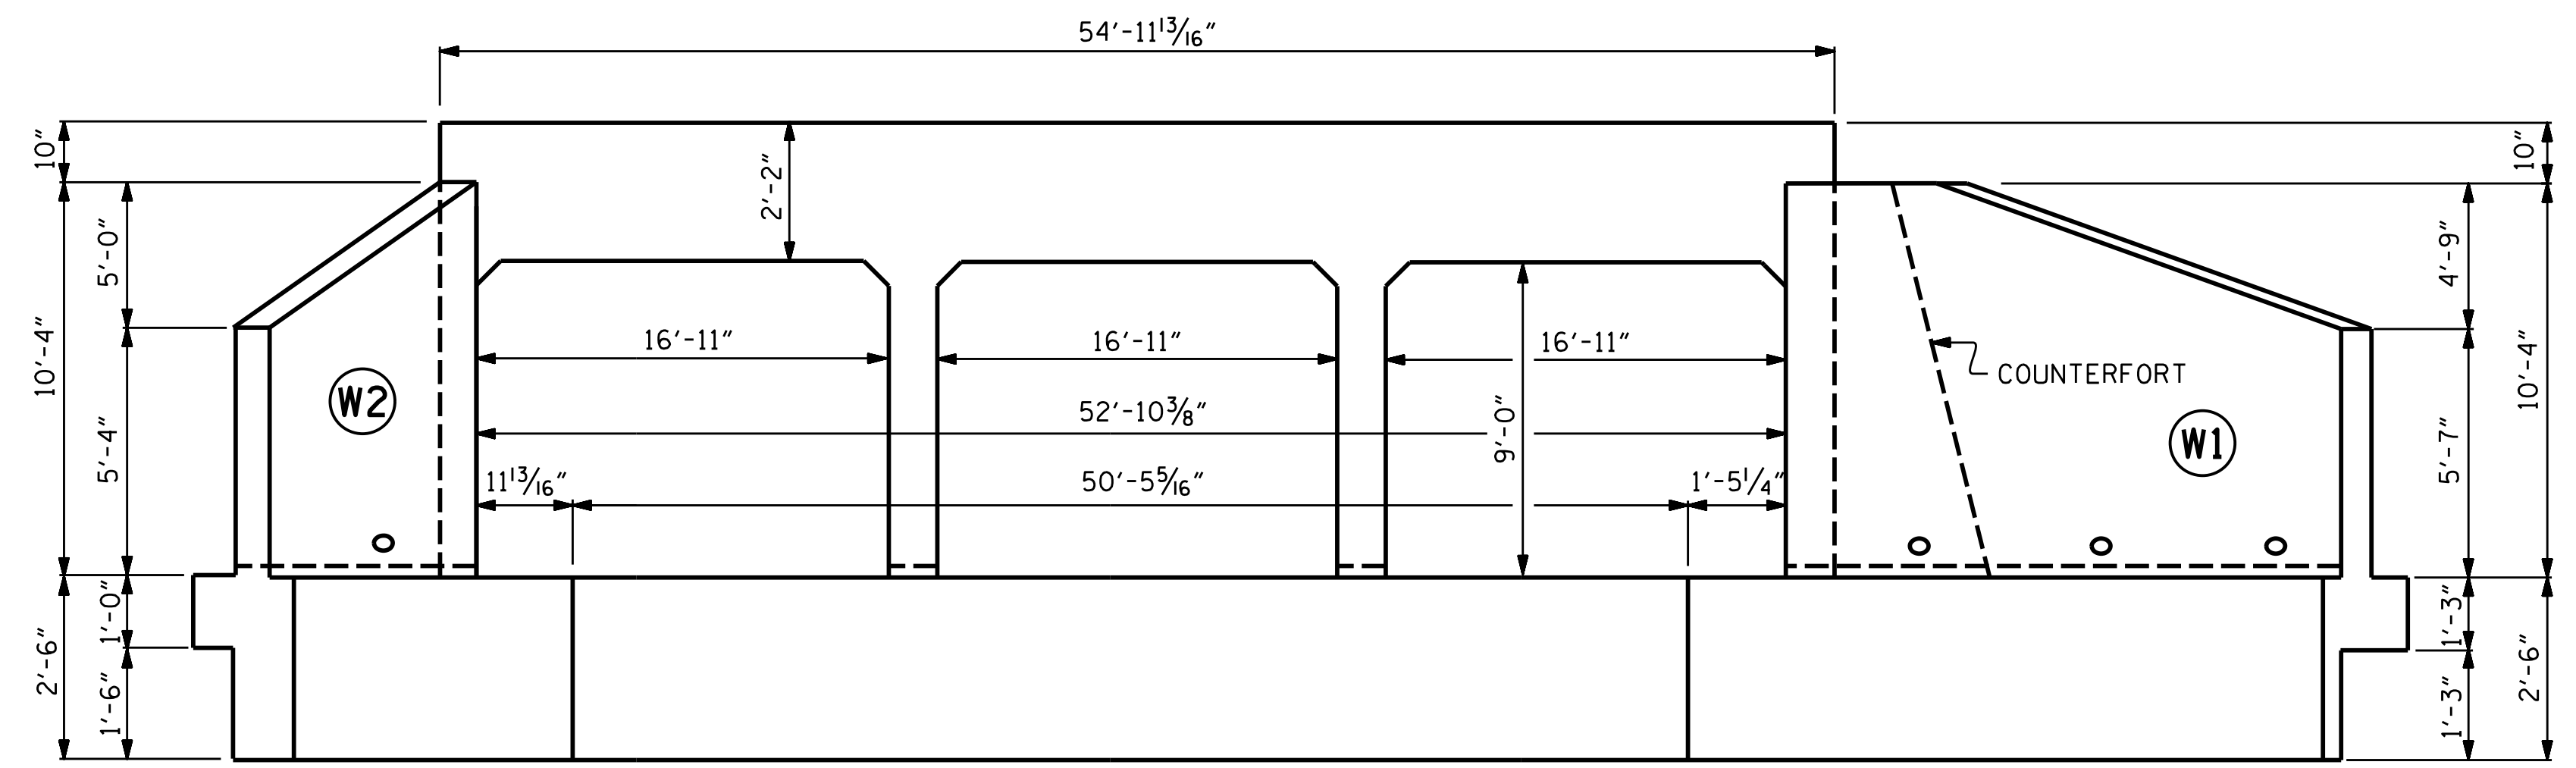


OUTLET END ELEVATION NORMAL TO SKEW

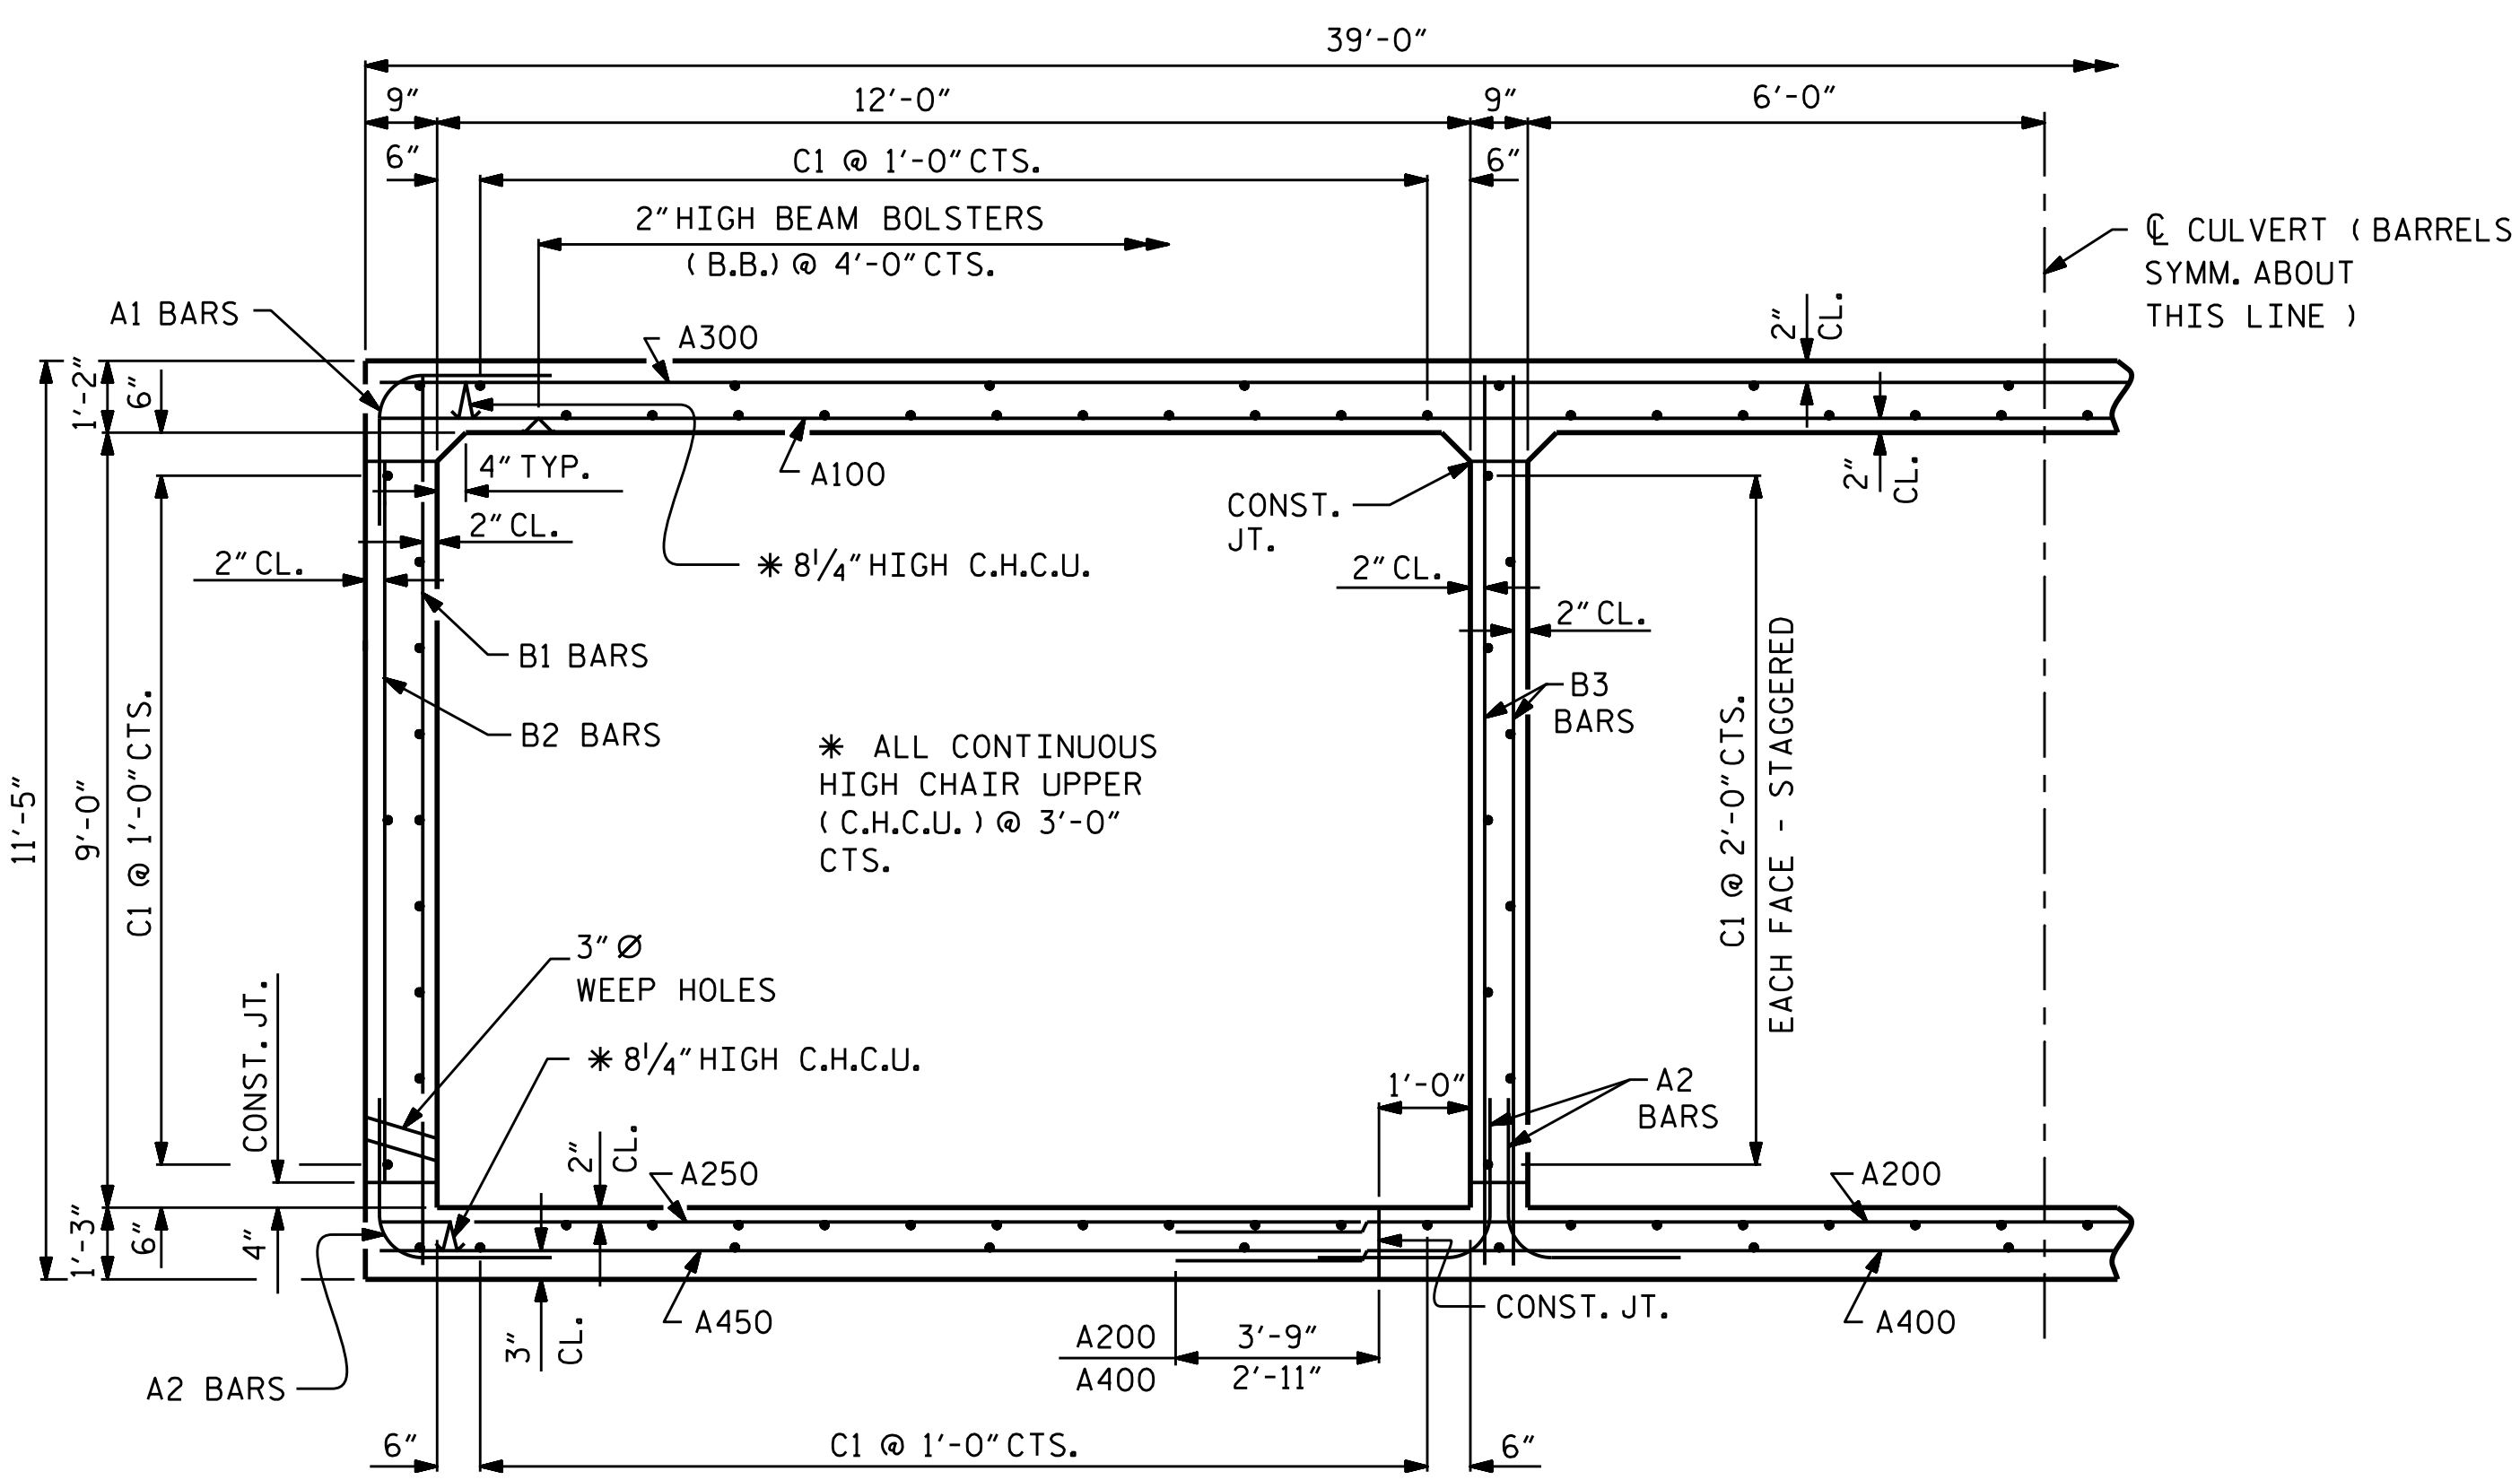

RIGHT ANGLE SECTION OF BARREL


THERE ARE 138 "C" BARS IN SECTION OF BARREL. (LOOKING DOWNSTREAM)

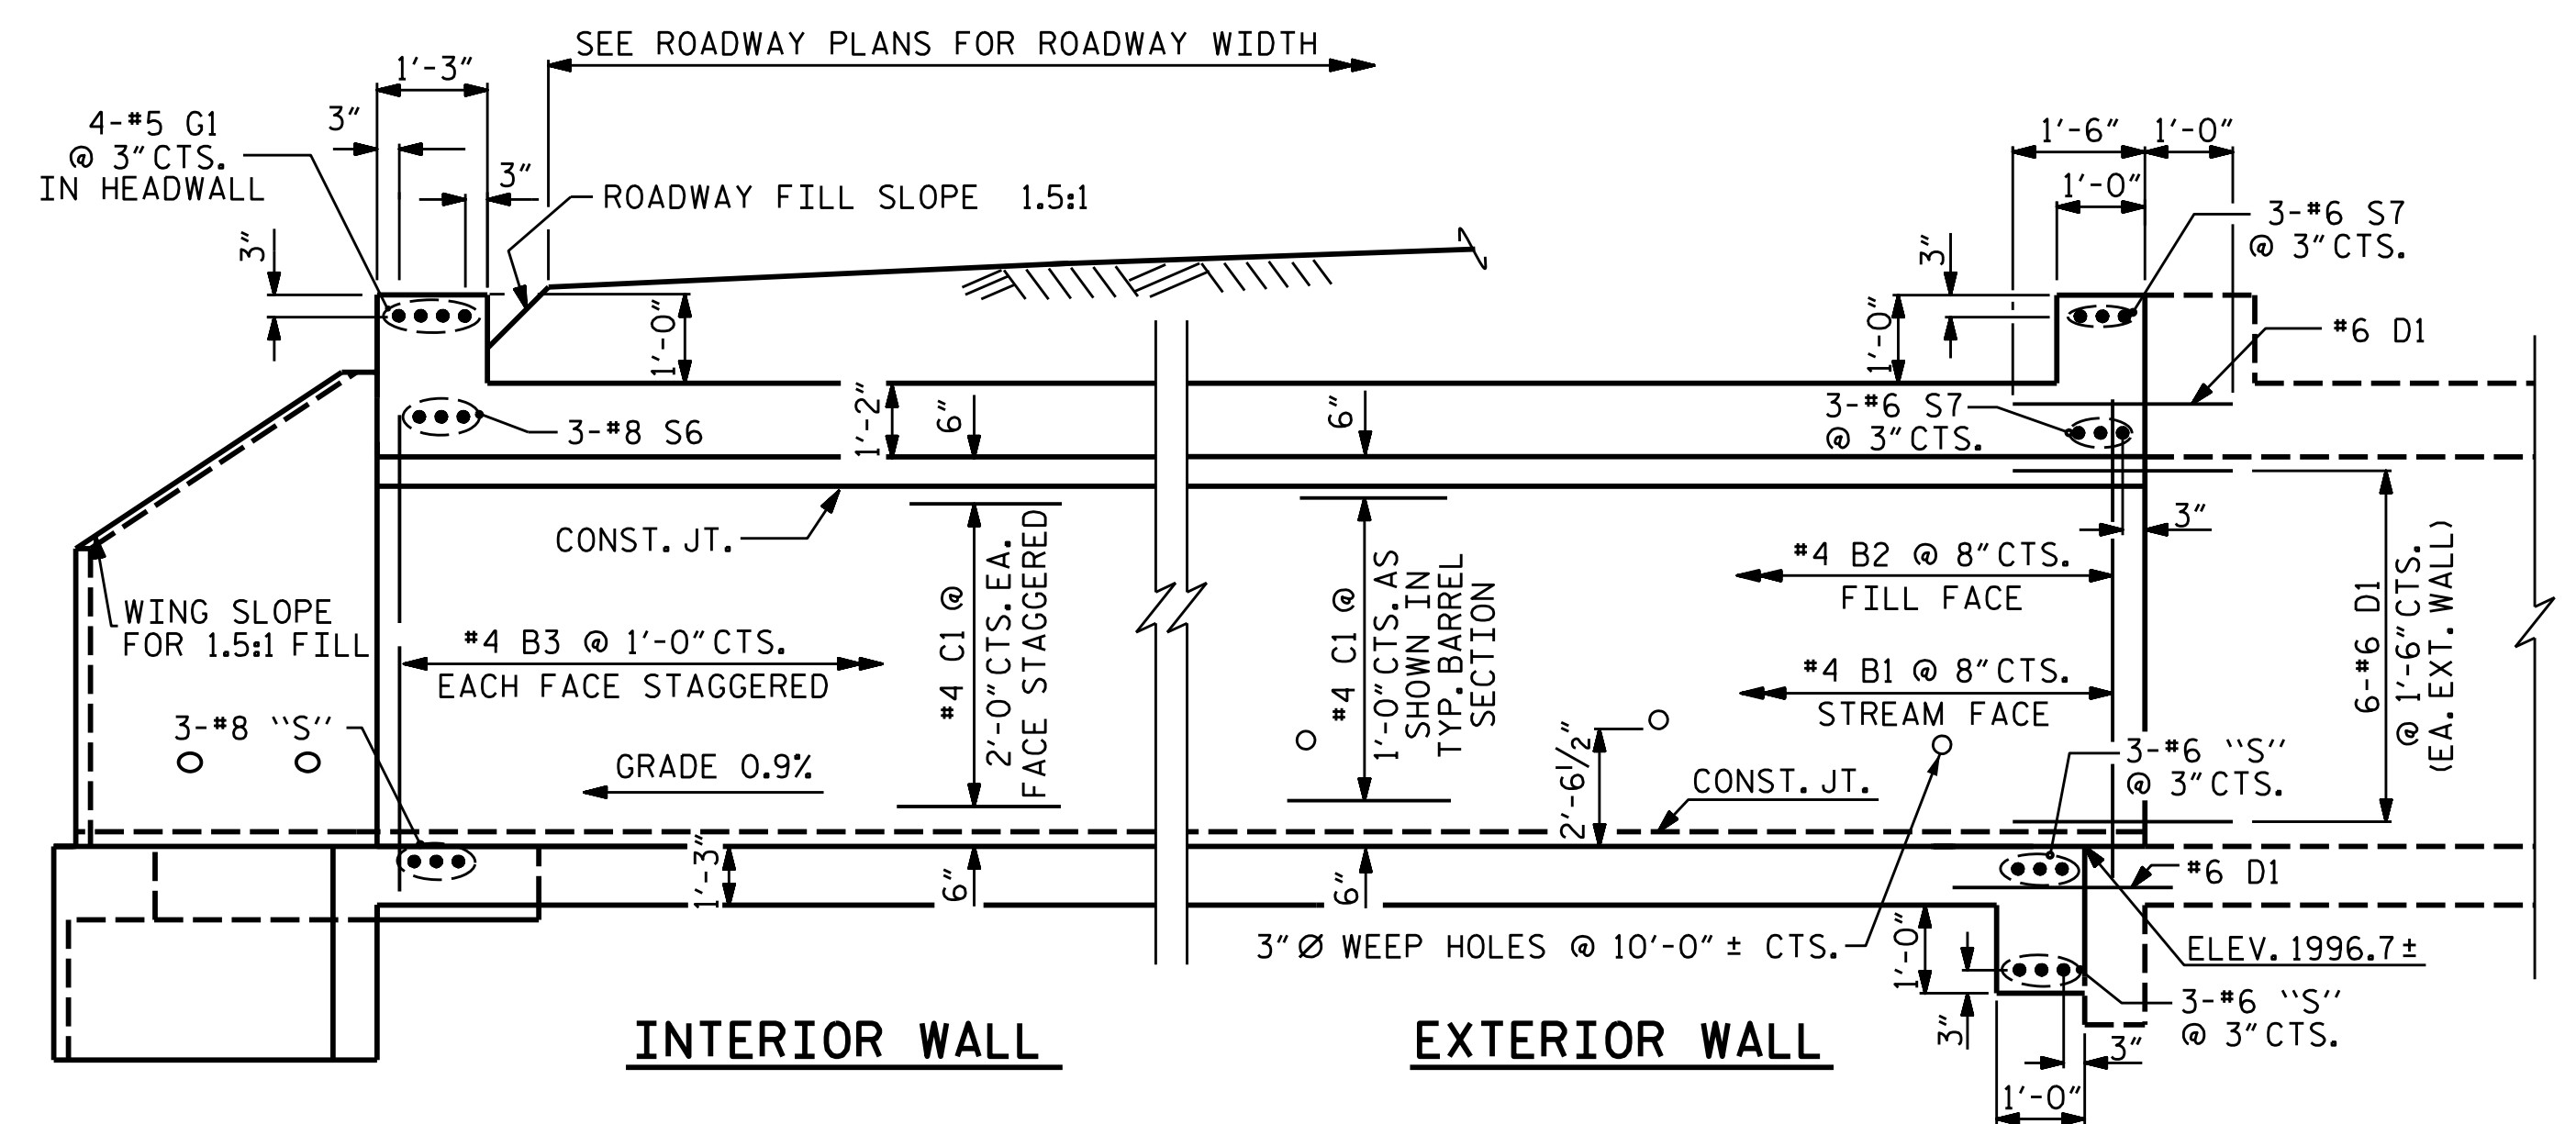

CULVERT EXTENSION SECTION NORMAL TO ROADWAY

PROJECT NO. A-0009CA
 GRAHAM COUNTY
 STATION: 46+41.00 -L-

SHEET 3 OF 14

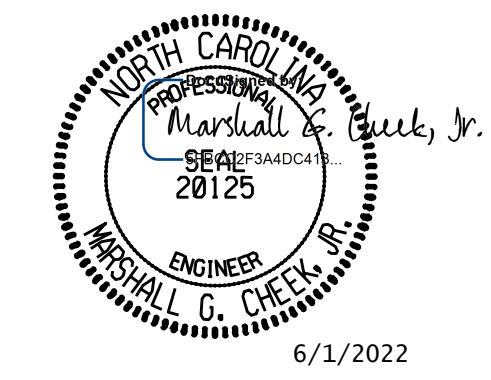

STATE OF NORTH CAROLINA
 DEPARTMENT OF TRANSPORTATION
 RALEIGH
TRIPLE 12 FT. X 9 FT. CONCRETE BOX CULVERT LEFT EXTENSION 45°-10'-48" SKEW

DRAWN BY :	STM	DATE :	04/21
CHECKED BY :	MGC	DATE :	02/22
DESIGN ENGINEER OF RECORD:	STM	DATE :	04/21

DOCUMENT NOT CONSIDERED FINAL UNLESS ALL SIGNATURES COMPLETED
TGS ENGINEERS
 706 HILLSBOROUGH STREET
 SUITE 200
 RALEIGH, NC 27603
 PH (919) 773-8887
 CORP. LICENSE NO.: C-0275

REVISIONS						SHEET NO.
NO.	BY:	DATE:	NO.	BY:	DATE:	C2-3
1			3			TOTAL SHEETS
2			4			14