



DETAIL A
FLOOR SLAB

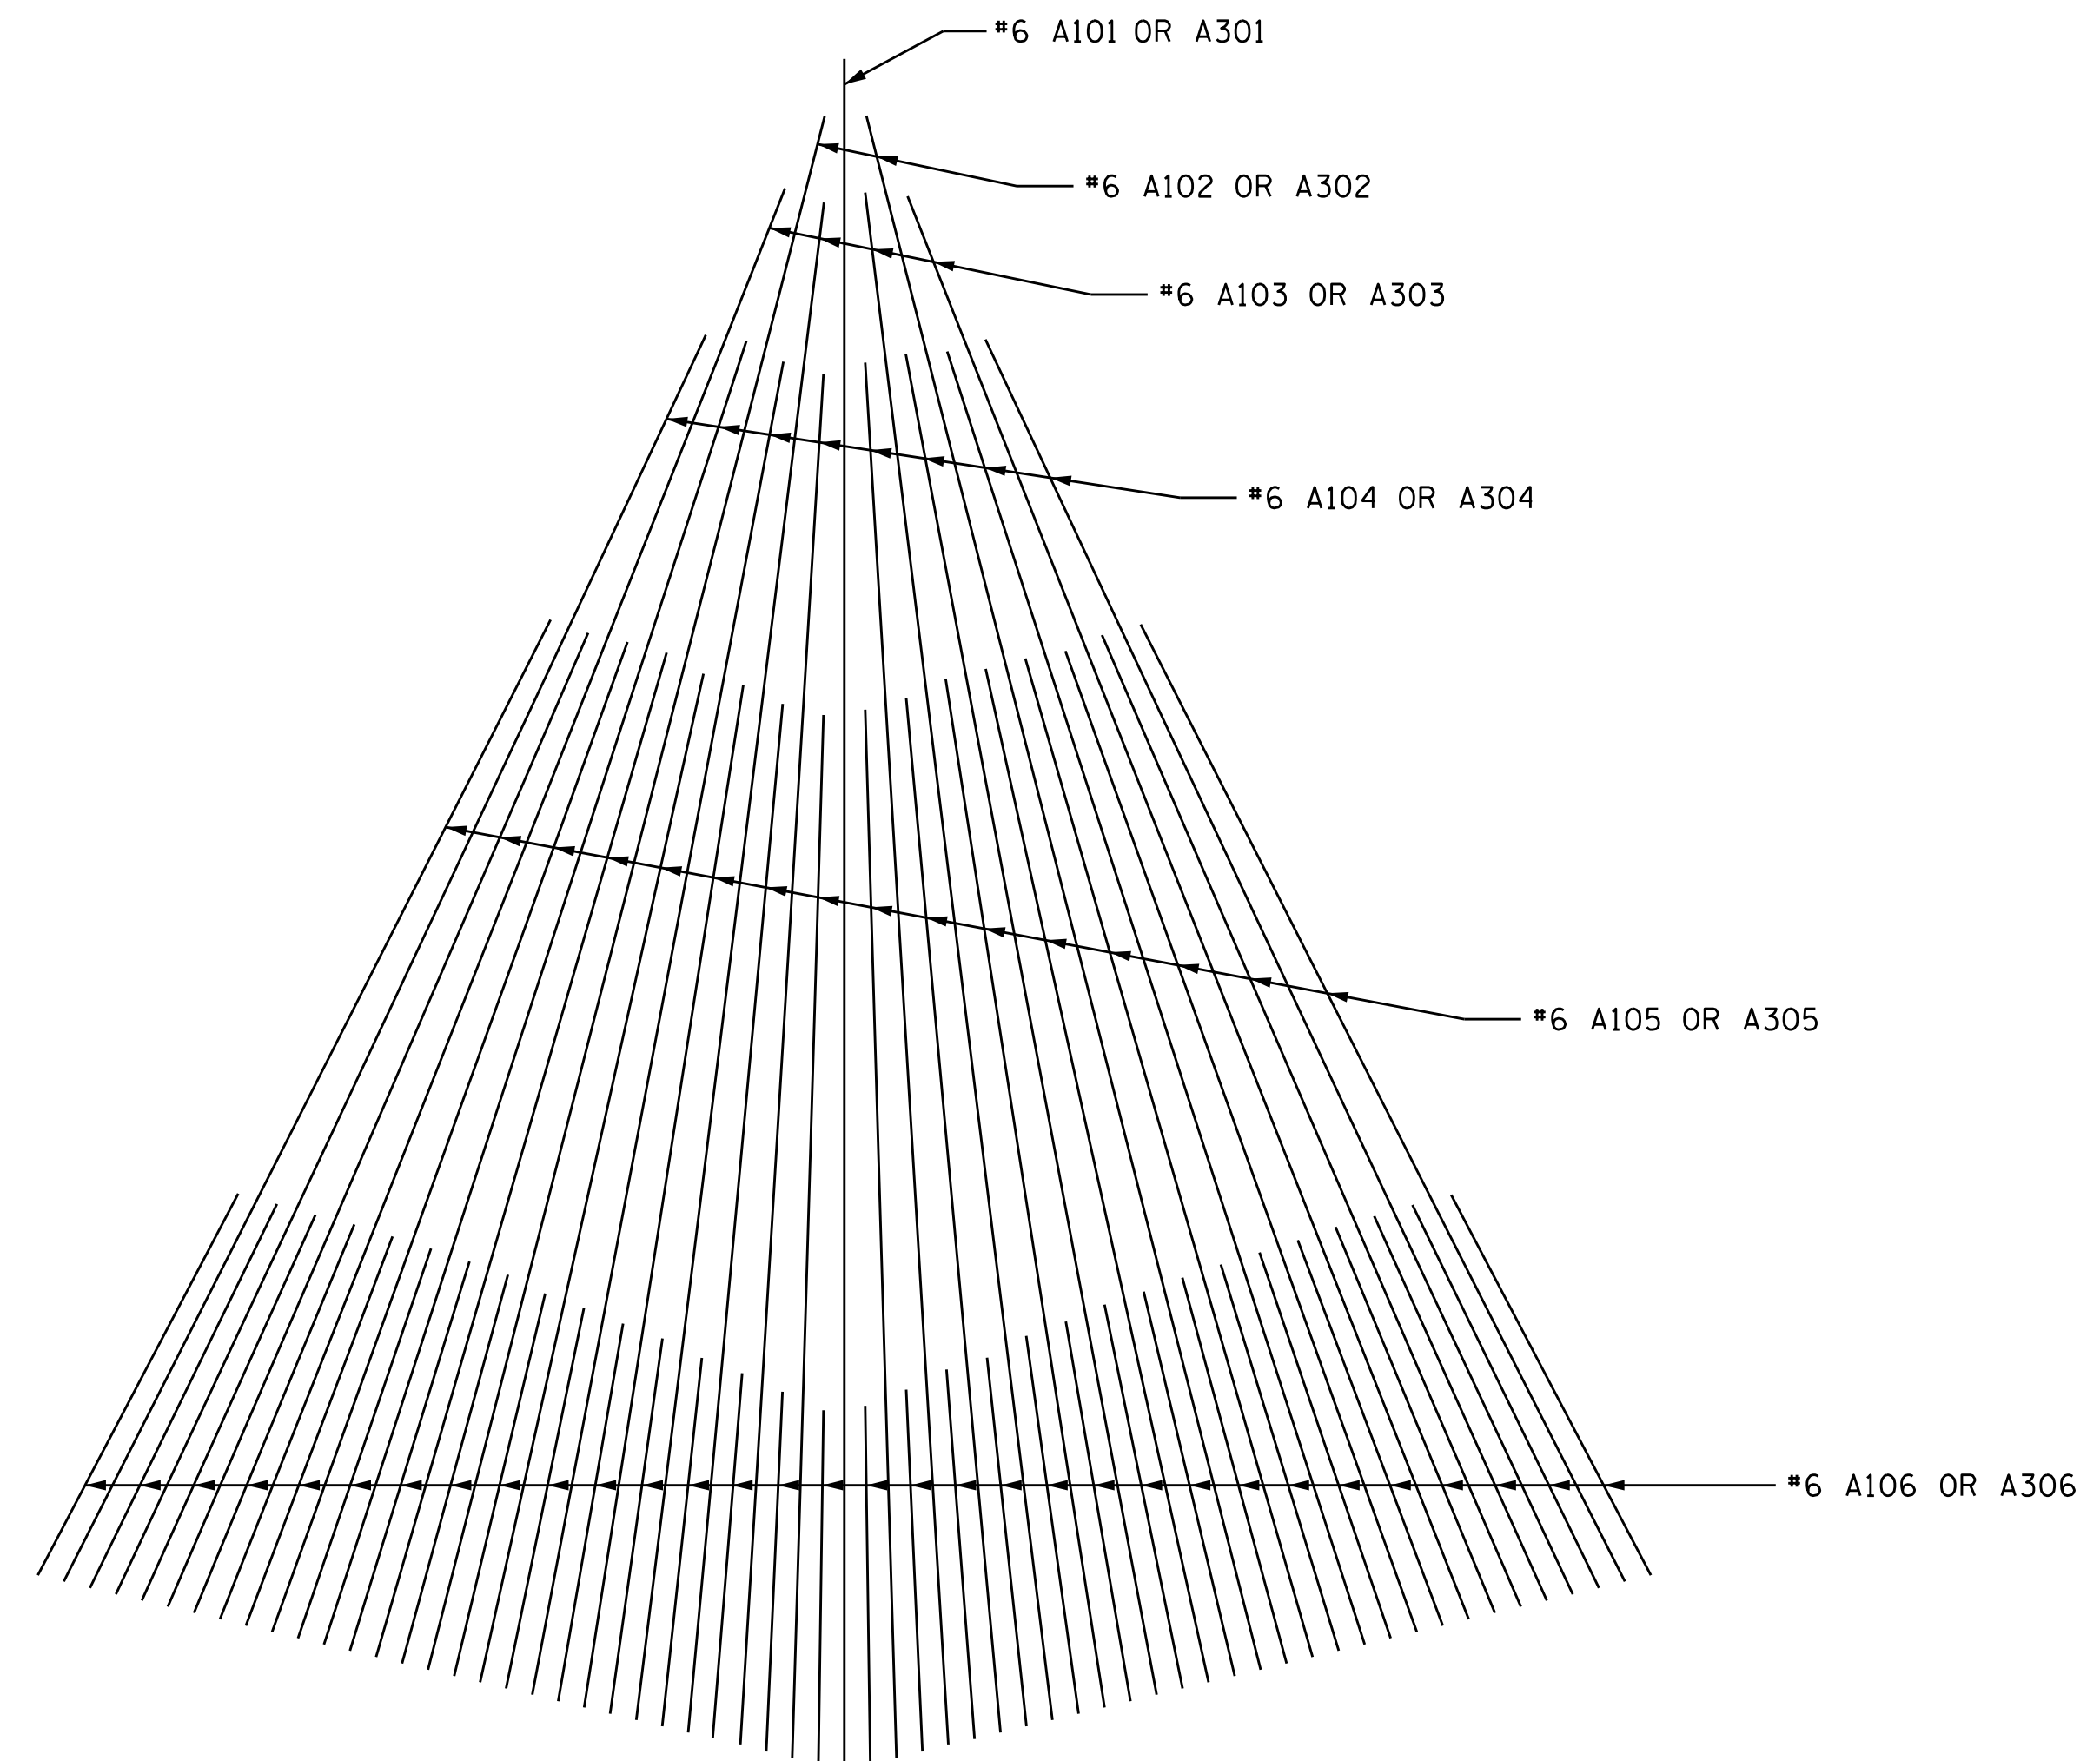

DETAIL B
ROOF SLAB

PROJECT NO. A-0009CA
GRAHAM COUNTY
 STATION: 46+41.00 -L-

SHEET 11 OF 14

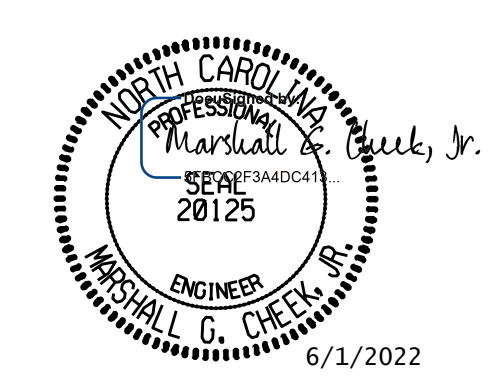

STATE OF NORTH CAROLINA
 DEPARTMENT OF TRANSPORTATION
 RALEIGH
 TRIPLE 12 FT. X 9 FT.
 CONCRETE BOX CULVERT
 RIGHT EXTENSION
 45°-10'-48" SKEW

DRAWN BY : STM DATE : 04/21
 CHECKED BY : MGC DATE : 02/22

DOCUMENT NOT CONSIDERED FINAL
 UNLESS ALL SIGNATURES COMPLETED
 TGS ENGINEERS
 706 HILLSBOROUGH STREET
 SUITE 200
 RALEIGH, NC 27603
 PH (919) 773-8887
 CORP. LICENSE NO.: C-0275

REVISIONS						SHEET NO.
NO.	BY:	DATE:	NO.	BY:	DATE:	
1			3			C2-11
2			4			TOTAL SHEETS 14