


PART PLAN - ROOF SLAB PART PLAN - FLOOR SLAB


NOTE: FOR S1 BARS IN FLOOR SLAB & WING FOOTING, SEE WING SHEET.

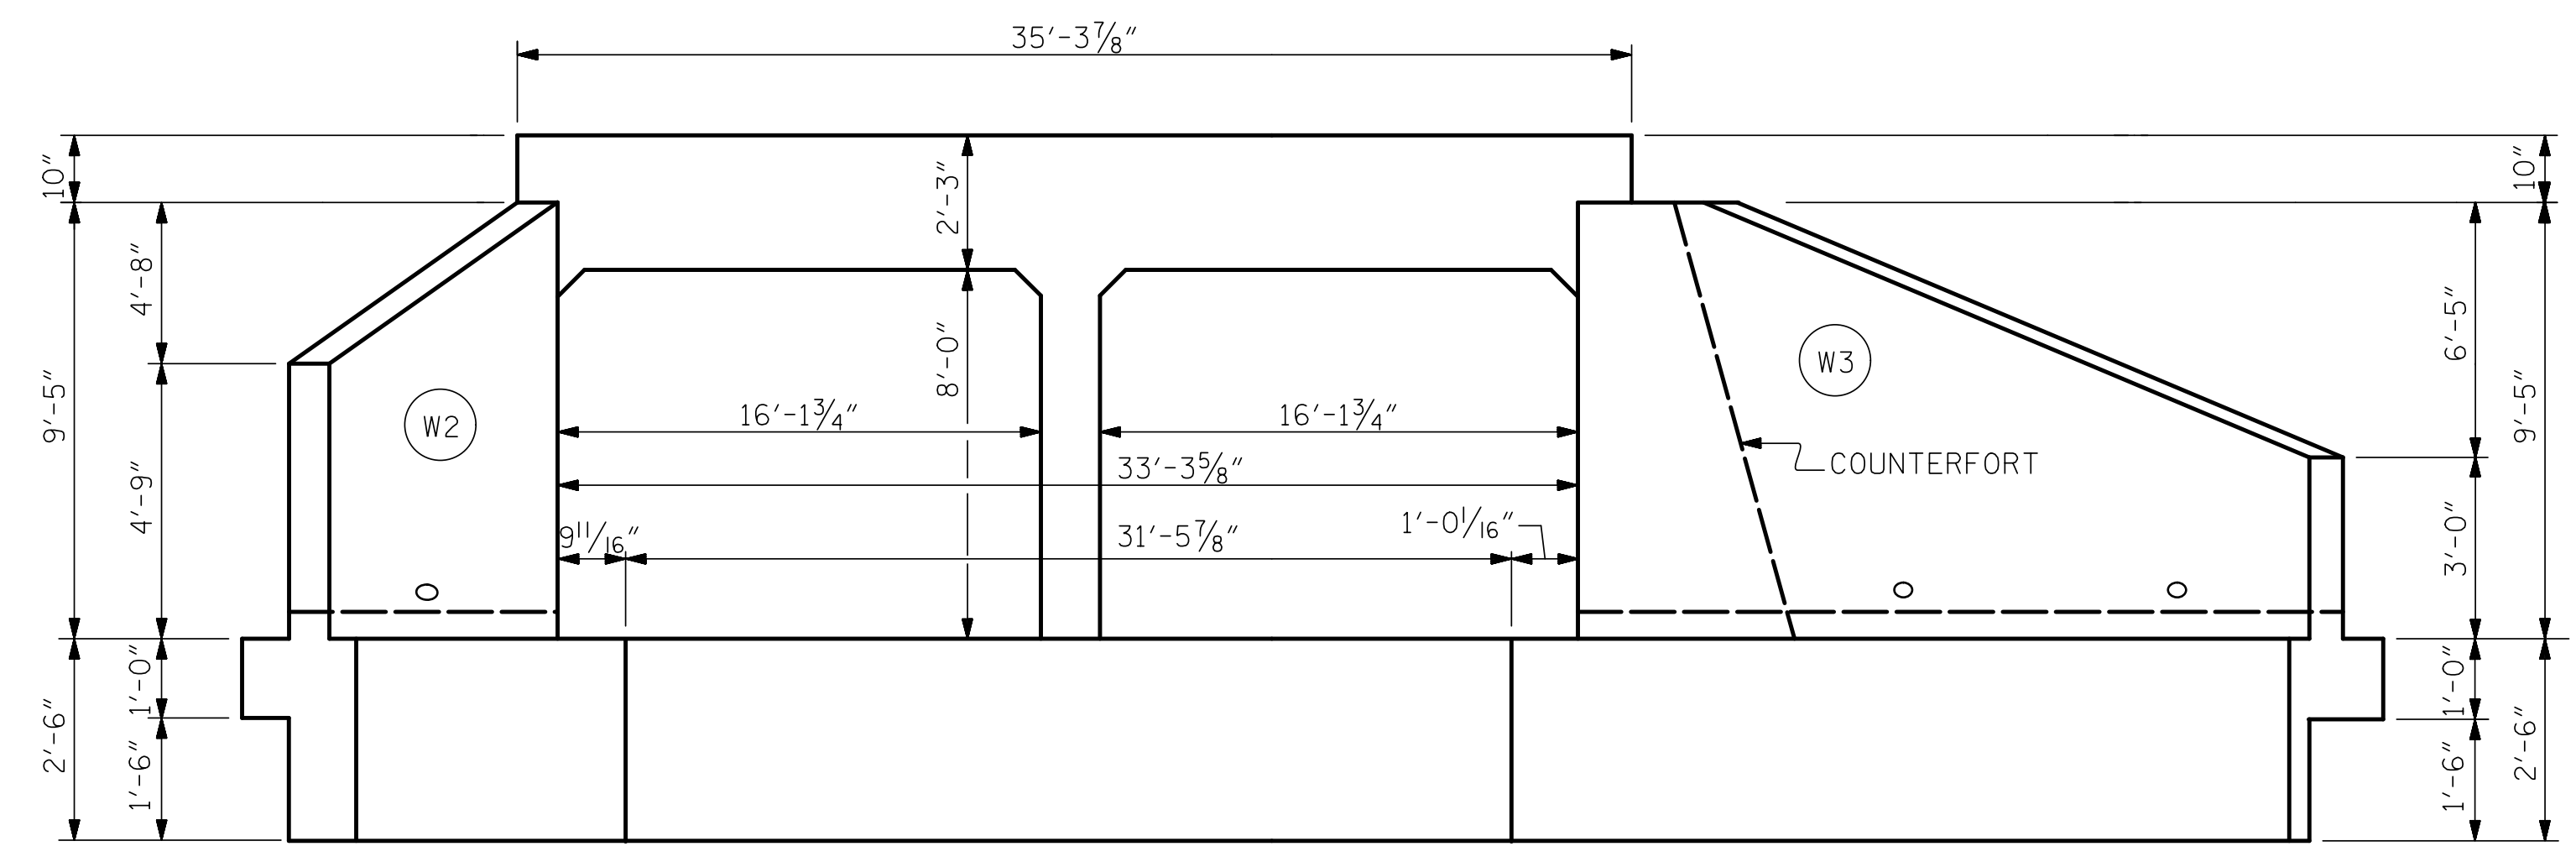

OUTLET END ELEVATION NORMAL TO SKEW

PROJECT NO. A-0009CA
GRAHAM COUNTY
 STATION: 195+16.00 -L-

SHEET 4 OF 7

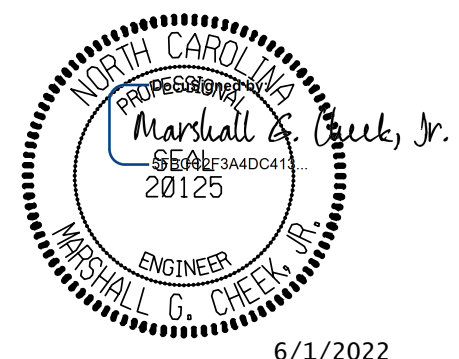

STATE OF NORTH CAROLINA
 DEPARTMENT OF TRANSPORTATION
 RALEIGH

DOUBLE 12 FT. x 8 FT.
 CONCRETE BOX CULVERT
 48° SKEW

DRAWN BY : ZCS DATE : 2/21
 CHECKED BY : MGC DATE : 6/21
 DESIGN ENGINEER OF RECORD: ZCS DATE : 11/21

DOCUMENT NOT CONSIDERED FINAL
 UNLESS ALL SIGNATURES COMPLETED

TGS ENGINEERS
 706 HILLSBOROUGH STREET
 SUITE 200
 RALEIGH, NC 27603
 PH (919) 773-8887
 CORP. LICENSE NO.: C-0275

REVISIONS						SHEET NO.
NO.	BY:	DATE:	NO.	BY:	DATE:	C6-4
1			3			TOTAL SHEETS
2			4			7