



8/17/99






CHANNELIZATION RADII ARE 3' UNLESS OTHERWISE NOTED  
RADII DIMENSIONS ARE TO FACE OF CURB (F/C) UNLESS OTHERWISE NOTED

120-40-120 / 5.0-5.0 = THREE-CENTERED CURVE (TYP.). RADII AND OFFSET DIMENSIONS ARE TO EOP

# INTERSECTION DETAILS

NOTE:  
LOCATIONS OF WHEELCHAIR RAMP SYMBOLS (♿) ARE APPROXIMATE.  
REFER TO THE PAVEMENT MARKING PLANS FOR EXACT LOCATIONS.

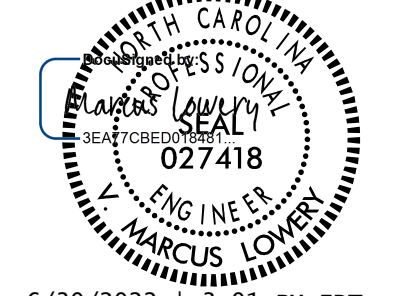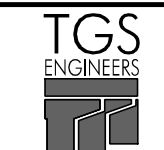PROJECT REFERENCE NO.	SHEET NO.
R-3830	2B-4
RW SHEET NO.	
ROADWAY DESIGN ENGINEER	
	
6/30/2022   3:01 PM EDT	
<b>DOCUMENT NOT CONSIDERED FINAL UNLESS ALL SIGNATURES COMPLETED</b>	
	
TGS ENGINEERS 706 HILLSBOROUGH ST., SUITE 200 RALEIGH, NC 27603 PH (919) 773-8887 CORP. LICENSE NO.: C-0275	

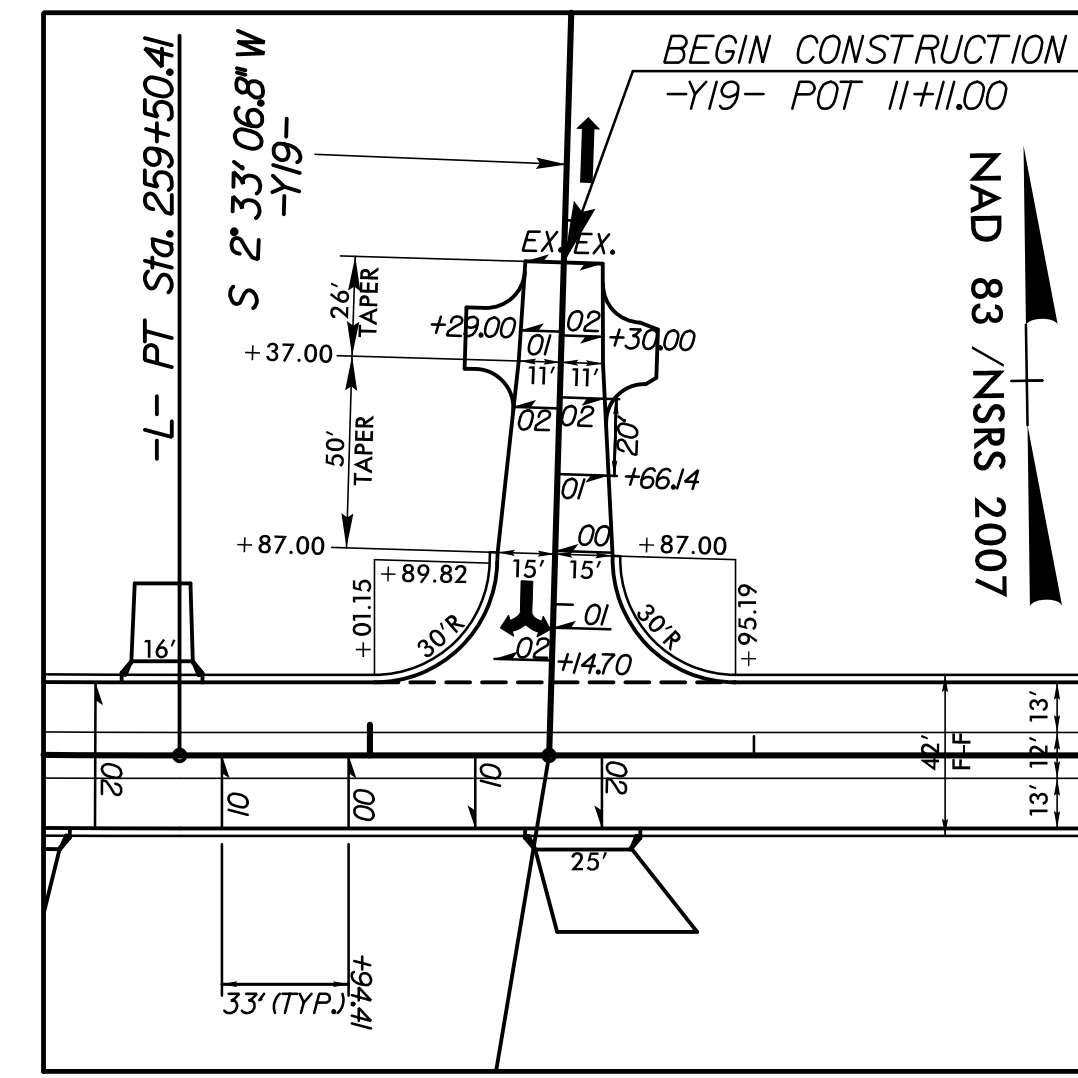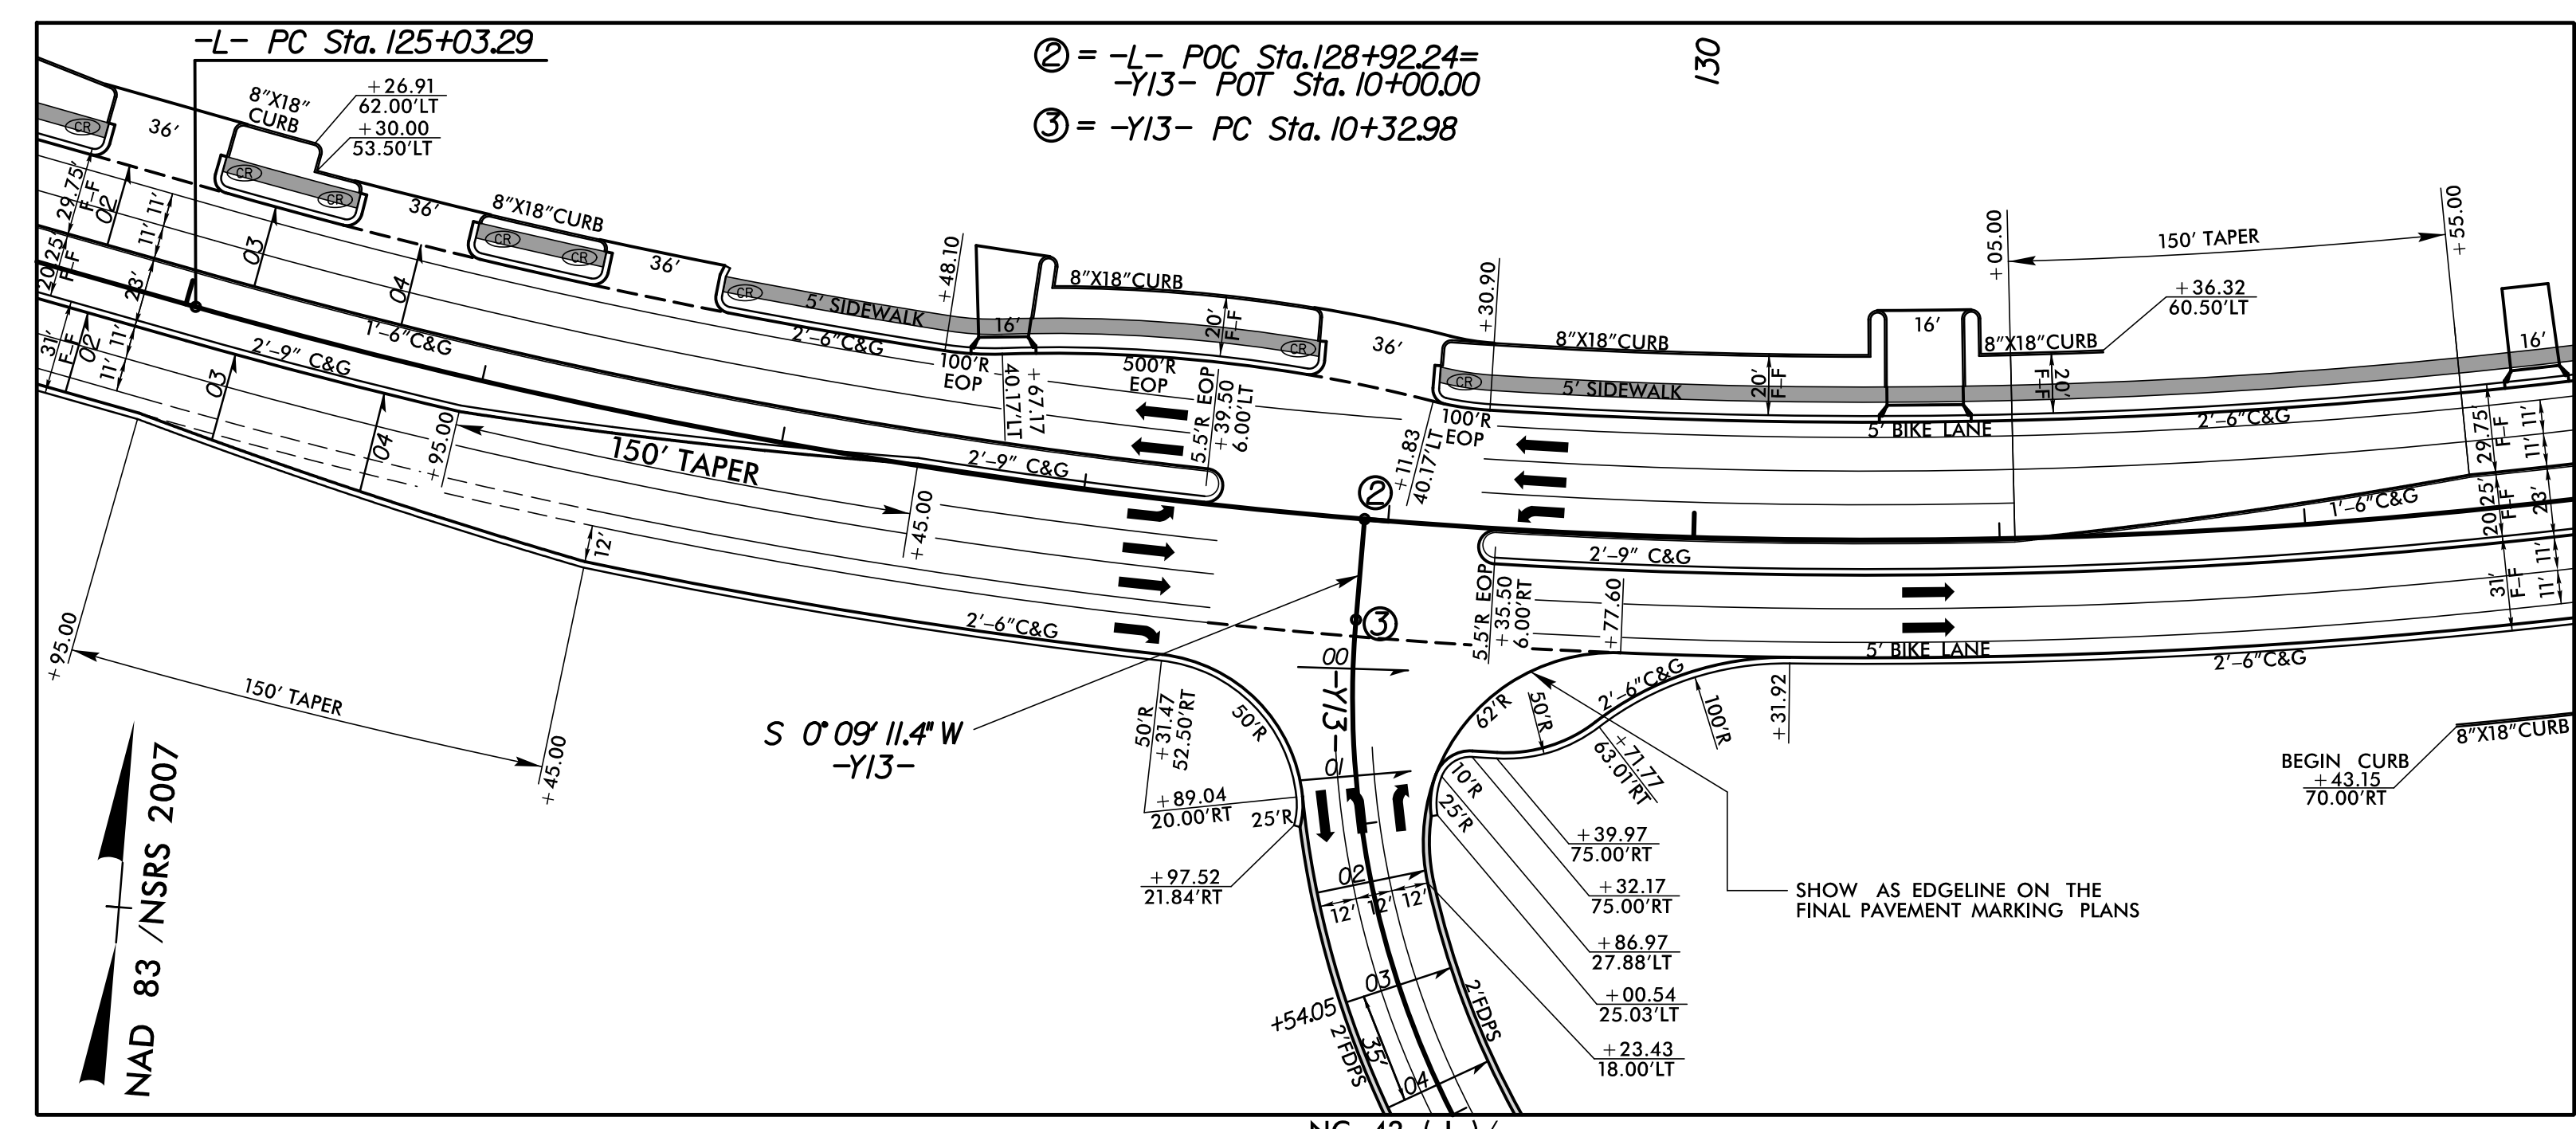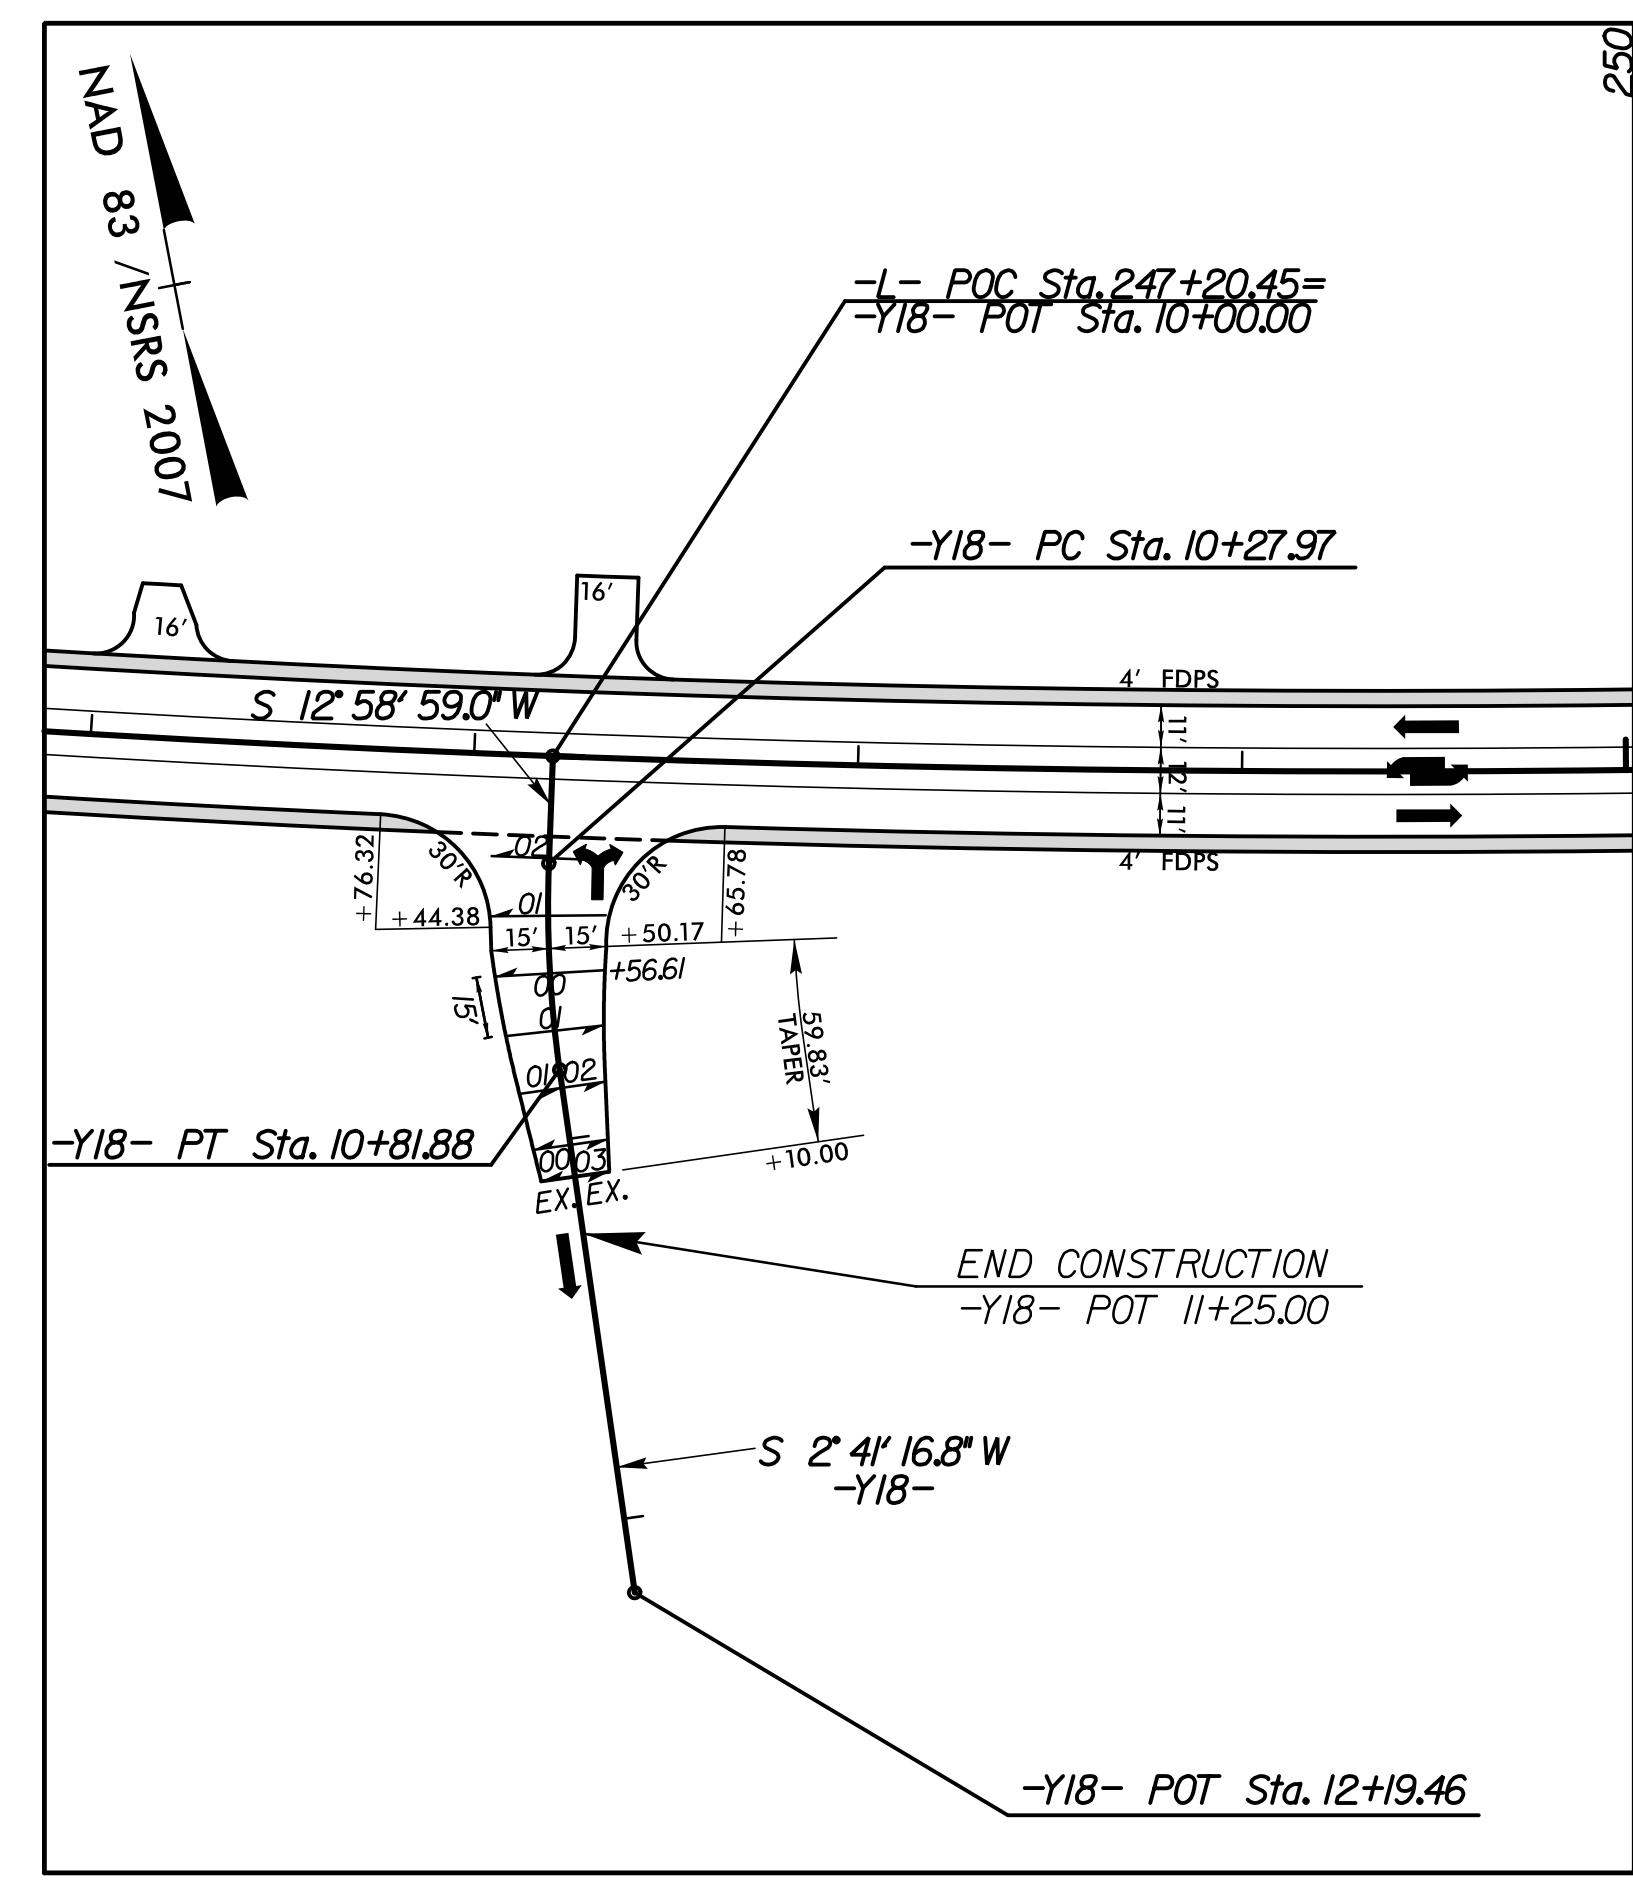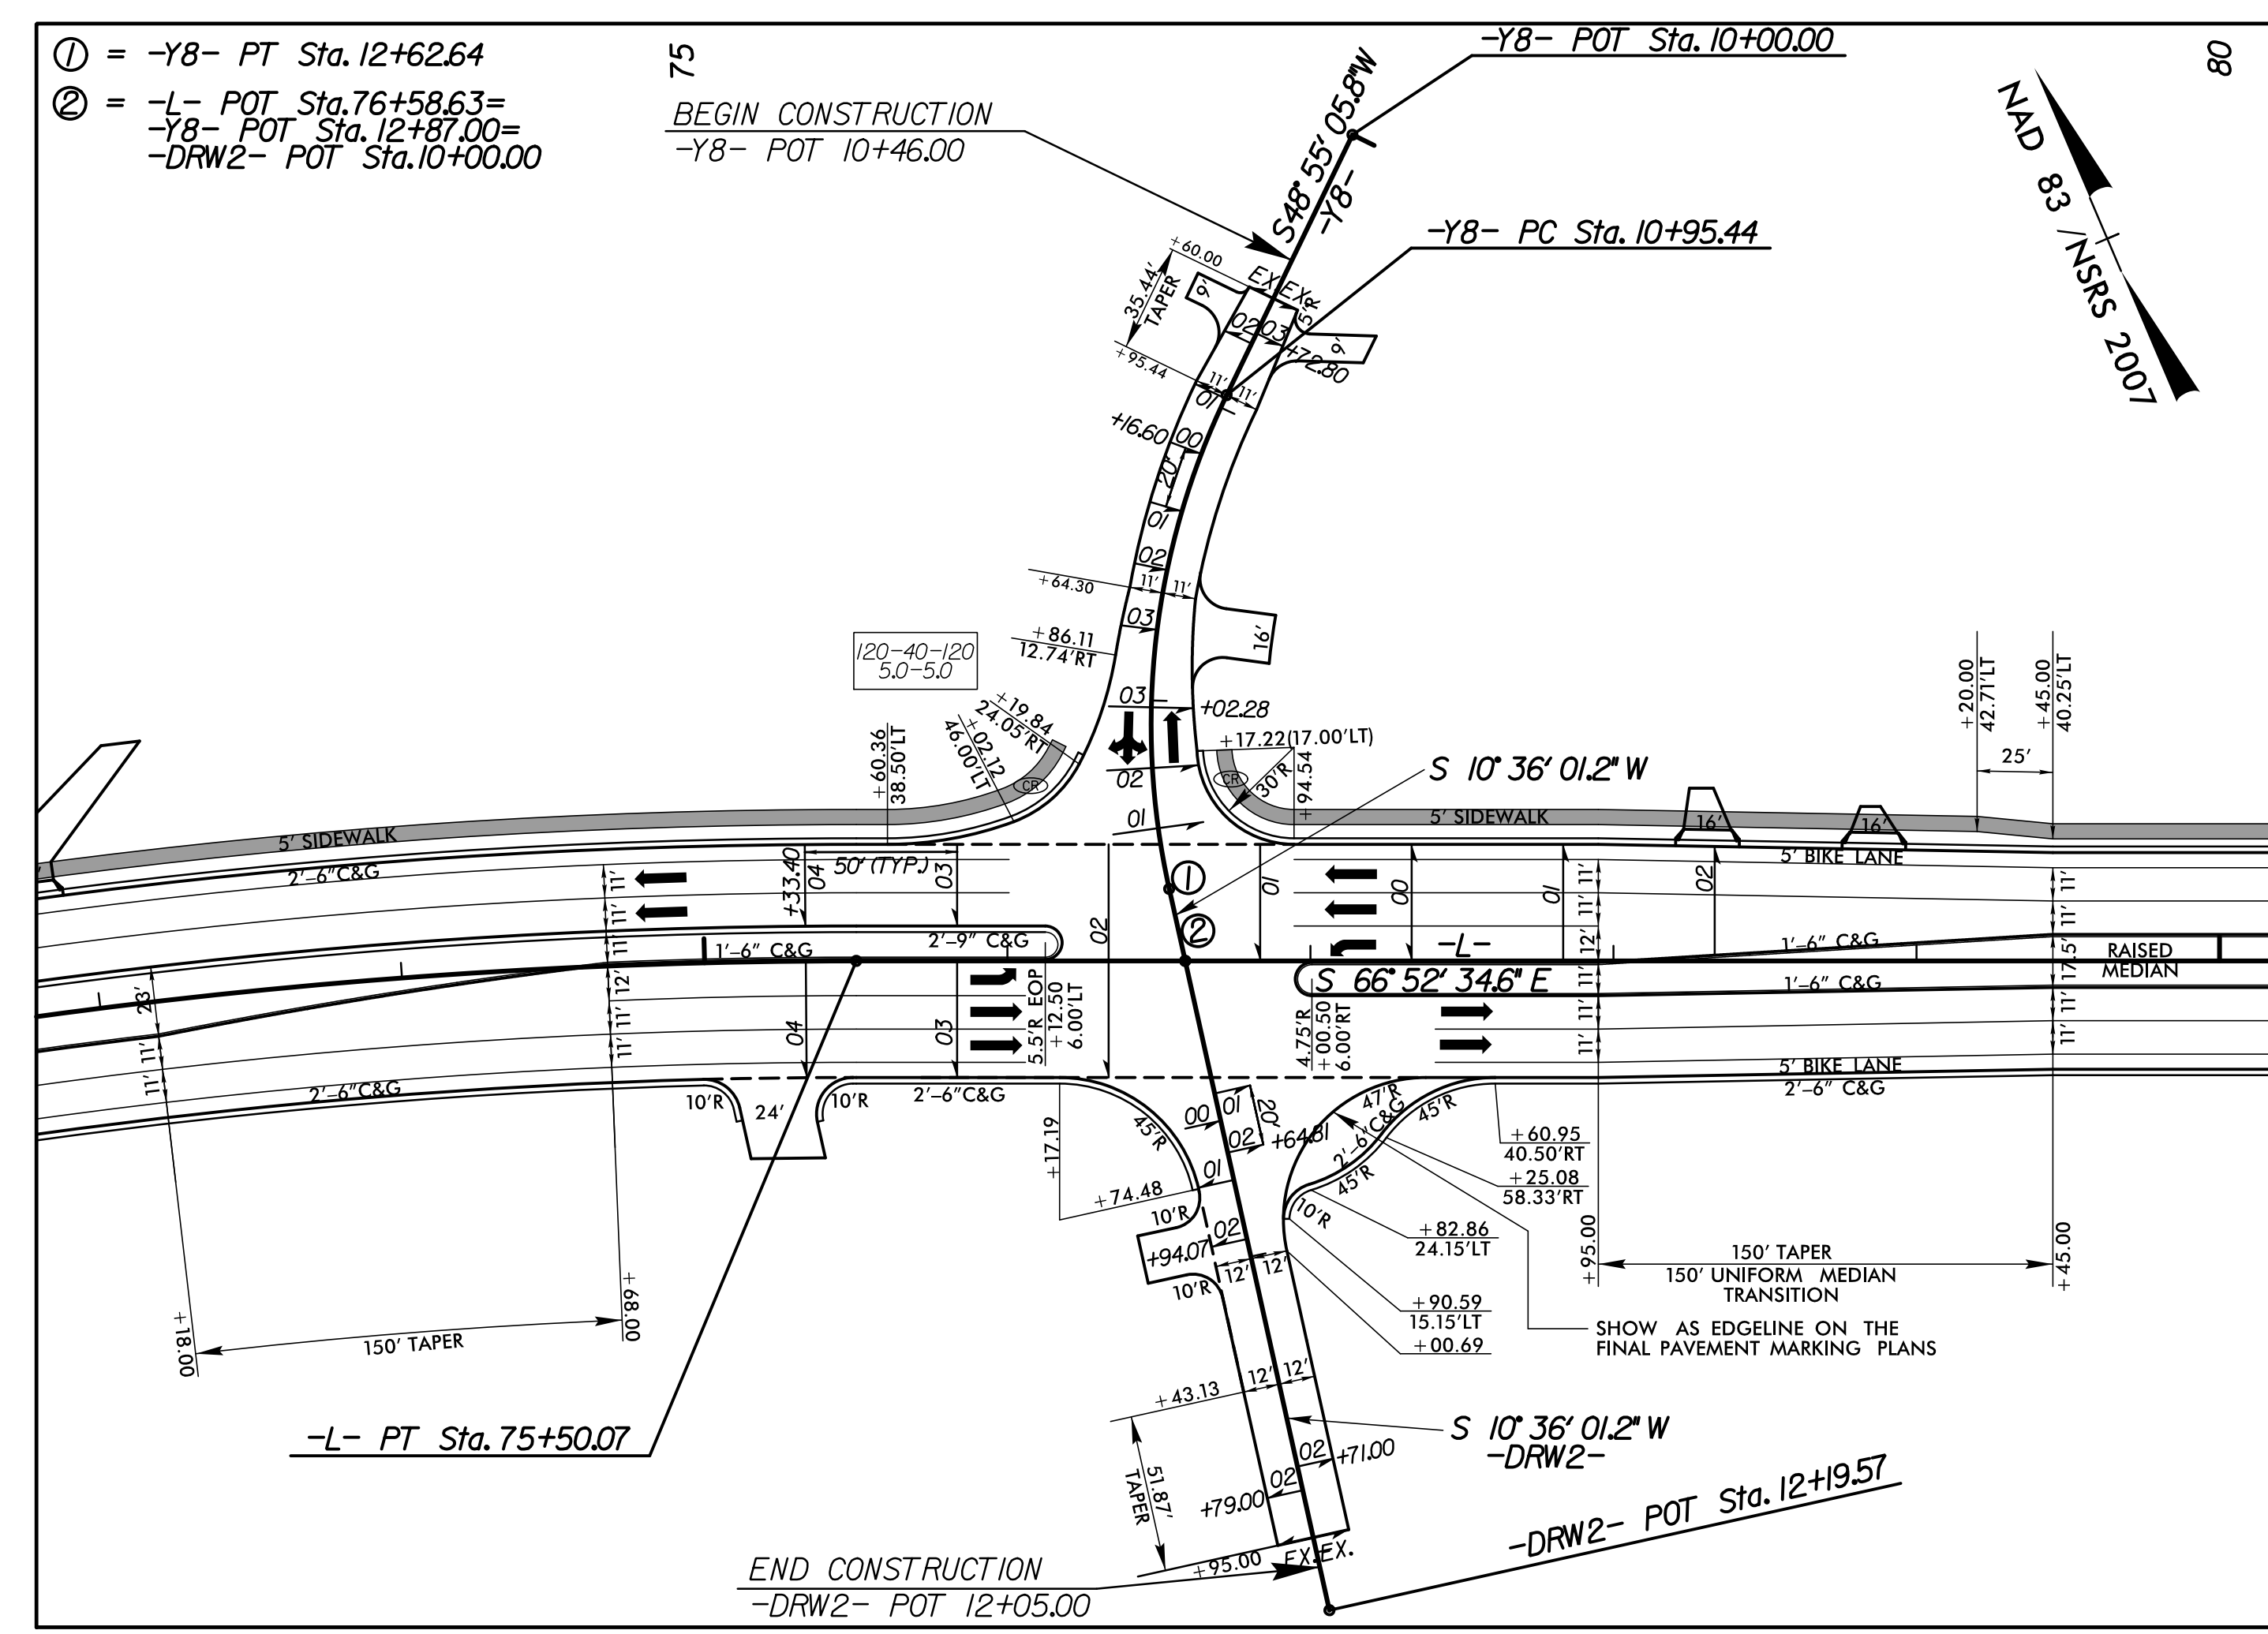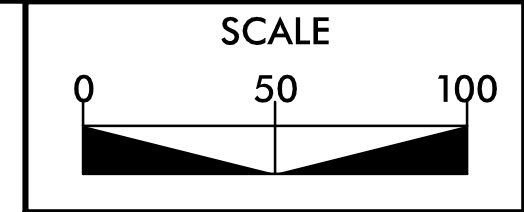

REVISIONS

4/8/2022  
C:\Users\mcc\OneDrive\Documents\Roadway\Proj\3830\Fdu\psh\_2b-4.dgn  
User:mcc