
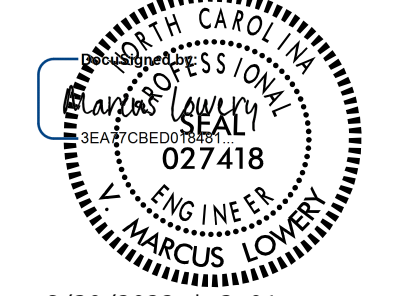
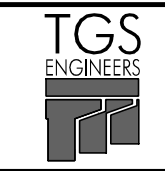
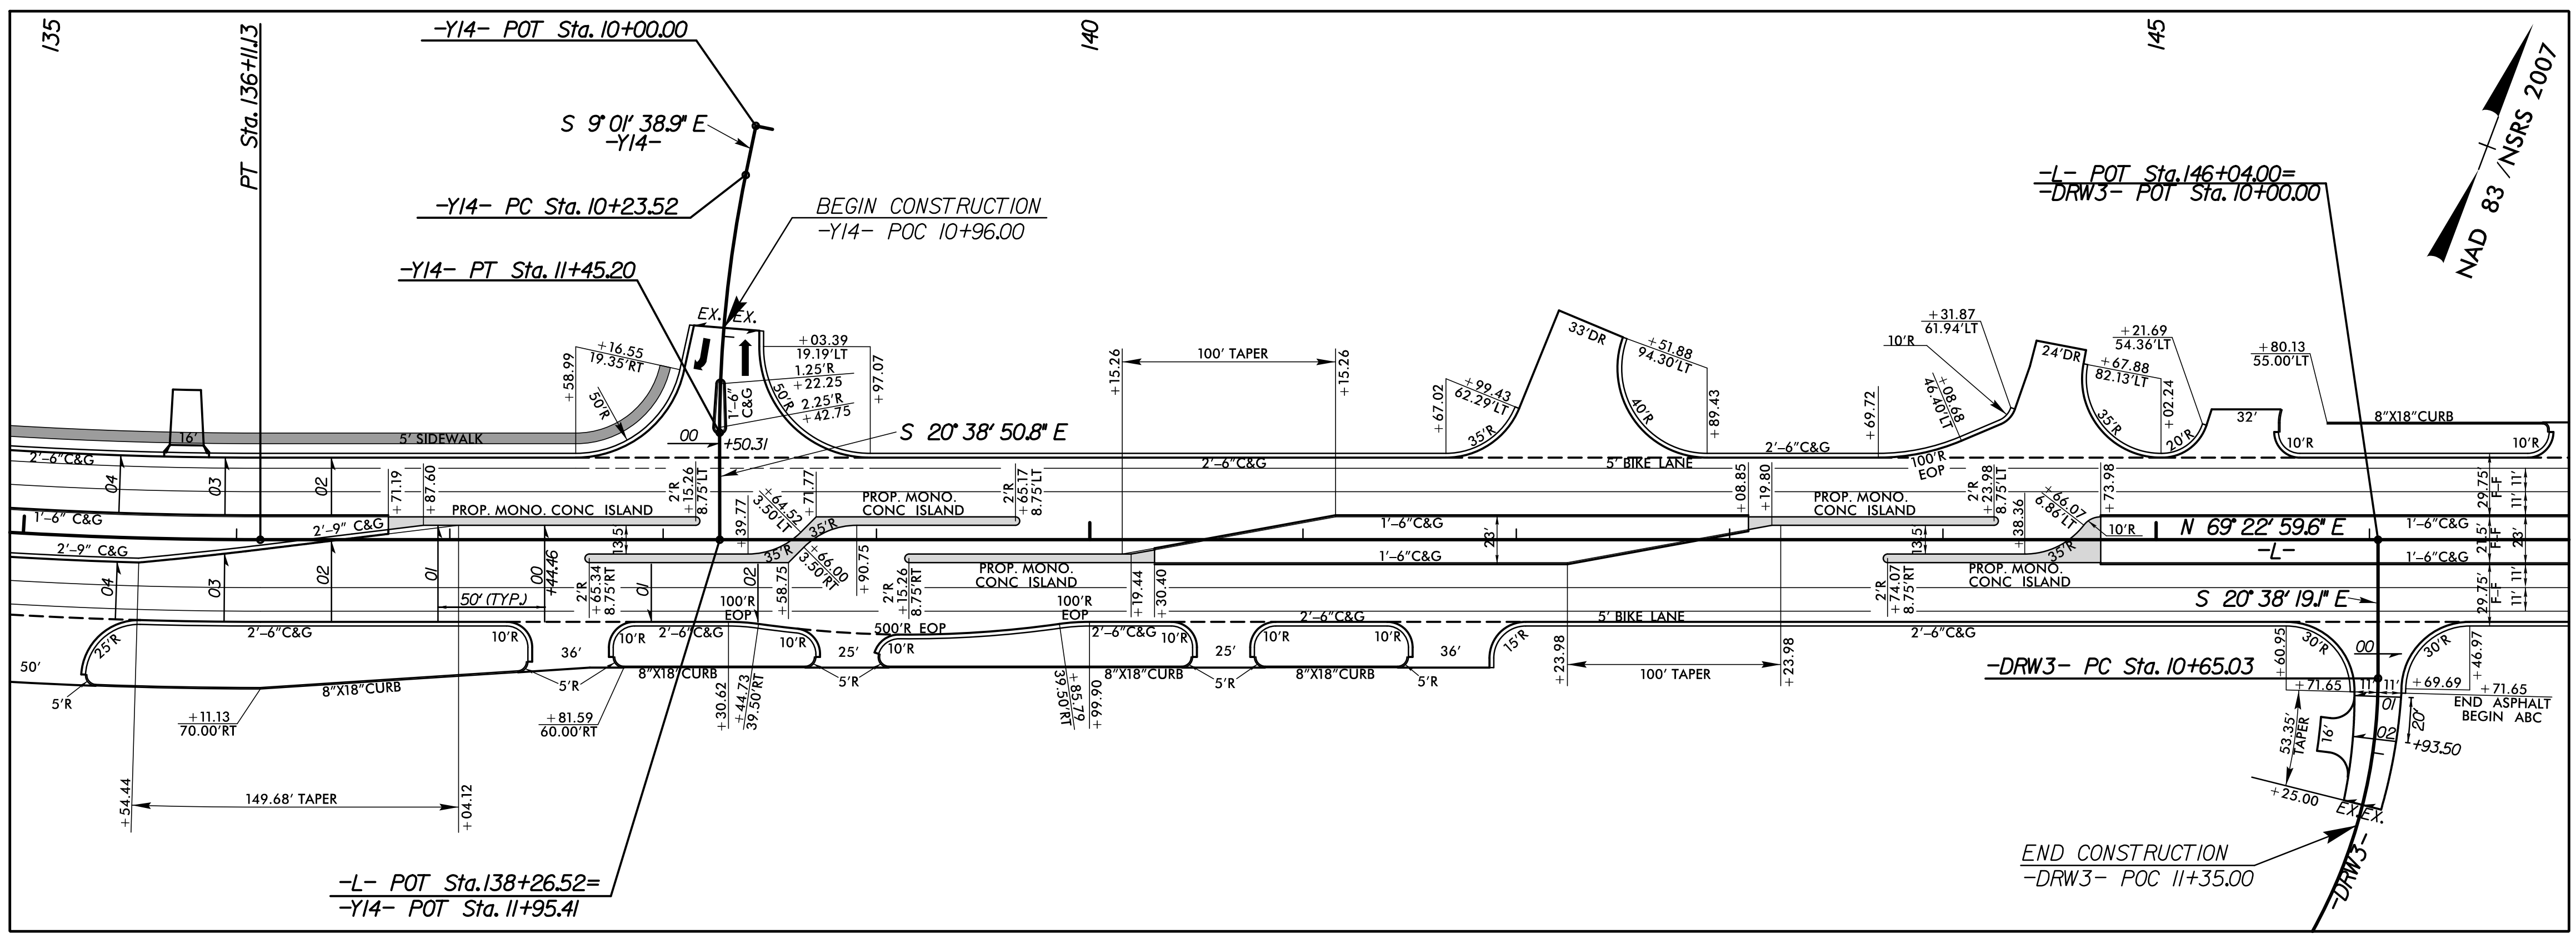


8/17/99

# INTERSECTION DETAILS


NOTE:  
LOCATIONS OF WHEELCHAIR RAMP SYMBOLS (♻️) ARE APPROXIMATE.  
REFER TO THE PAVEMENT MARKING PLANS FOR EXACT LOCATIONS.

|   |           |
|---|-----------|
| PROJECT REFERENCE NO.   | SHEET NO. |
| R-3830  | 2B-5      |
| RW SHEET NO.  |           |
| ROADWAY DESIGN ENGINEER   |           |
|    |           |
| 6/30/2022   3:01 PM EDT   |           |
| <b>DOCUMENT NOT CONSIDERED FINAL UNLESS ALL SIGNATURES COMPLETED</b>  |           |
|  TGS ENGINEERS<br>706 HILLSBOROUGH ST., SUITE 200<br>RALEIGH, NC 27603<br>PH (919) 773-8887<br>CORP. LICENSE NO.: C-0275 |           |

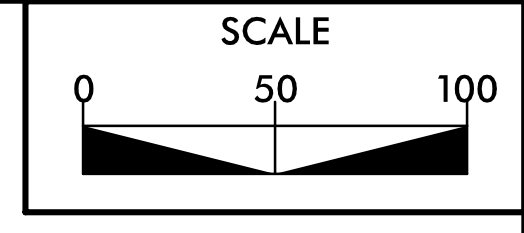


NC 42 (-L-)/  
THORNWOOD DR. (-Y14-) INTERSECTION DETAIL  
SEE SHEET 13 FOR PLAN VIEW

NC 42 (-L-)/  
GREEN MEADOW DR. (-DRW3-) INTERSECTION DETAIL  
SEE SHEET 13 FOR PLAN VIEW

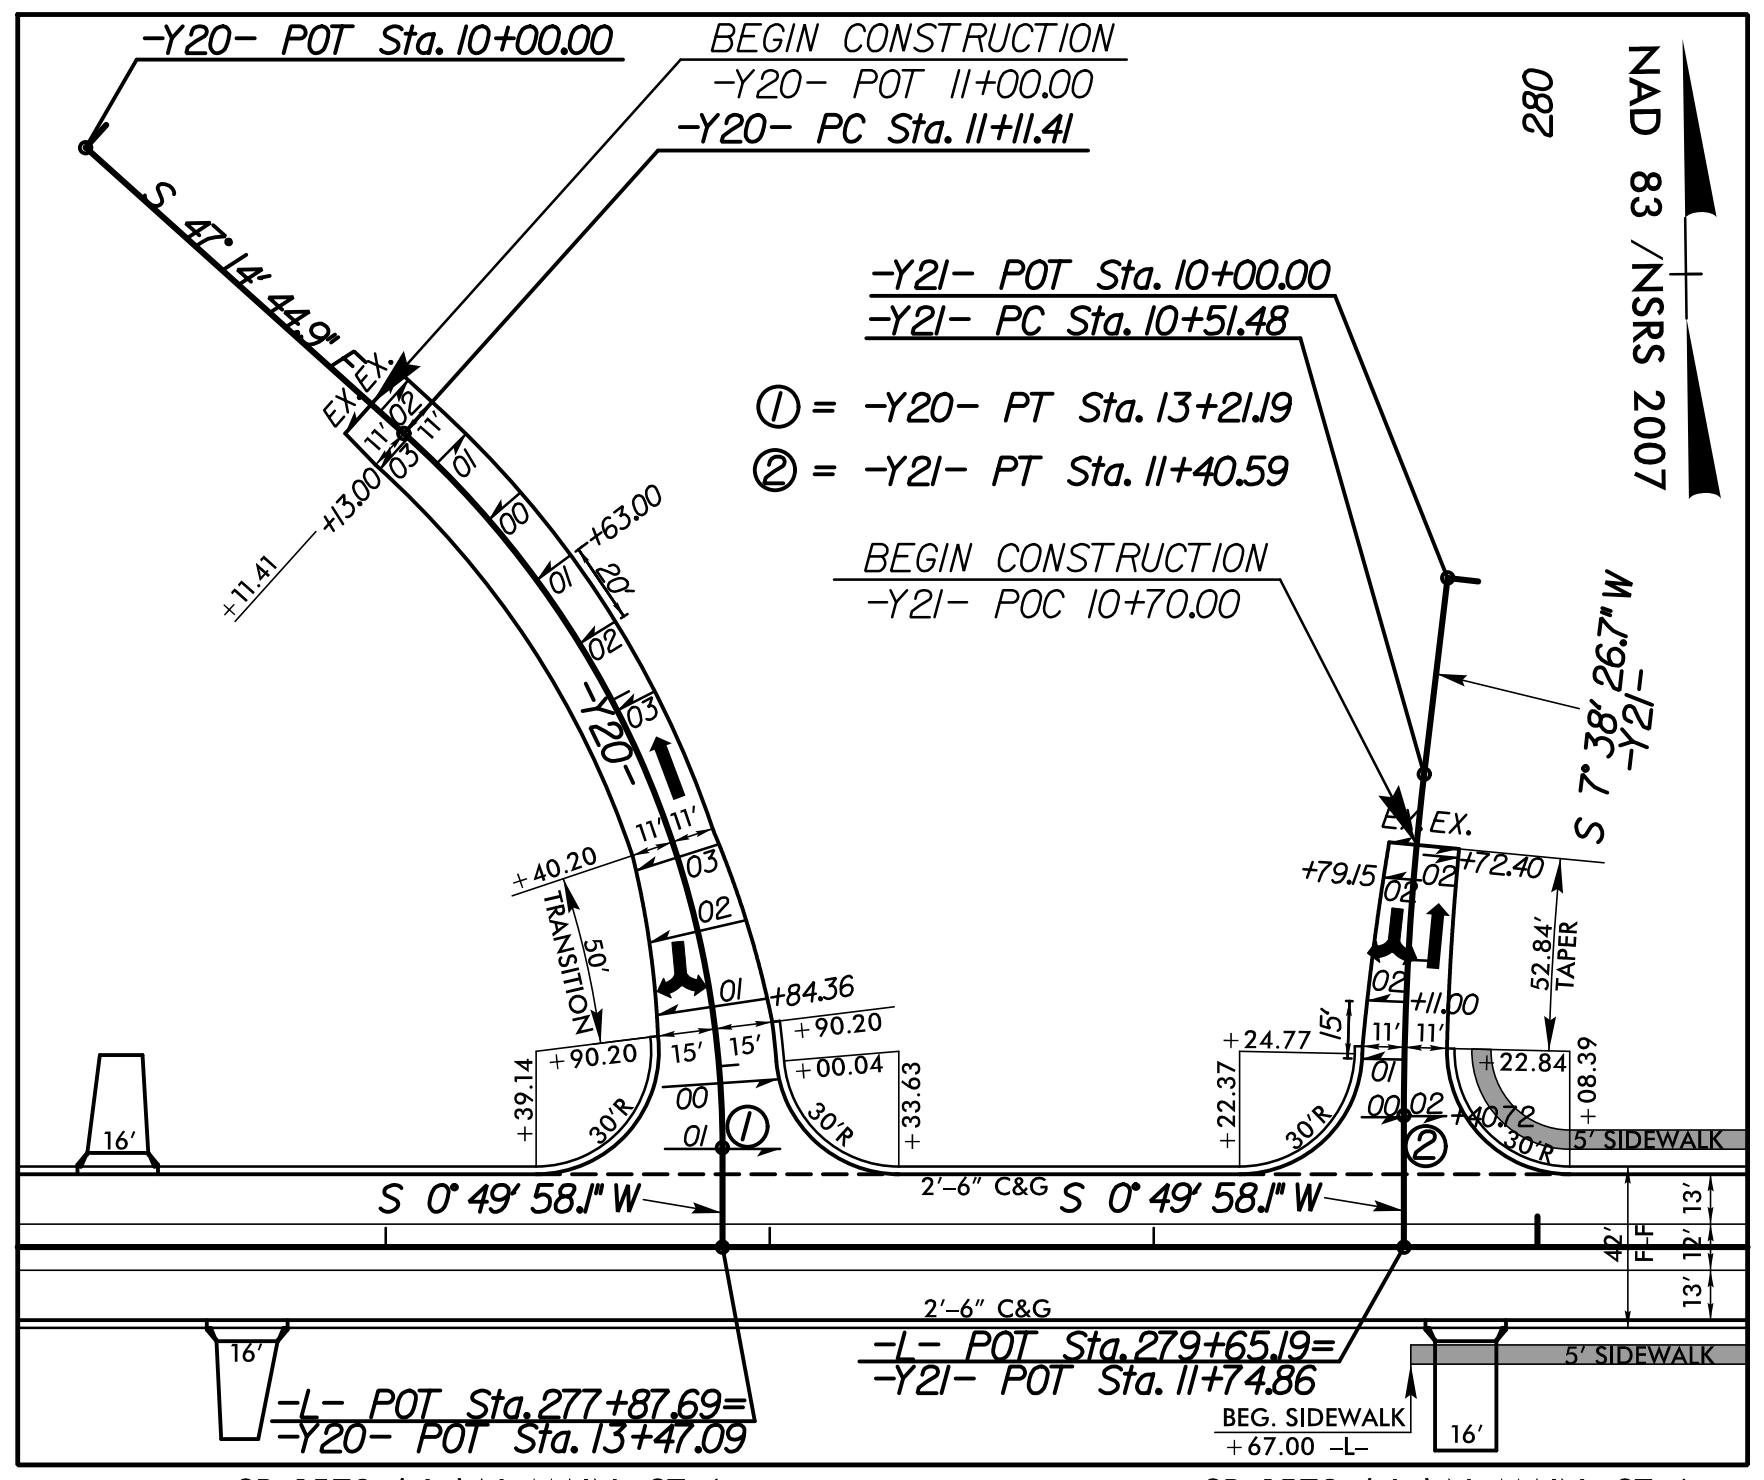

SR 1579 (-L-) N. MAIN ST./  
SR 1535 (-Y20-) HUNTER DR. INTERSECTION DETAIL  
SEE SHEET 23 FOR PLAN VIEW

SR 1579 (-L-) N. MAIN ST./  
GILBERT LETT DR. (-Y21-) INTERSECTION DETAIL  
SEE SHEET 23 FOR PLAN VIEW

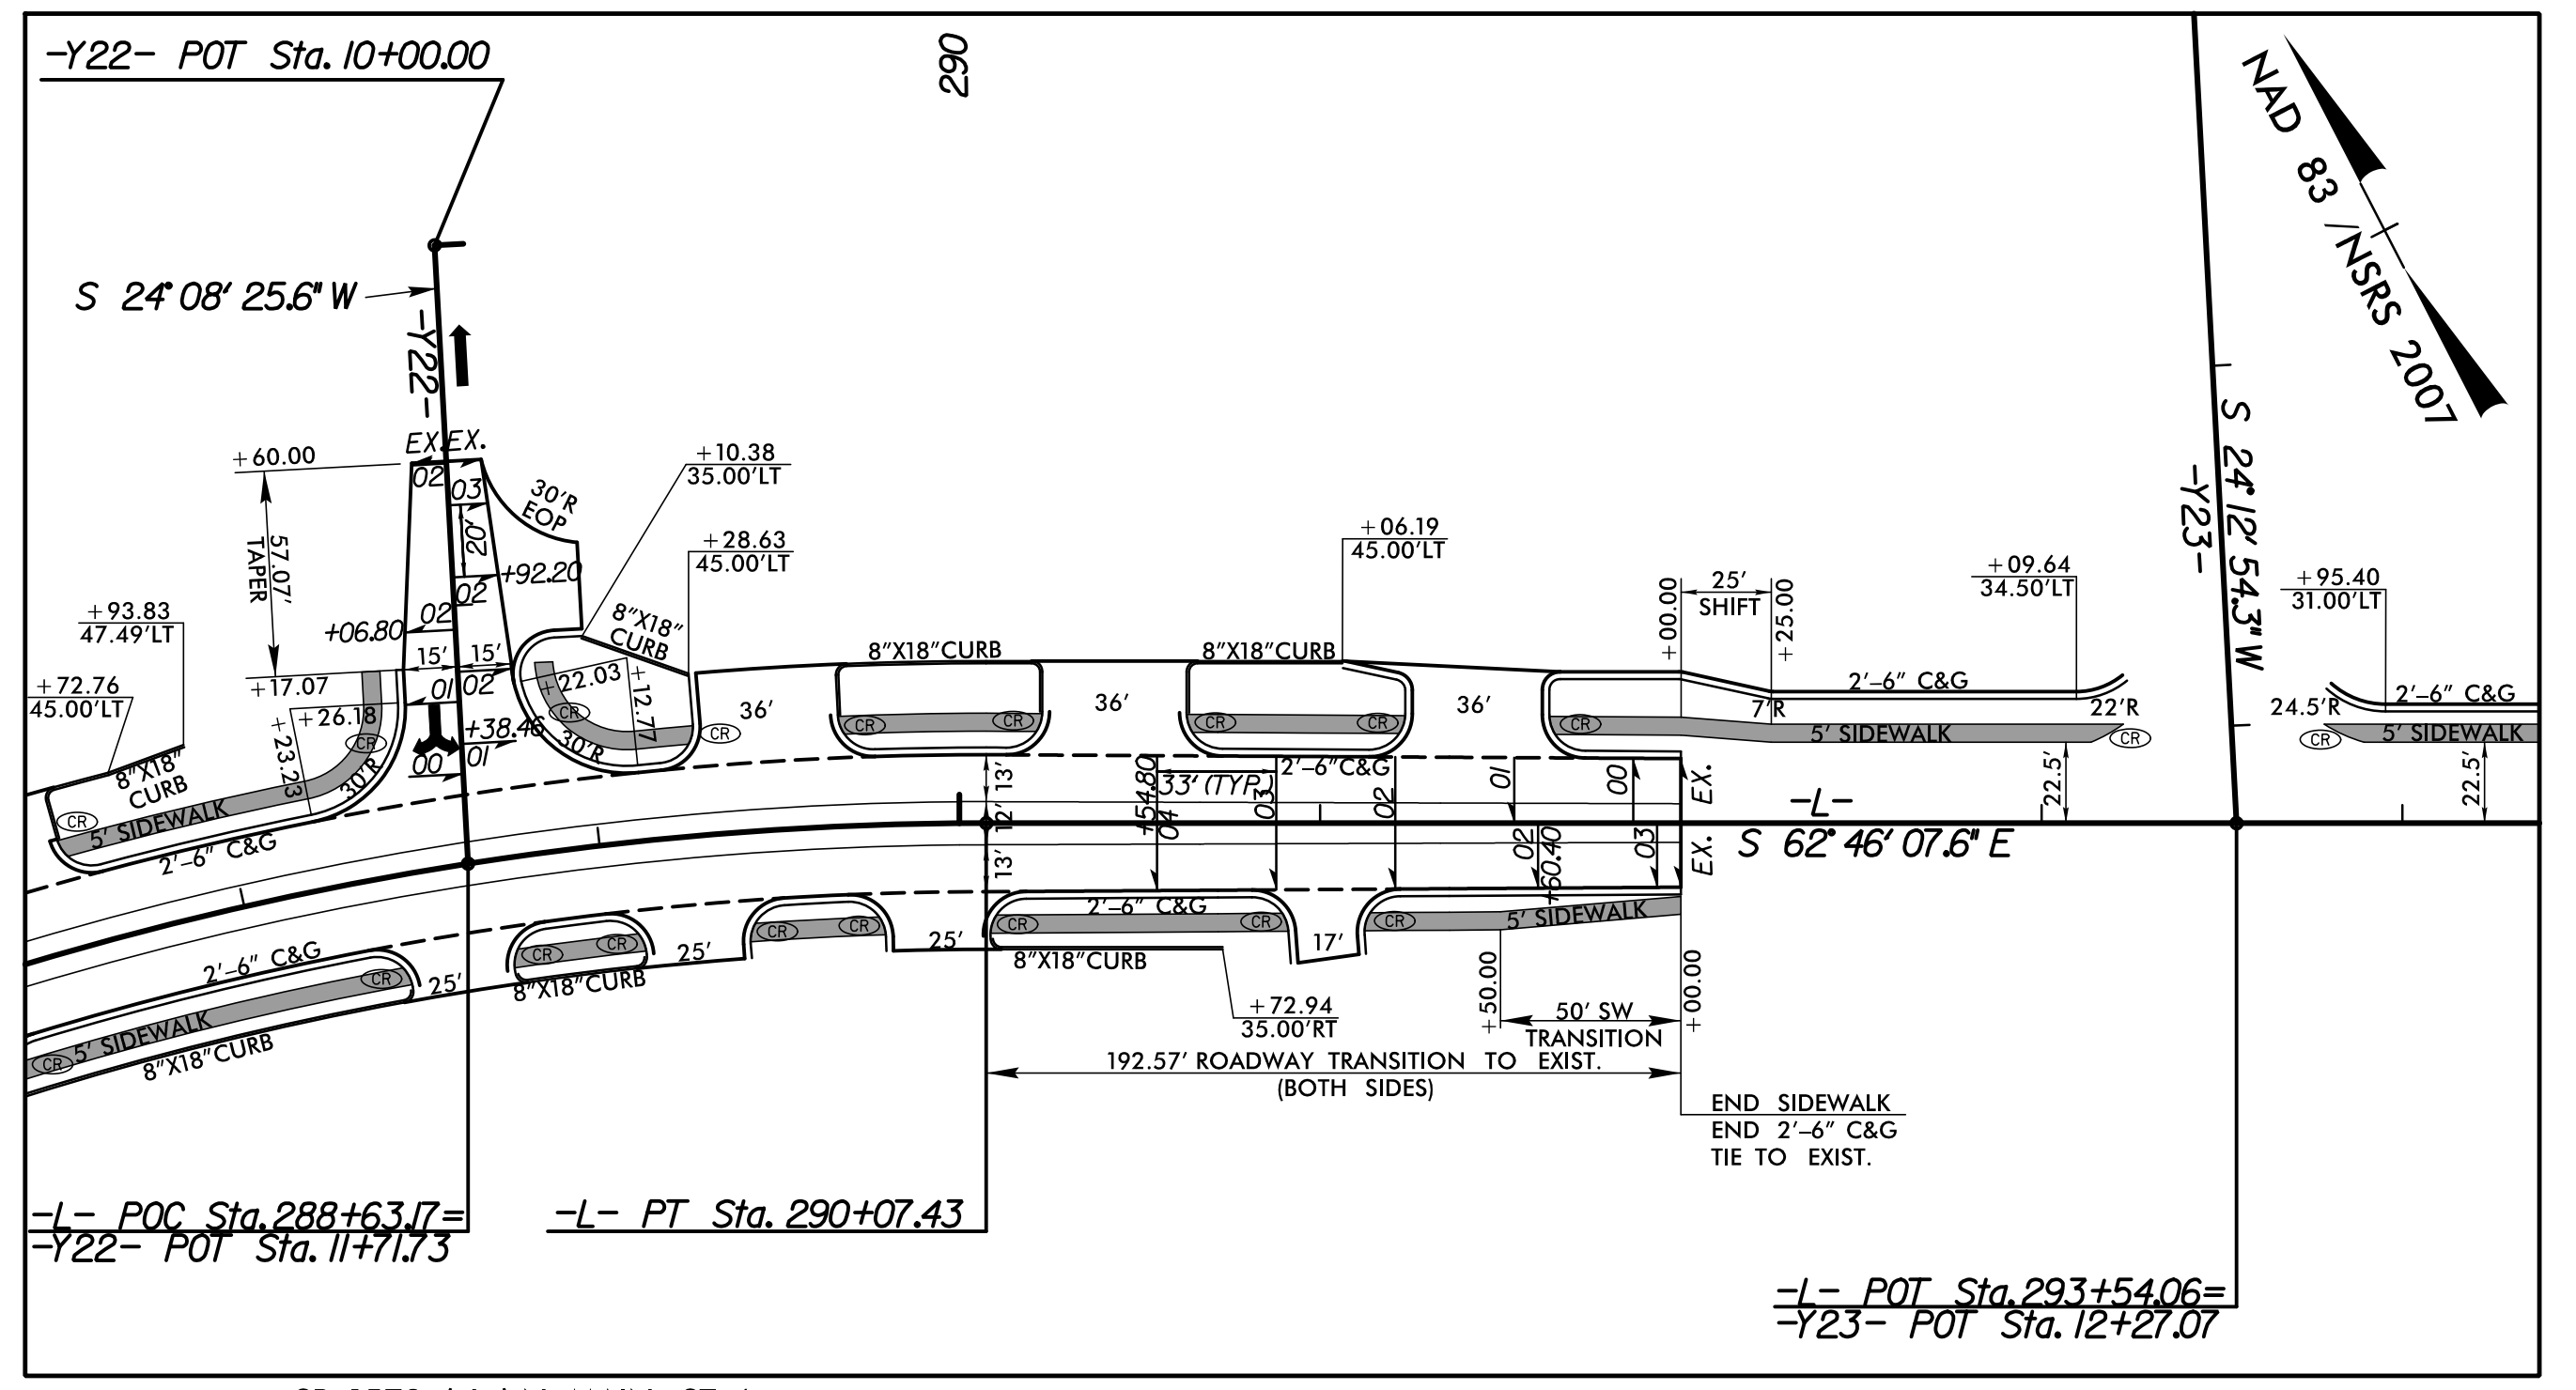

SR 1579 (-L-) N. MAIN ST./  
JOHNSON ST. (-Y22-) INTERSECTION DETAIL  
SEE SHEET 24 FOR PLAN VIEW

DRIVE RADII ARE 10' UNLESS OTHERWISE NOTED  
CHANNELIZATION RADII ARE 3' UNLESS OTHERWISE NOTED  
RADII DIMENSIONS ARE TO FACE OF CURB (F/C) UNLESS OTHERWISE NOTED

REVISIONS

4/8/2022  
C:\Users\mlovey\OneDrive\Documents\Roadway\Proj\R-3830\Fdl\psh\_2b-5.dgn  
User: mlovey