
PROJECT REFERENCE NO. SHEET NO. 2C-4

PAY LIMITS FOR 2 CURB RAMPS
(CALCULATE BASED ON NUMBER OF
SETS OF TRUNCATED DOMES)

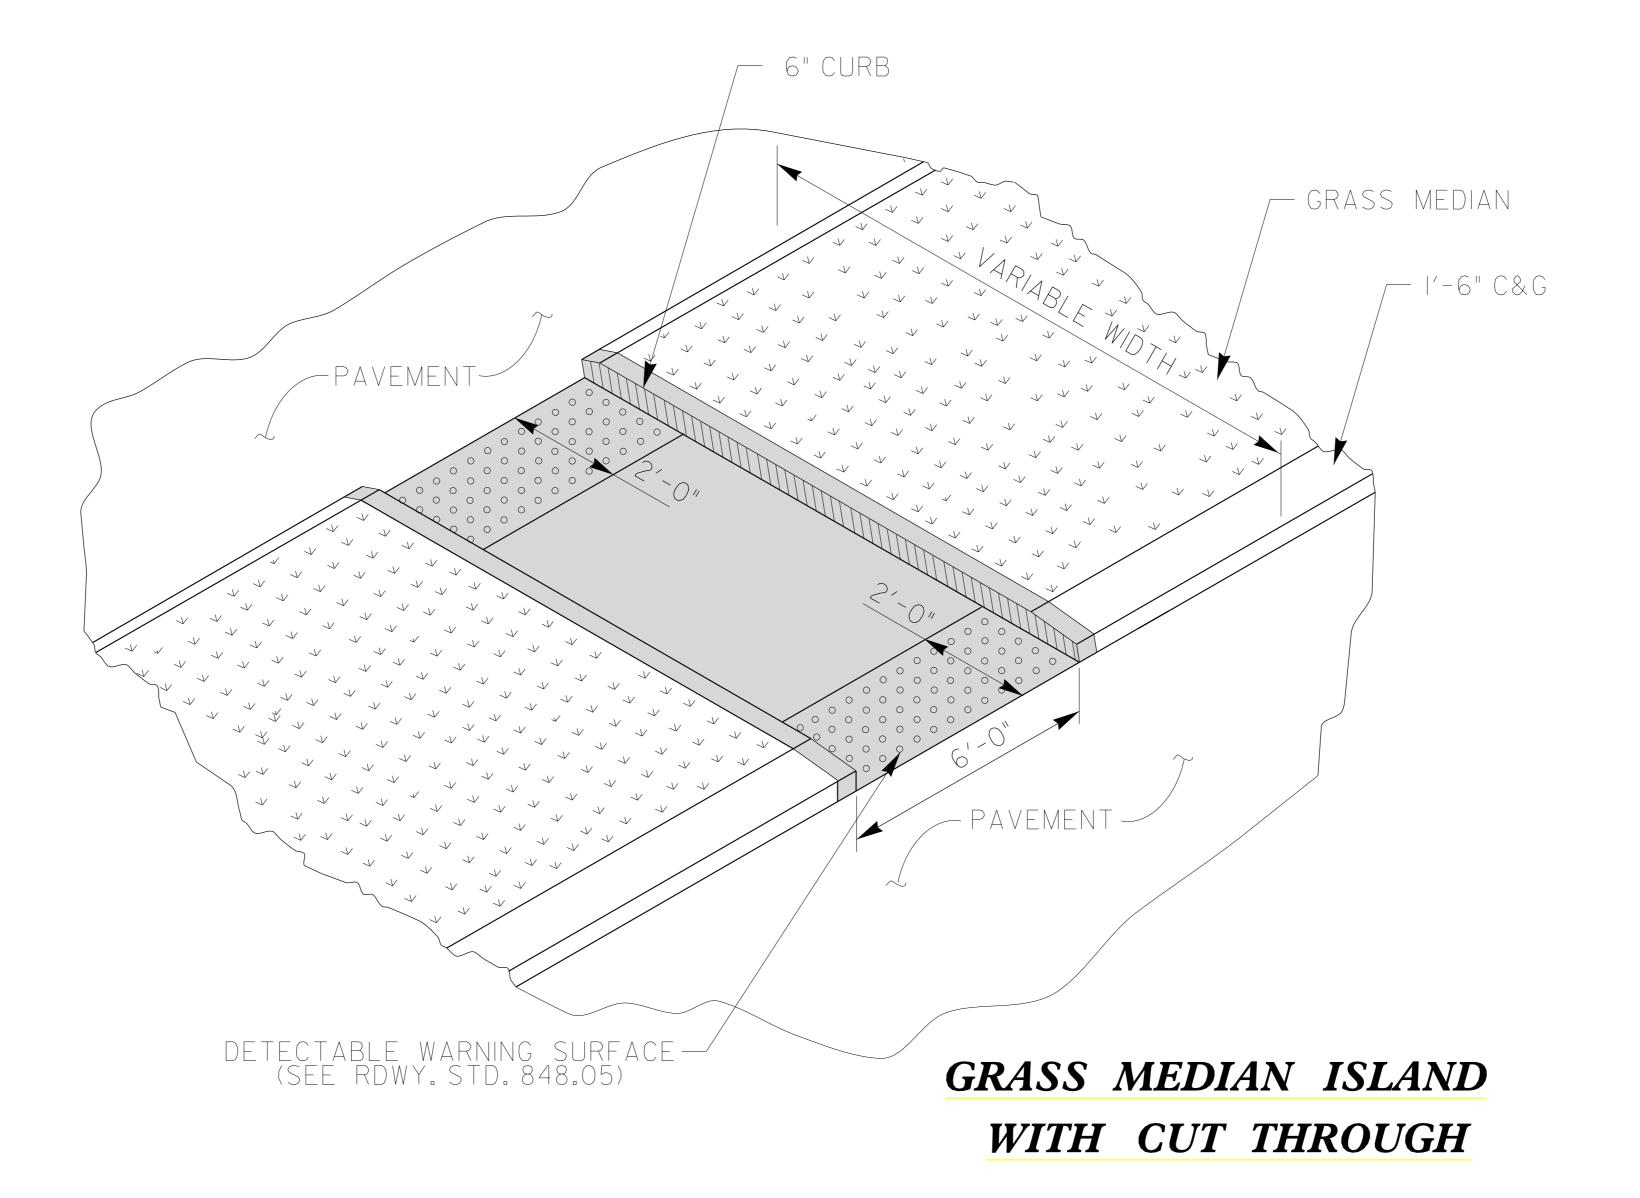



UNLESS ALL SIGNATURES COMPLETED

CONTRACT STANDARDS
AND DEVELOPMENT UNIT
Office 919-707-6950 FAX 919-250-4119

919-707-6950 FAX

CURB RAMPS

Grass Median Island

ORIGINAL BY: J.S. HOWERTON DATE: 7/7/11

MODIFIED BY: DATE: DATE: DATE: FILE SPEC.:stds/2012CurbRamp/CurbRampDetails.dgn