

5/28/22

**TGS ENGINEERS**  
 706 HILLSBOROUGH ST. SUITE 200  
 RALEIGH, NC 27603  
 PH (919) 773-8887  
 CORP. LICENSE NO.: C-0275

EXISTING GROUND


PROPOSED GRADE

LEFT DITCH GRADE


RIGHT DITCH GRADE

|  |                         |
|--|-------------------------|
| PROJECT REFERENCE NO.<br><b>R-3830</b> | SHEET NO.<br><b>40</b>  |
| ROADWAY DESIGN ENGINEER<br>            | HYDRAULICS ENGINEER<br> |
| 6/30/2022   3:01 PM EDT                | 6/30/2022   3:10 PM EDT |


**DOCUMENT NOT CONSIDERED FINAL UNLESS ALL SIGNATURES COMPLETED**

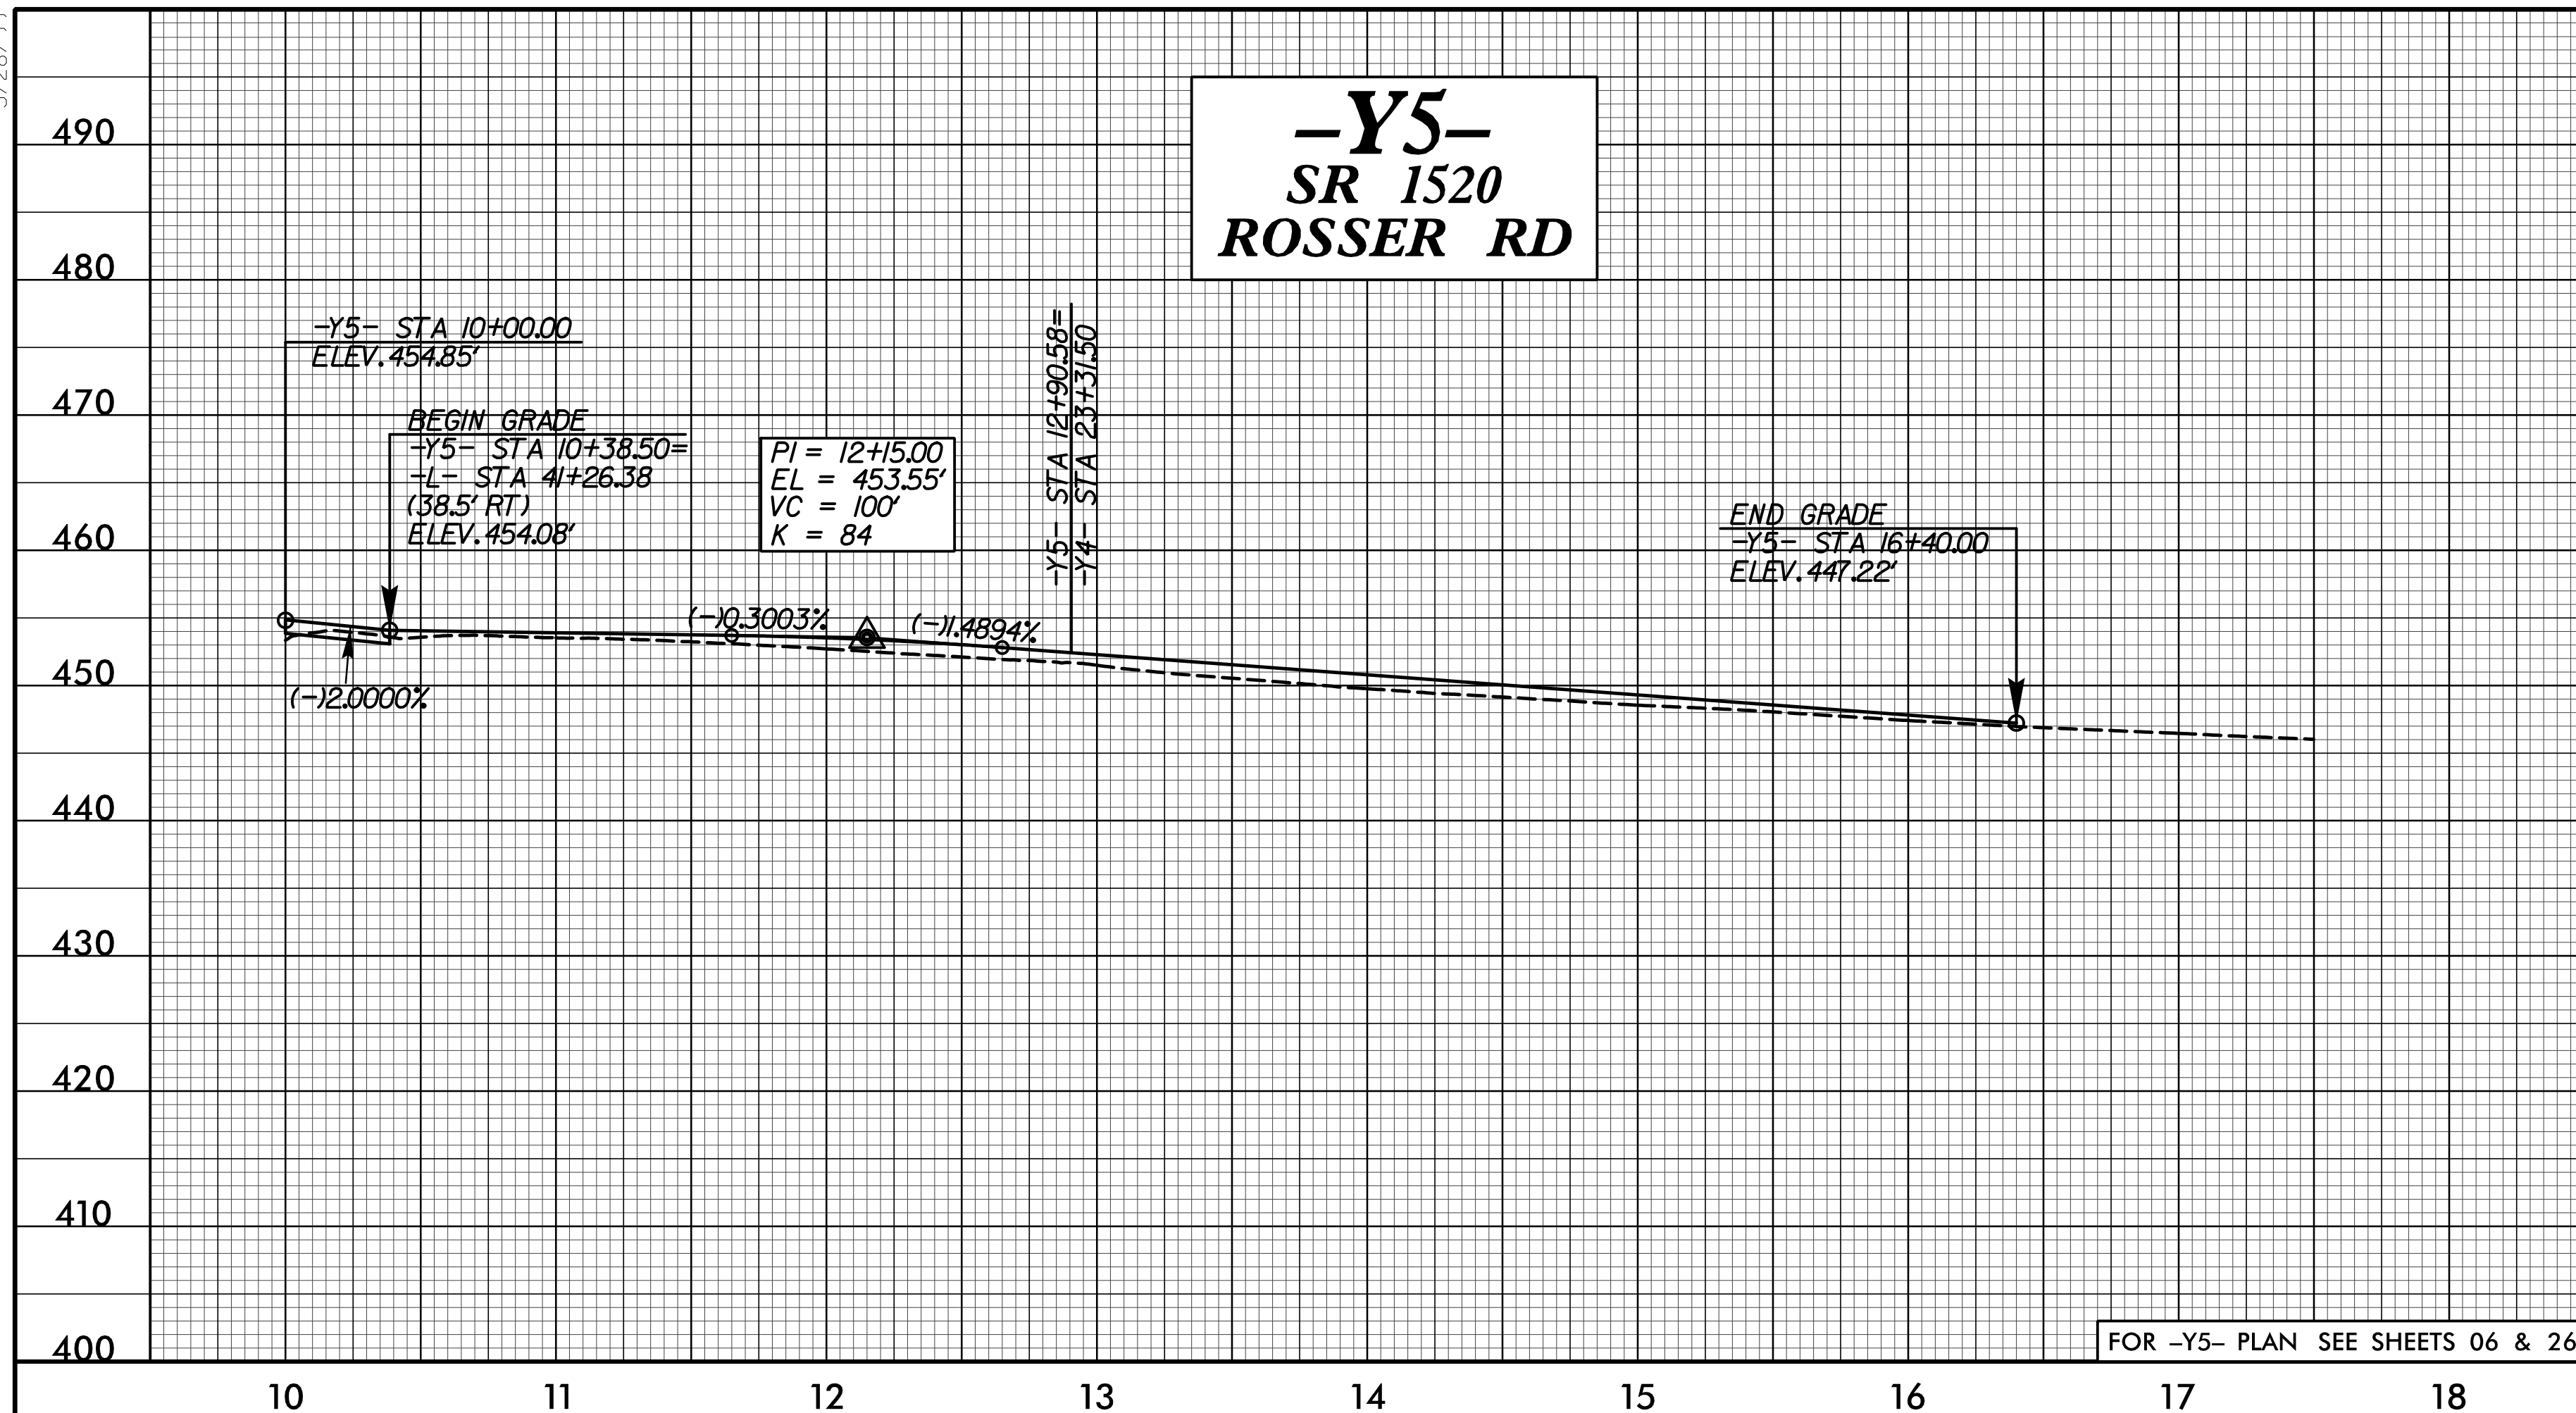


FOR -Y5- PLAN SEE SHEETS 06 & 26

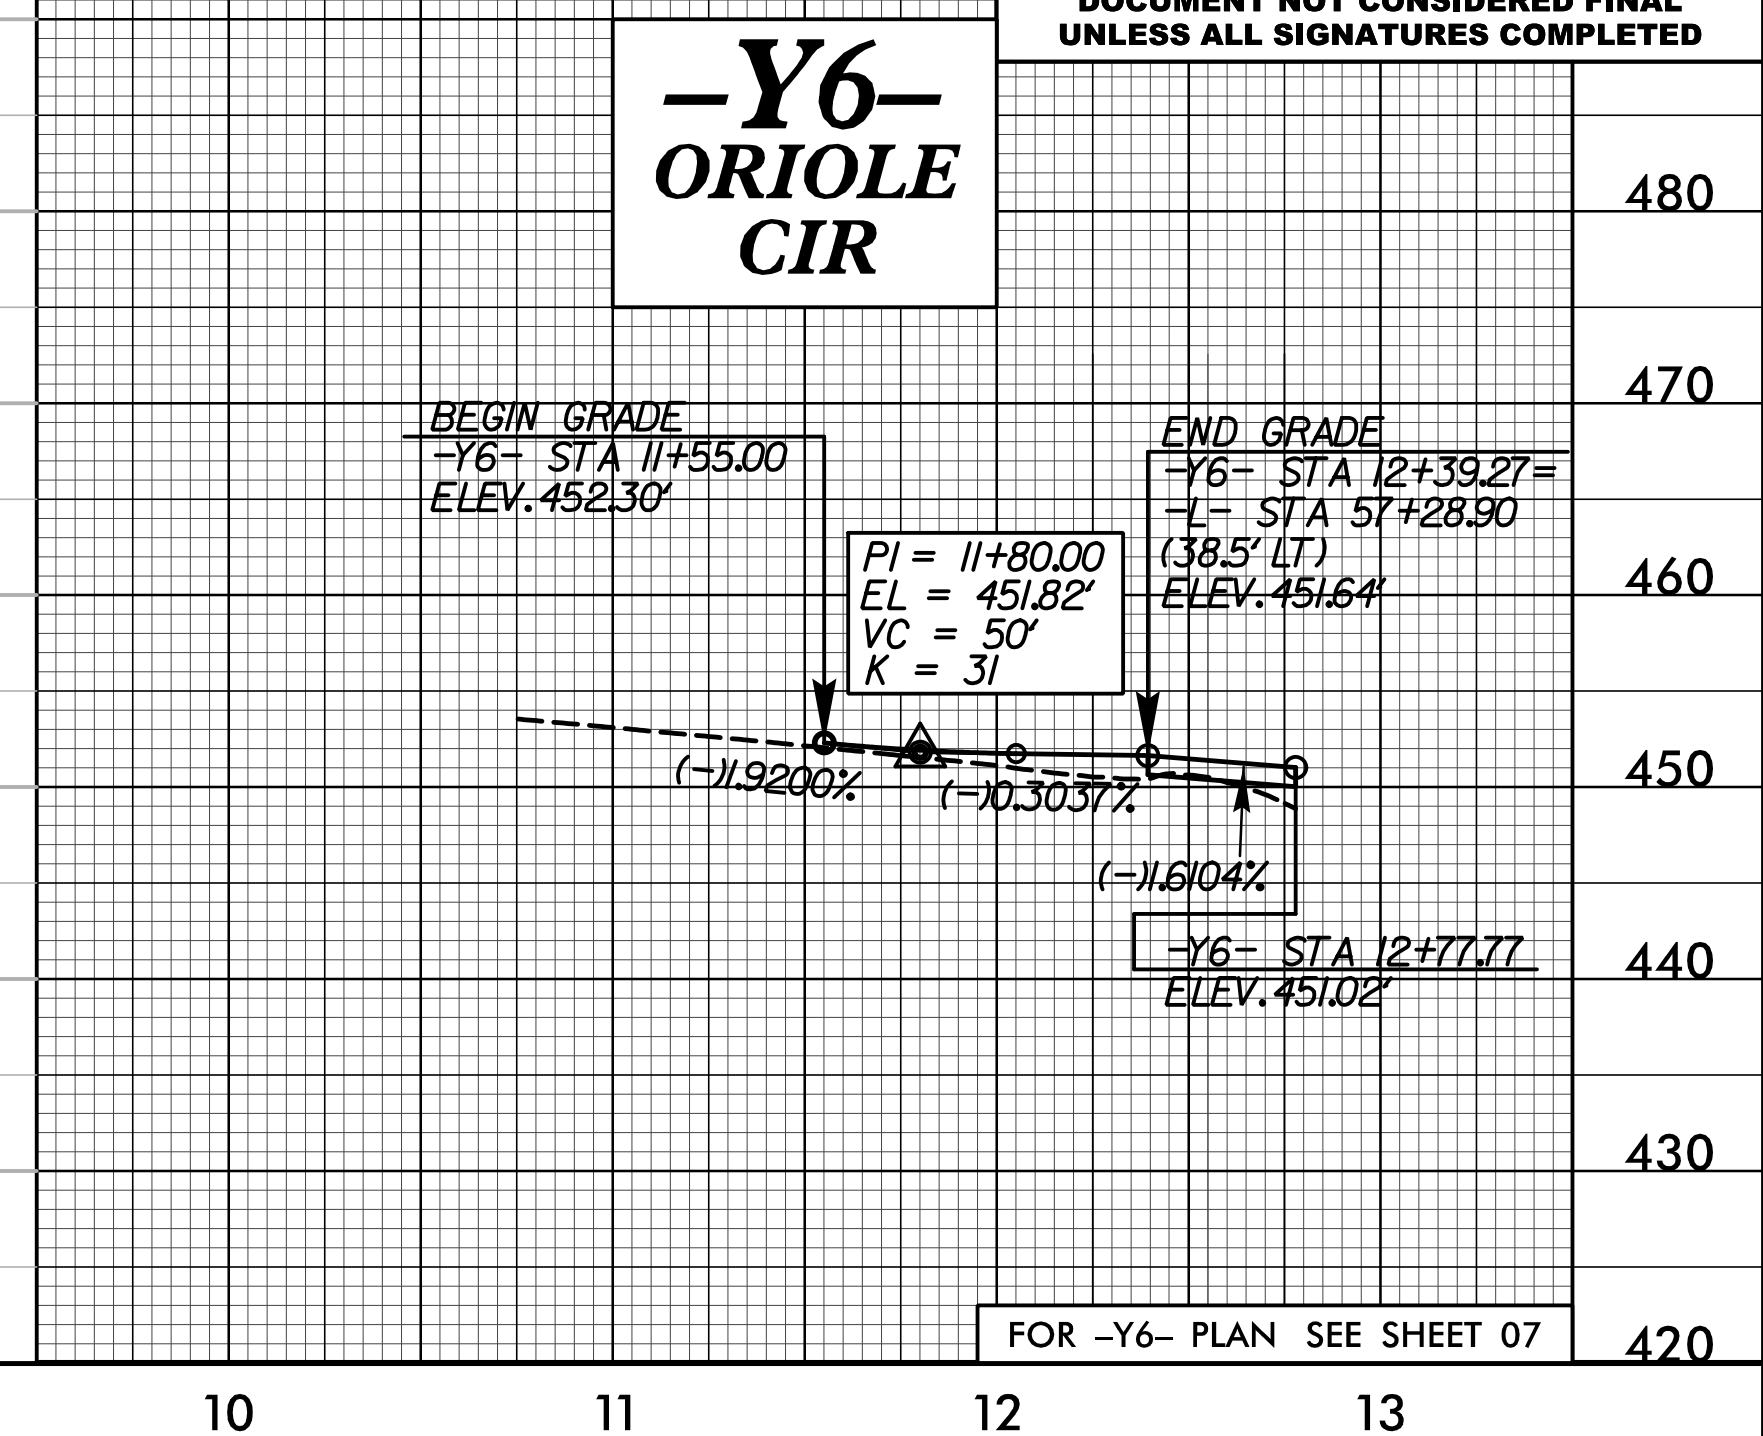

FOR -Y6- PLAN SEE SHEET 07

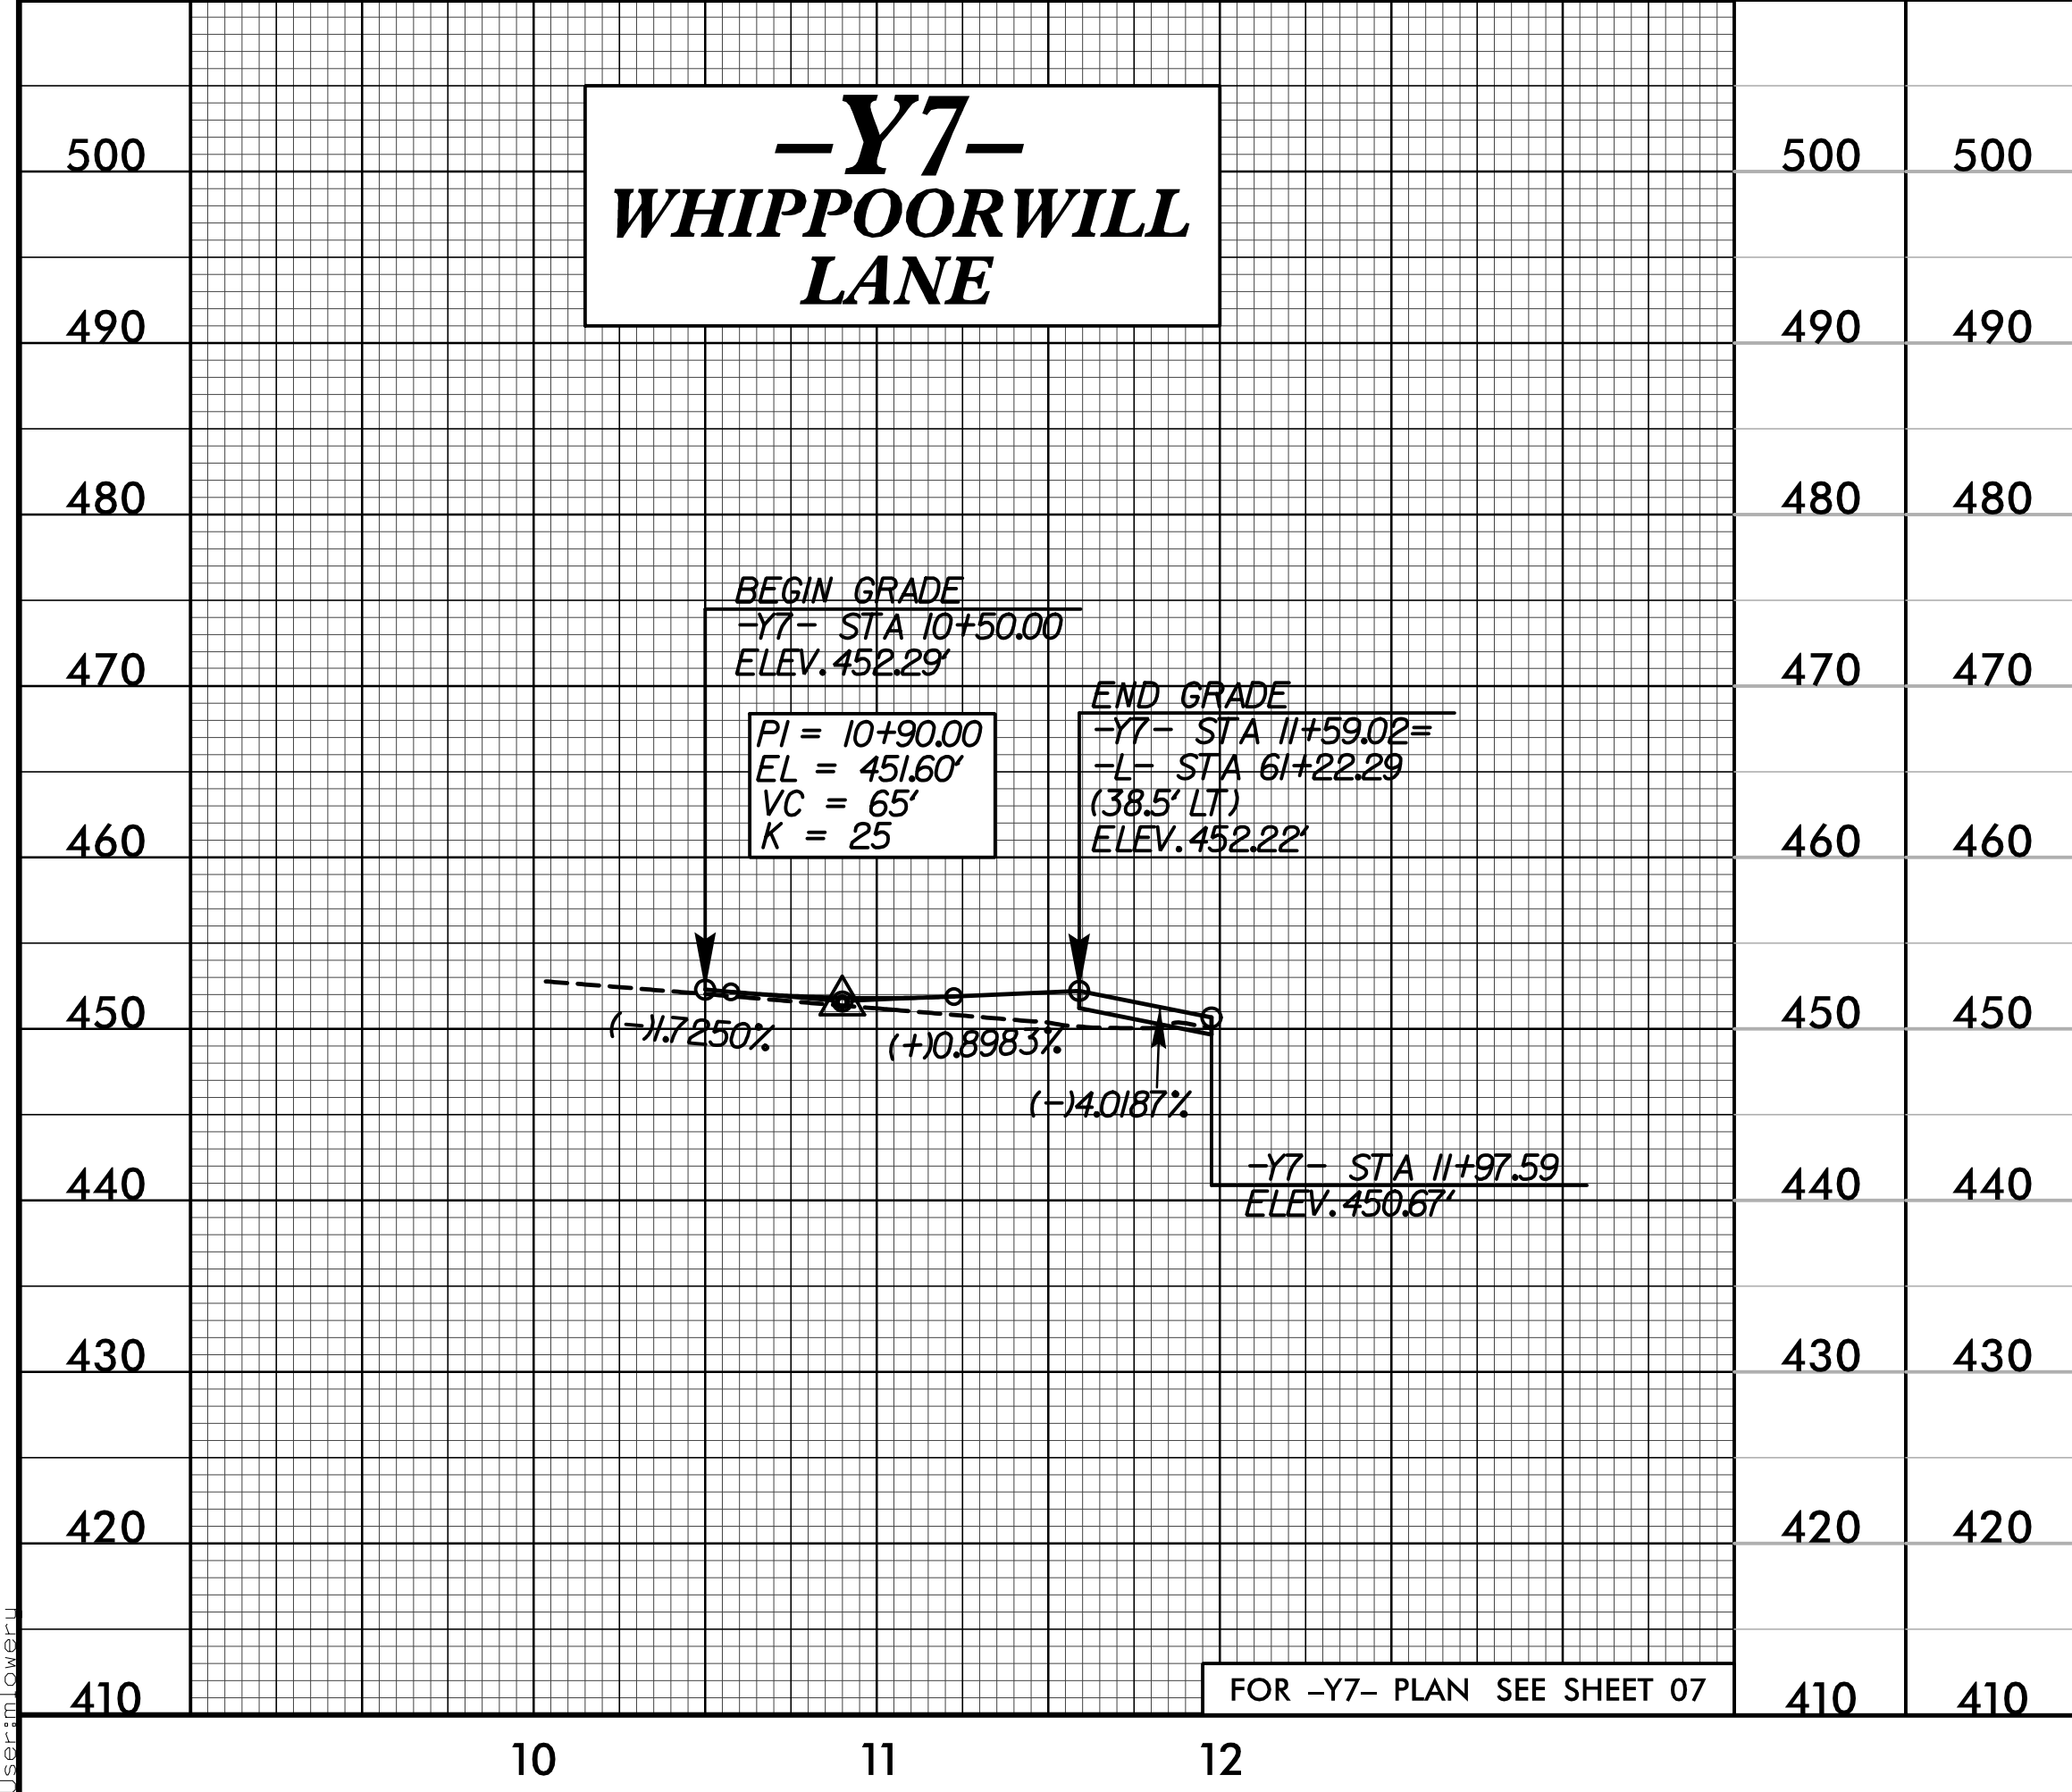

FOR -Y7- PLAN SEE SHEET 07

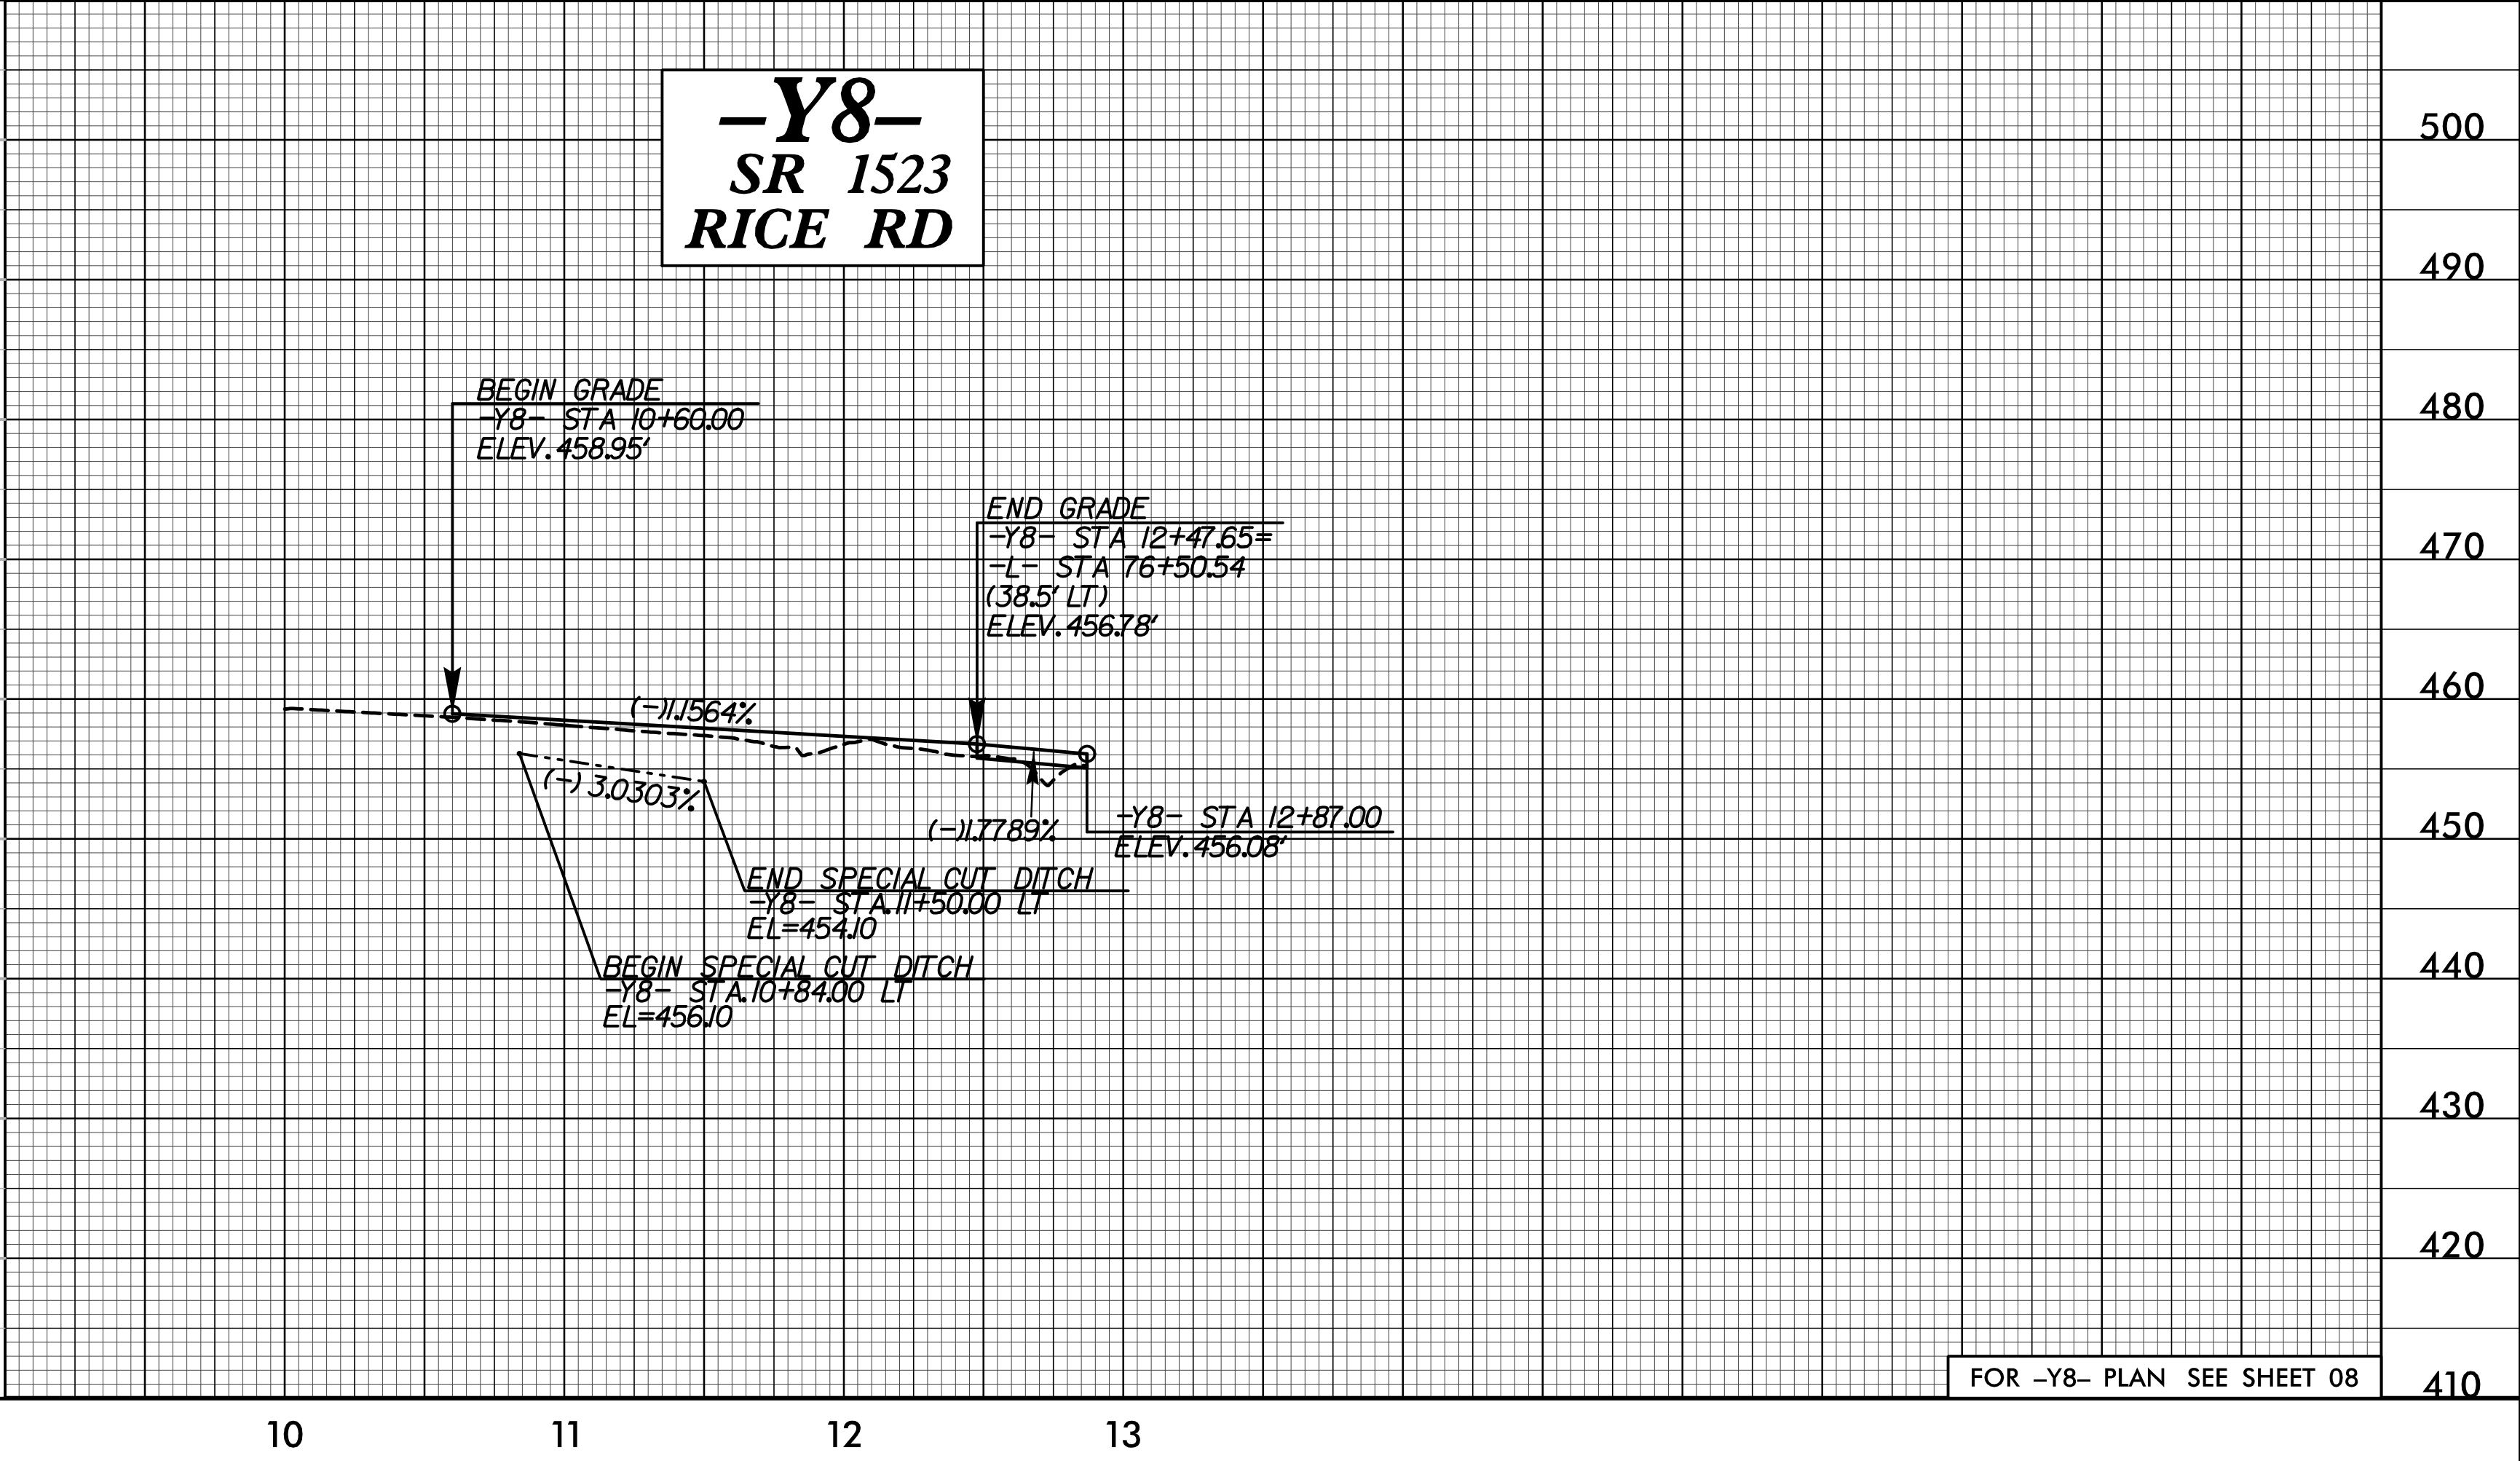

FOR -Y8- PLAN SEE SHEET 08

4/8/2022  
C:\Users\lowrey\OneDrive\Documents\Roadway\Proj\R-3830\rdy\pf1\_40.dgn  
User: vlowrey