

5/28/2022

**TGS ENGINEERS**  
706 HILLSBOROUGH ST. SUITE 200  
RALEIGH, NC 27603  
PH (919) 773-8887  
CORP. LICENSE NO.: C-0275






PROJECT REFERENCE NO. **R-3830** SHEET NO. **41**

ROADWAY DESIGN ENGINEER  
J. MARCUS LOWERY  
027418  
6/30/2022 3:01 PM EDT

HYDRAULICS ENGINEER  
BENJAMIN J. HENNINGER  
044158  
6/30/2022 3:10 PM EDT

EXISTING GROUND \_\_\_\_\_  
PROPOSED GRADE \_\_\_\_\_  
LEFT DITCH GRADE \_\_\_\_\_  
RIGHT DITCH GRADE \_\_\_\_\_

**DOCUMENT NOT CONSIDERED FINAL  
UNLESS ALL SIGNATURES COMPLETED**

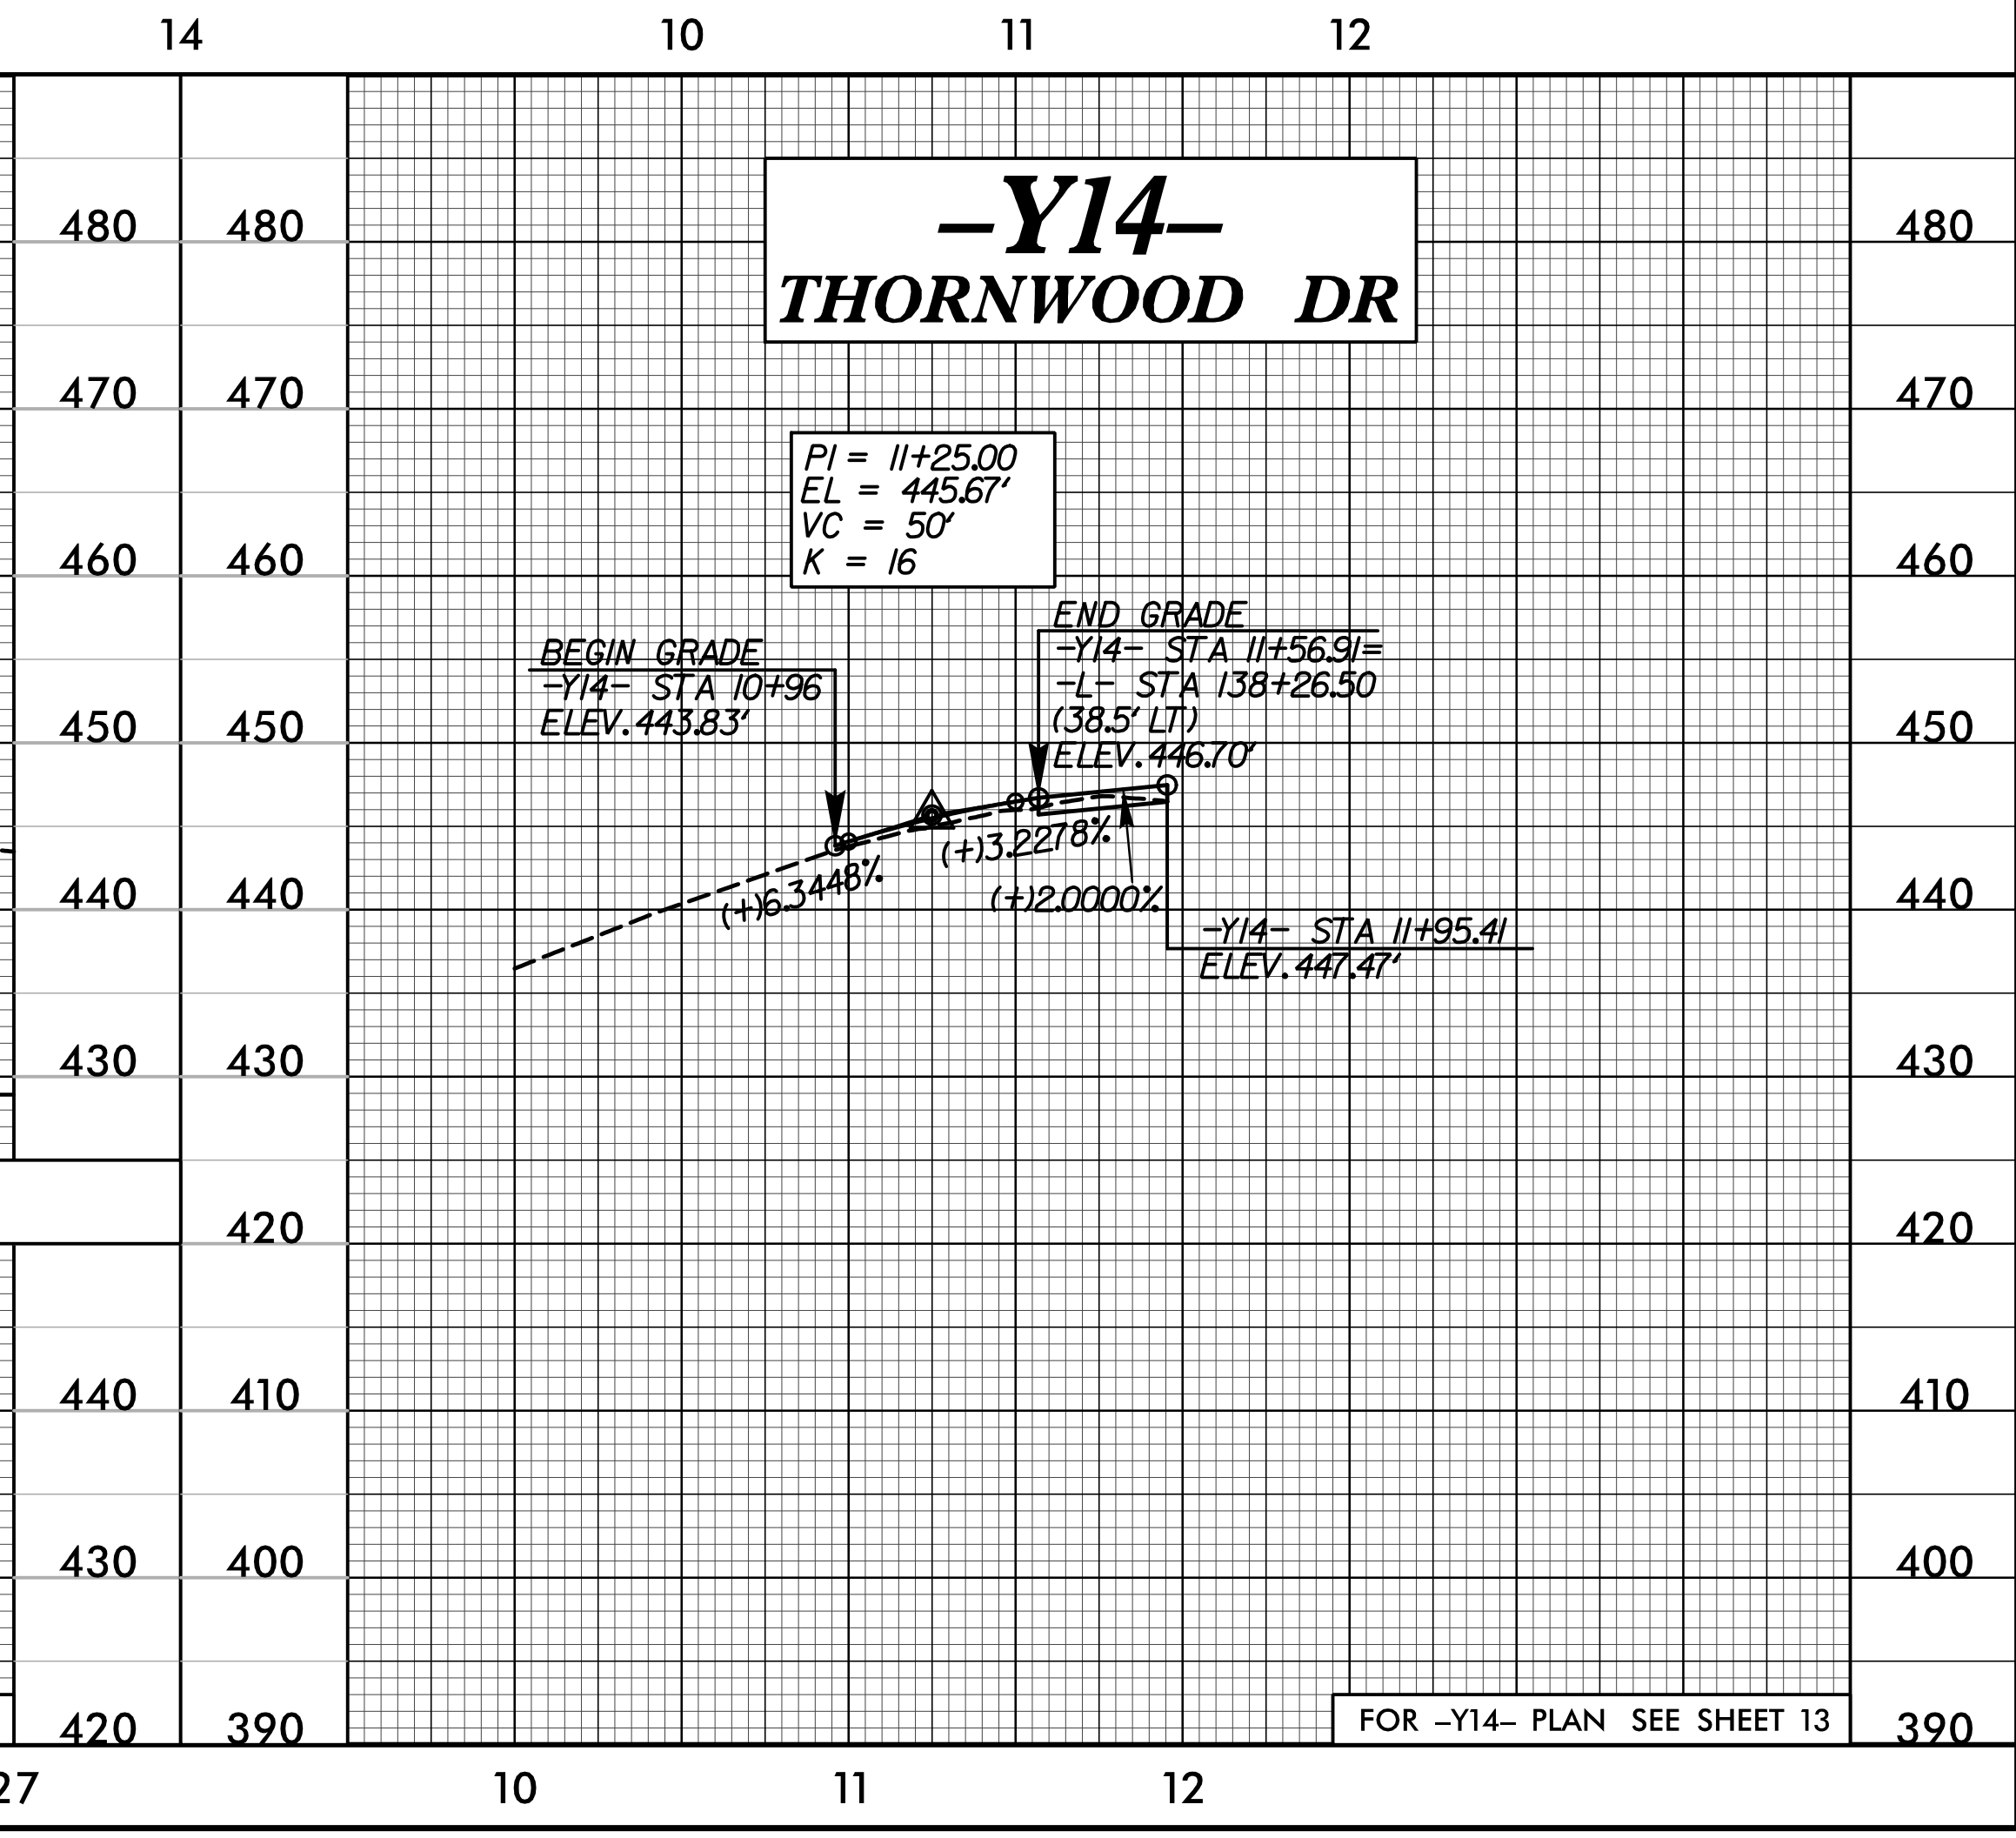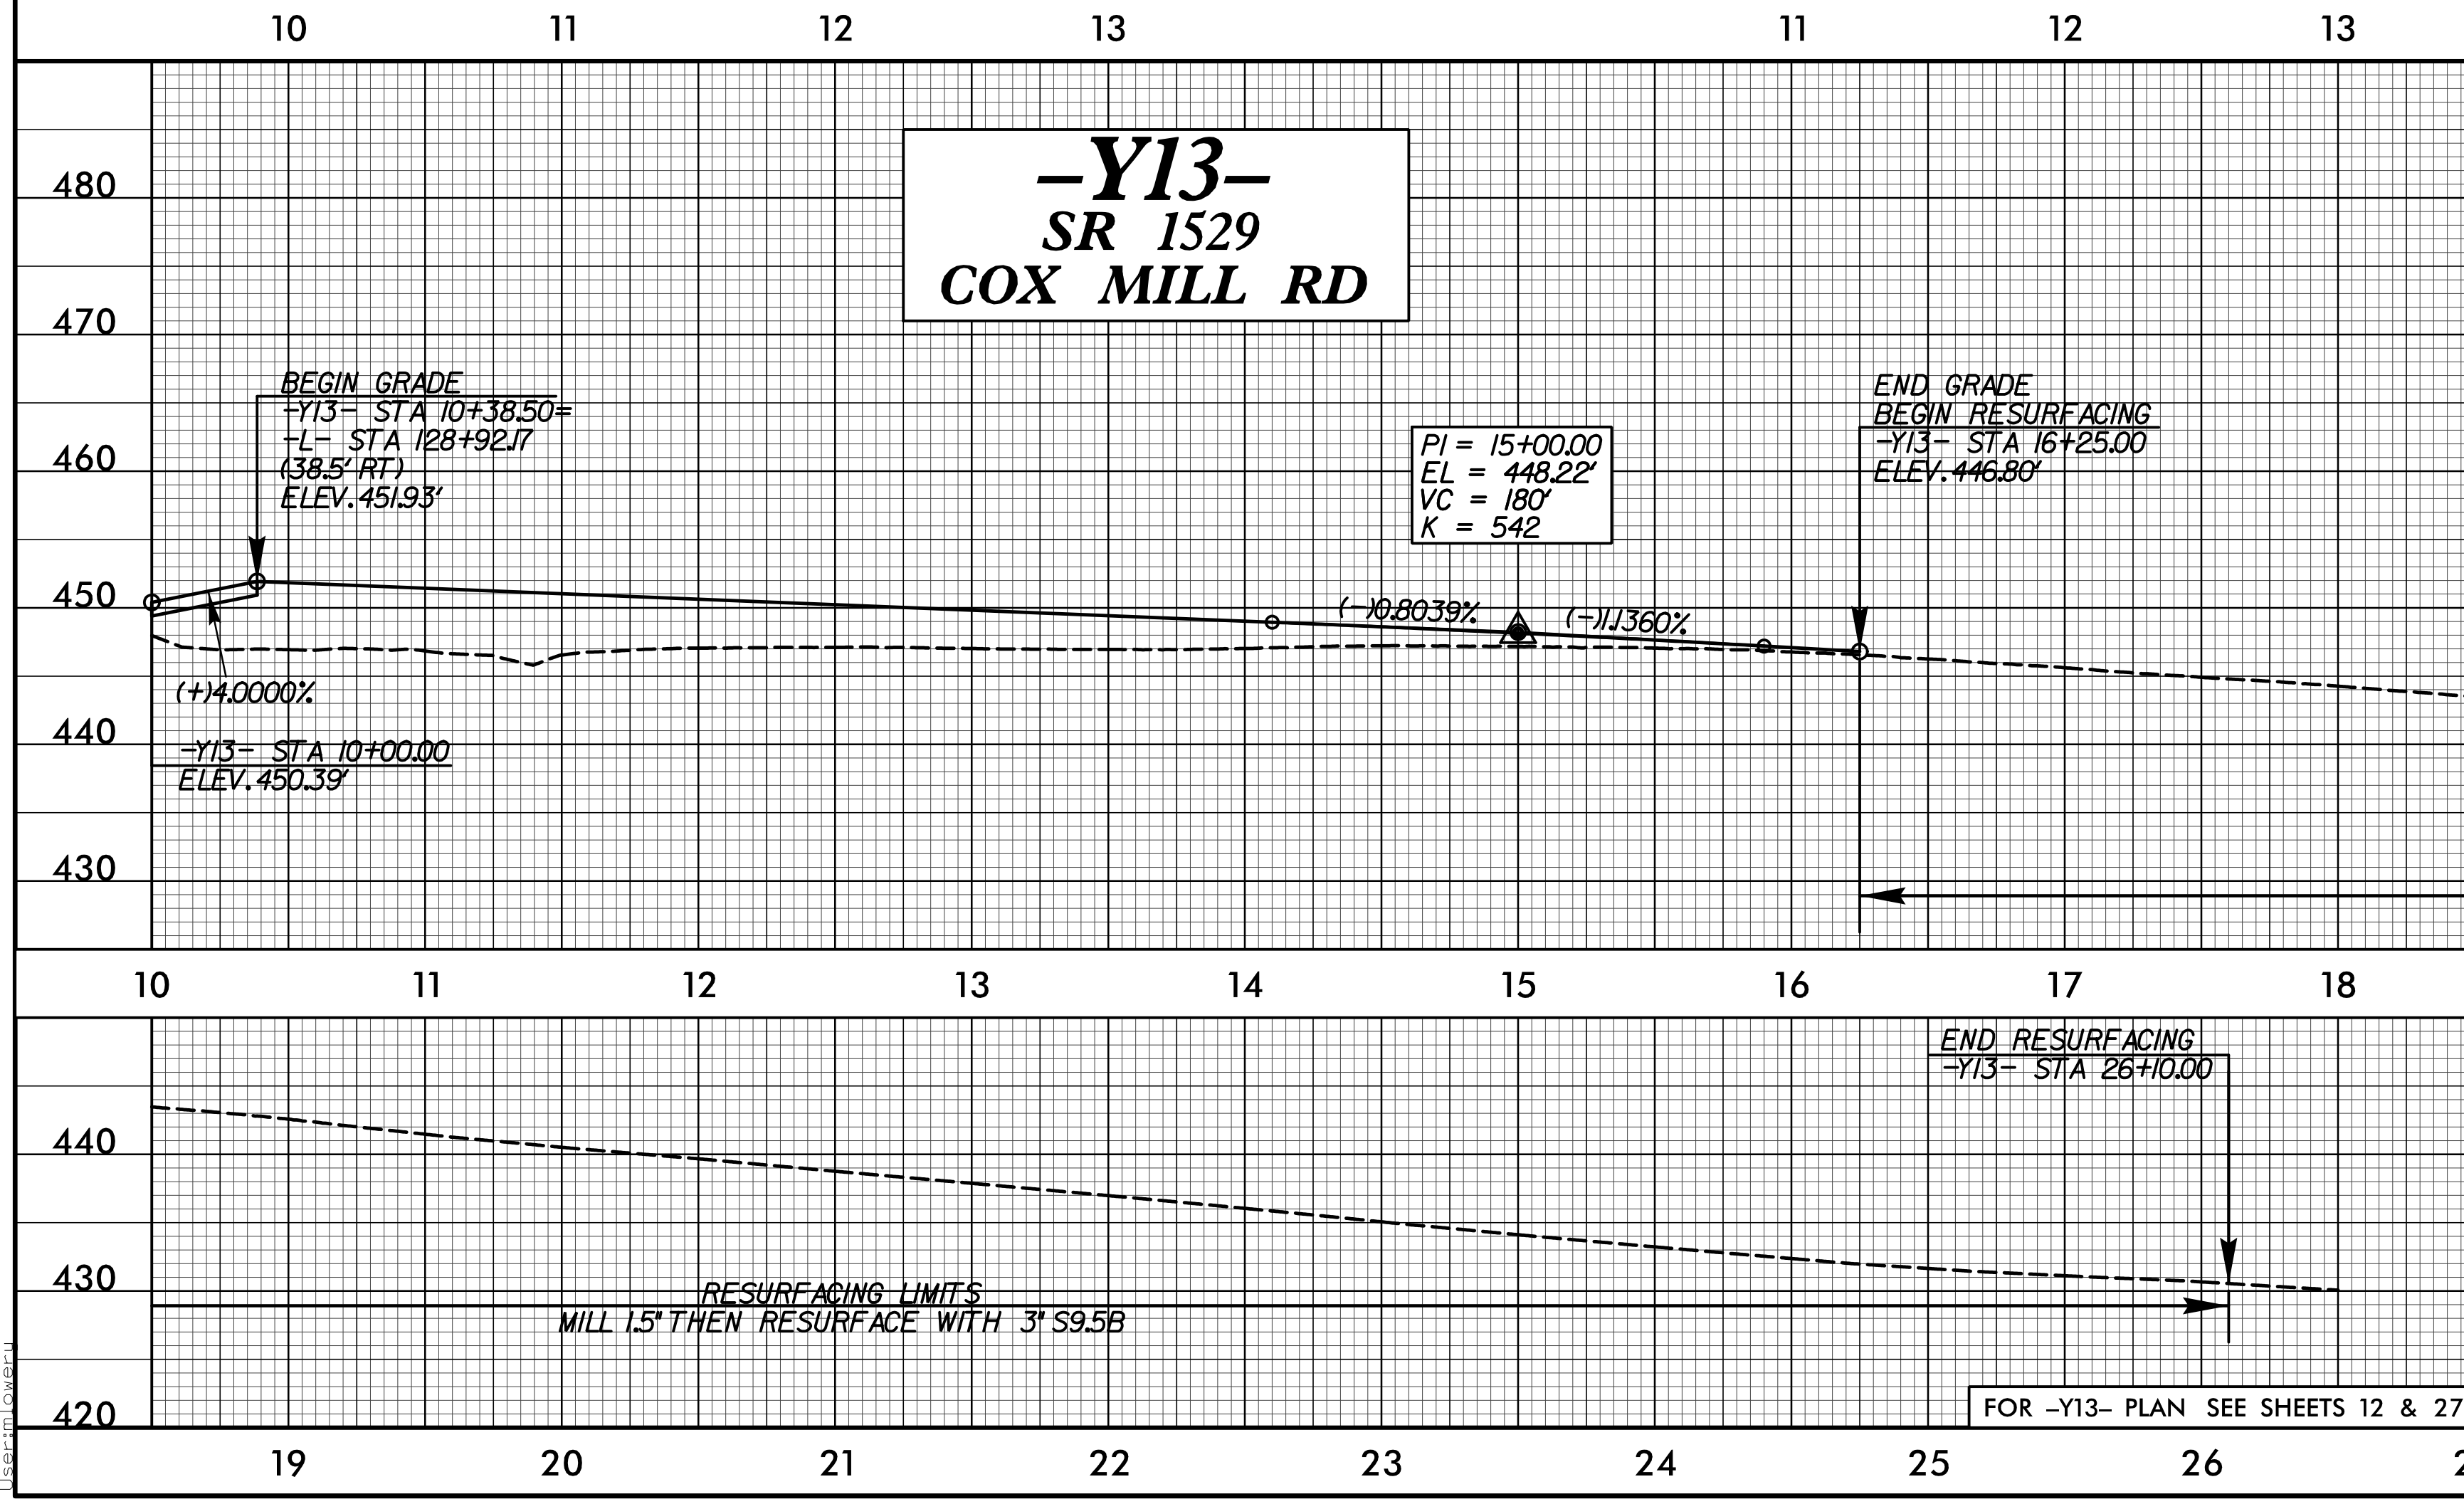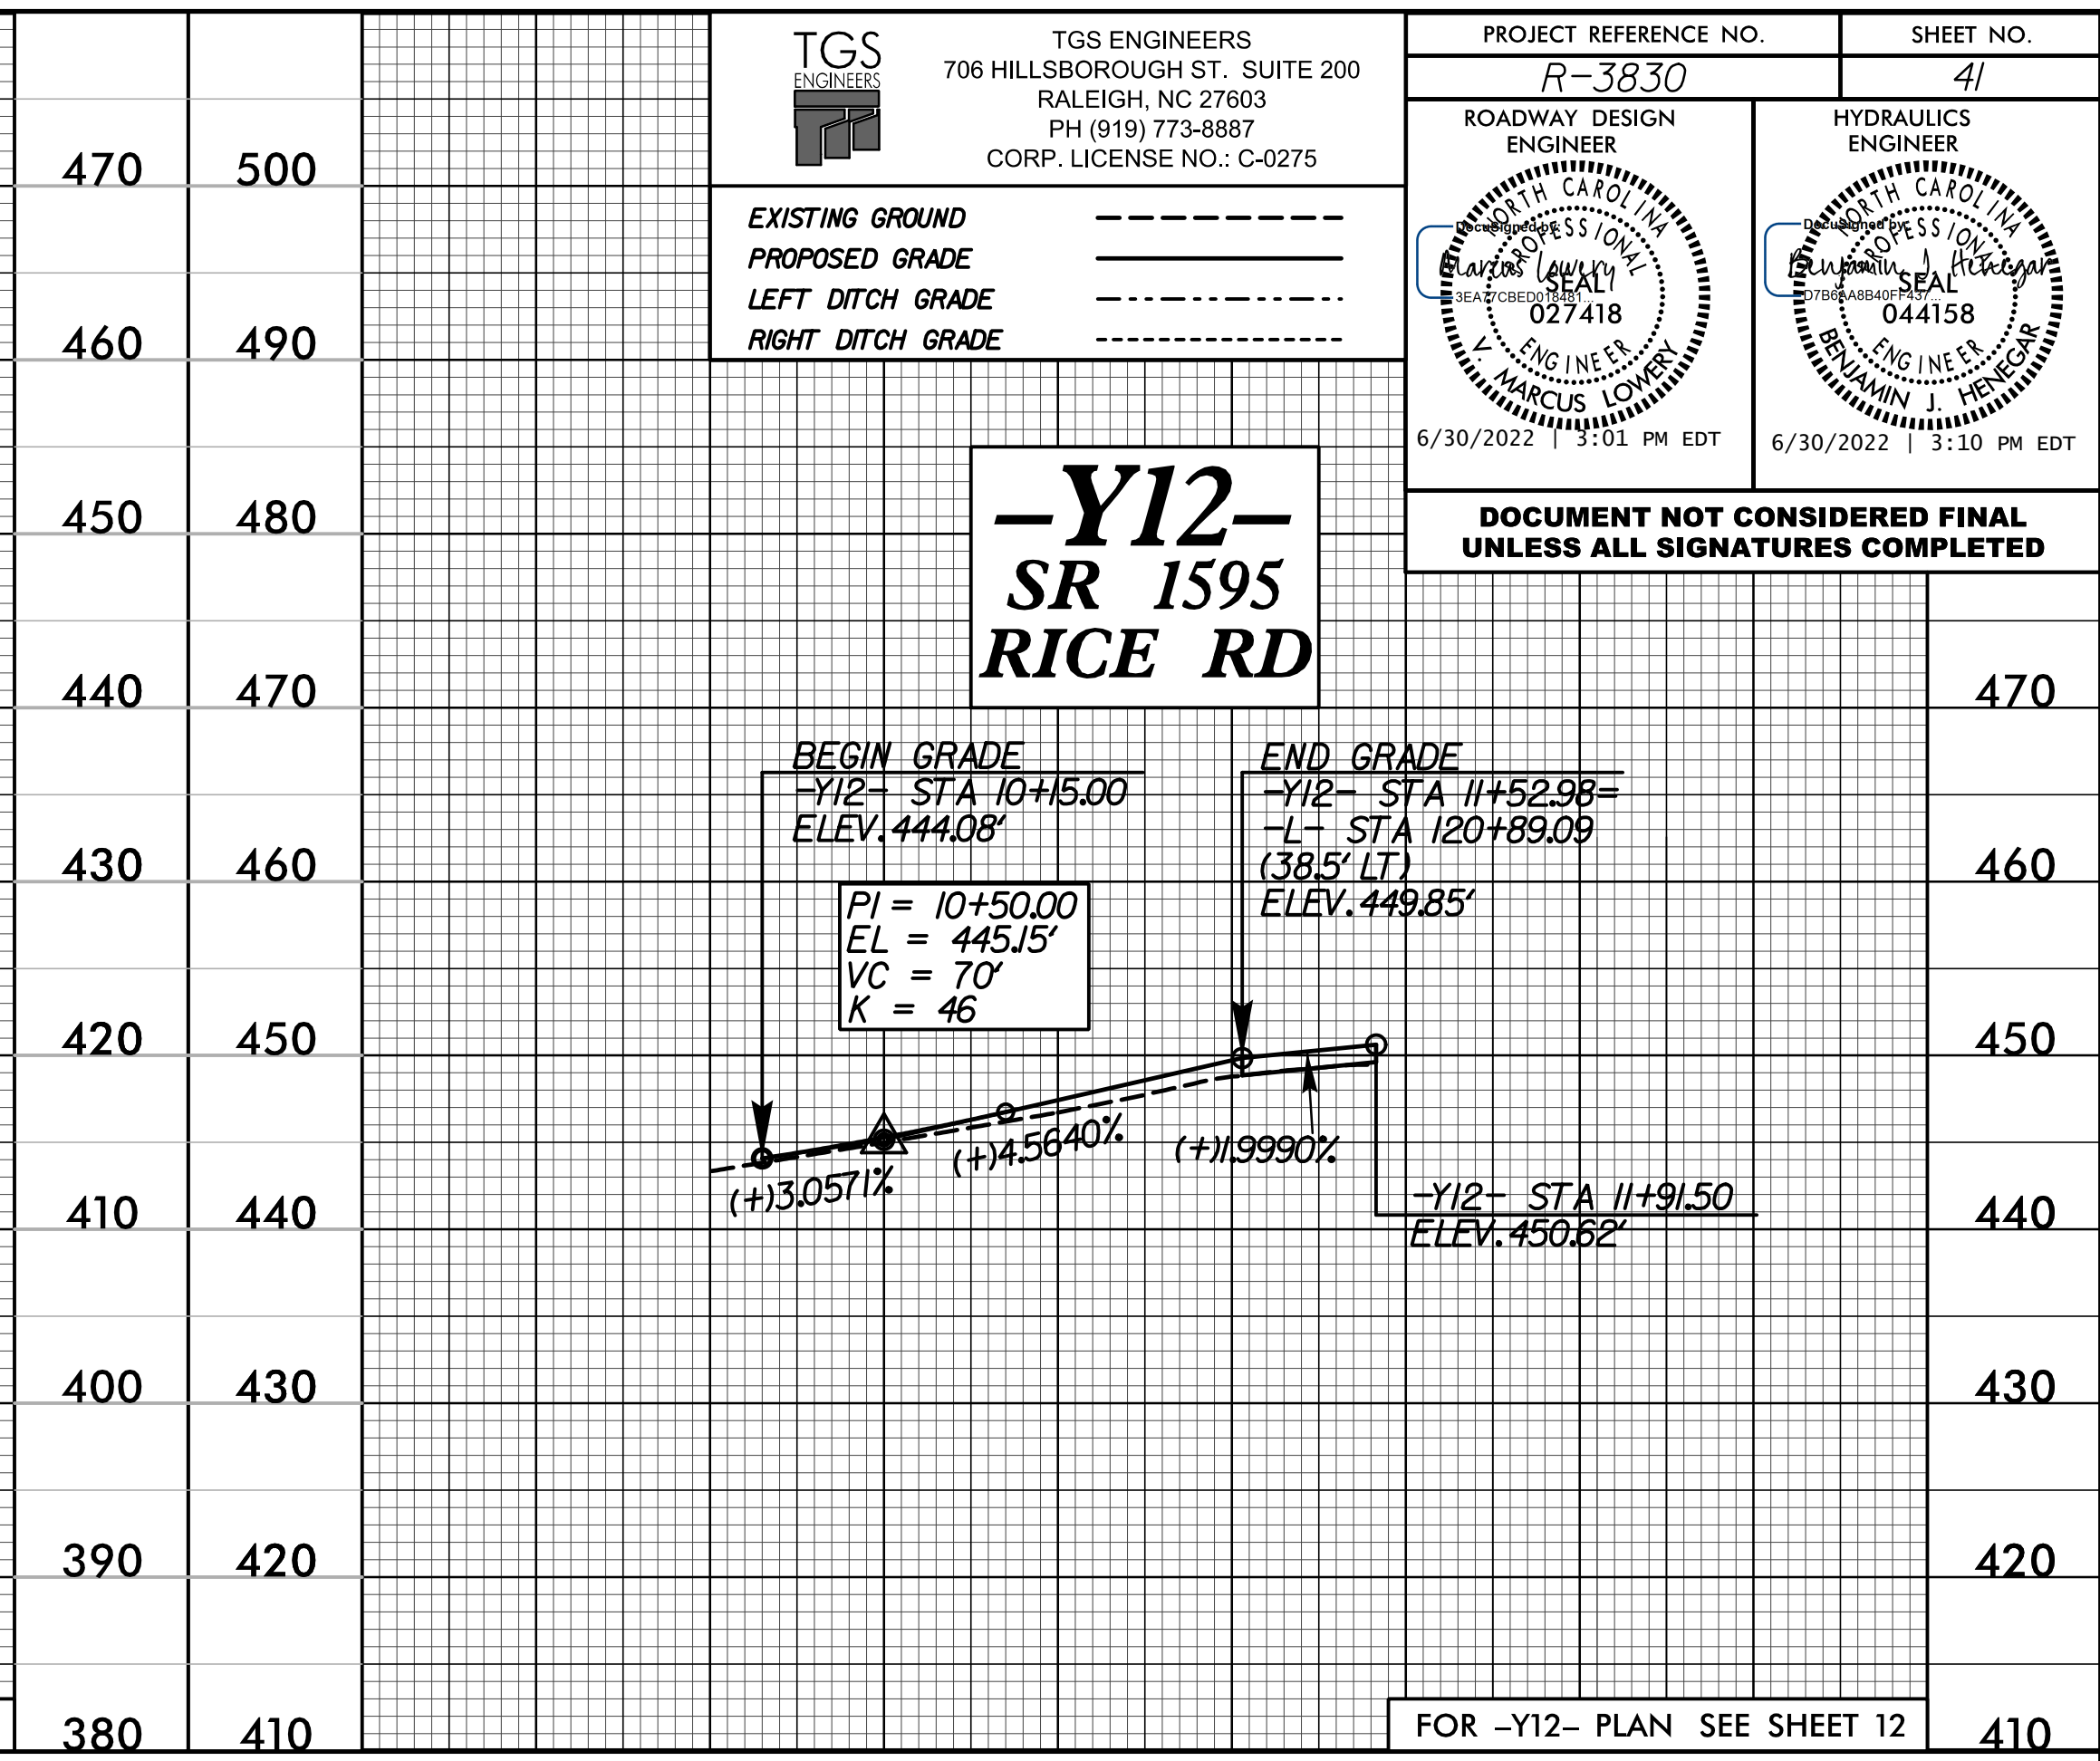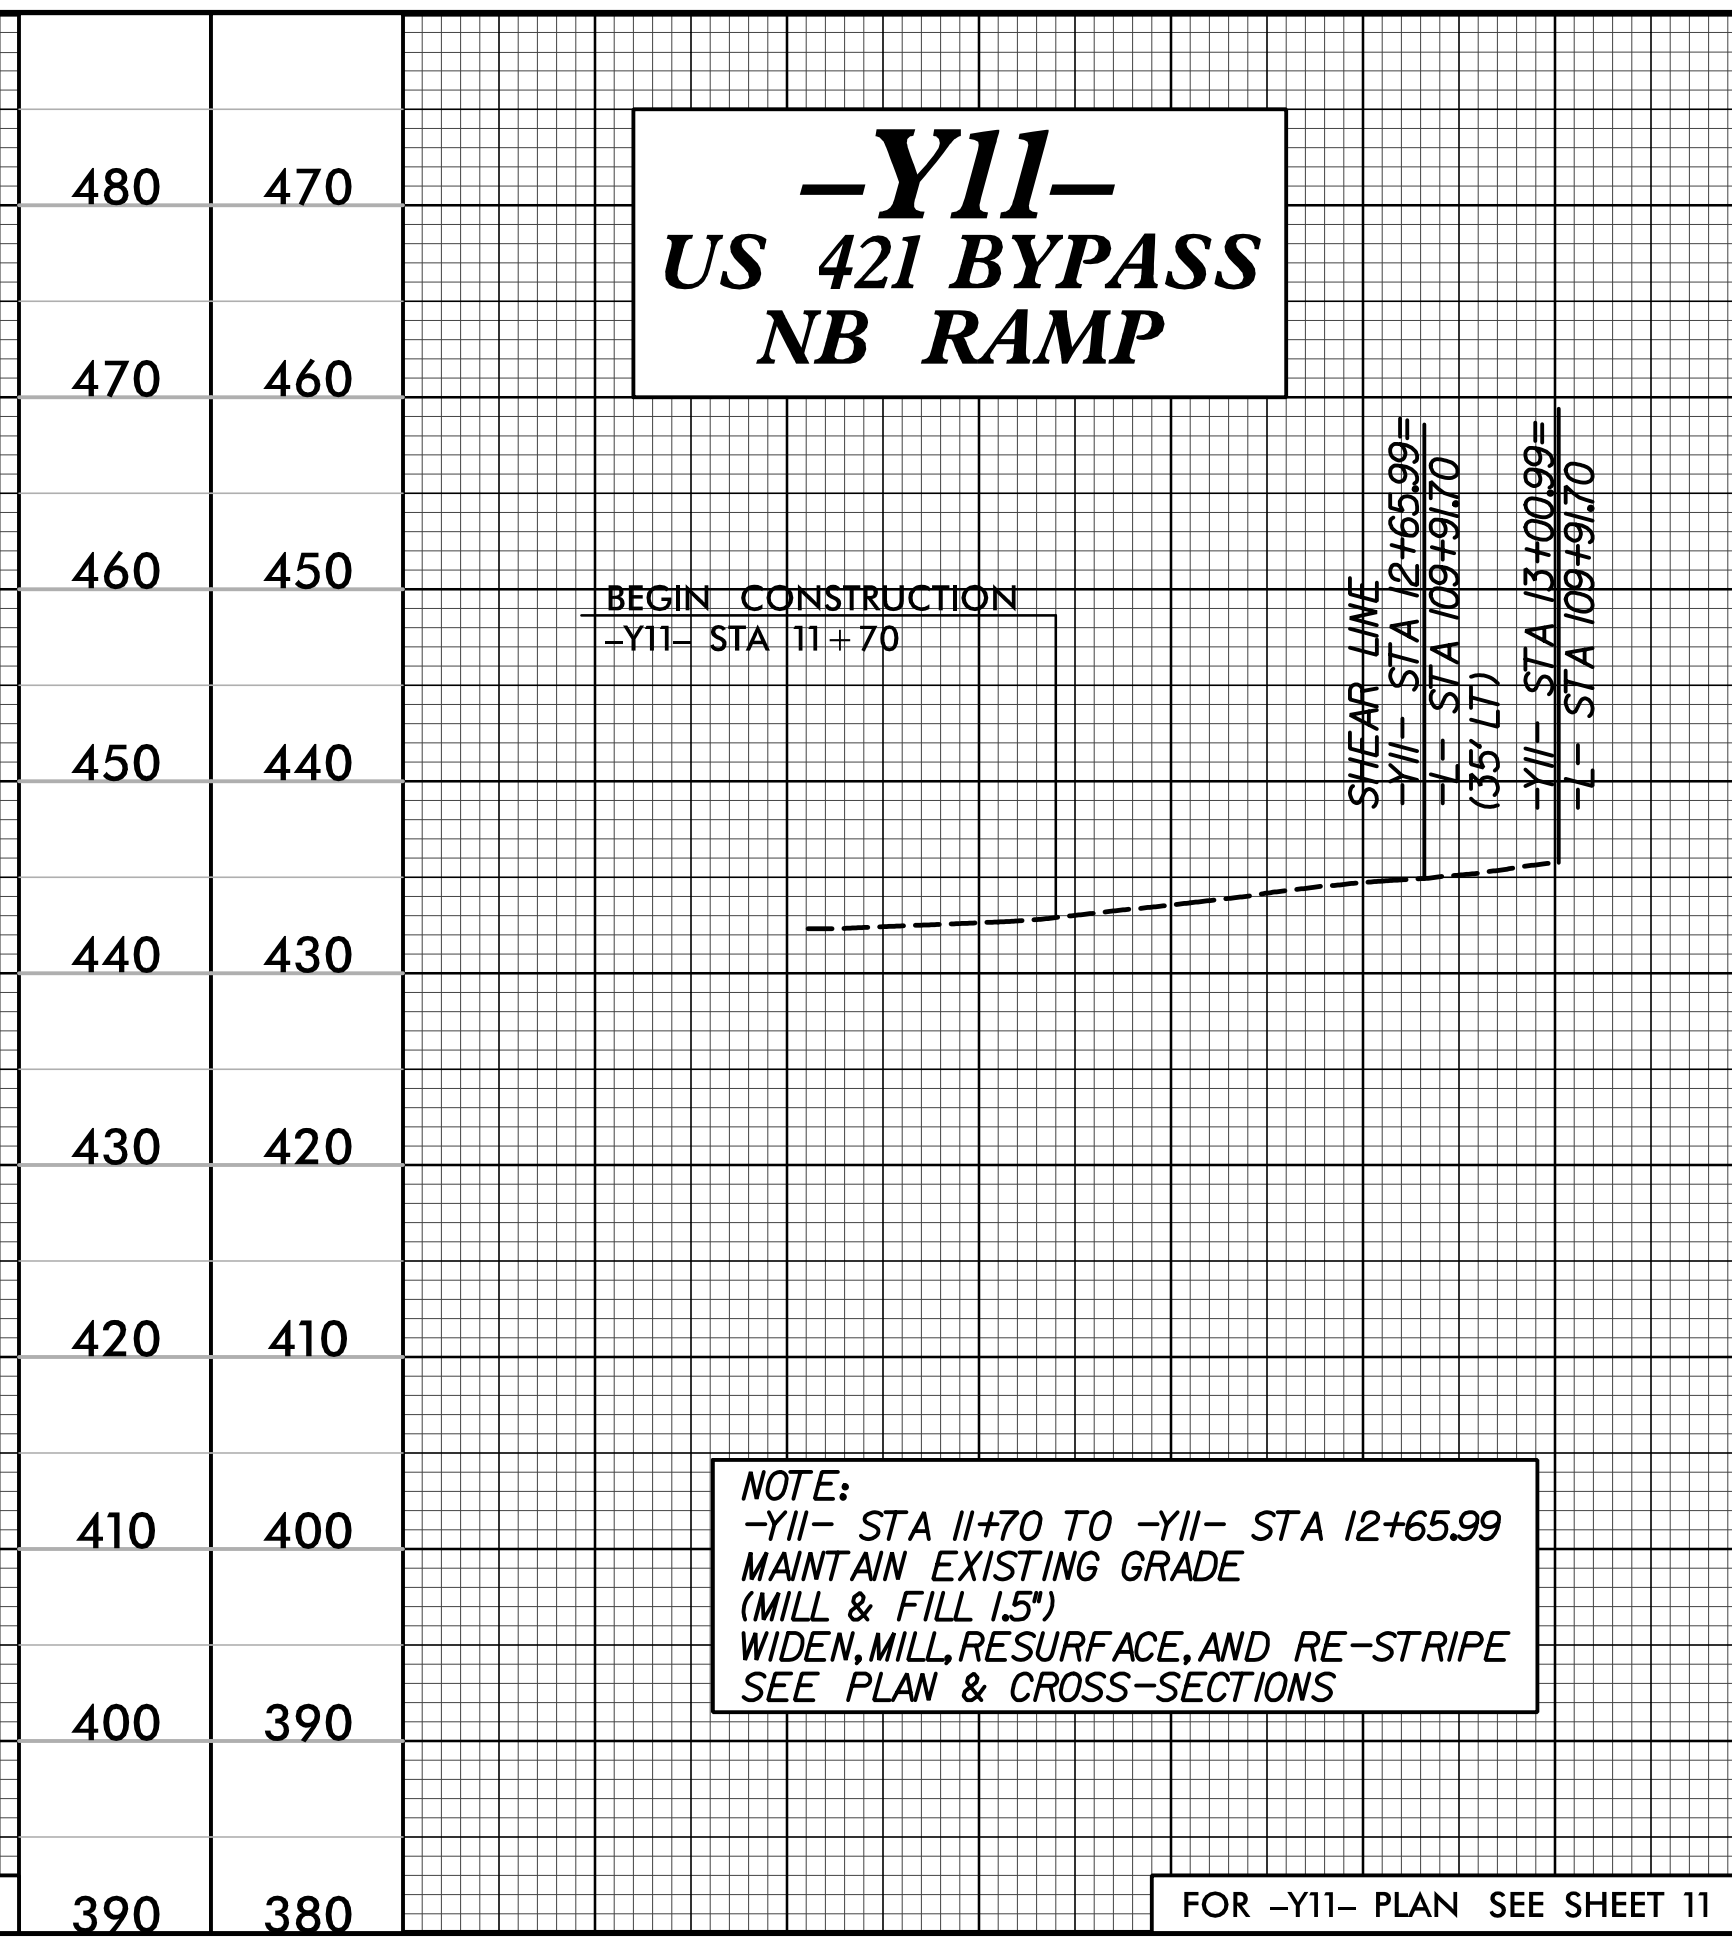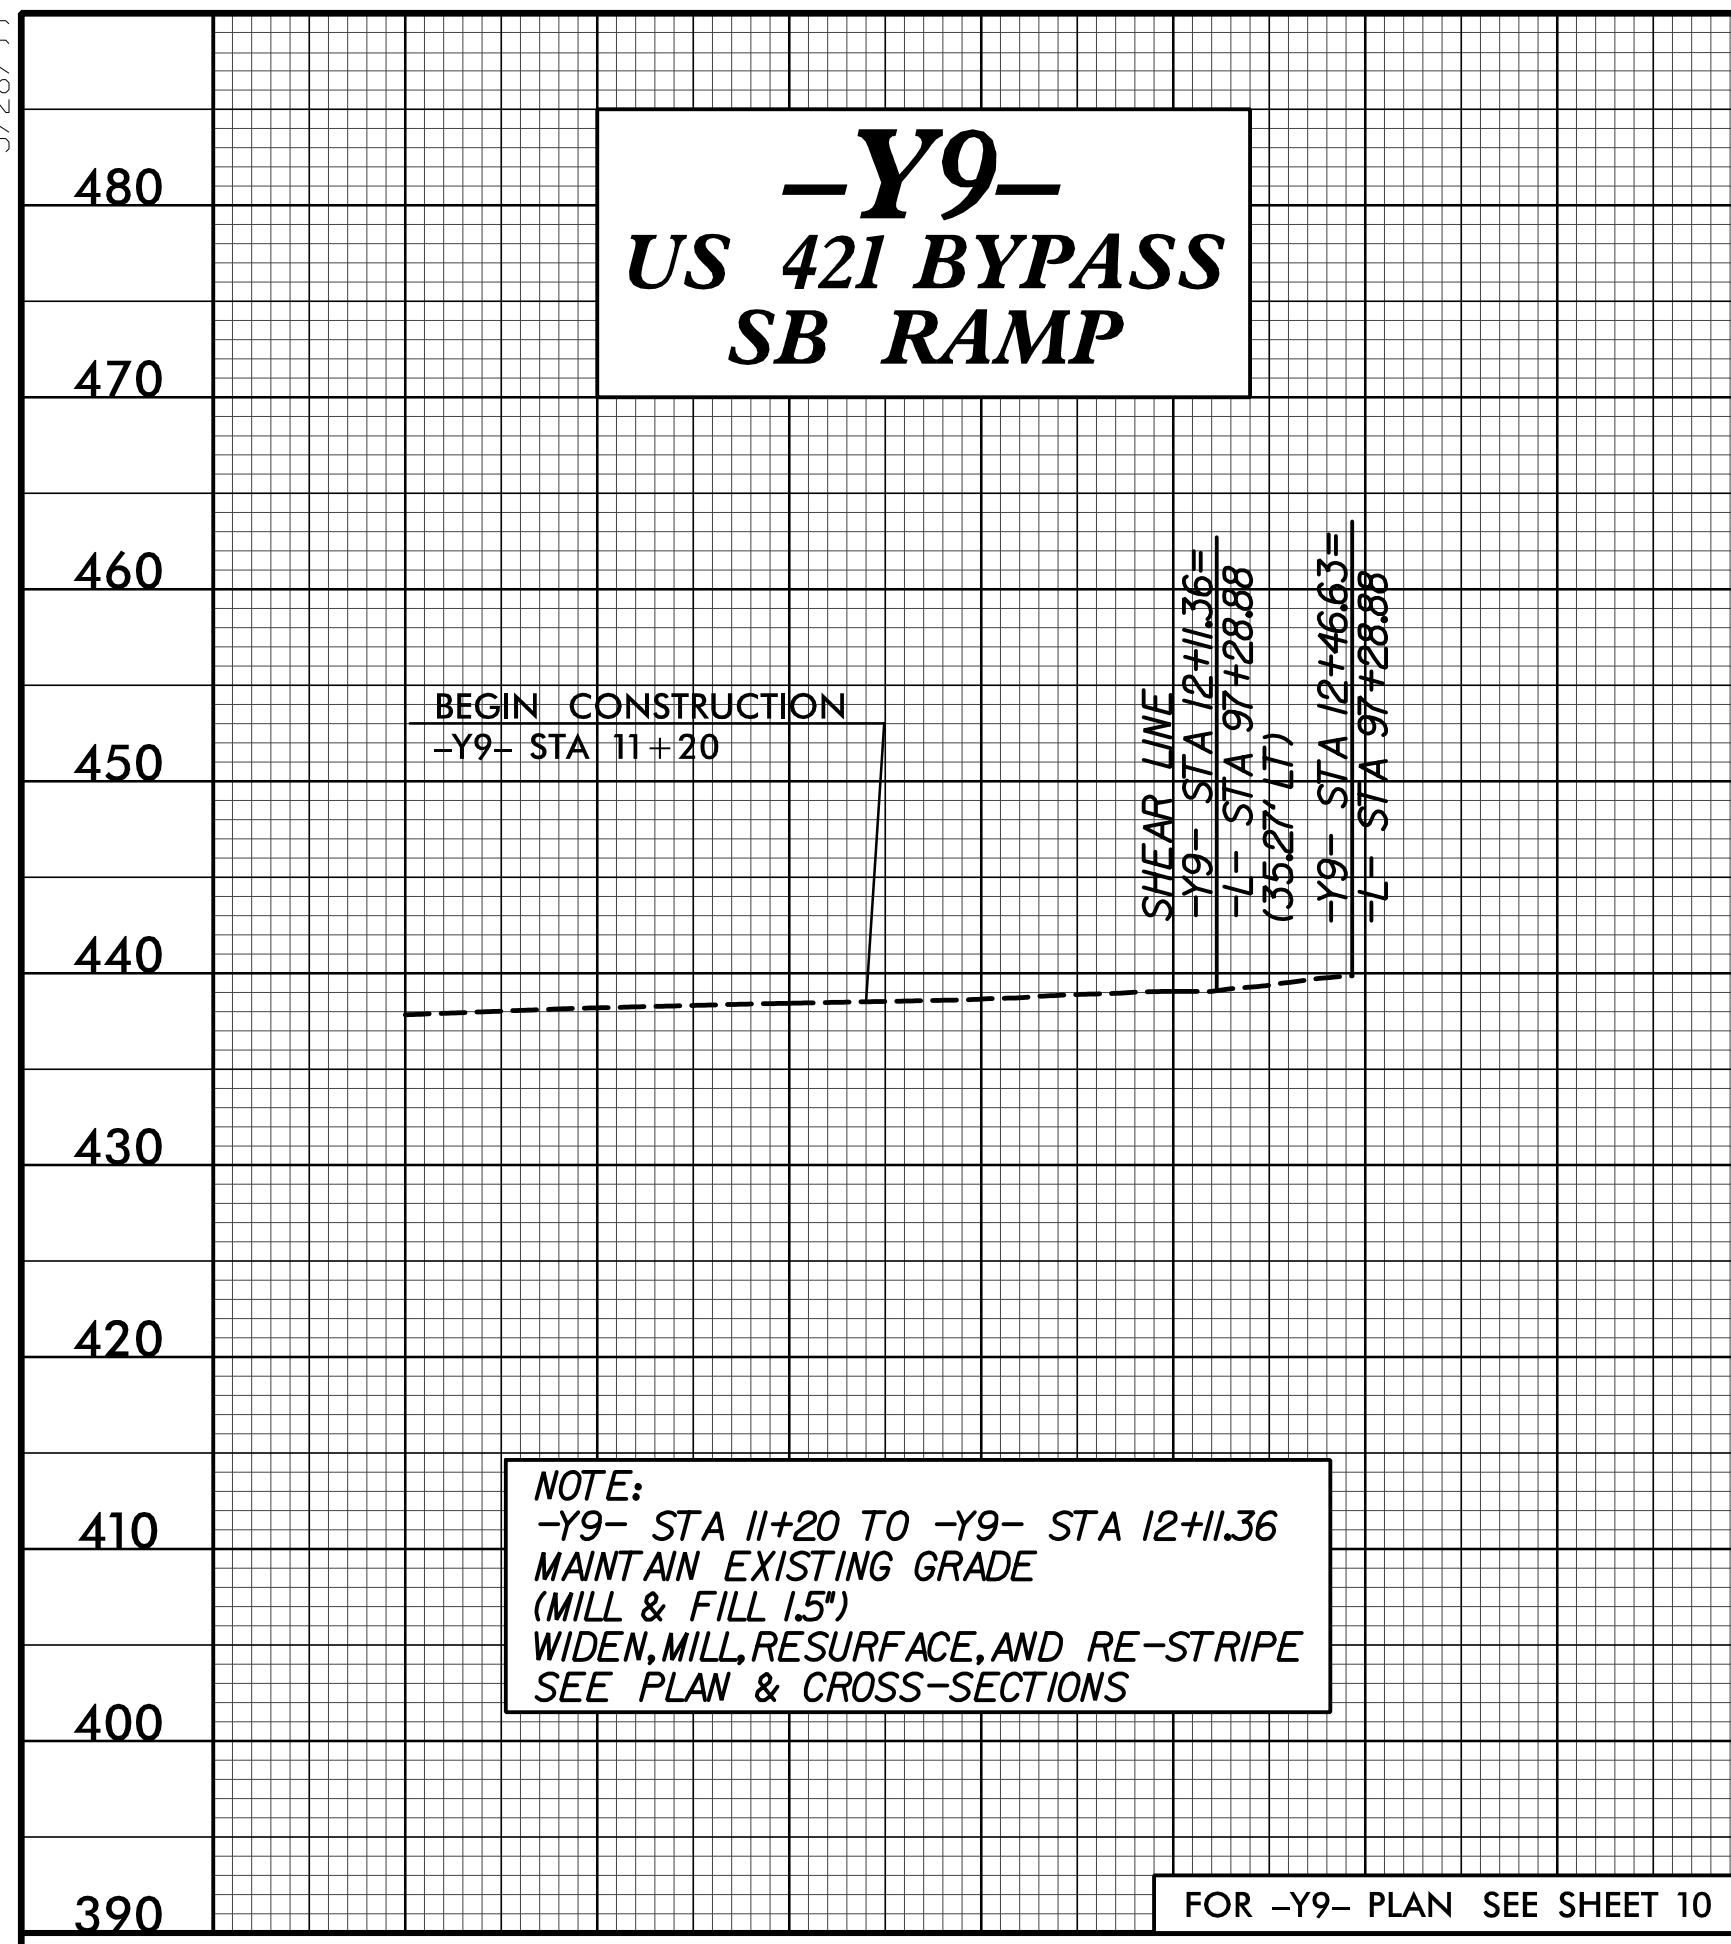

4/8/2022 C:\Users\lowery\OneDrive\Documents\Roadway\Proj\R-3830\Roadway\Profile\Y13.dgn