
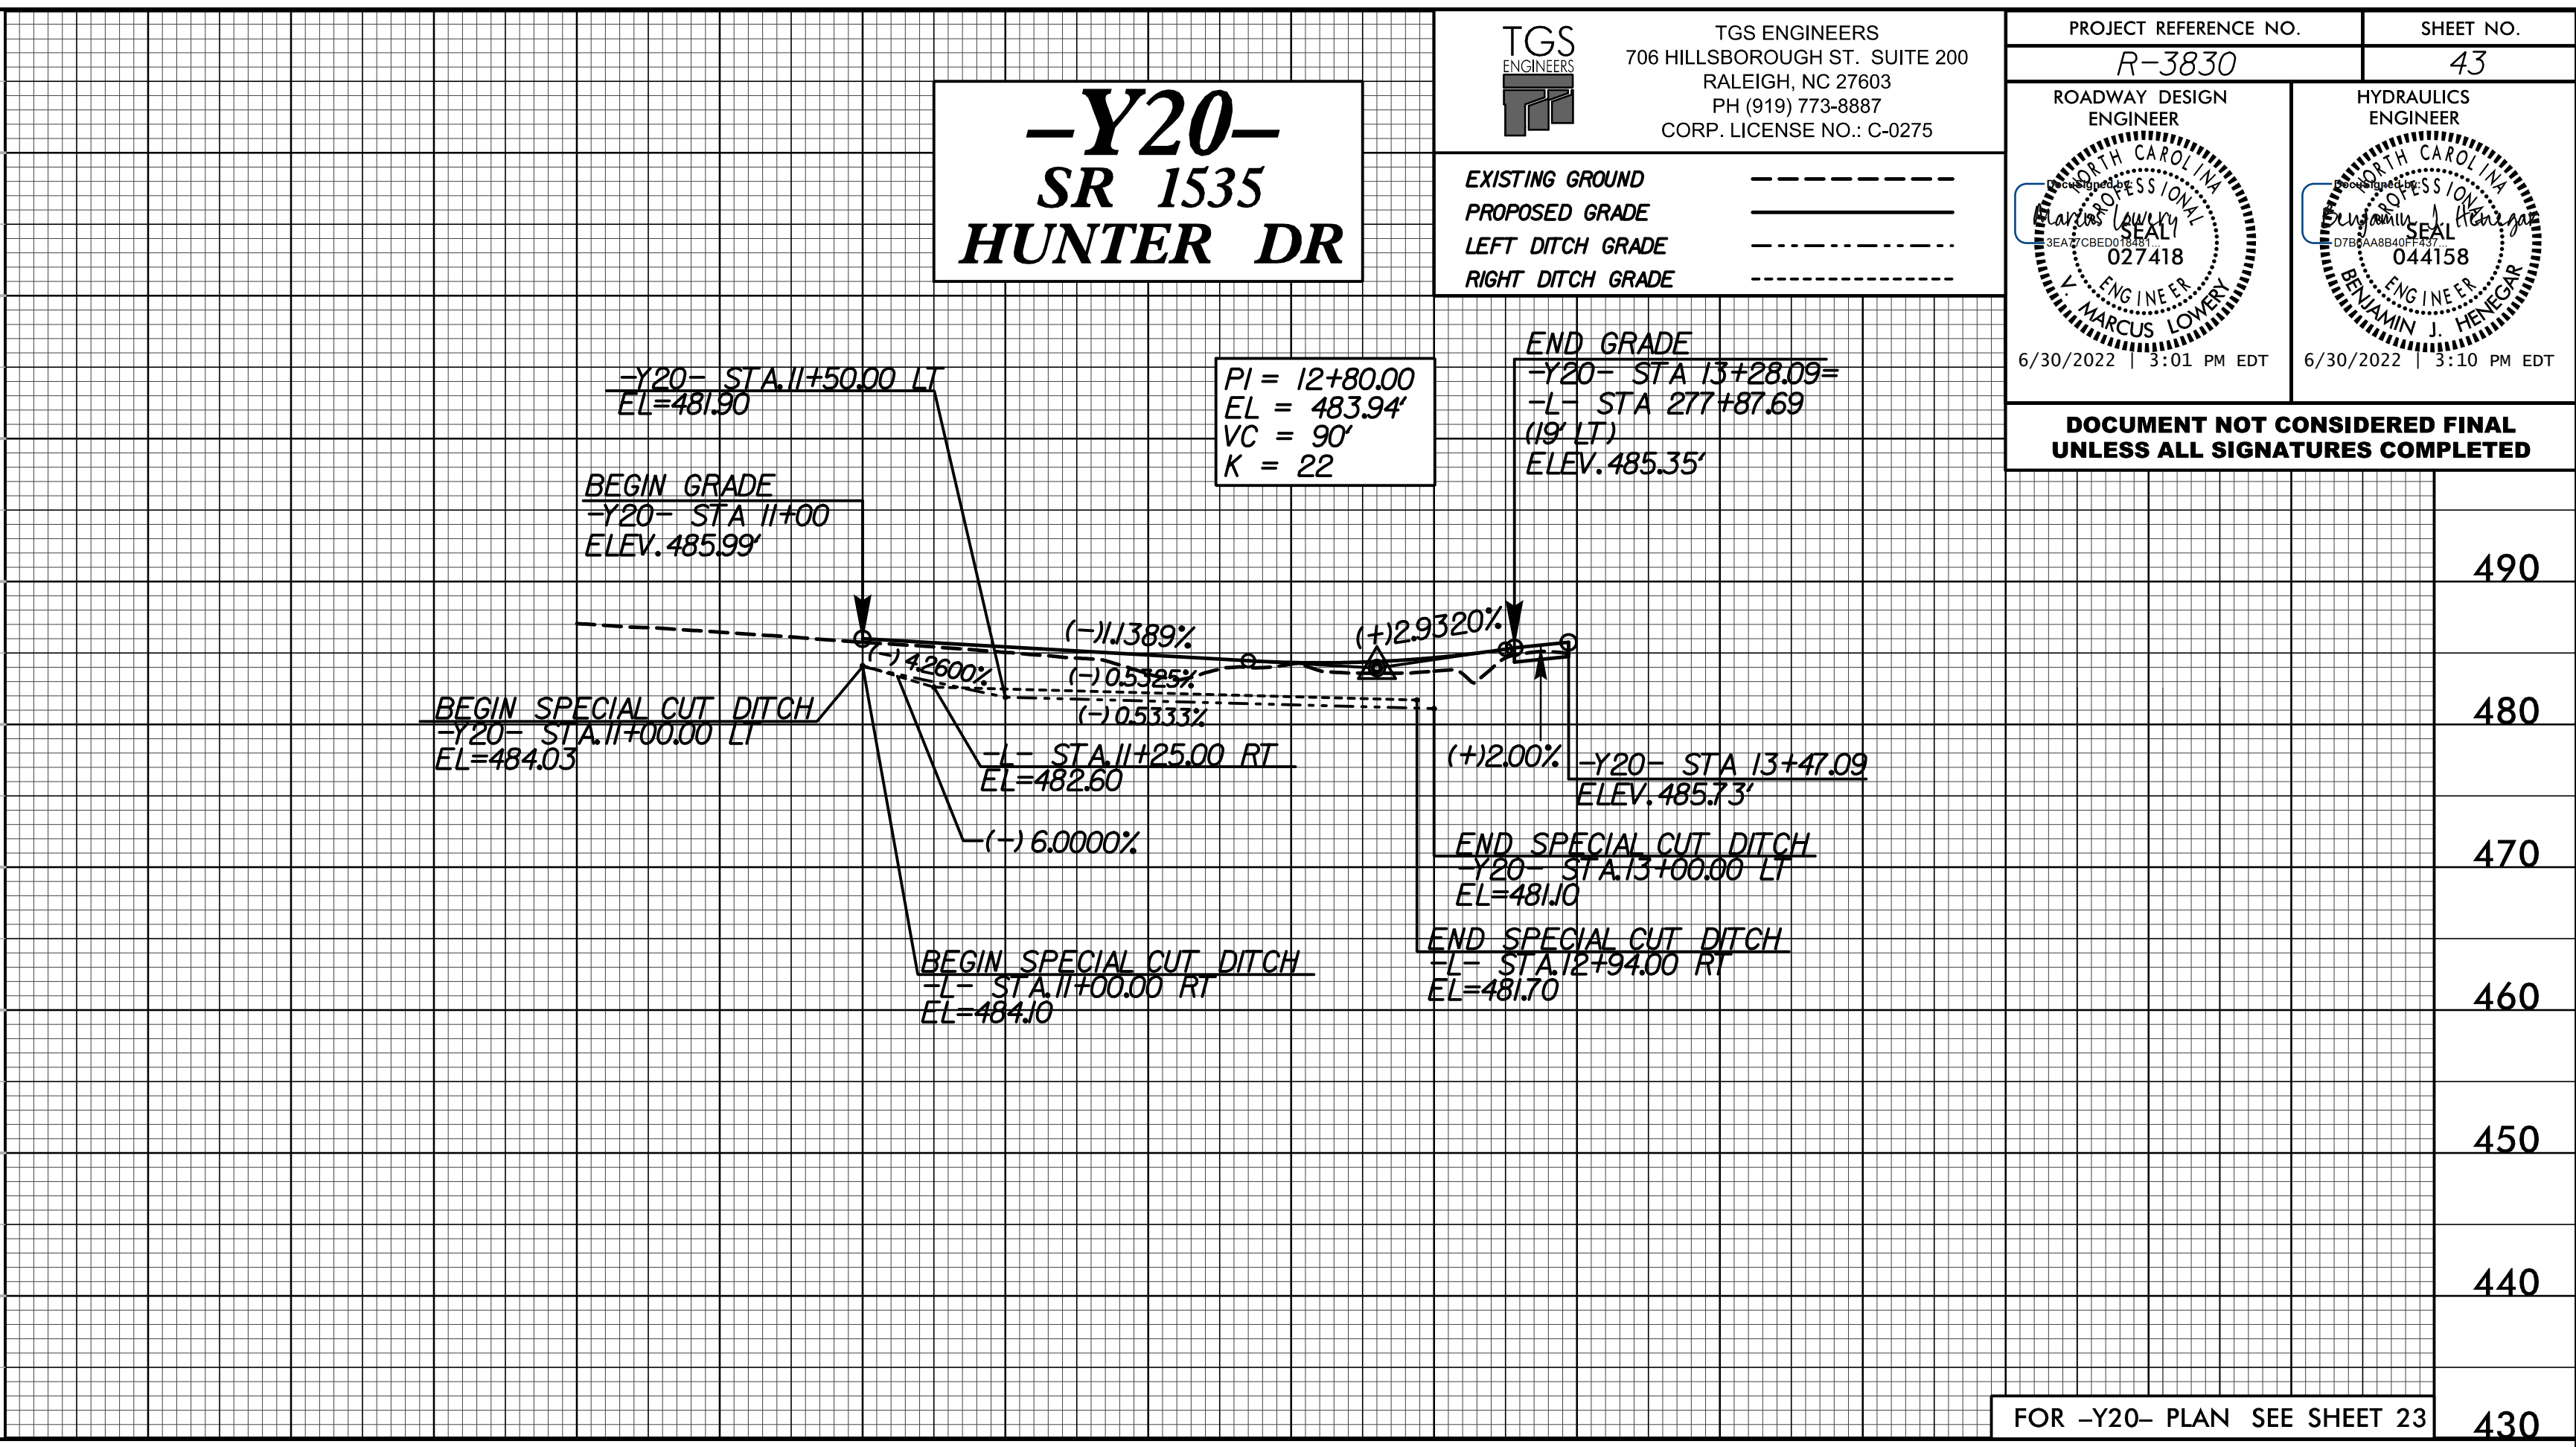


5/28/22

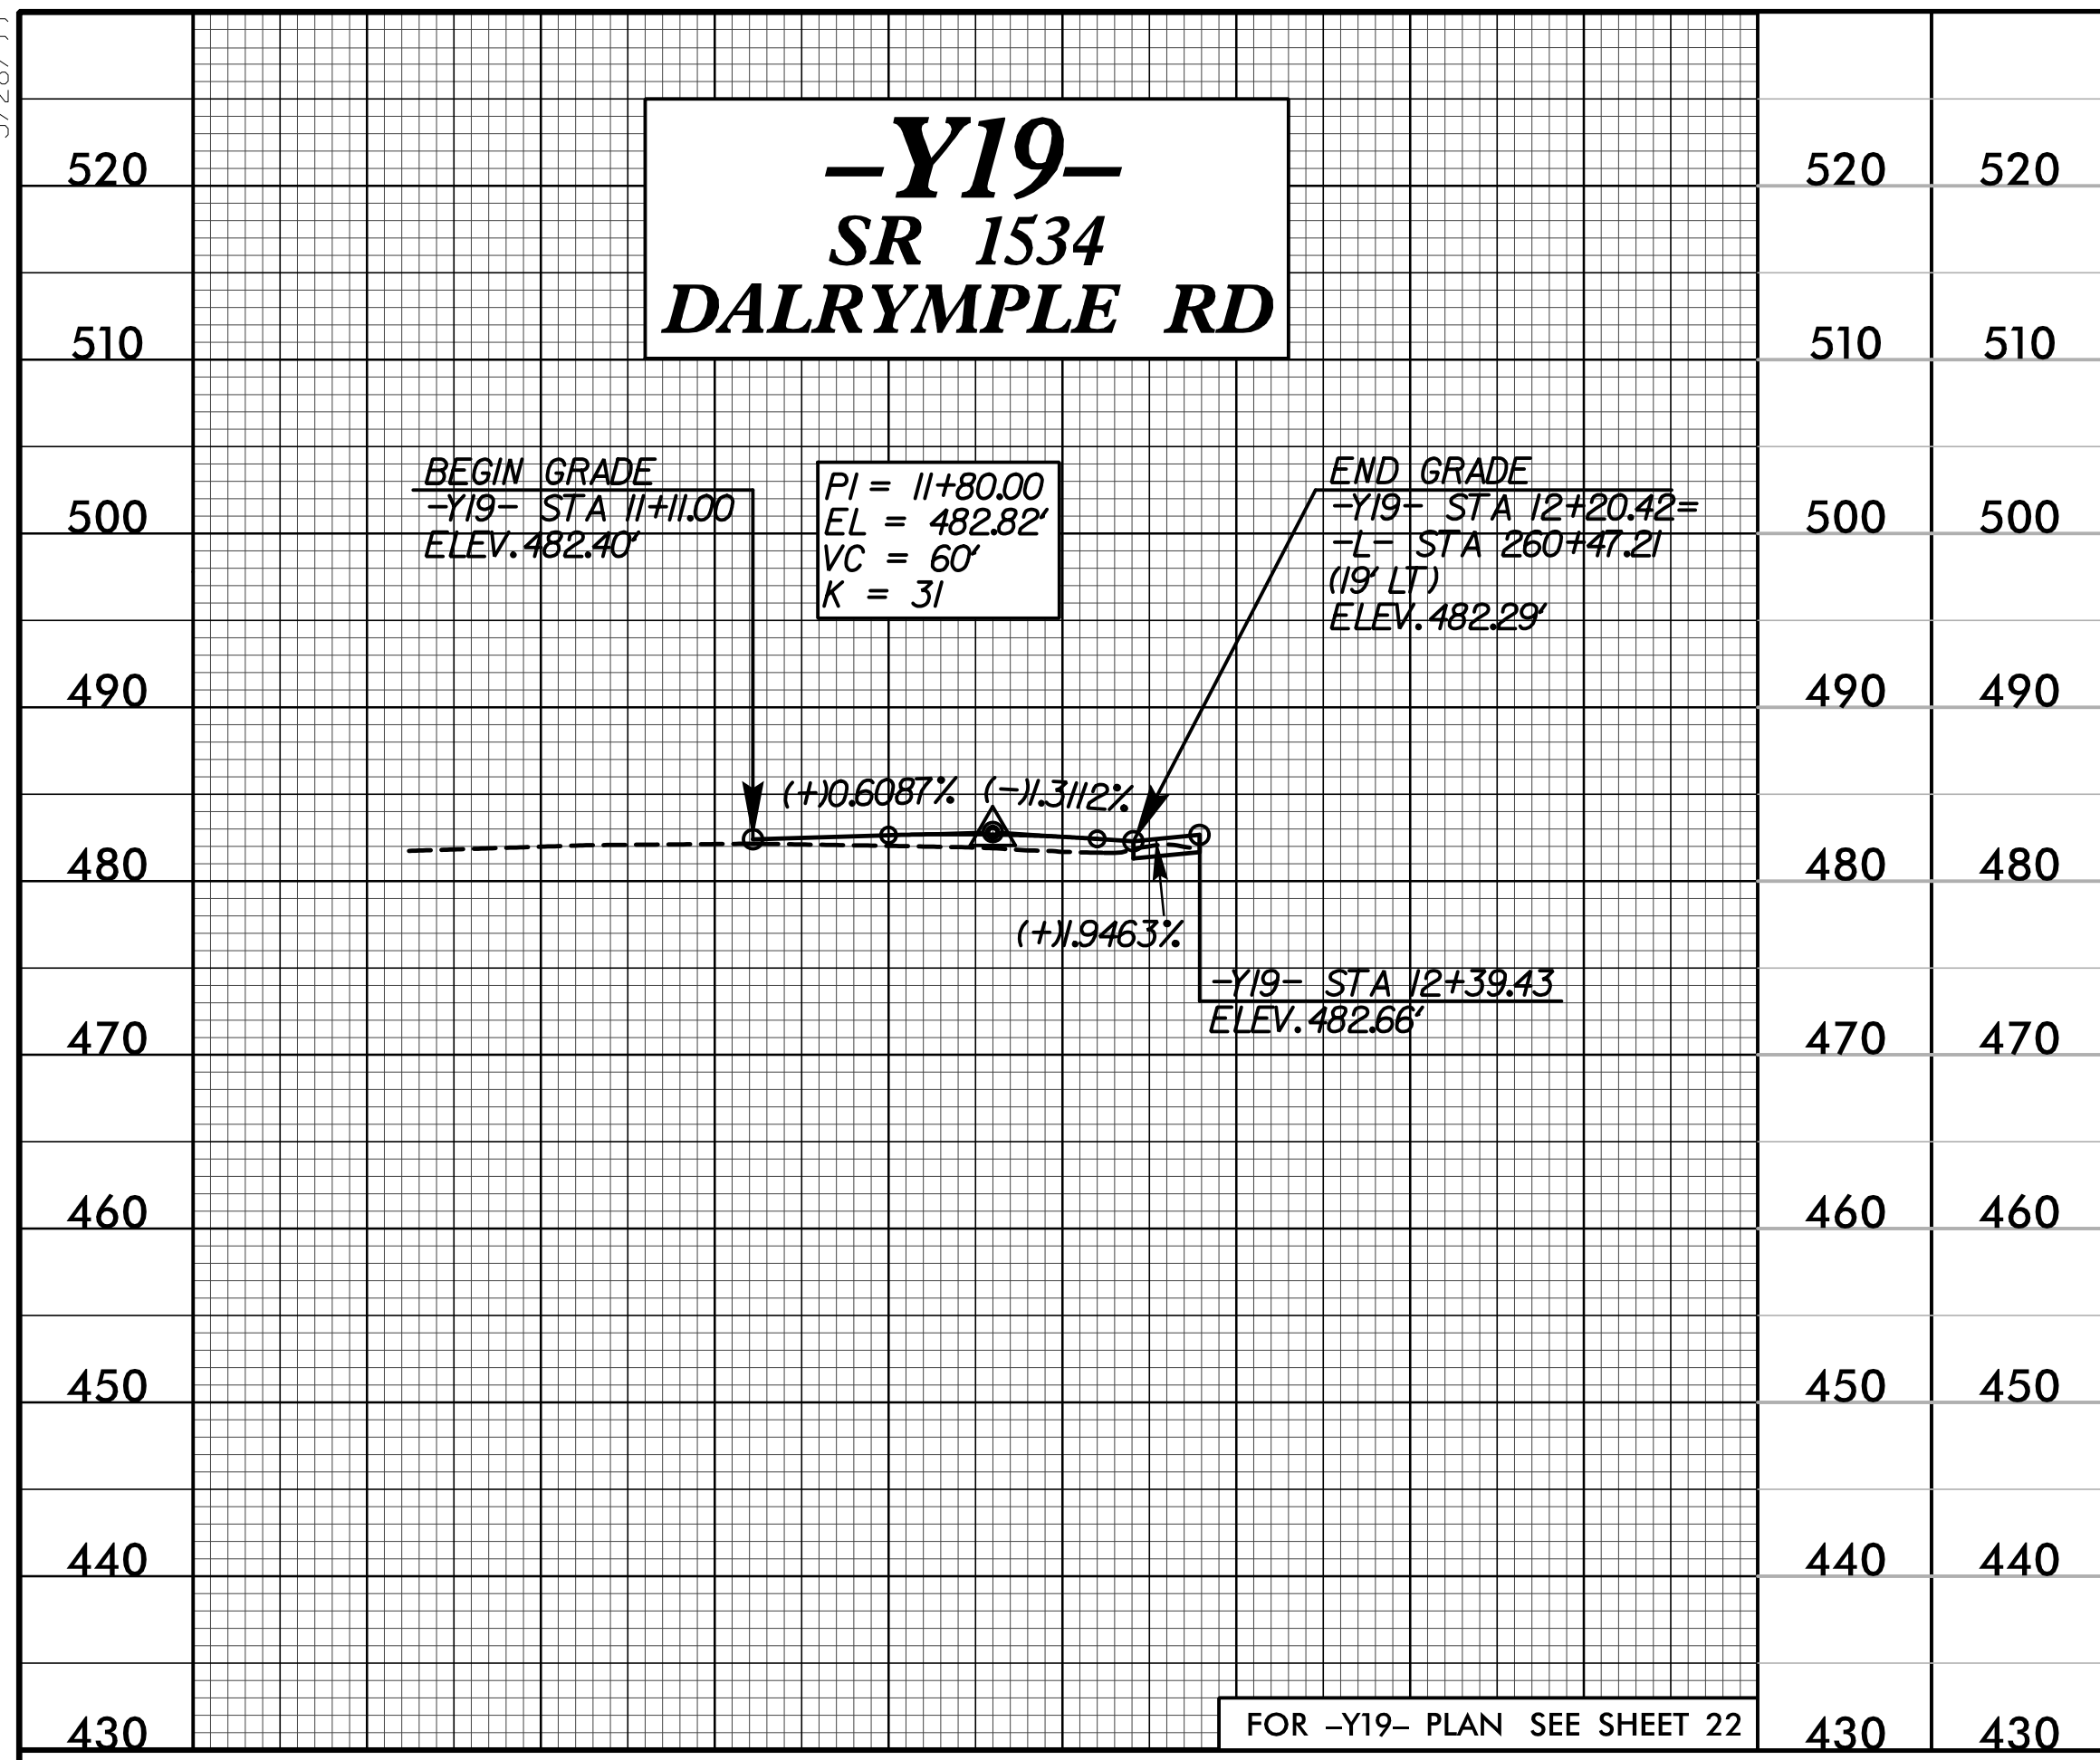

**TGS ENGINEERS**  
 706 HILLSBOROUGH ST. SUITE 200  
 RALEIGH, NC 27603  
 PH (919) 773-8887  
 CORP. LICENSE NO.: C-0275

EXISTING GROUND: - - - - -  
 PROPOSED GRADE: \_\_\_\_\_  
 LEFT DITCH GRADE: - - - - -  
 RIGHT DITCH GRADE: - - - - -



PROJECT REFERENCE NO. **R-3830** SHEET NO. **43**

ROADWAY DESIGN ENGINEER  
 TGS ENGINEERS  
 027418  
 6/30/2022 3:01 PM EDT

HYDRAULICS ENGINEER  
 TGS ENGINEERS  
 044158  
 6/30/2022 3:10 PM EDT

DOCUMENT NOT CONSIDERED FINAL UNLESS ALL SIGNATURES COMPLETED

10 11 12 13 10 11 12 13 14

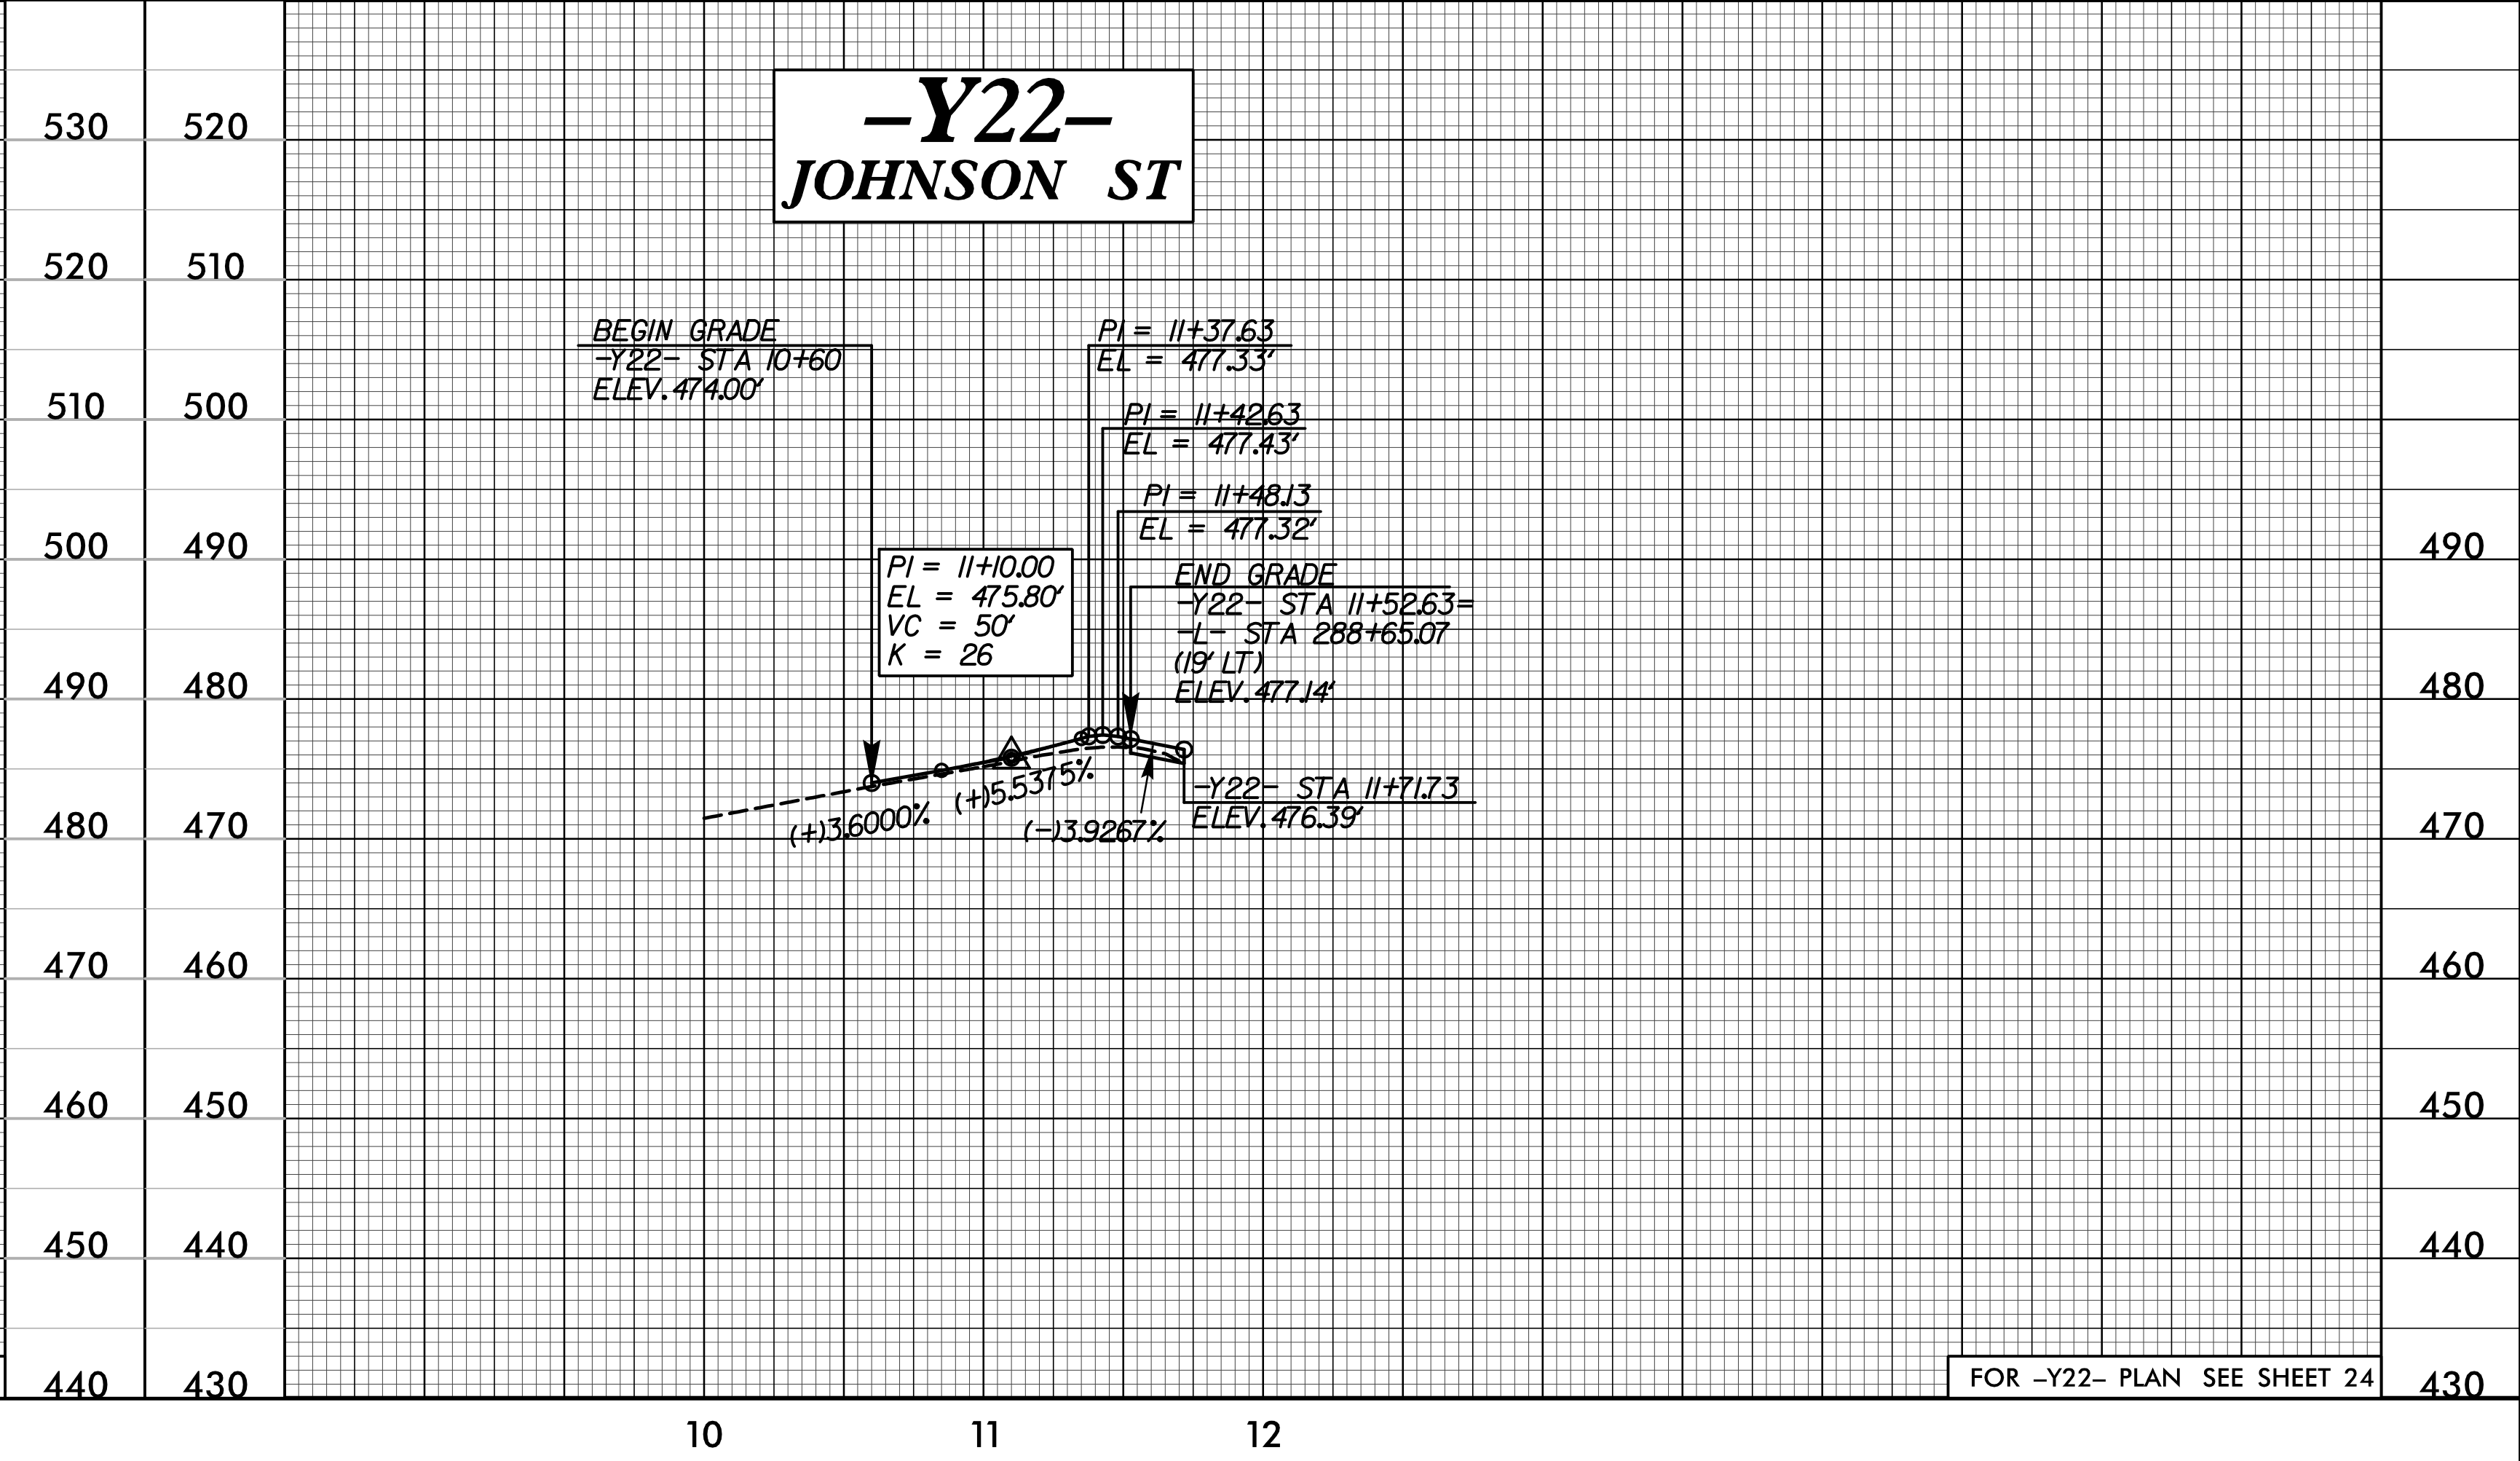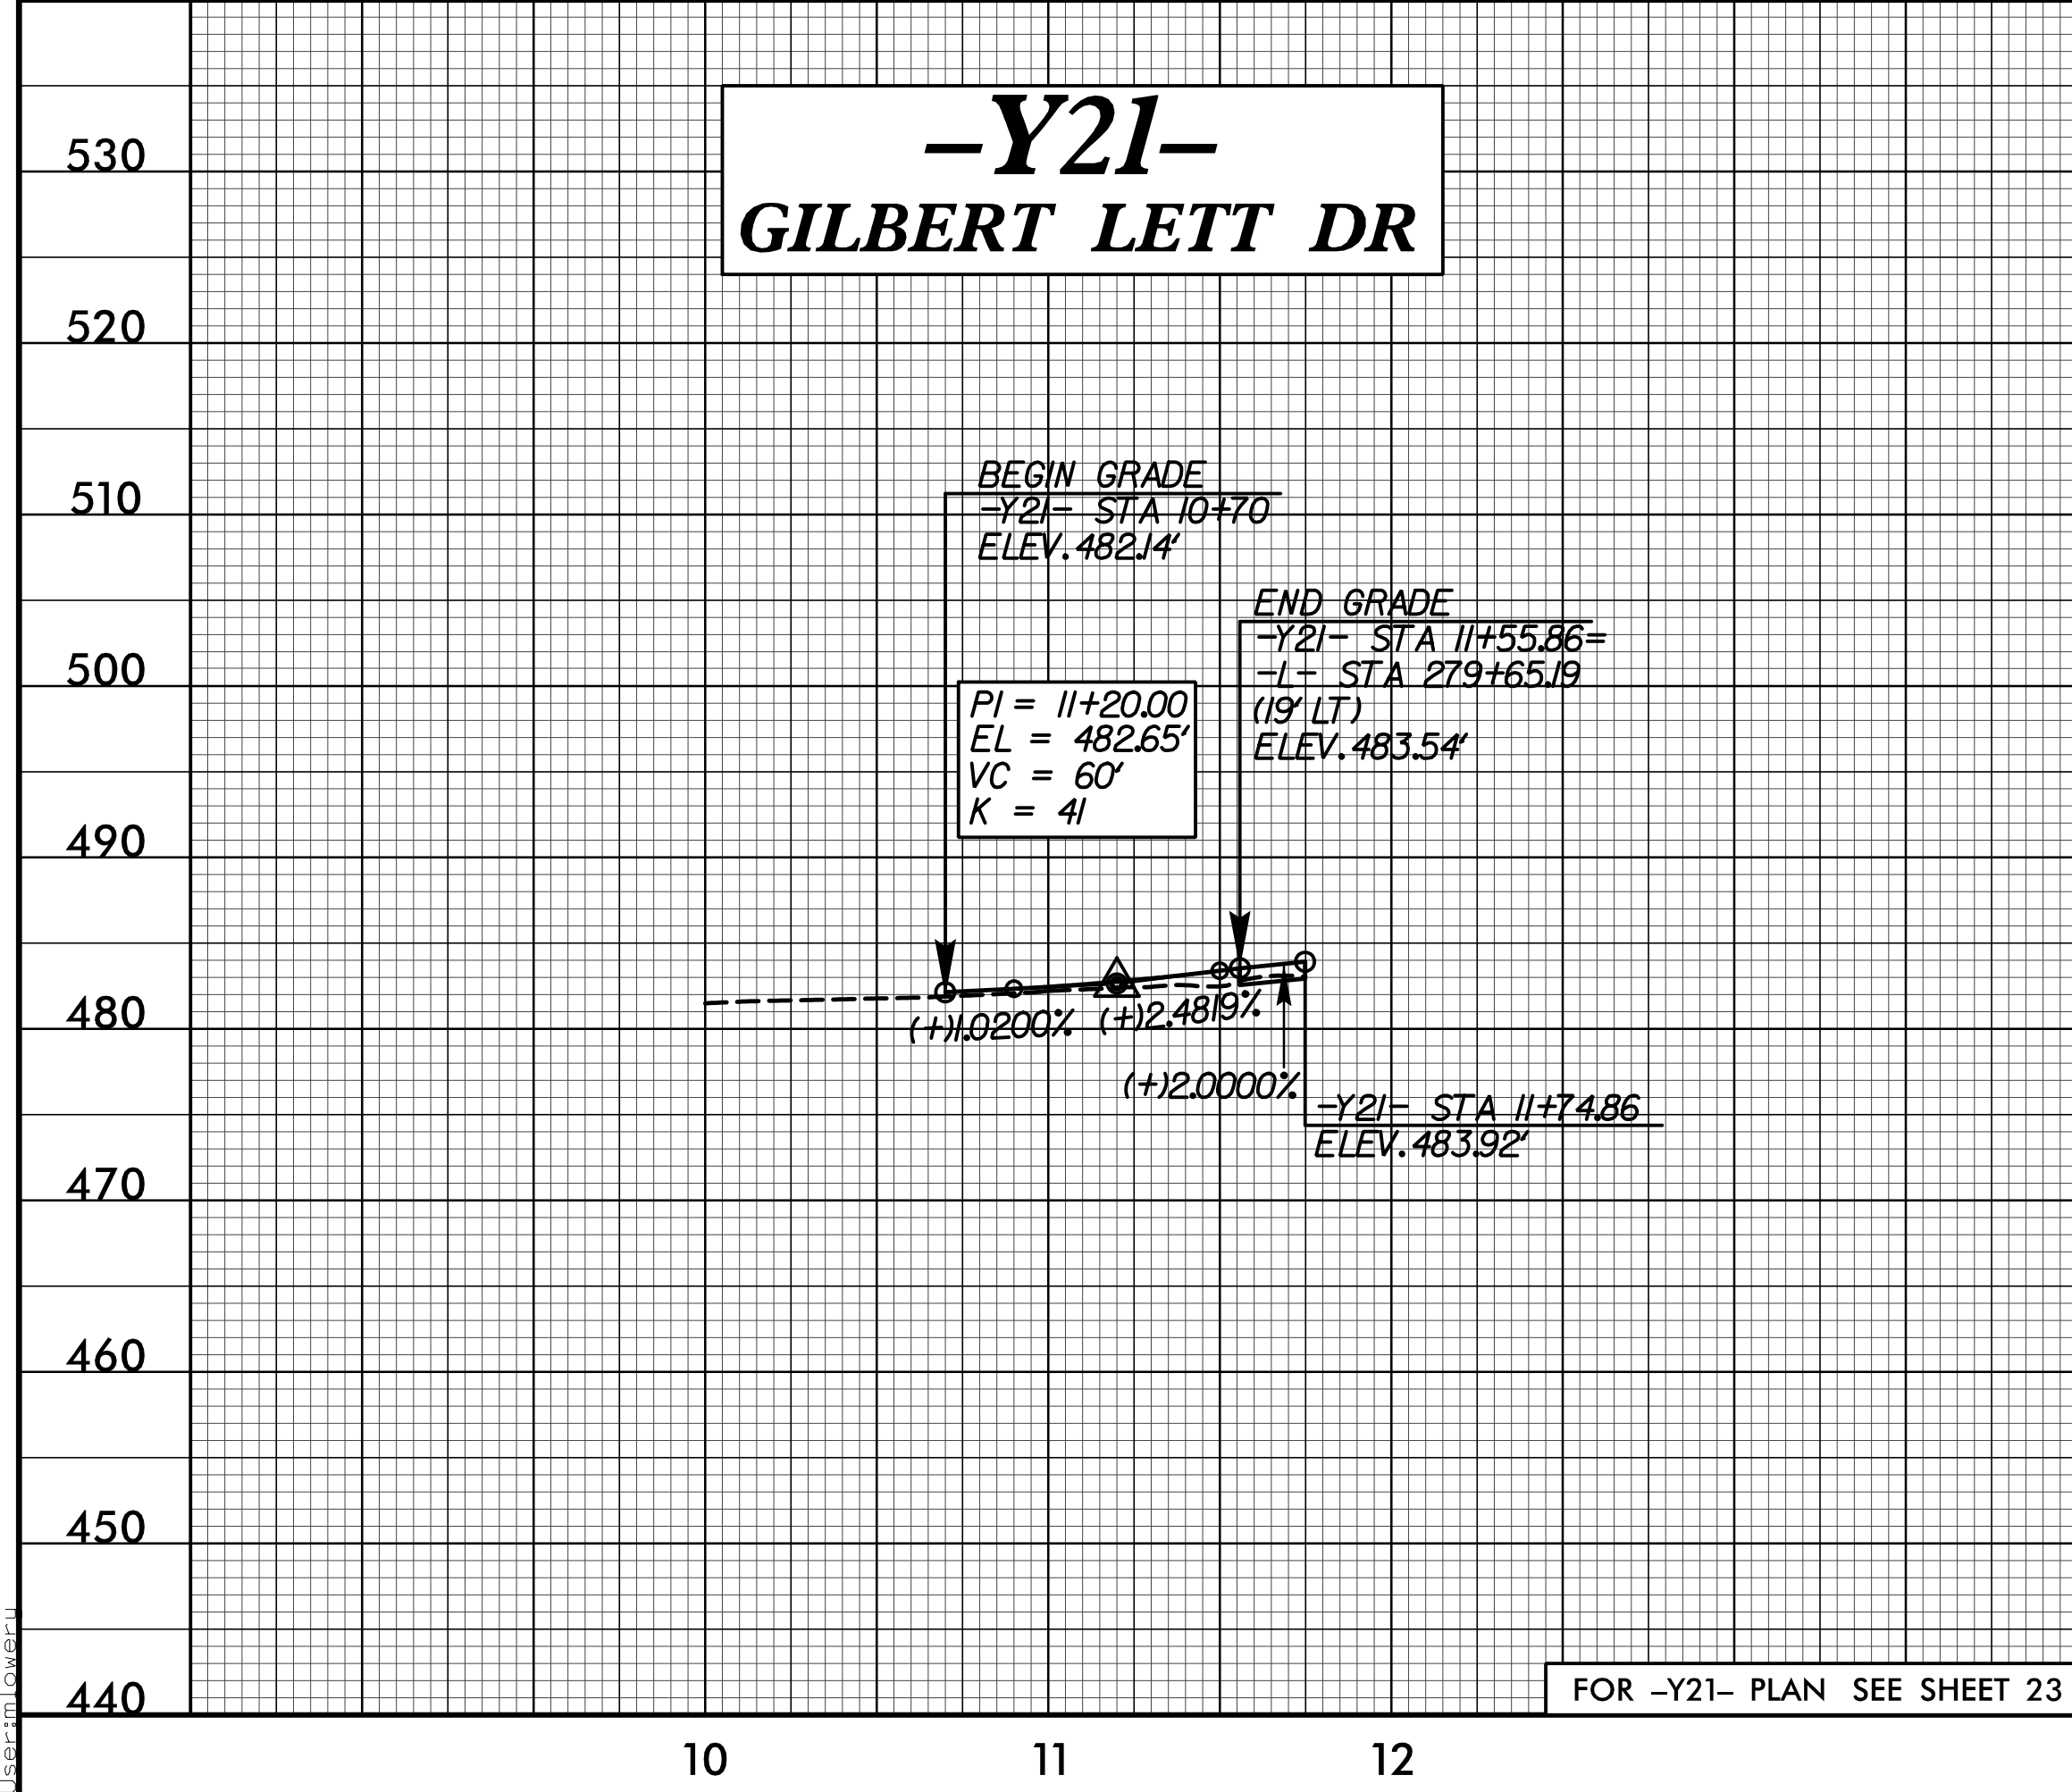

10 11 12 10 11 12

4/8/2022 C:\Users\mloves\OneDrive\Work\Projects\3830\Roadway\Proc\Y-3830\_L\_rdy.plt\_43.dgn User:mloves