


SEE TMP-2A FOR TEMP. SHORING INFORMATION

1 -L- STA 23+00± TO STA 27+70±, 37' RT
 QUANTITY = 2820 S.F.

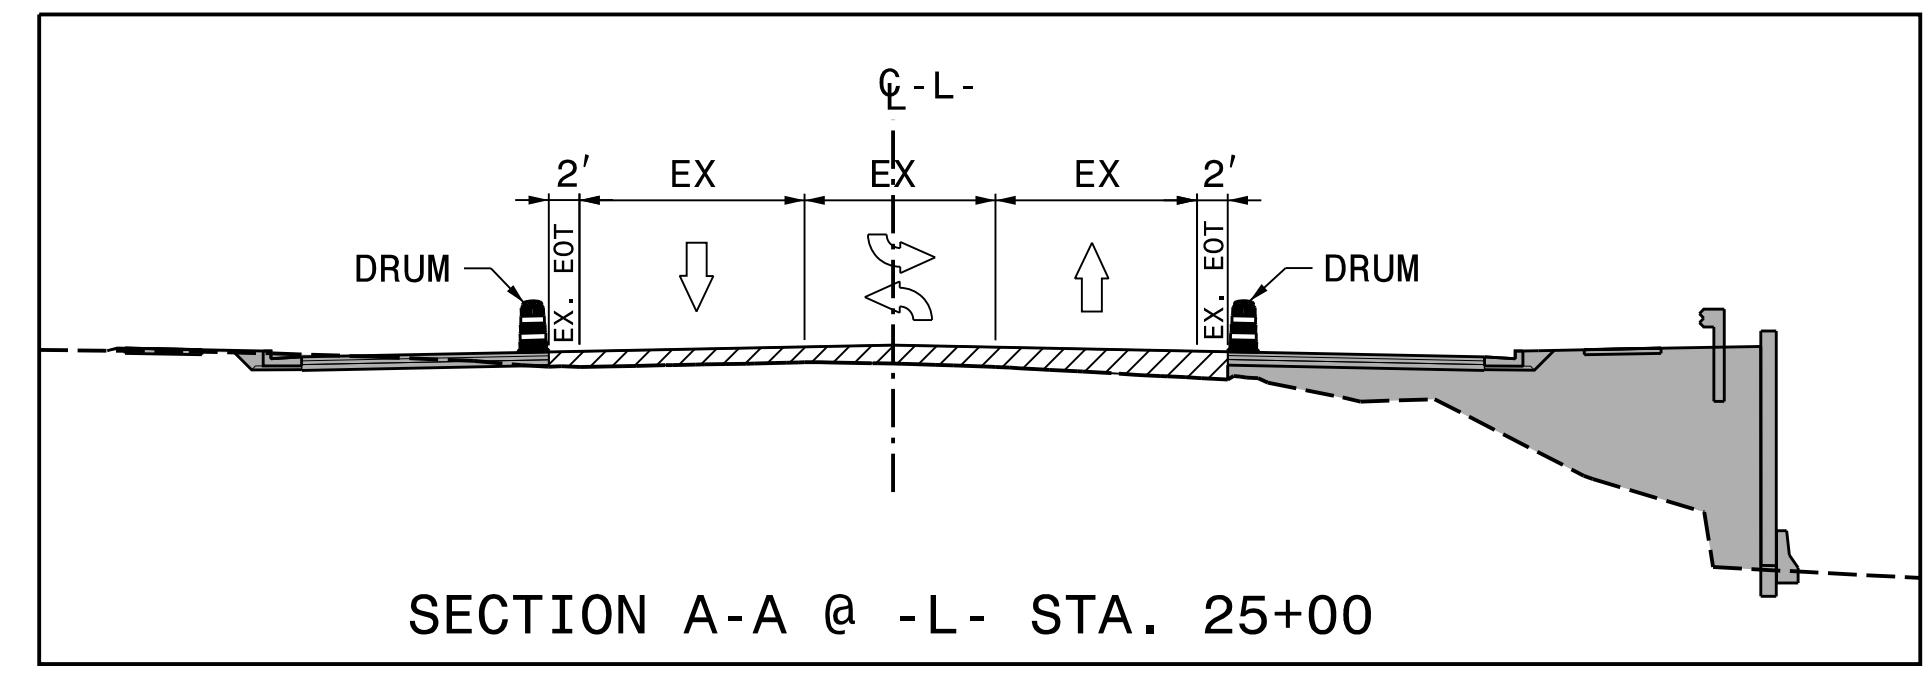


REVISIONS

PLOT DRIVER: NCDOT_pdf_color_eng_50.pit
 USER: CHARNDEN
 DATE: 5/4/2022
 PENTABLE: NCDOT_tcp.tbl
 TIME: 10:45:34 AM
 FILE: p:\pwhdr\users\charnden\us_east_01\Documents\3322\10002133\10279033\6_0_CAD.BIM\6.2.WIP\Traffic\TrafficControl\TCP\R3830_TC_TMP-04.02.dgn

APPROVED: *Michael T. Rzepka*

DATE: 7/12/2022

SEAL

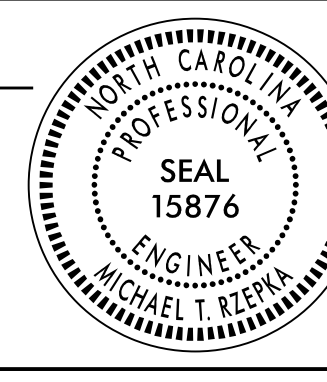

DOCUMENT NOT CONSIDERED FINAL
 UNLESS ALL SIGNATURES COMPLETED



PHASE 1 - STEP 1