



215

220

225

MATCHLINE -L- STA. 212 + 00, SEE TMP-6.13


-L- STA. 212+80 +/-
TIE TO EXISTING MARKINGS

-L- STA. 212+80 +/-
END PCB
2' OFFSET

-L- (BROADWAY RD)

-L- STA. 214+00 +/-

-L- STA. 212+95 +/-
END TEMPORARY PAVEMENT

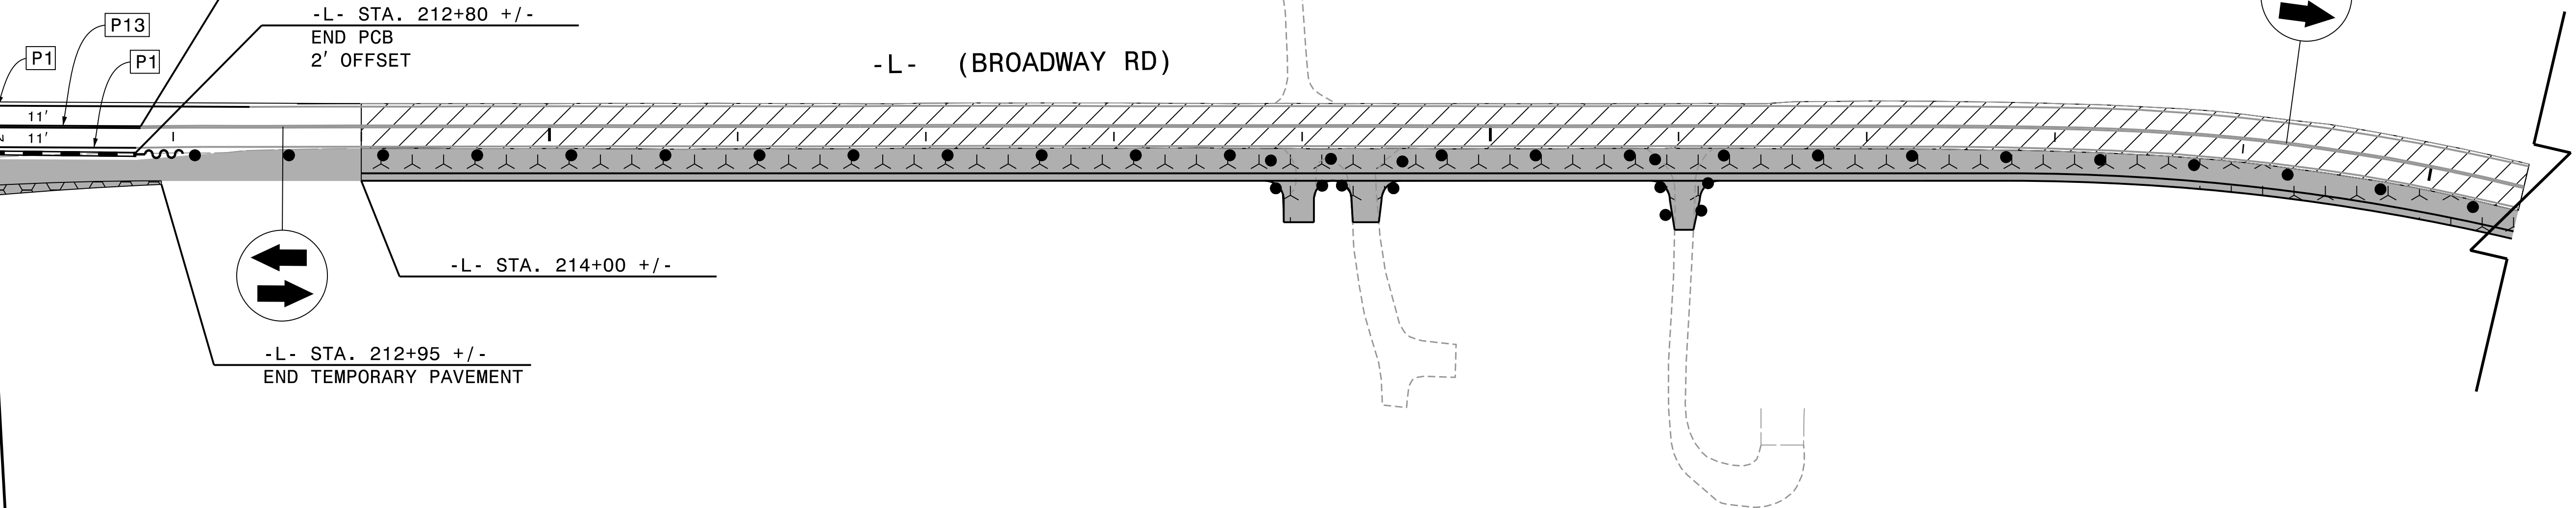

REVISIONS

PLOT DRIVER: NCDOT_pdf_color_eng_50.plt PENTABLE: NCDOT_tcp.tbl
 USER: CHARNDEN DATE: 5/4/2022 TIME: 10:51:28 AM
 FILE: p:\pwhdr\users\01\hfr\US_East_01\Documents\3322\10002133\10279033\6_0_CAD.BIM\6.2.WIP\Traffic\TrafficControl\TCP\R3830_TC_TMP-06.14.dgn

APPROVED: <i>Michael T. Rzepka</i>	
DATE: 7/12/2022	
DOCUMENT NOT CONSIDERED FINAL UNLESS ALL SIGNATURES COMPLETED	



PHASE 2 - STEP 1