

- | | |
|--|--|
| 1

W20-3
48" X 48" | 2

W20-2
48" X 48" |
| 3

W20-3
48" X 48" | 4

W20-3
48" X 48" |
| 5

W20-3
48" X 48" | 6

W20-3
48" X 48" |
|
SP-4L
42" X 12" |
SP-4R
42" X 12" |
| 7


M4-8
24" X 12"

M6-1
21" X 15" | 8

M4-8
24" X 12"

M6-1 L
21" X 15" |
| 9

M4-8 A
24" X 18" | |

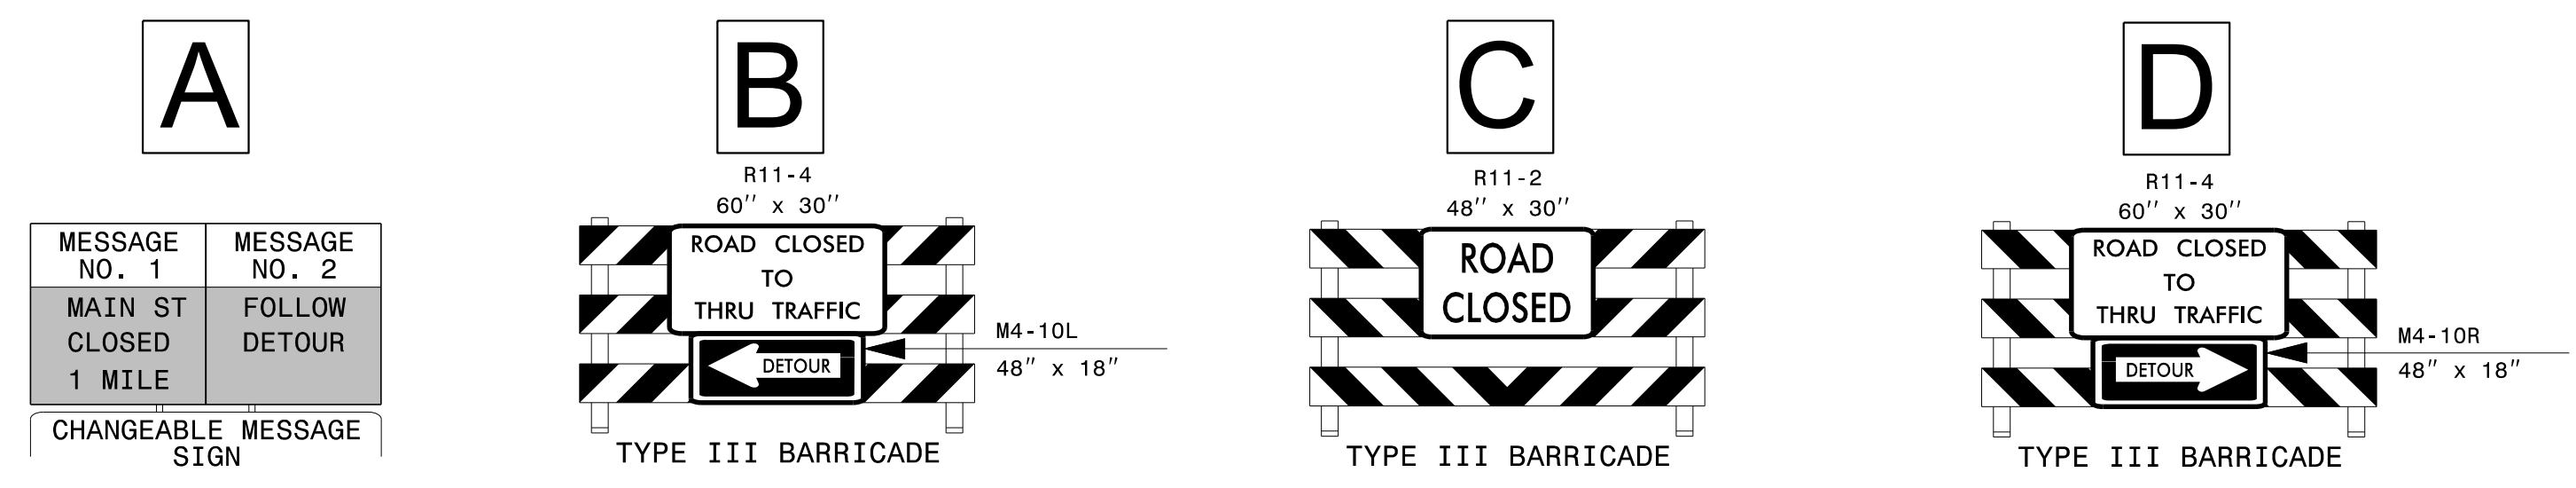

APPROVED: *Ken Thomwell*
 DATE: 06/07/2022
 SEAL
 DOCUMENT NOT CONSIDERED FINAL
 UNLESS ALL SIGNATURES COMPLETED



DETOUR FOR
RAILROAD REMOVAL

MAIN ST

6/6/2022
 P:\TIP\Projects-R\3830\TrafficControl\TCP\R-3830_Detour_MainSt.dgn
 User: jdbaverl