
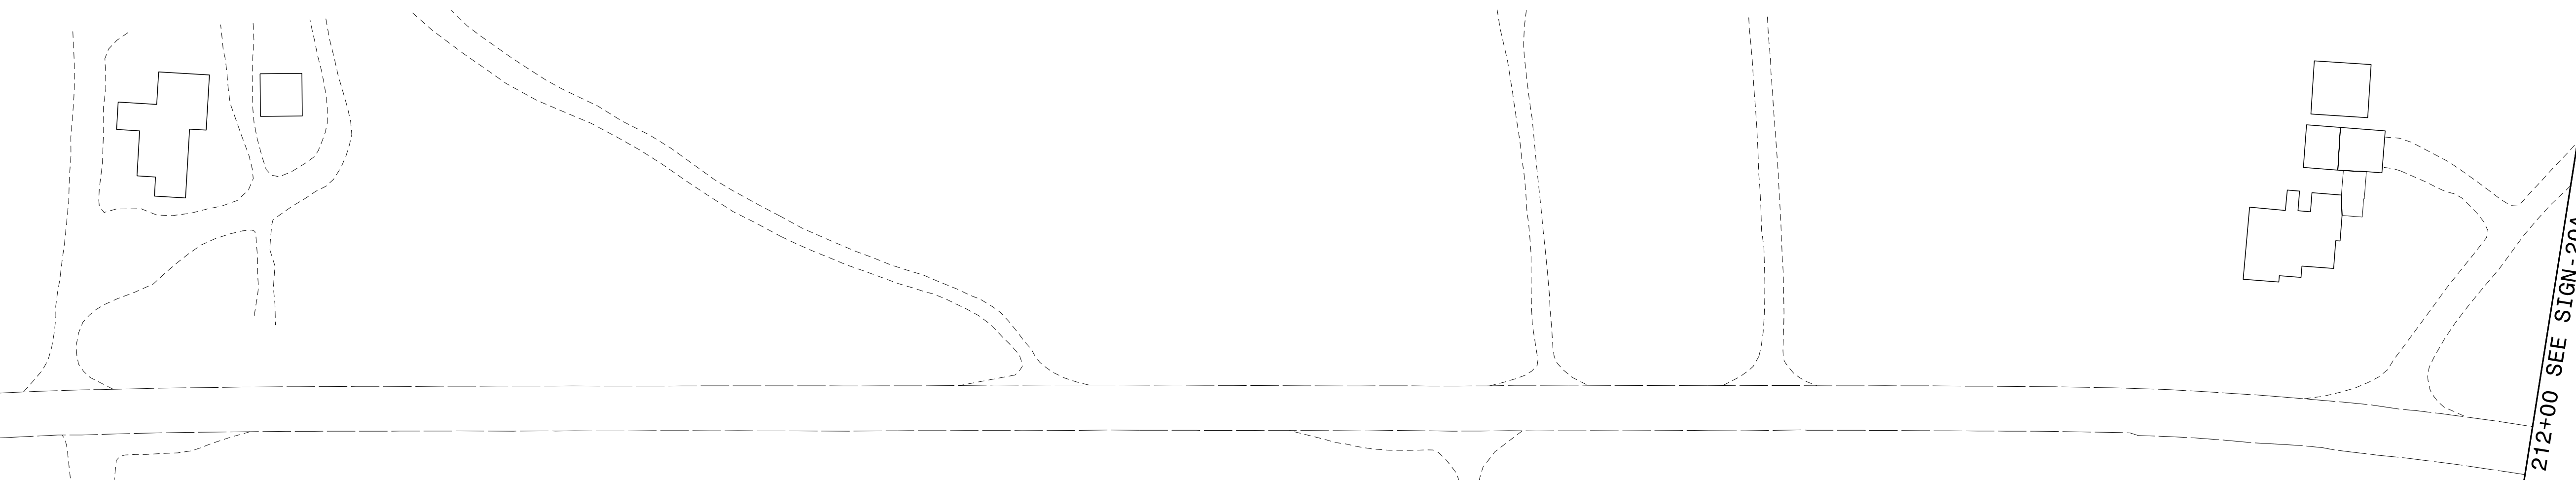


M M
MOY
MACDONALD
PO Box 700
Raleigh, NC 27624
919-551-2233
919-551-2234 Fax
www.mmmacdonald.com
LICENSE NO. F-6669

PROJ. REFERENCE NO.	SHEET NO.
R-3830	SIGN-19A

MATCHLINE - L- STA 198+50 SEE SIGN-18A

MATCHLINE - L- STA 212+00 SEE SIGN-20A

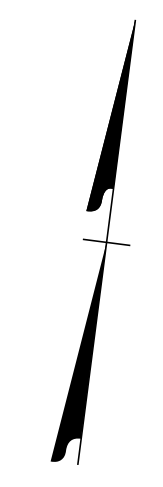

8/27/2019
G:\395689_NCDOT_2018_Traffic\LSA\Proj\ALR-3830\Traffic\Signing\CADD\Signing Layout Plans\R-3830_Sgn_SIGN_19A.dgn
User:COL85144

APPROVED: *Samuel D. Coleman*
6828607F07254D9

DATE: 8/27/2019

SEAL

**DOCUMENT NOT CONSIDERED FINAL
UNLESS ALL SIGNATURES COMPLETED**



EXISTING
SIGNING
DETAIL SHEET