
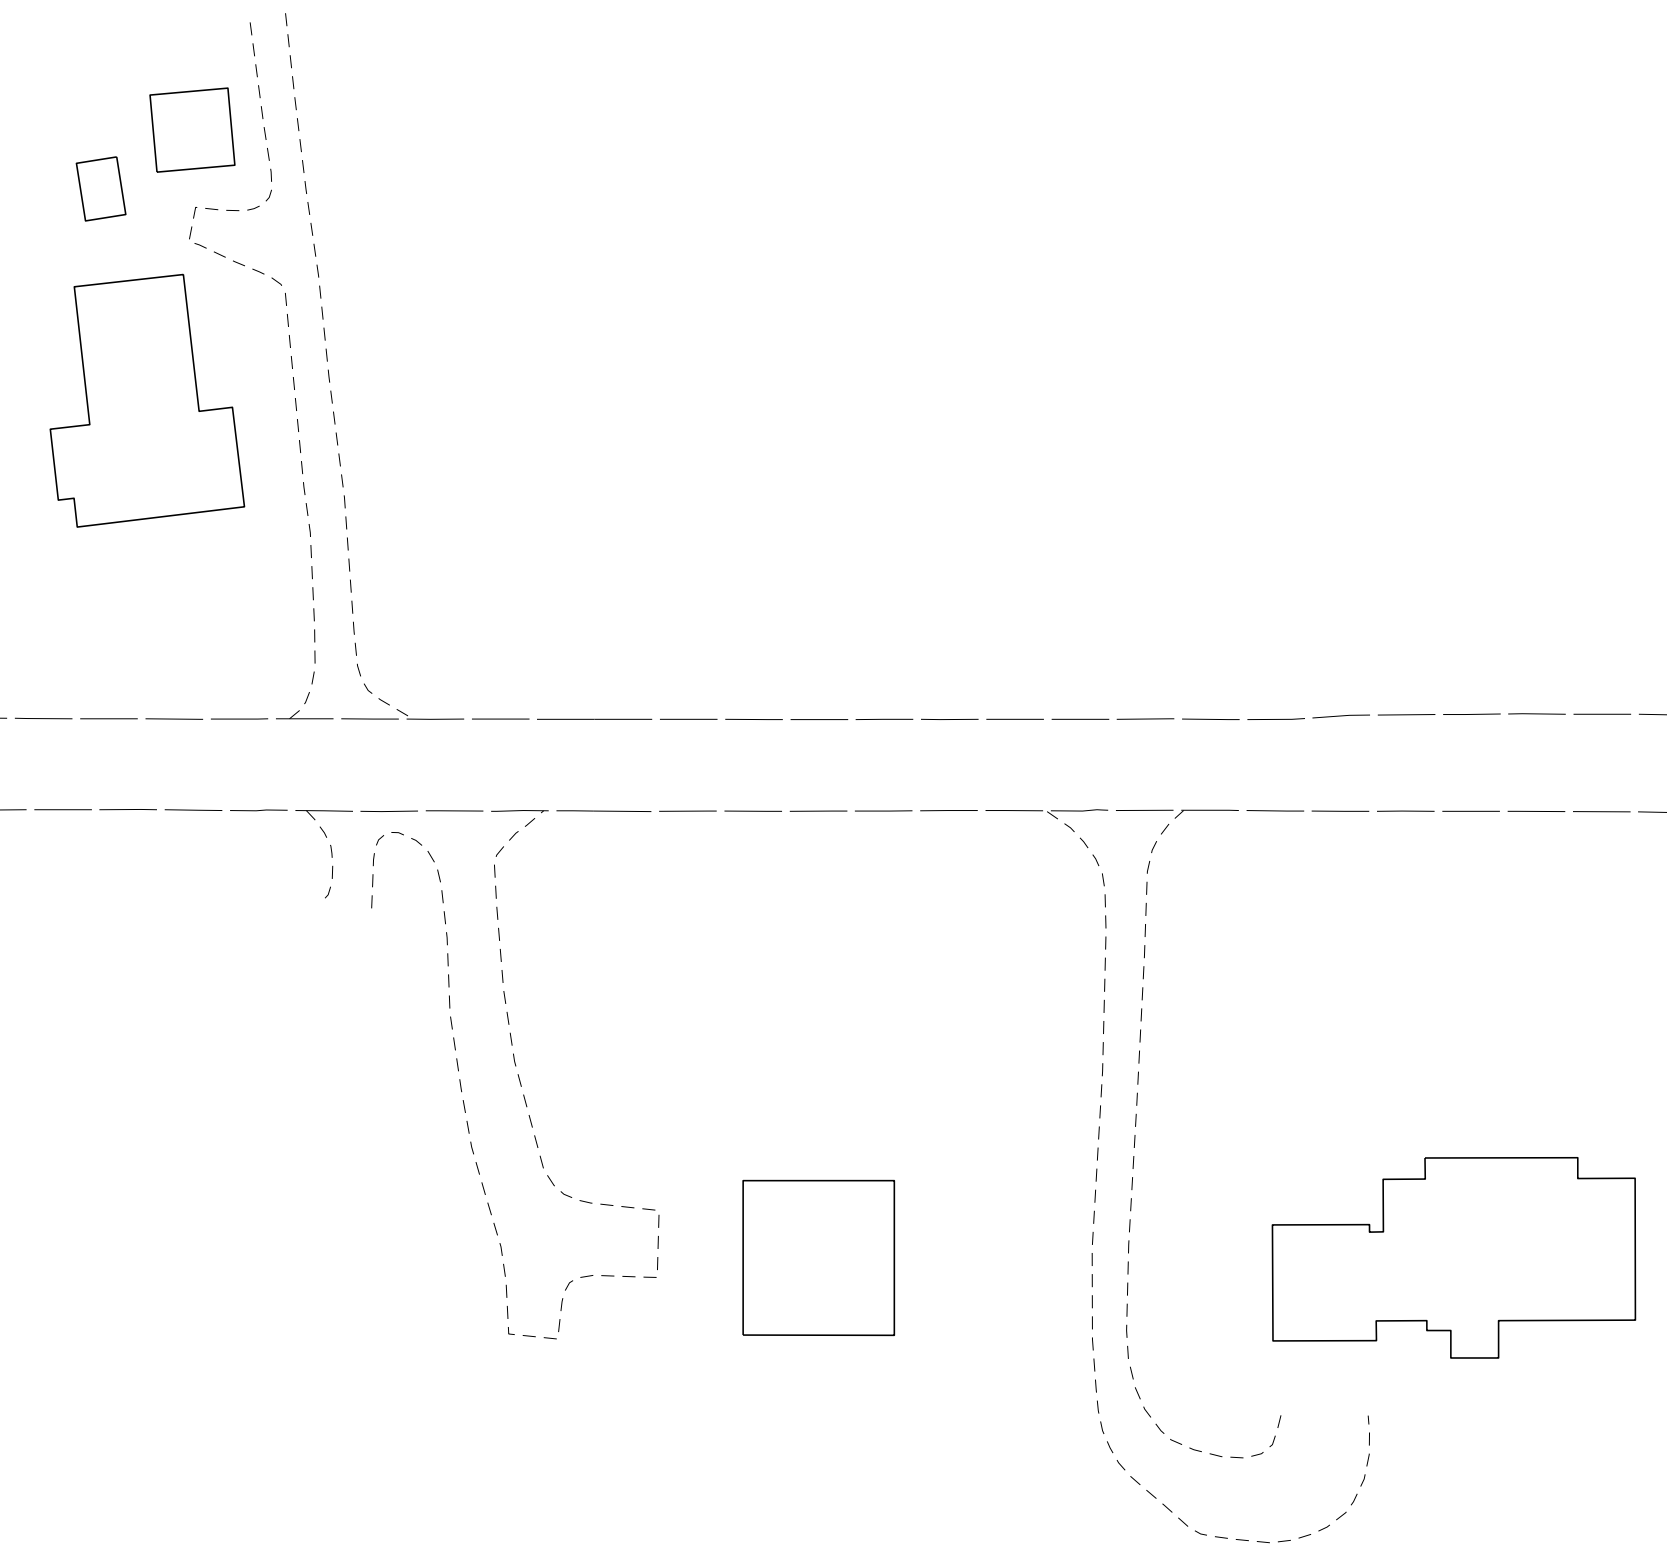


PLANS PREPARED FOR THE NCDOT BY:  
**M M**  
MOY  
MACDONALD  
LICENSE NO. F-6669

PROJ. REFERENCE NO.	SHEET NO.
R-3830	SIGN-20A

MATCHLINE - L - STA 212+00 SEE SIGN-19A

MATCHLINE - L - STA 225+50 SEE SIGN-21A

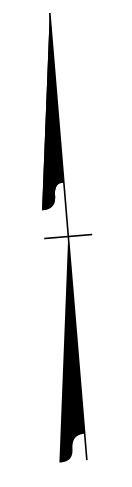


8/27/2019  
G:\395689\_NCDOT\_2018\_Traffic\LSA\Proj\ALR-3830\Traffic\Signing\CADD\Signing Layout Plans\R-3830\_Sgn\_SIGN\_20A.dgn  
User:COL85144

APPROVED: *Samuel D. Coleman*  
DocuSigned by:  
6B28607F07254D9

DATE: 8/27/2019

SEAL

**DOCUMENT NOT CONSIDERED FINAL  
UNLESS ALL SIGNATURES COMPLETED**

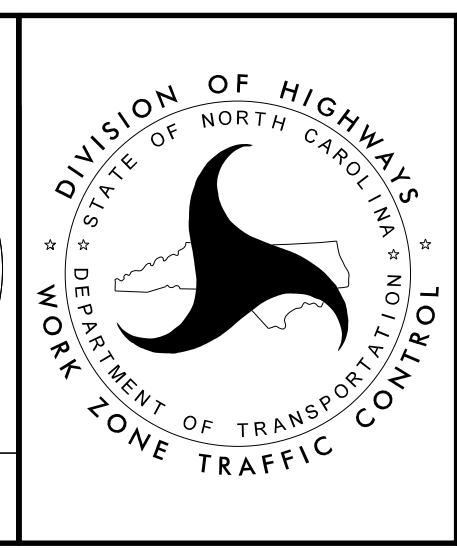

EXISTING  
SIGNING  
DETAIL SHEET