


**INPUT PAGE 2 ASSIGNMENT PROGRAMMING DETAIL FOR ALTERNATE PHASING - LOOP 1A**

(program controller as shown below)

- NOTES: 1. THIS PROGRAMMING APPLIES FOR INPUT PAGE 2 ONLY. INPUT PAGE 1 WILL USE STANDARD DEFAULT SETTINGS. THIS PROGRAMMING IS NECESSARY FOR PROPER DETECTOR OPERATION DURING ALTERNATE PHASING OPERATION.
2. THE FIRST TASK THIS PROGRAMMING ACCOMPLISHES IS THE DISABLING OF INPUT #10 (DETECTOR 26) SO THAT A VEHICLE CALL WILL NOT BE PLACED TO PHASE 6 DURING ALTERNATE PHASING OPERATION. THE SECOND TASK THIS PROGRAMMING ACCOMPLISHES IS THAT IT REASSIGNS DETECTOR 51 TO INPUT #18 SO THAT THE DELAY ON LOOP 1A CAN BE REDUCED FROM 15 SECONDS TO 0 SECONDS.


FROM MAIN MENU PRESS '5' (INPUTS), THEN PRESS 'NEXT' TO GET TO INPUT PAGE '2'. PRESS THE '+' KEY UNTIL INPUT 10 IS REACHED.

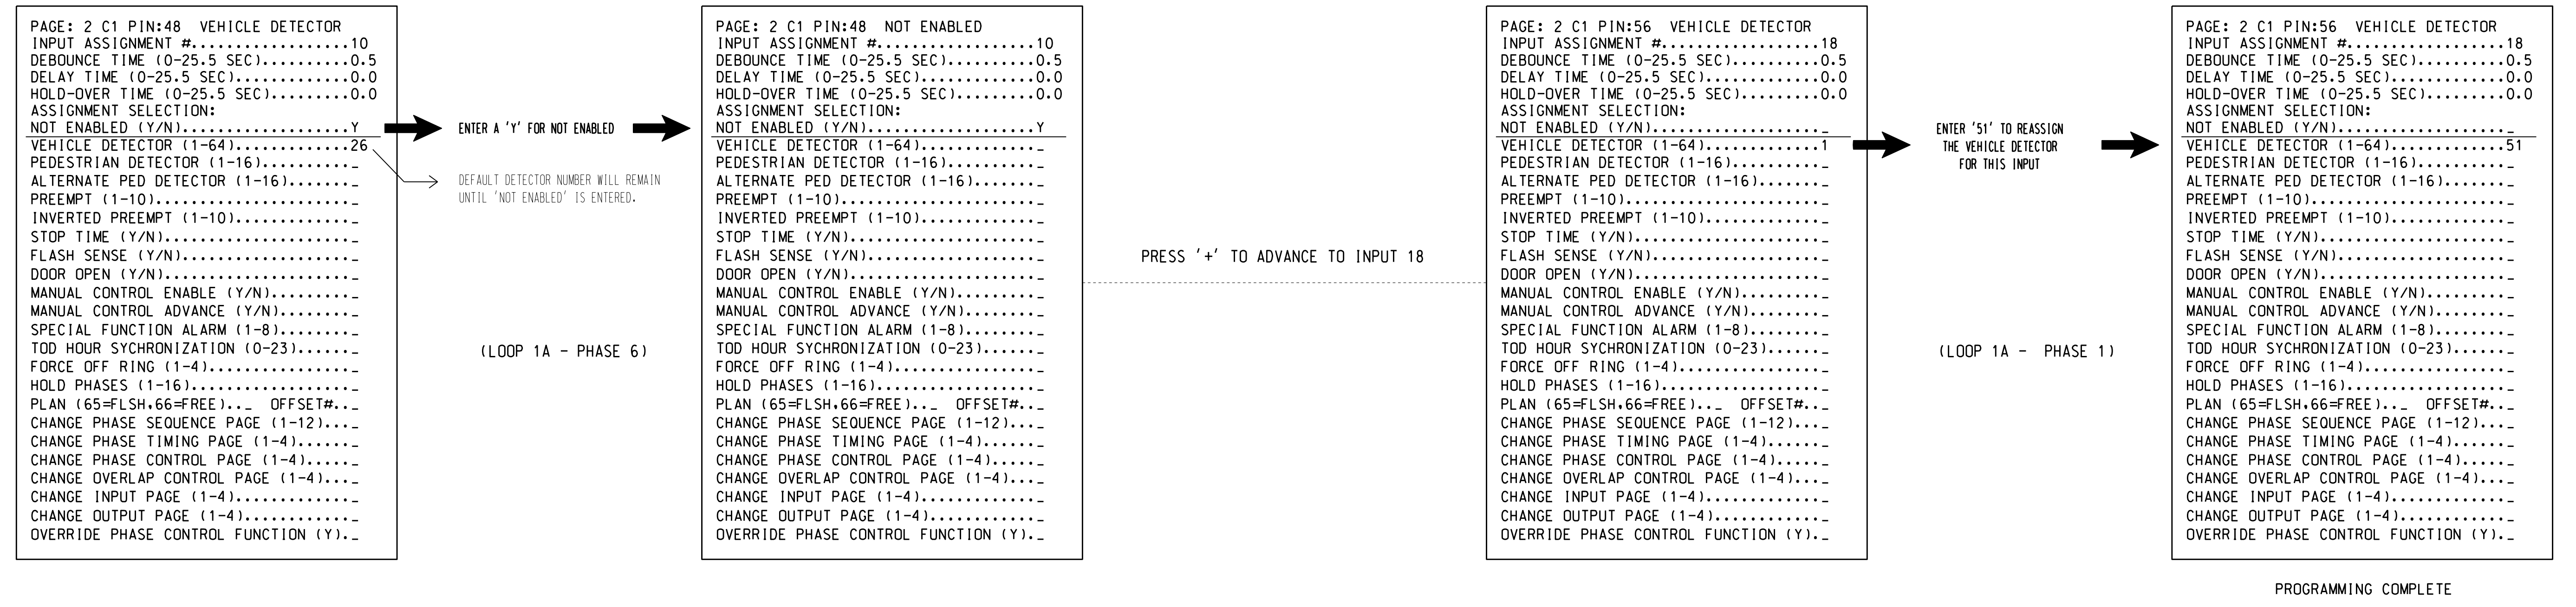

**SPECIAL DETECTOR PROGRAMMING DETAIL - LOOP 1A (ALT.)**

(program controller as shown below)

FROM MAIN MENU PRESS '7' (DETECTORS), THEN PRESS '1' FOR VEHICLE DETECTORS. PRESS THE '-' KEY TO GET TO VEHICLE DETECTOR #51.

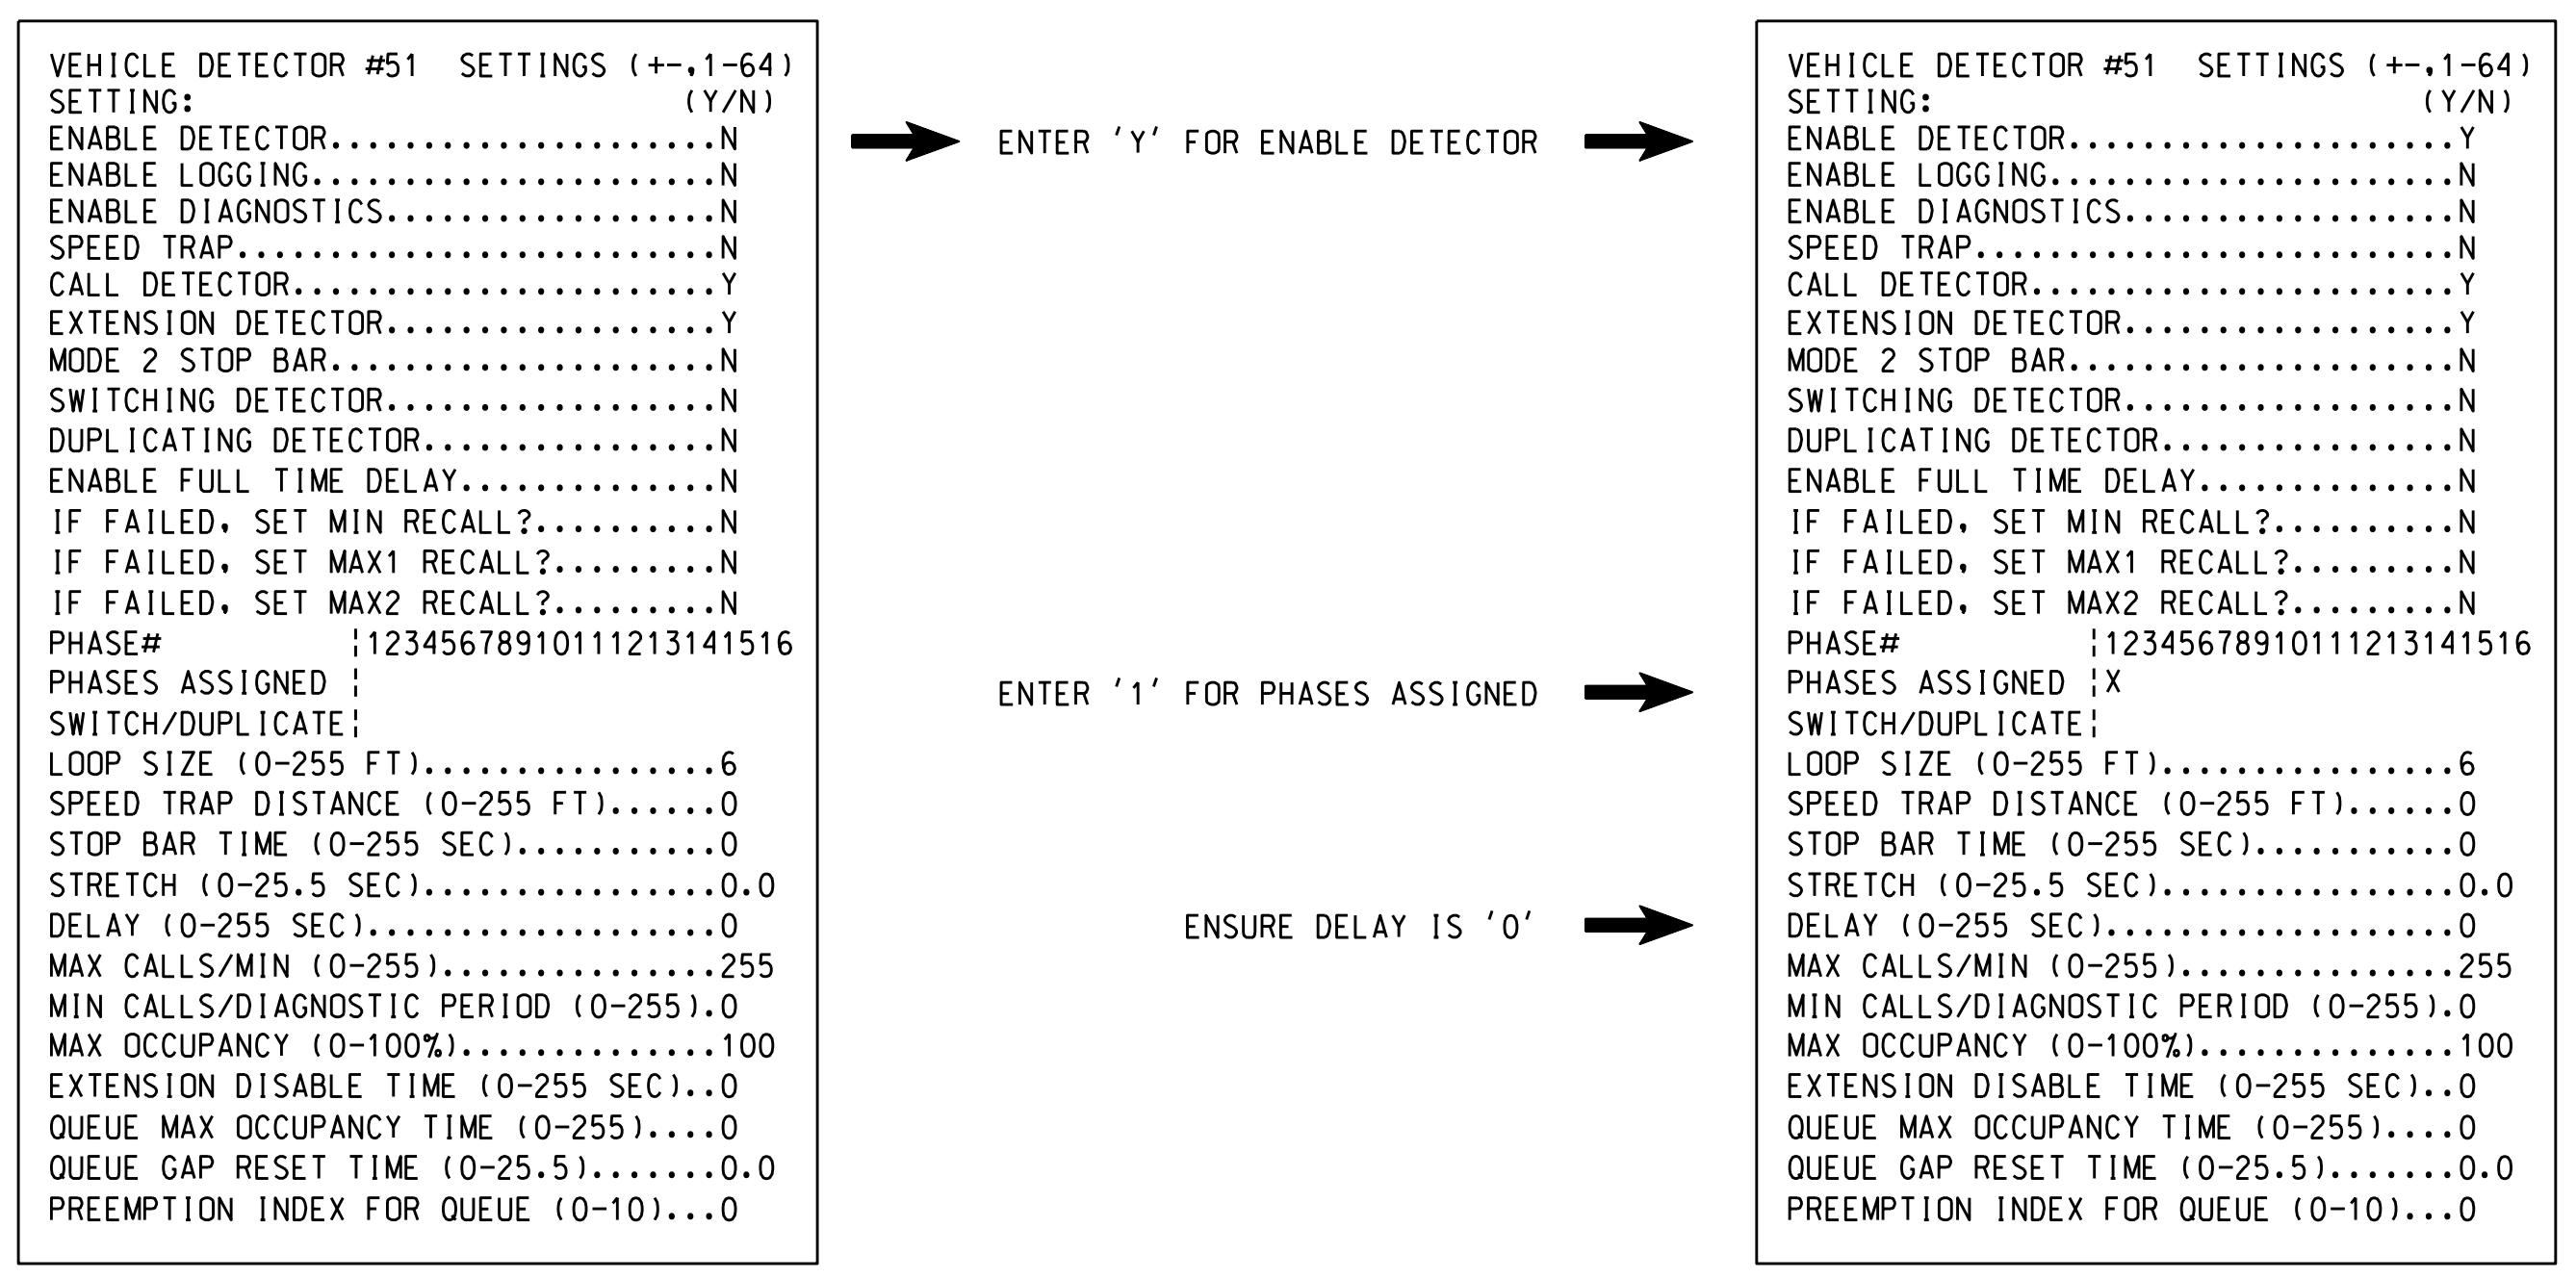

NOTE: DETECTOR IS PROGRAMMED PER THE INPUT FILE CONNECTION AND PROGRAMMING CHART SHOWN ON SHEET 1.

THIS ELECTRICAL DETAIL IS FOR THE SIGNAL DESIGN: 08-0236T2  
DESIGNED: March 2022  
SEALED: 4/19/2022  
REVISED: N/A

D:\Projects\2022\12-22\SIG\Signal\work\hgr\hgr\sig\Mar\2022\236\_sigs\1a\_2022\mde-12.dgn

Temporary Design 2  
Electrical Detail - Sheet 3 of 5

<p>750 N. Greenfield Pkwy, Garner, NC 27529</p>	<p>NC 42 (Main Street) at SR 1519 (Nash Street) / Tyson Foods Driveway</p>		<p>Division 8 Lee County Sanford</p> <p>SEAL STATE OF NORTH CAROLINA PROFESSIONAL ENGINEER D. Todd Joyce 031001 04/20/2022</p>
	<p>PLAN DATE: April 2022</p> <p>PREPARED BY: Zarrar Zafar</p>	<p>REVIEWED BY:</p> <p>REVISIONS</p>	

DOCUMENT NOT CONSIDERED FINAL UNLESS ALL SIGNATURES COMPLETED

SIG. INVENTORY NO. 08-0236T2