


**INPUT PAGE 2 ASSIGNMENT PROGRAMMING DETAIL FOR ALTERNATE PHASING - LOOP 1A**  
*(program controller as shown below)*


- NOTES: 1. THIS PROGRAMMING APPLIES FOR INPUT PAGE 2 ONLY. INPUT PAGE 1 WILL USE STANDARD DEFAULT SETTINGS. THIS PROGRAMMING IS NECESSARY FOR PROPER DETECTOR OPERATION DURING ALTERNATE PHASING OPERATION.
2. THE FIRST TASK THIS PROGRAMMING ACCOMPLISHES IS THE DISABLING OF INPUT #10 (DETECTOR 26) SO THAT A VEHICLE CALL WILL NOT BE PLACED TO PHASE 6 DURING ALTERNATE PHASING OPERATION. THE SECOND TASK THIS PROGRAMMING ACCOMPLISHES IS THAT IT REASSIGNS DETECTOR 51 TO INPUT #18 SO THAT THE DELAY ON LOOP 1A CAN BE REDUCED FROM 15 SECONDS TO 3 SECONDS.

FROM MAIN MENU PRESS '5' (INPUTS), THEN PRESS 'NEXT' TO GET TO INPUT PAGE '2'. PRESS THE '+' KEY UNTIL INPUT 10 IS REACHED.

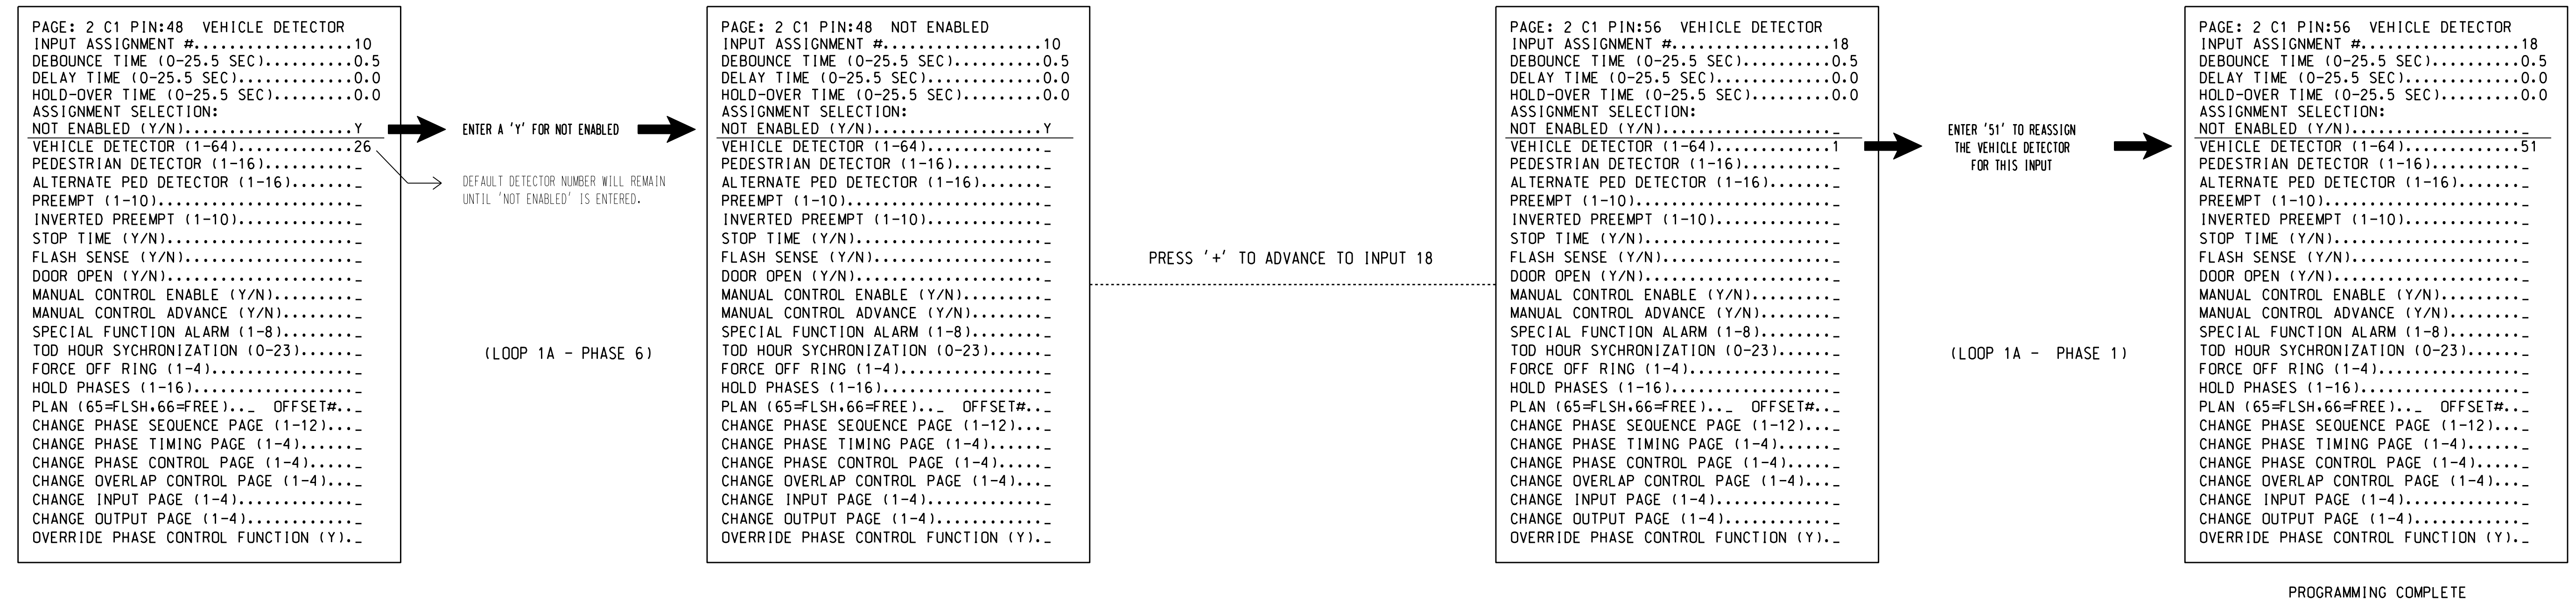

**SPECIAL DETECTOR PROGRAMMING DETAIL - LOOP 1A (ALT.)**  
*(program controller as shown below)*

FROM MAIN MENU PRESS '7' (DETECTORS), THEN PRESS '1' FOR VEHICLE DETECTORS. PRESS THE '-' KEY TO GET TO VEHICLE DETECTOR #51.

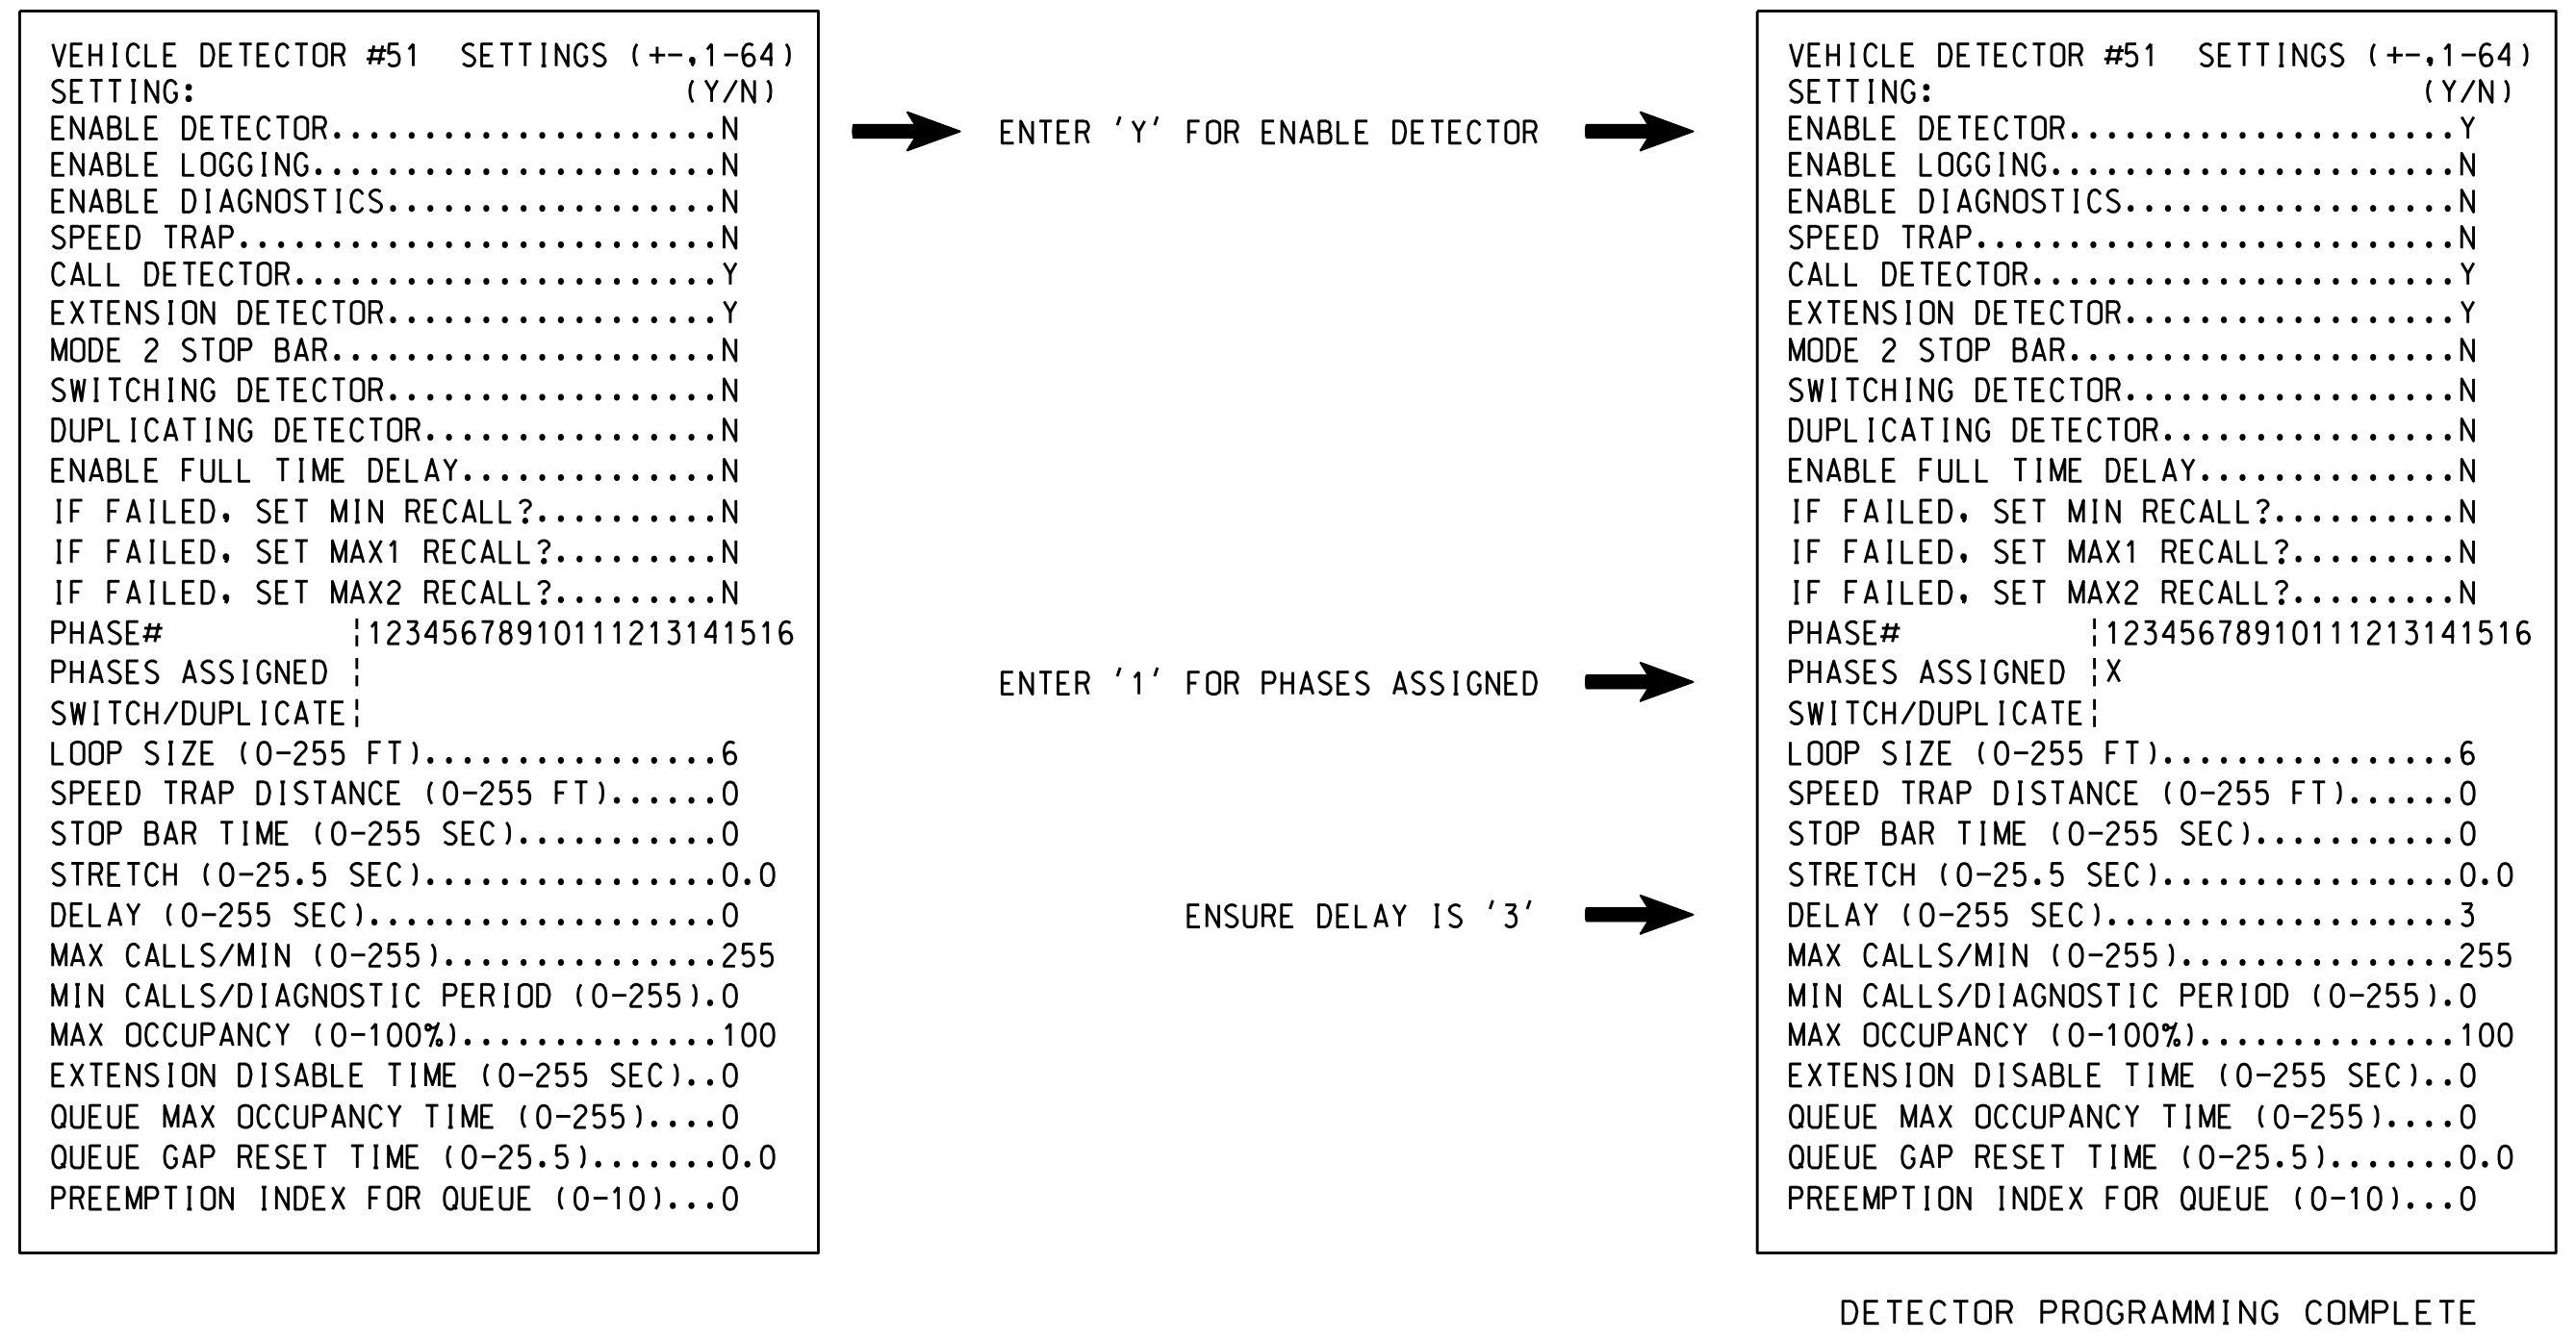

NOTE: DETECTOR IS PROGRAMMED PER THE INPUT FILE CONNECTION AND PROGRAMMING CHART SHOWN ON SHEET 1.

THIS ELECTRICAL DETAIL IS FOR THE SIGNAL DESIGN: 08-0649T2  
 DESIGNED: JANUARY 2022  
 SEALED: 4/20/2022  
 REVISED: N/A

Temporary Design 2 - (TMP Phase I)  
 Electrical Detail - Sheet 3 of 4

DOCUMENT NOT CONSIDERED FINAL UNLESS ALL SIGNATURES COMPLETED

ELECTRICAL AND PROGRAMMING DETAILS FOR: Prepared for the Offices of:  750 N. Greenfield Pkwy, Corner, NC 27529	NC 42 (Broadway Road) at SR 1529 (Cox Mill Road) and Bill's Body Shop		SEAL  KEITH M. MIMS ENGINEER
	Division 8 PLAN DATE: April 2022 PREPARED BY: Keith M. Mims	Lee County REVIEWED BY: Todd Joyce REVIEWED BY:	

REVISIONS: \_\_\_\_\_ INIT. DATE

SIG. INVENTORY NO. 08-0649T2

27-APR-2022 11:59  
 -M080649\_Sm\_e16-12\_xxxxxx.dgn  
 kmm/mms