


# 08-1065 US 421 NB RAMPS AND NC 42

## AERIAL SPLICE ENCLOSURE SE5

COLOR CODE TIA/EIA 598-A		LEGEND	
(1) BLUE	(7) RED	X - FUSION SPLICE INDIVIDUAL FIBER	SPLICE ALL INDIVIDUAL FIBERS AS NOTED
(2) ORANGE	(8) BLACK	C - CAP AND SEAL SPLICE INDIVIDUAL FIBER	
(3) GREEN	(9) YELLOW	E - EXISTING SPLICE	EXPRESS ENTIRE BUFFER TUBE AS NOTED
(4) BROWN	(10) VIOLET		
(5) SLATE	(11) ROSE		
(6) WHITE	(12) AQUA		


EXPRESS ALL BUFFER TUBES EXCEPT  
BUFFER TUBE ORANGE (2) AS SHOWN.

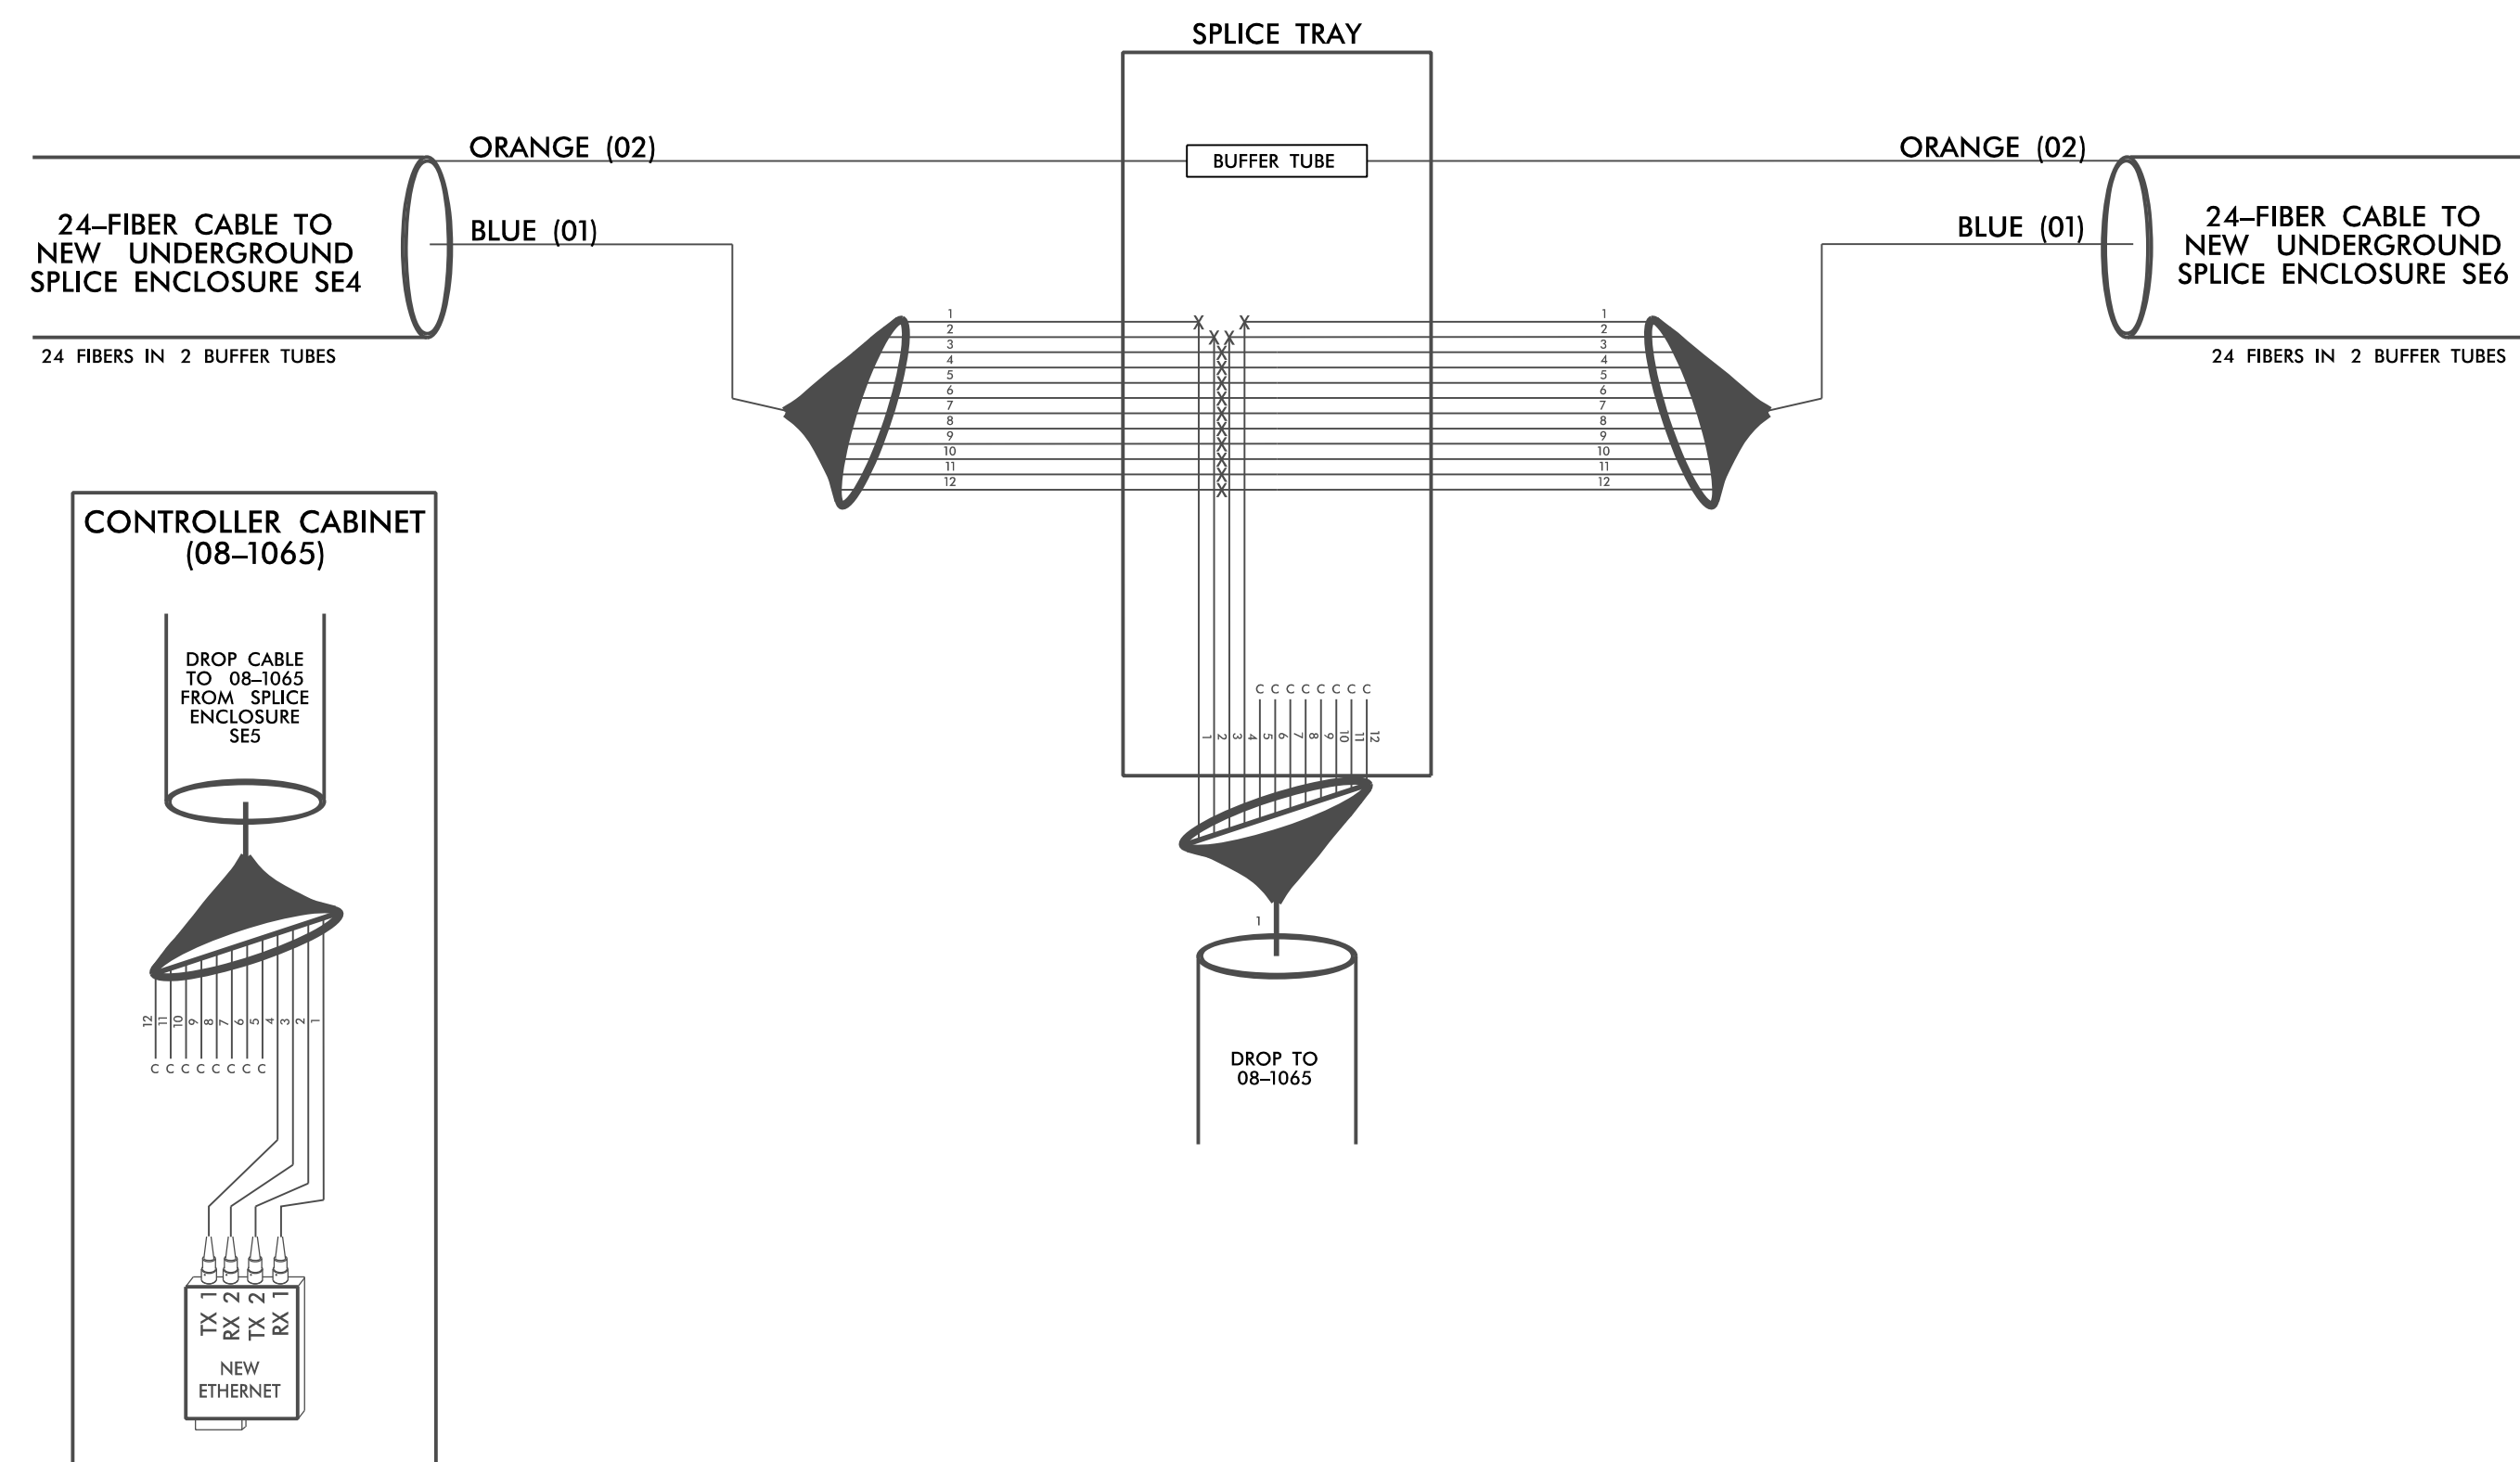

# 08-0649 SR 1529 (COX MILL ROAD) AND NC 42

## UNDERGROUND SPLICE ENCLOSURE SE6

COLOR CODE TIA/EIA 598-A		LEGEND	
(1) BLUE	(7) RED	X - FUSION SPLICE INDIVIDUAL FIBER	SPLICE ALL INDIVIDUAL FIBERS AS NOTED
(2) ORANGE	(8) BLACK	C - CAP AND SEAL SPLICE INDIVIDUAL FIBER	
(3) GREEN	(9) YELLOW	E - EXISTING SPLICE	EXPRESS ENTIRE BUFFER TUBE AS NOTED
(4) BROWN	(10) VIOLET		
(5) SLATE	(11) ROSE		
(6) WHITE	(12) AQUA		

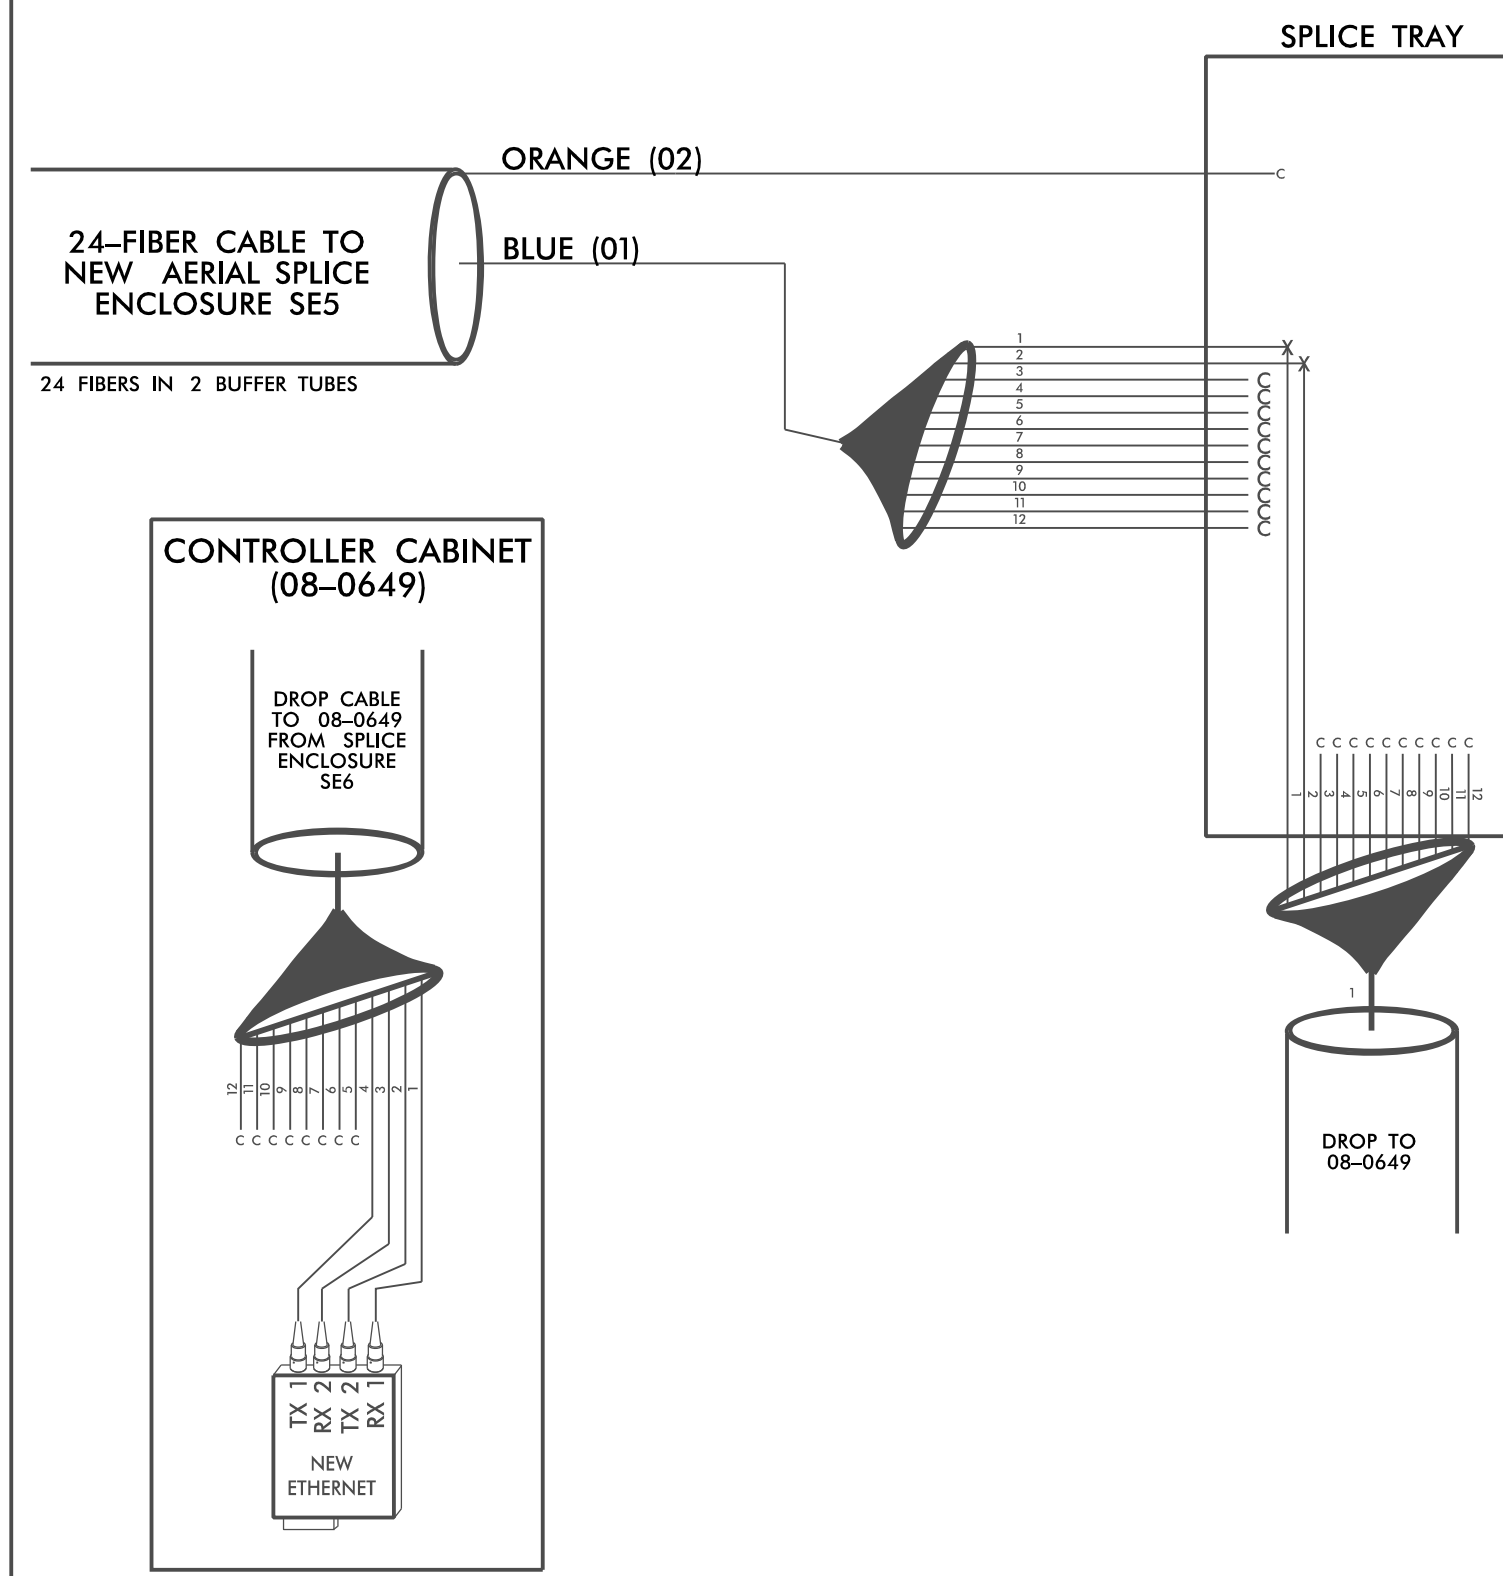

### NOTES

1: FIVE (5) DAYS PRIOR TO BEGINNING WORK ON THE SIGNAL SYSTEM, CONTACT THE NCDOT DIVISION 6 TRAFFIC ENGINEER, AT 910-364-0606 TO ARRANGE FOR THE NCDOT TO PROGRAM THE NEW ETHERNET SWITCHES WITH THE NECESSARY NETWORK CONFIGURATION DATA, INCLUDING BUT NOT LIMITED TO: THE PROJECT IP ADDRESS, DEFAULT GATEWAY, SUBNET MASK AND VLAN ID INFORMATION. NOTIFY DIVISION TRAFFIC ENGINEER AFTER ALL WORK IS PERFORMED TO ENSURE THAT ALL FIBER CIRCUITS ARE FUNCTIONING PROPERLY. WORK IS NOT COMPLETE UNTIL THE SIGNAL SYSTEM IS BACK UP AND OPERATIONAL.

2: CONTRACTOR TO RECORD EXISTING SPLICE ARRANGEMENT FOR COMPARISON TO THE SUPPLIED SPLICE DETAILS. IF DISCREPANCIES EXIST, CONTACT THE ENGINEER TO DETERMINE HOW TO PROCEED WITH RESPLICING. PROVIDE AS-BUILT PLANS TO THE ENGINEER IF FINAL SPLICE ARRANGEMENT DIFFERS FROM THE SUPPLIED SPLICE DETAILS.

3: ETHERNET SWITCH TERMINATION CONFIGURATIONS ARE GENERIC. CONTRACTOR IS RESPONSIBLE FOR DETERMINING / ENSURING PROPER TERMINATIONS.

4: INCLUDE ON THE COVER OF EACH SPLICE TRAY THE FOLLOWING REFERENCE SECTION 1731 'FIBER OPTIC SPLICE ENCLOSURE'

- 1) SPLICE LOCATION
- 2) DATE
- 3) COMPANY NAME
- 4) NAME OF INDIVIDUAL PERFORMING THE SPLICING

PRIOR TO INSTALLING THE COVER ON THE SPLICE TRAY TAKE A DIGITAL PHOTOGRAPH SHOWING THE SPLICE TRAY AND INFORMATION SHOWN ABOVE (1-4) AND SUBMIT PHOTOGRAPH ALONG WITH OTDR TEST RESULTS.

**DOCUMENT NOT CONSIDERED FINAL  
UNLESS ALL SIGNATURES COMPLETED**

5410 Trinity Road  
Suite 102  
Raleigh, NC 27607  
Tel: 919.866.4951  
Fax: 919.859.5663  
License: C-1652

	<b>FINAL COMMUNICATIONS CABLE AND CONDUIT ROUTING PLAN</b>	
	Division 6 Lee County SANFORD PLAN DATE: August 2019 REVIEWED BY: J Hochanadel PREPARED BY: C Lawson REVIEWED BY:	SCALE NTS
Signed by: <i>Jeffrey P. Hochanadel</i> DATE: 10/2/2019 SIG. INVENTORY NO.		