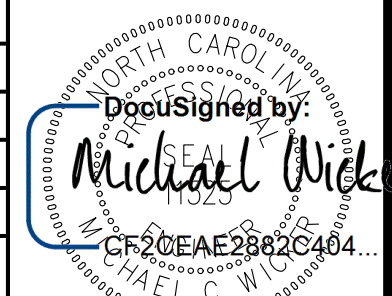


**DOCUMENT NOT CONSIDERED FINAL
UNLESS ALL SIGNATURES COMPLETED**


| | |
|---|---|
| PROJECT REFERENCE NO. R-3830 | SHEET NO. UC-03C |
| DESIGNED BY: MCW |  Designated by: Michael W. Wither License No. CF20EAE2882C404 State of North Carolina 5/12/2022 |
| DRAWN BY: PAP | |
| CHECKED BY: JWW | |
| APPROVED BY: | |
| NORTH CAROLINA DEPARTMENT OF TRANSPORTATION UTILITIES ENGINEERING SEC. PHONE: (919)707-6690 FAX: (919)250-4151 | |

UTILITY CONSTRUCTION


WithersRavenel
Engineers | Planners | Surveyors

115 MacKenan Drive | Cary, NC 27511 | t: 919.469.3340 | license #: C-0832 | www.withersravenel.com




**DOCUMENT NOT CONSIDERED FINAL
UNLESS ALL SIGNATURES COMPLETED**

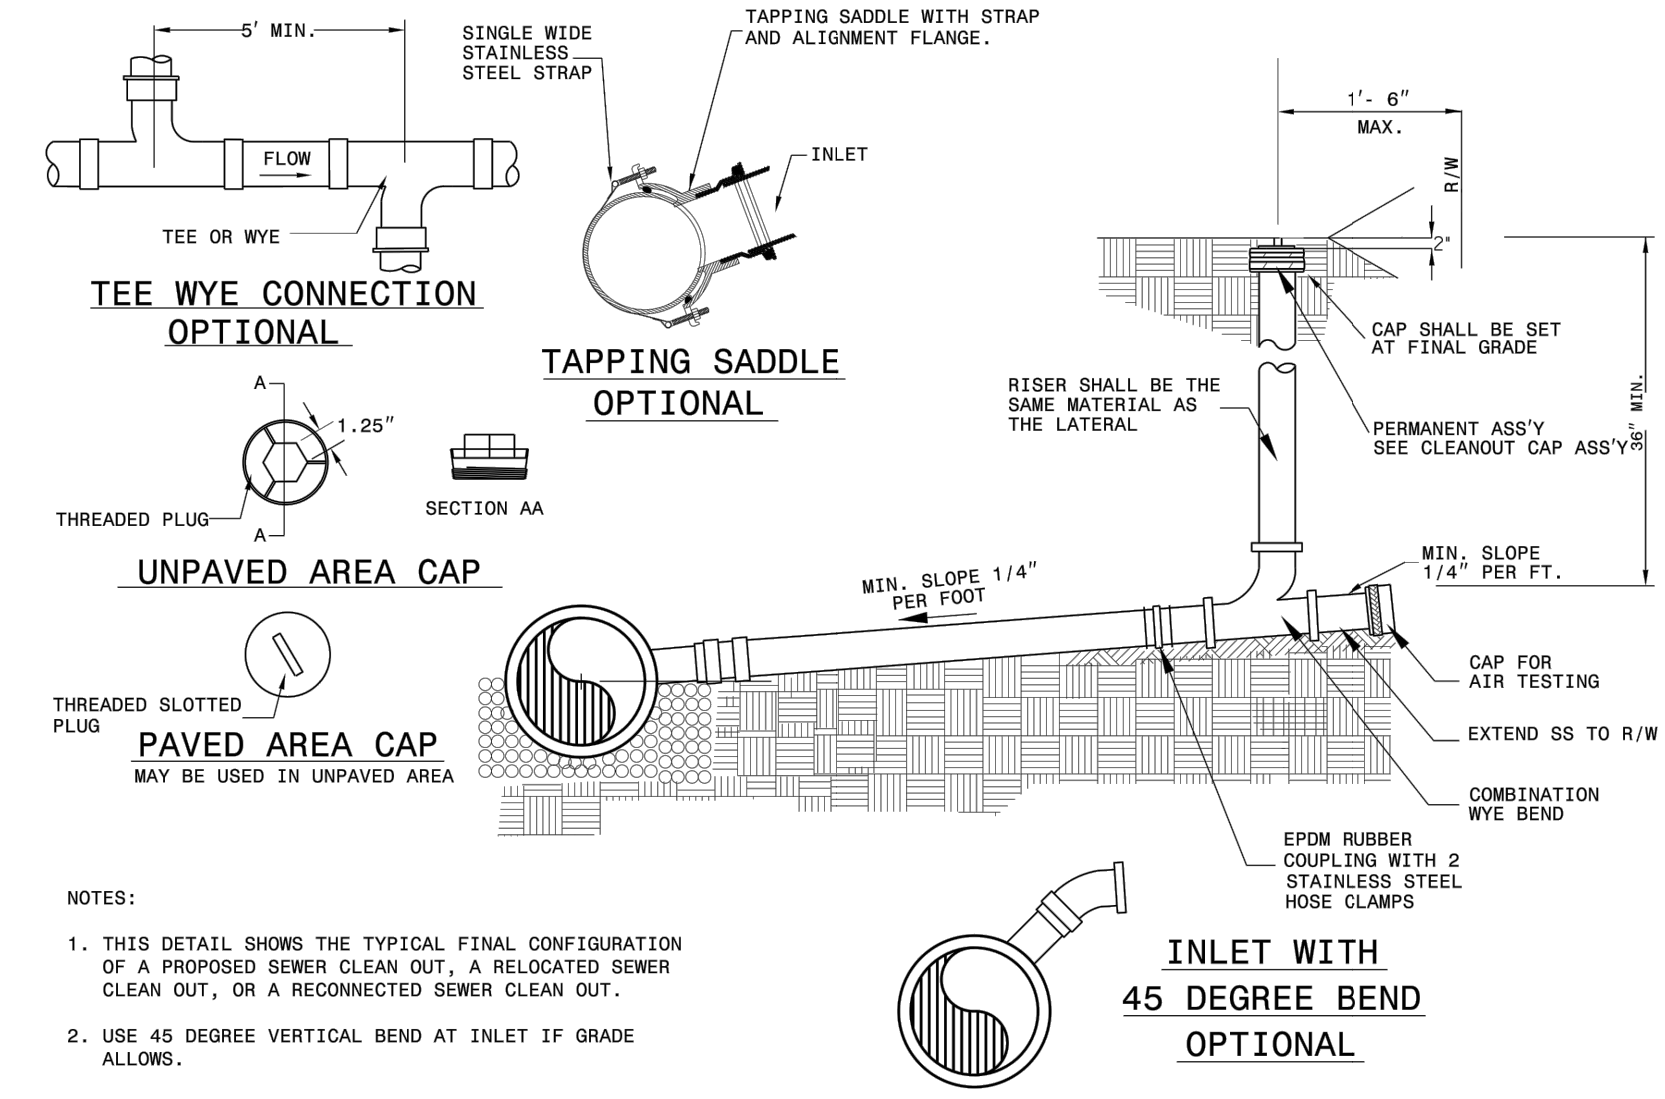


ROADWAY STANDARD DRAWING FOR
SEWER CLEAN OUT
SHEET 1 OF 1
1520.01

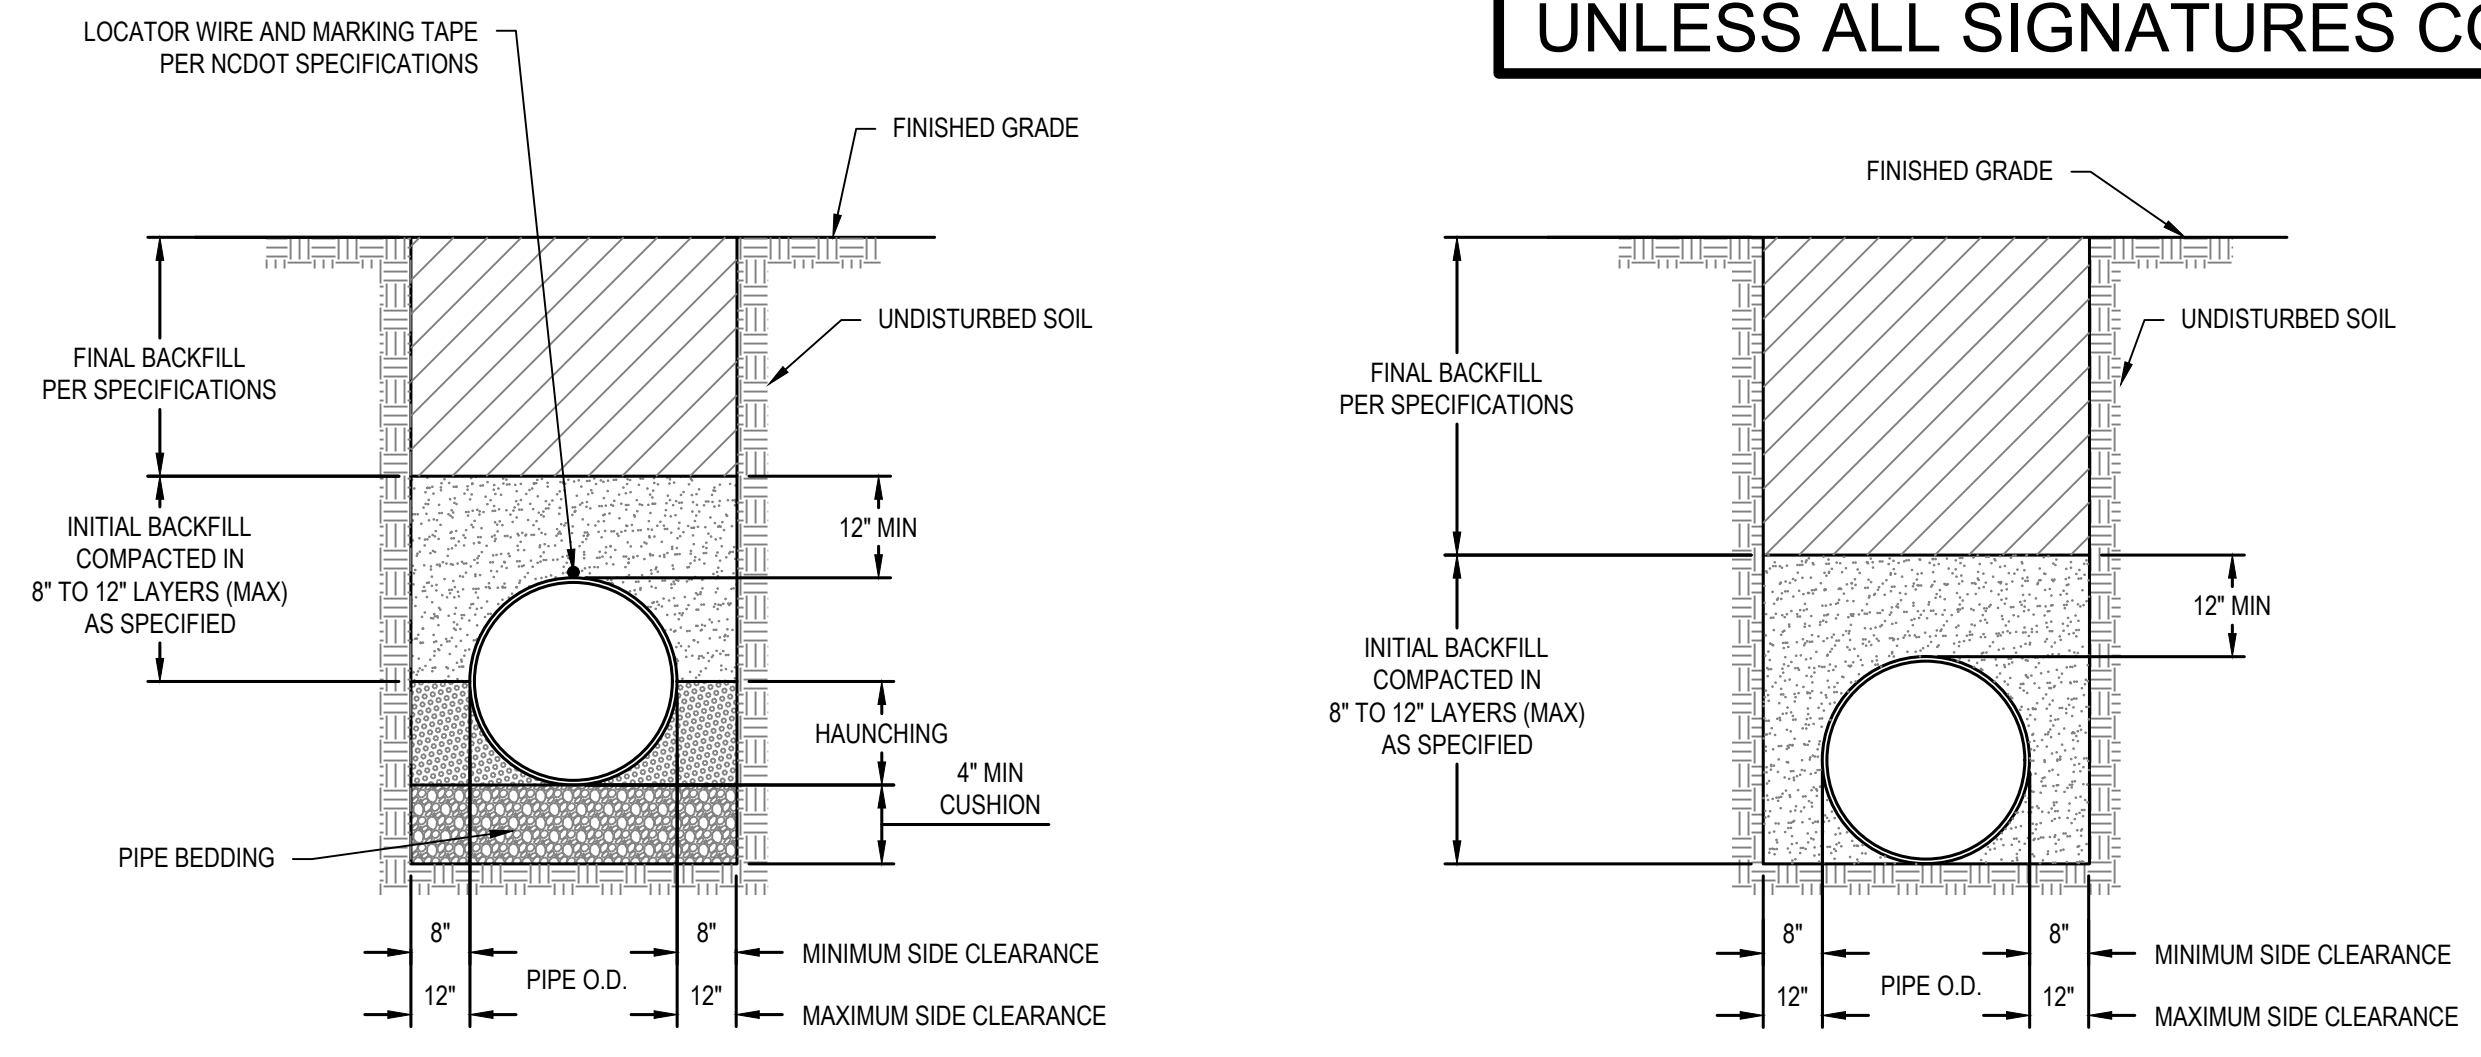

ROADWAY STANDARD DRAWING FOR
PRECAST CONCRETE SANITARY SEWER MANHOLE WITH CAST-IN-PLACE BOTTOM
SHEET 1 OF 2
1525.06

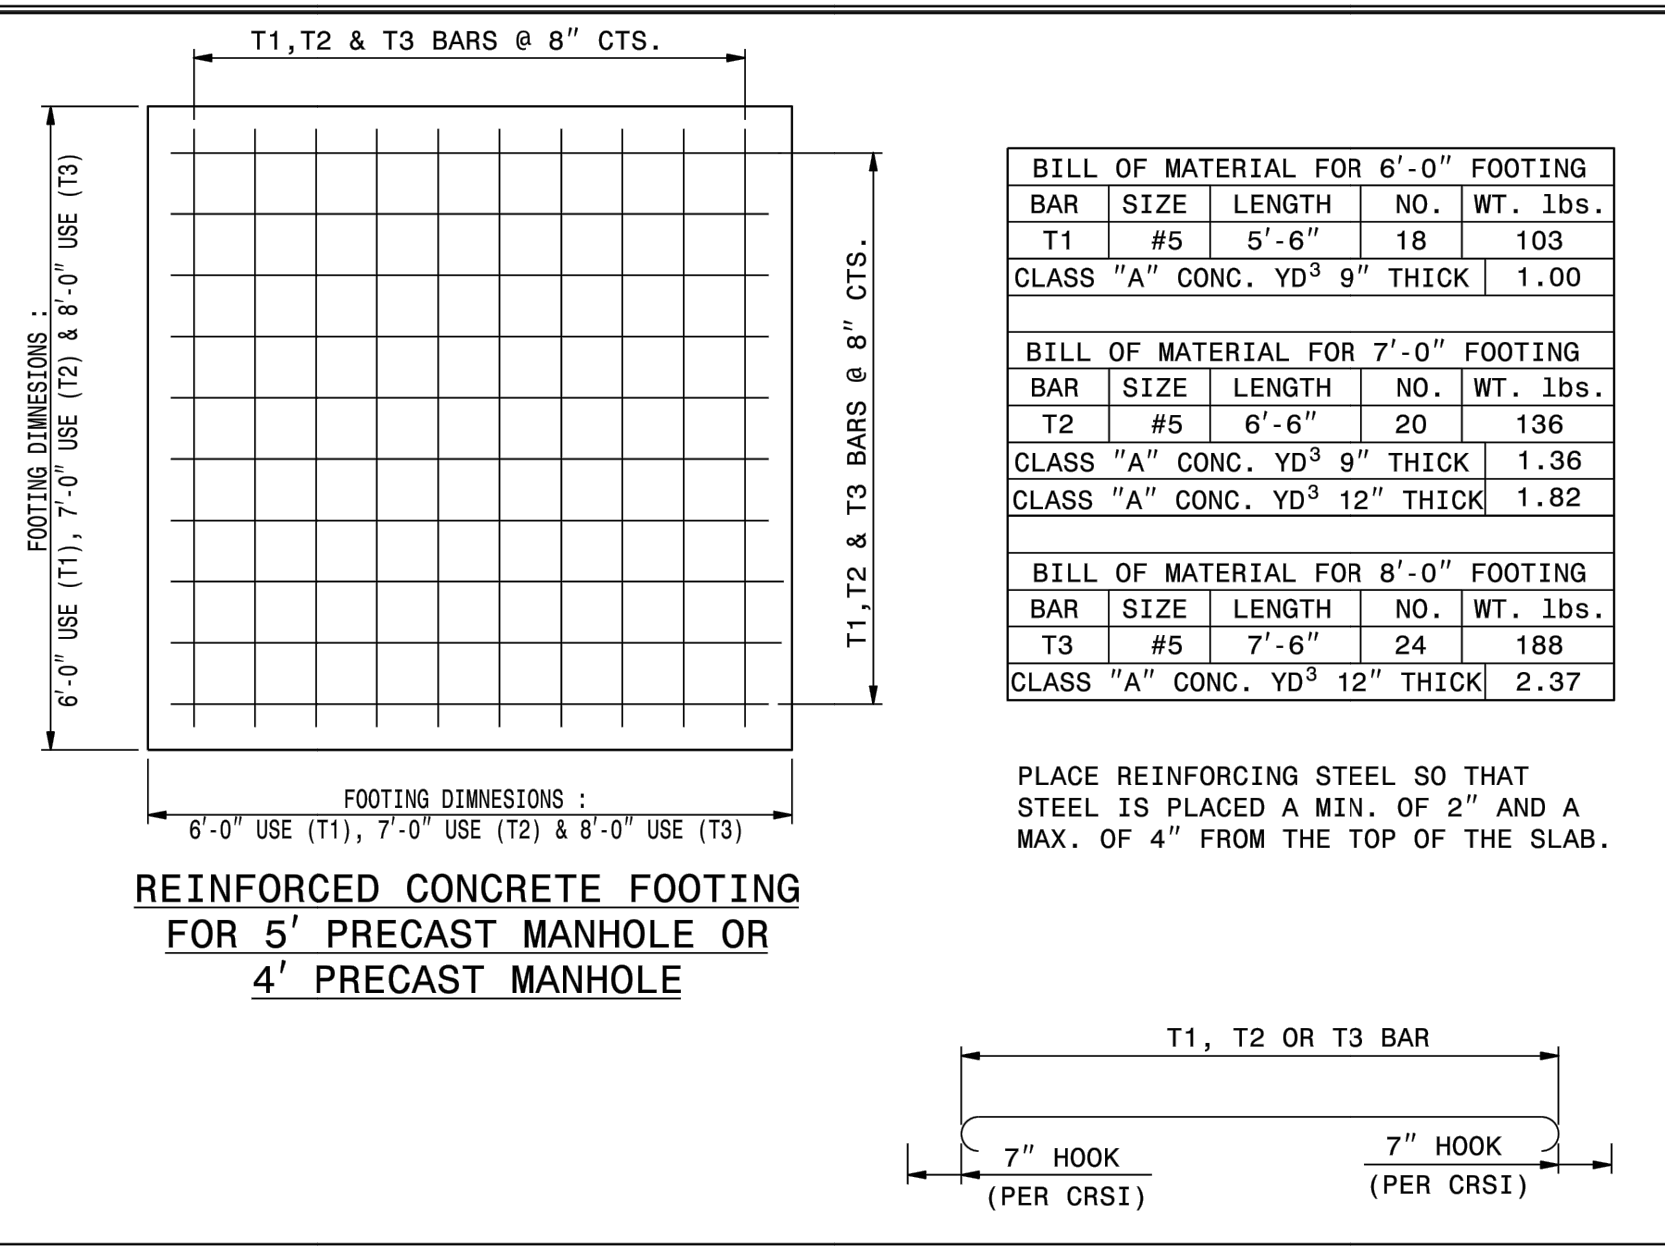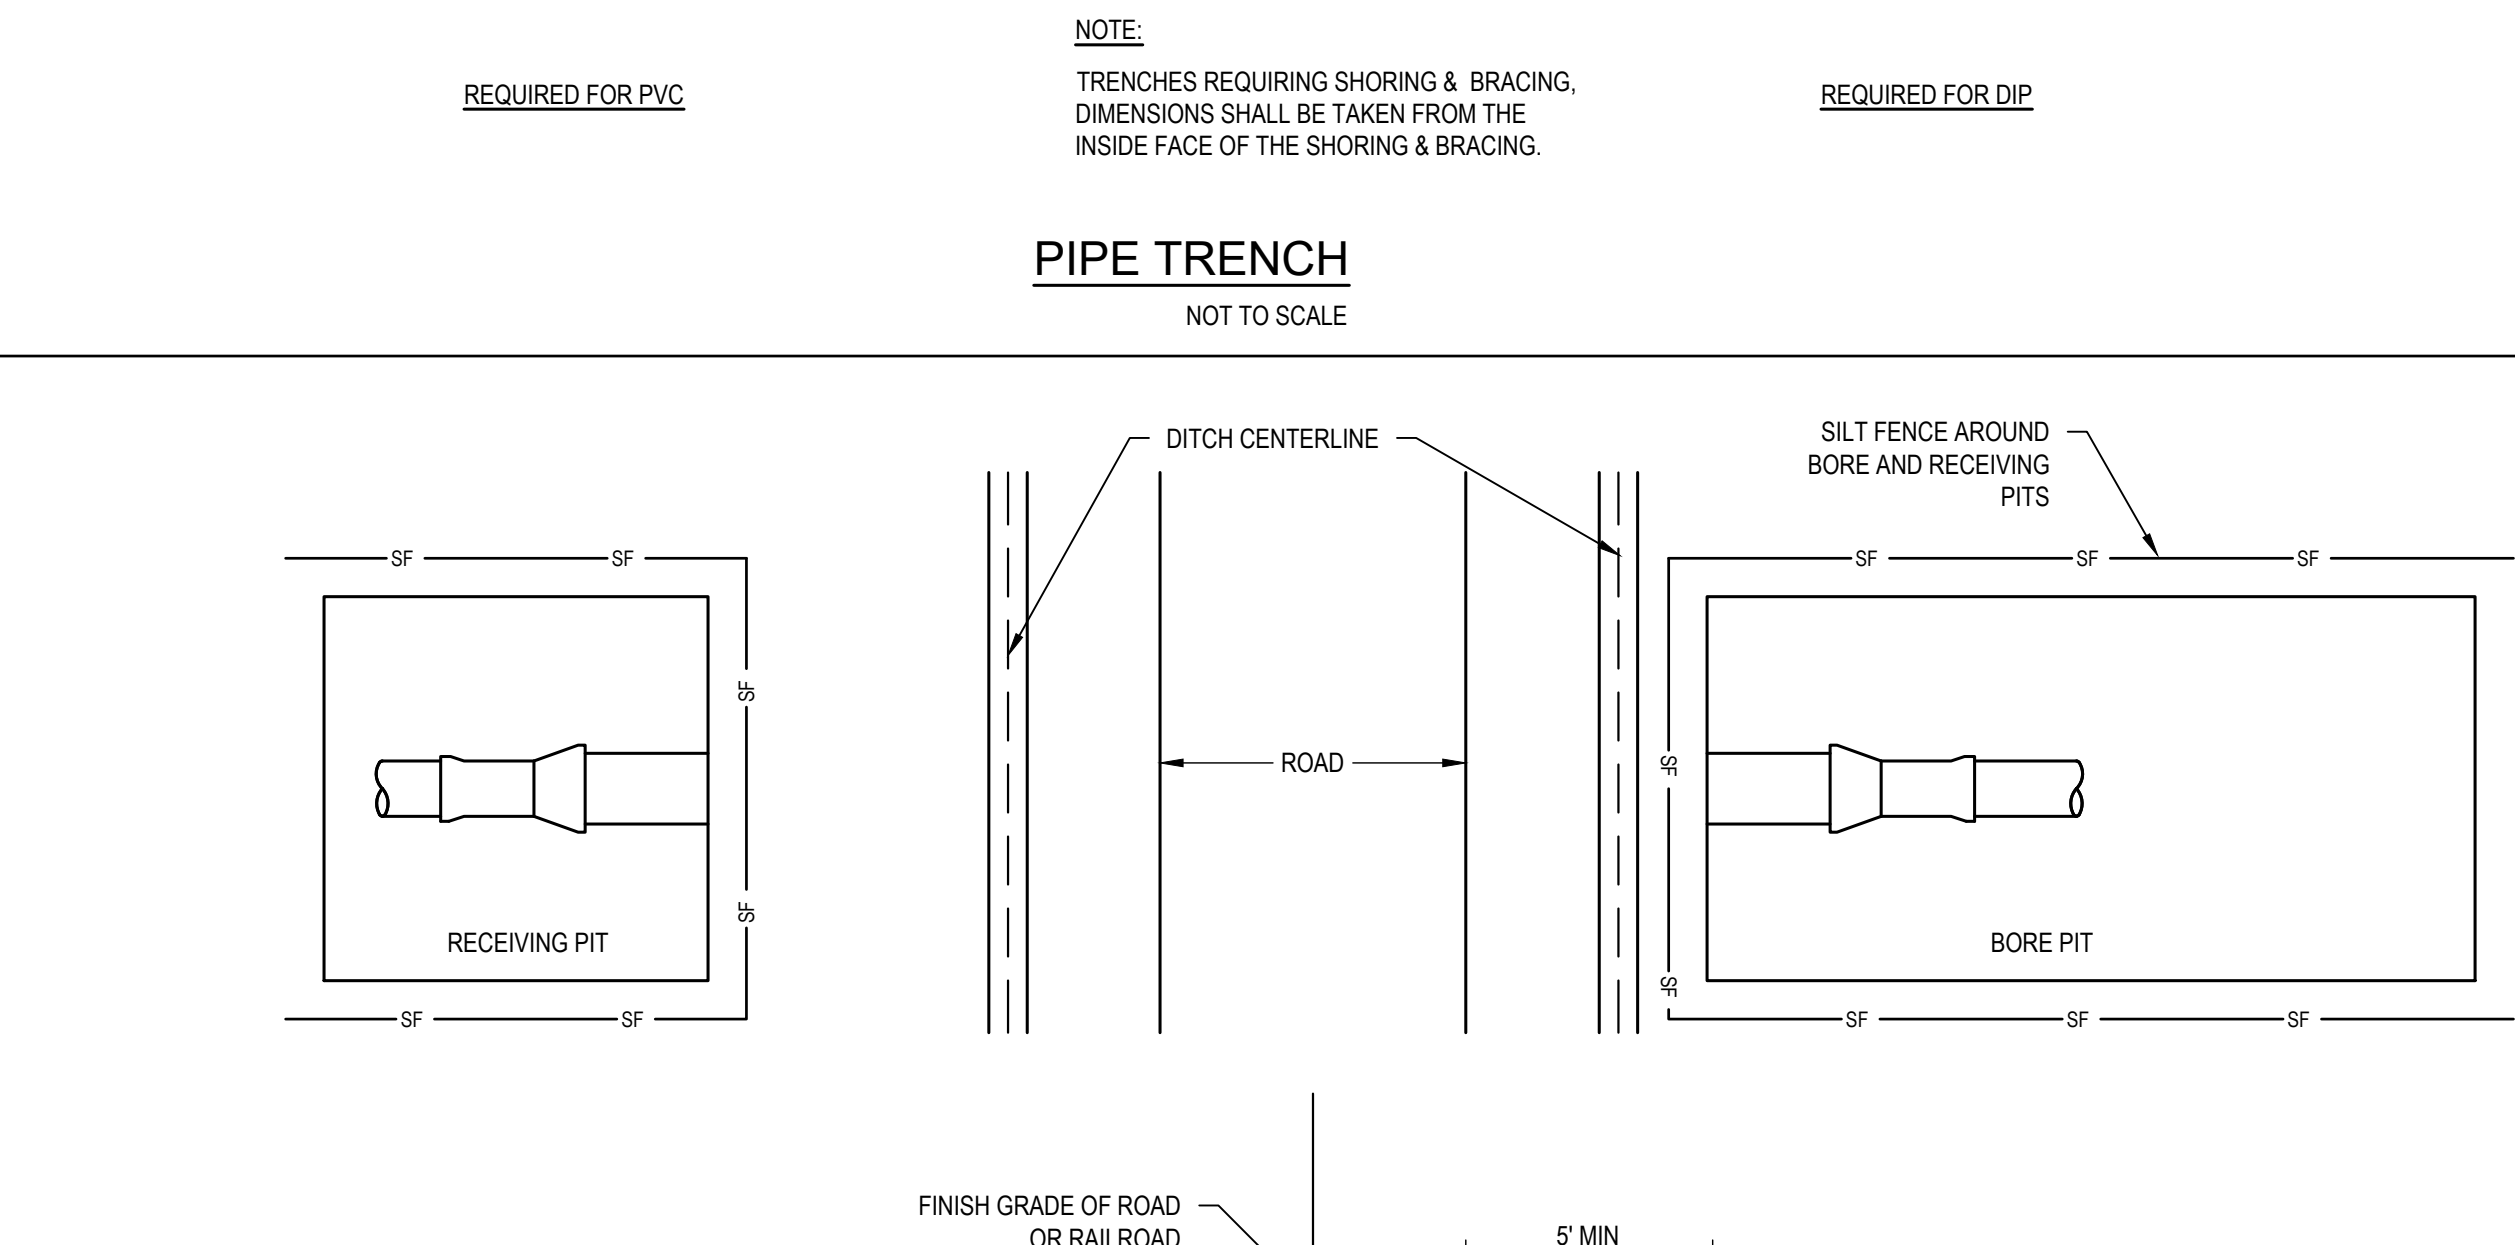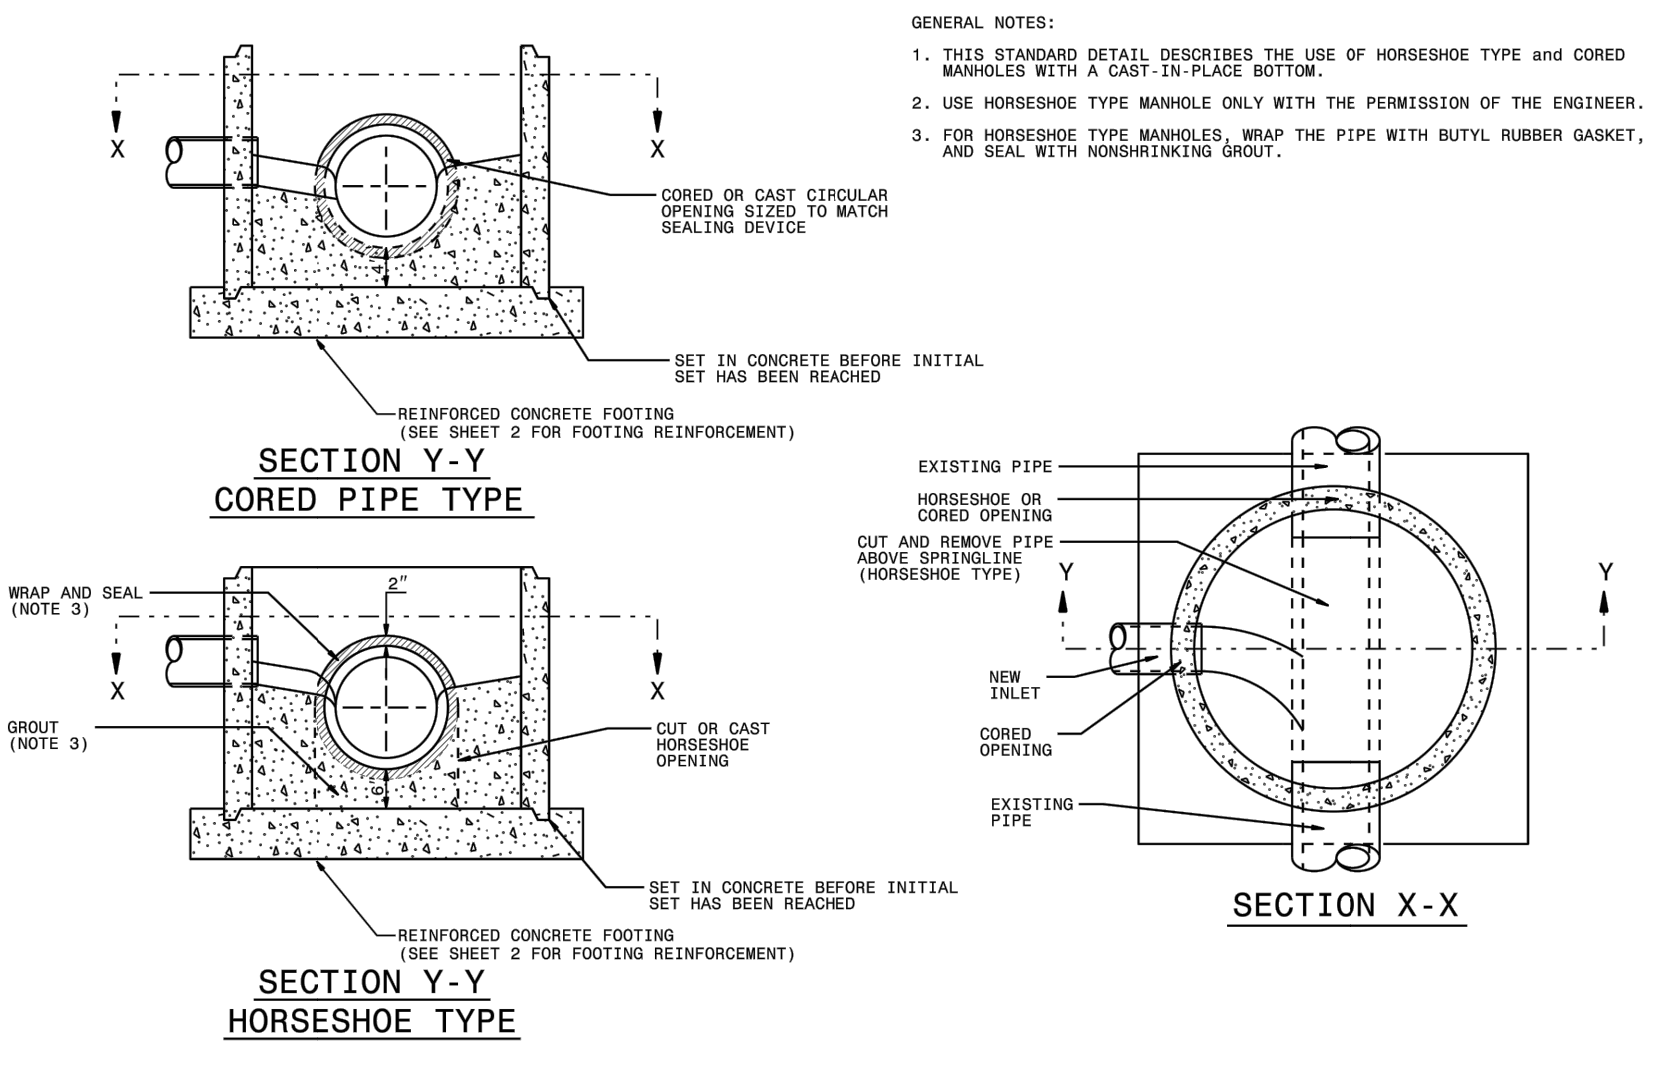

ROADWAY STANDARD DRAWING FOR
PRECAST CONCRETE SANITARY SEWER MANHOLE WITH CAST-IN-PLACE BOTTOM
SHEET 2 OF 2
1525.06

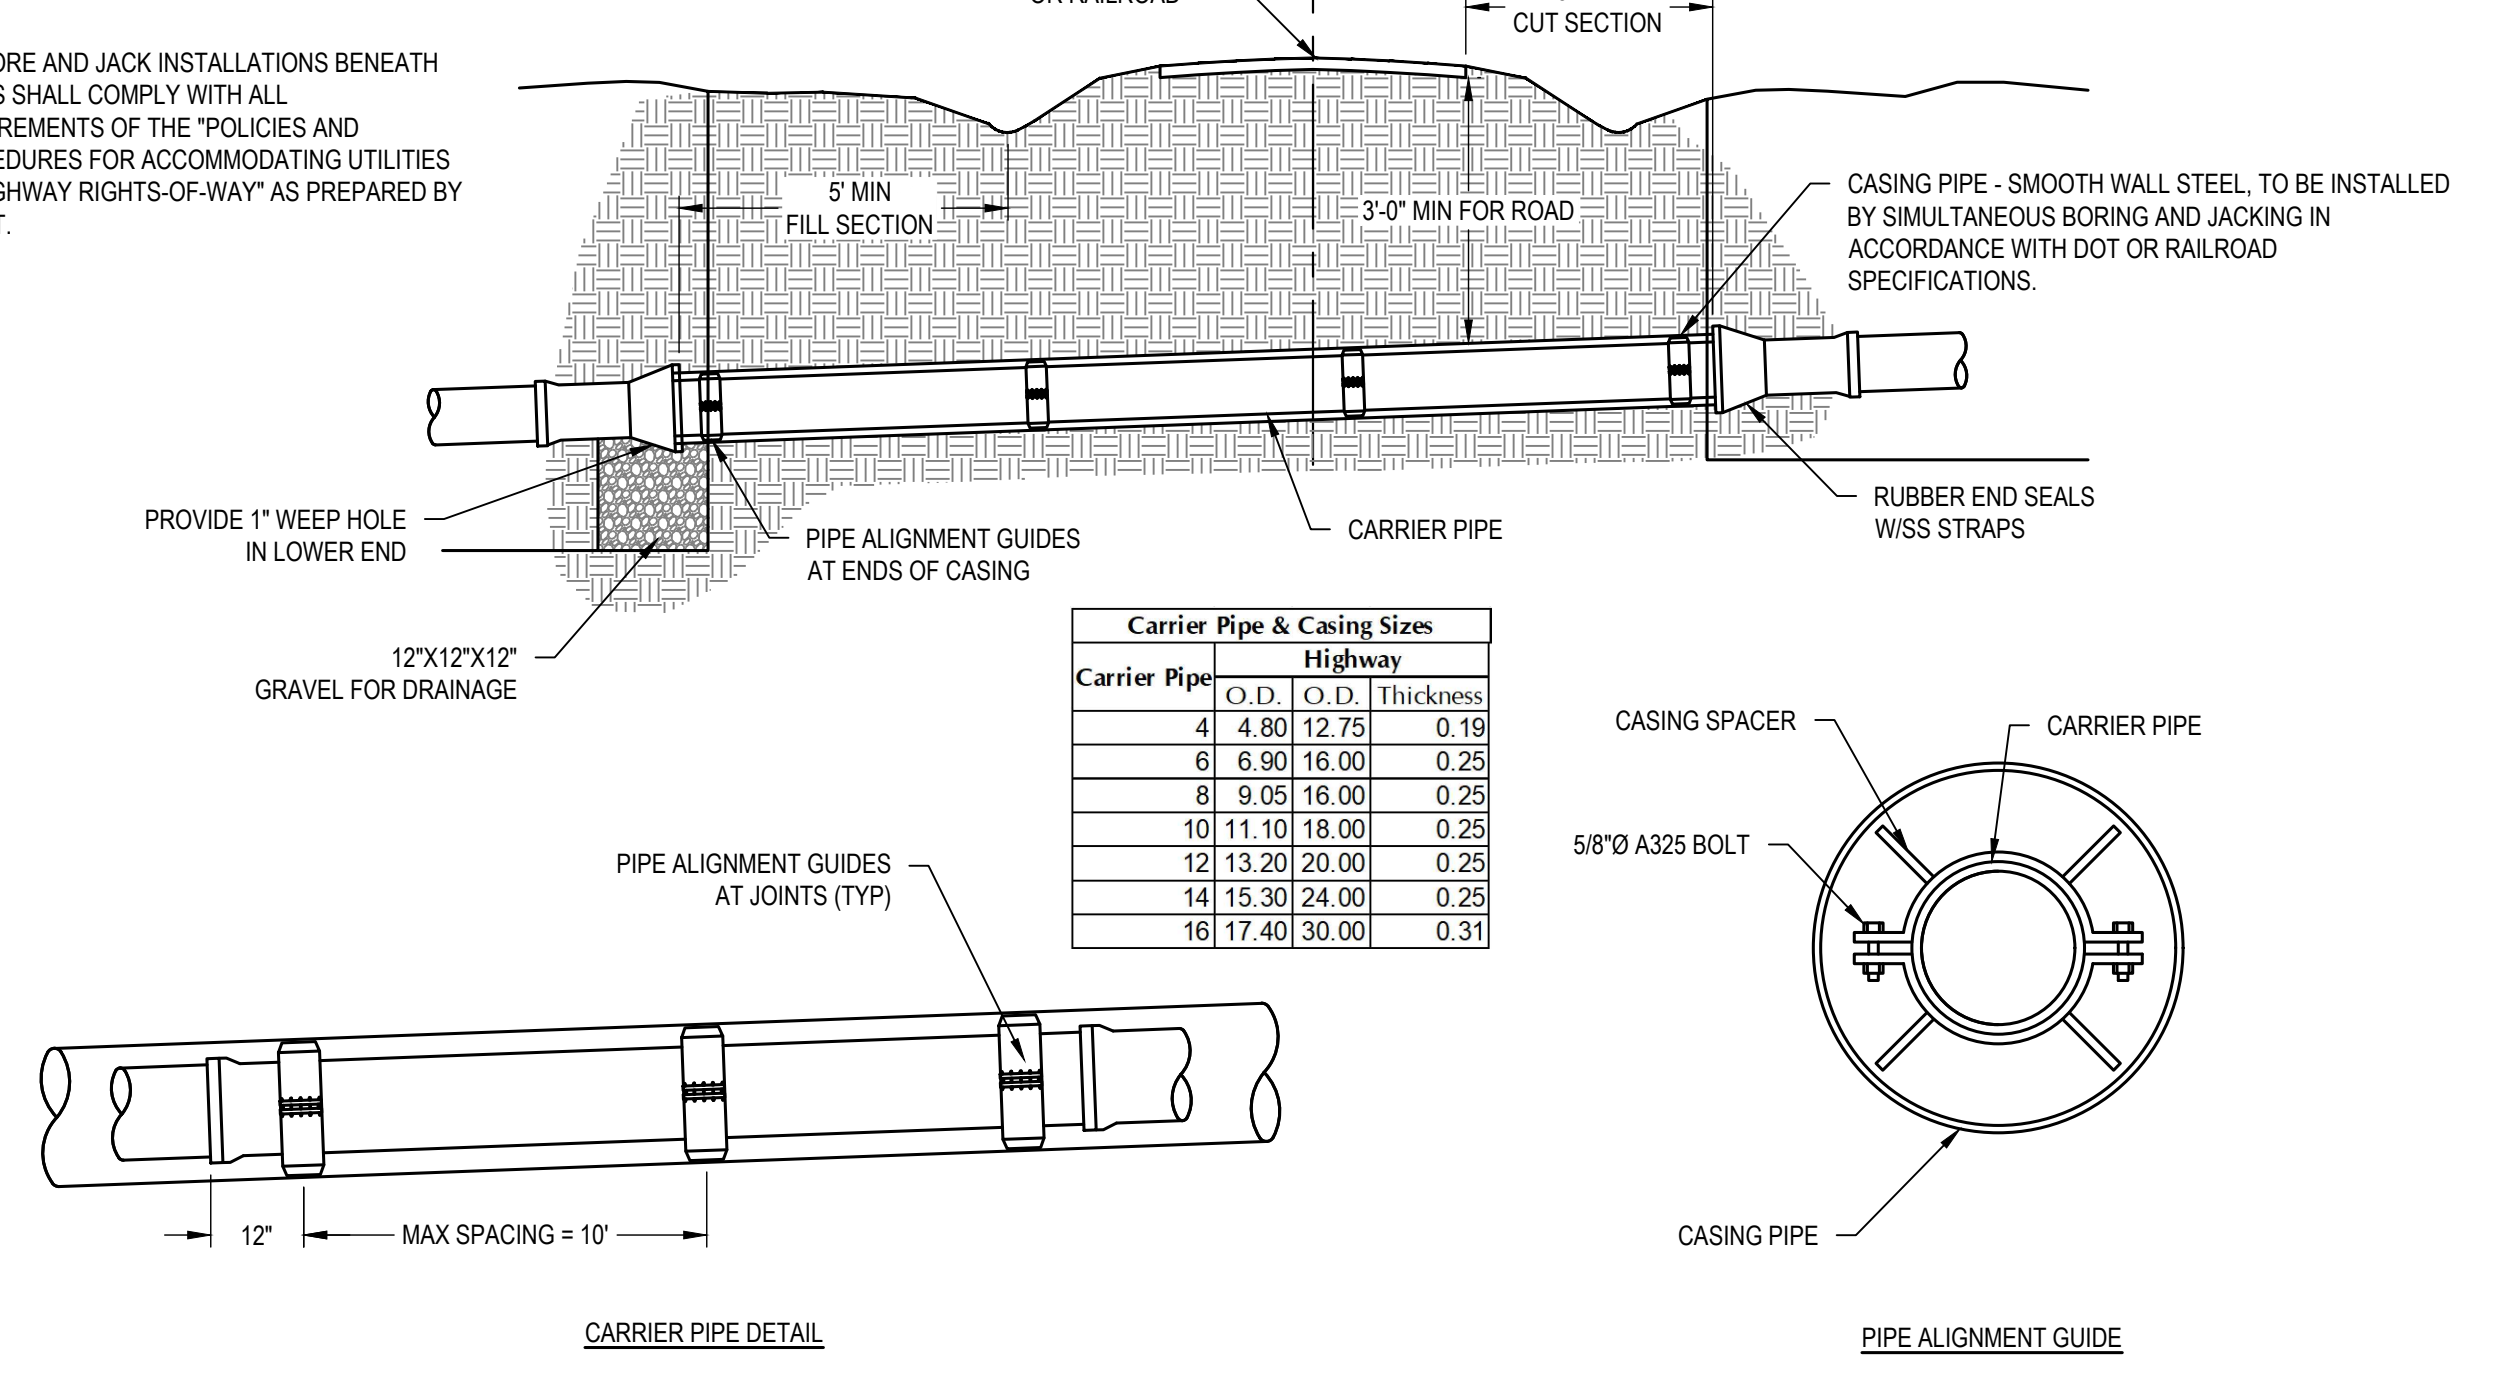

BORE & JACK
NOT TO SCALE

REVISIONS

K:\17-0070\170078-town of broadway sewer improve\CAD\cont drawings\R-3830_ut_rtl_UC03c_psh.dwg - Thursday, May 12, 2022 11:52:23 AM - PETERSON, PATRICK