

**mcgill**

McGill Associates, P.A.  
5 Regional Circle, Suite A  
Pinehurst, NC 28374  
Tel: 910-295-3159  
Fax: 910-295-3647  
www.mcgillassociates.com  
License No. C-0459

PROJECT REFERENCE NO. R-3830  
SHEET NO. UC-24

DESIGNED BY: DLH  
DRAWN BY: WW, MJ, BB  
CHECKED BY: DLH  
APPROVED BY:

REVISED:

NORTH CAROLINA DEPARTMENT OF TRANSPORTATION  
UTILITIES ENGINEERING SEC.  
PHONE: (919)707-6690  
FAX: (919)250-4151

UTILITY CONSTRUCTION PLANS ONLY

**UTILITY CONSTRUCTION**


**DOCUMENT NOT CONSIDERED FINAL UNLESS ALL SIGNATURES COMPLETED**

**FINAL DESIGN FOR REVIEW PURPOSES ONLY NOT RELEASED FOR CONSTRUCTION**

- NOTES:
- REHABILITATION OF EXISTING MANHOLES SHALL BE IN ACCORDANCE WITH SPECIFICATION SECTION 332765.
  - ALL SERVICES SHALL BE RECONNECTED TO CIPP BY EXCAVATION WITH SADDLE DIRECTLY TO CIPP.
  - EXISTING VCP OR CAST IRON SERVICES SHALL BE REPLACED TO RIGHT-OF-WAY LINE AS NOTED.
  - FOLLOWING CONSTRUCTION AND CERTIFICATION OF NEW SEWER LINE, EXISTING SEWER TO BE ABANDONED SHALL BE ABANDONED AND PLUGGED AT MANHOLES PER NCDOT STANDARDS.



REVISIONS

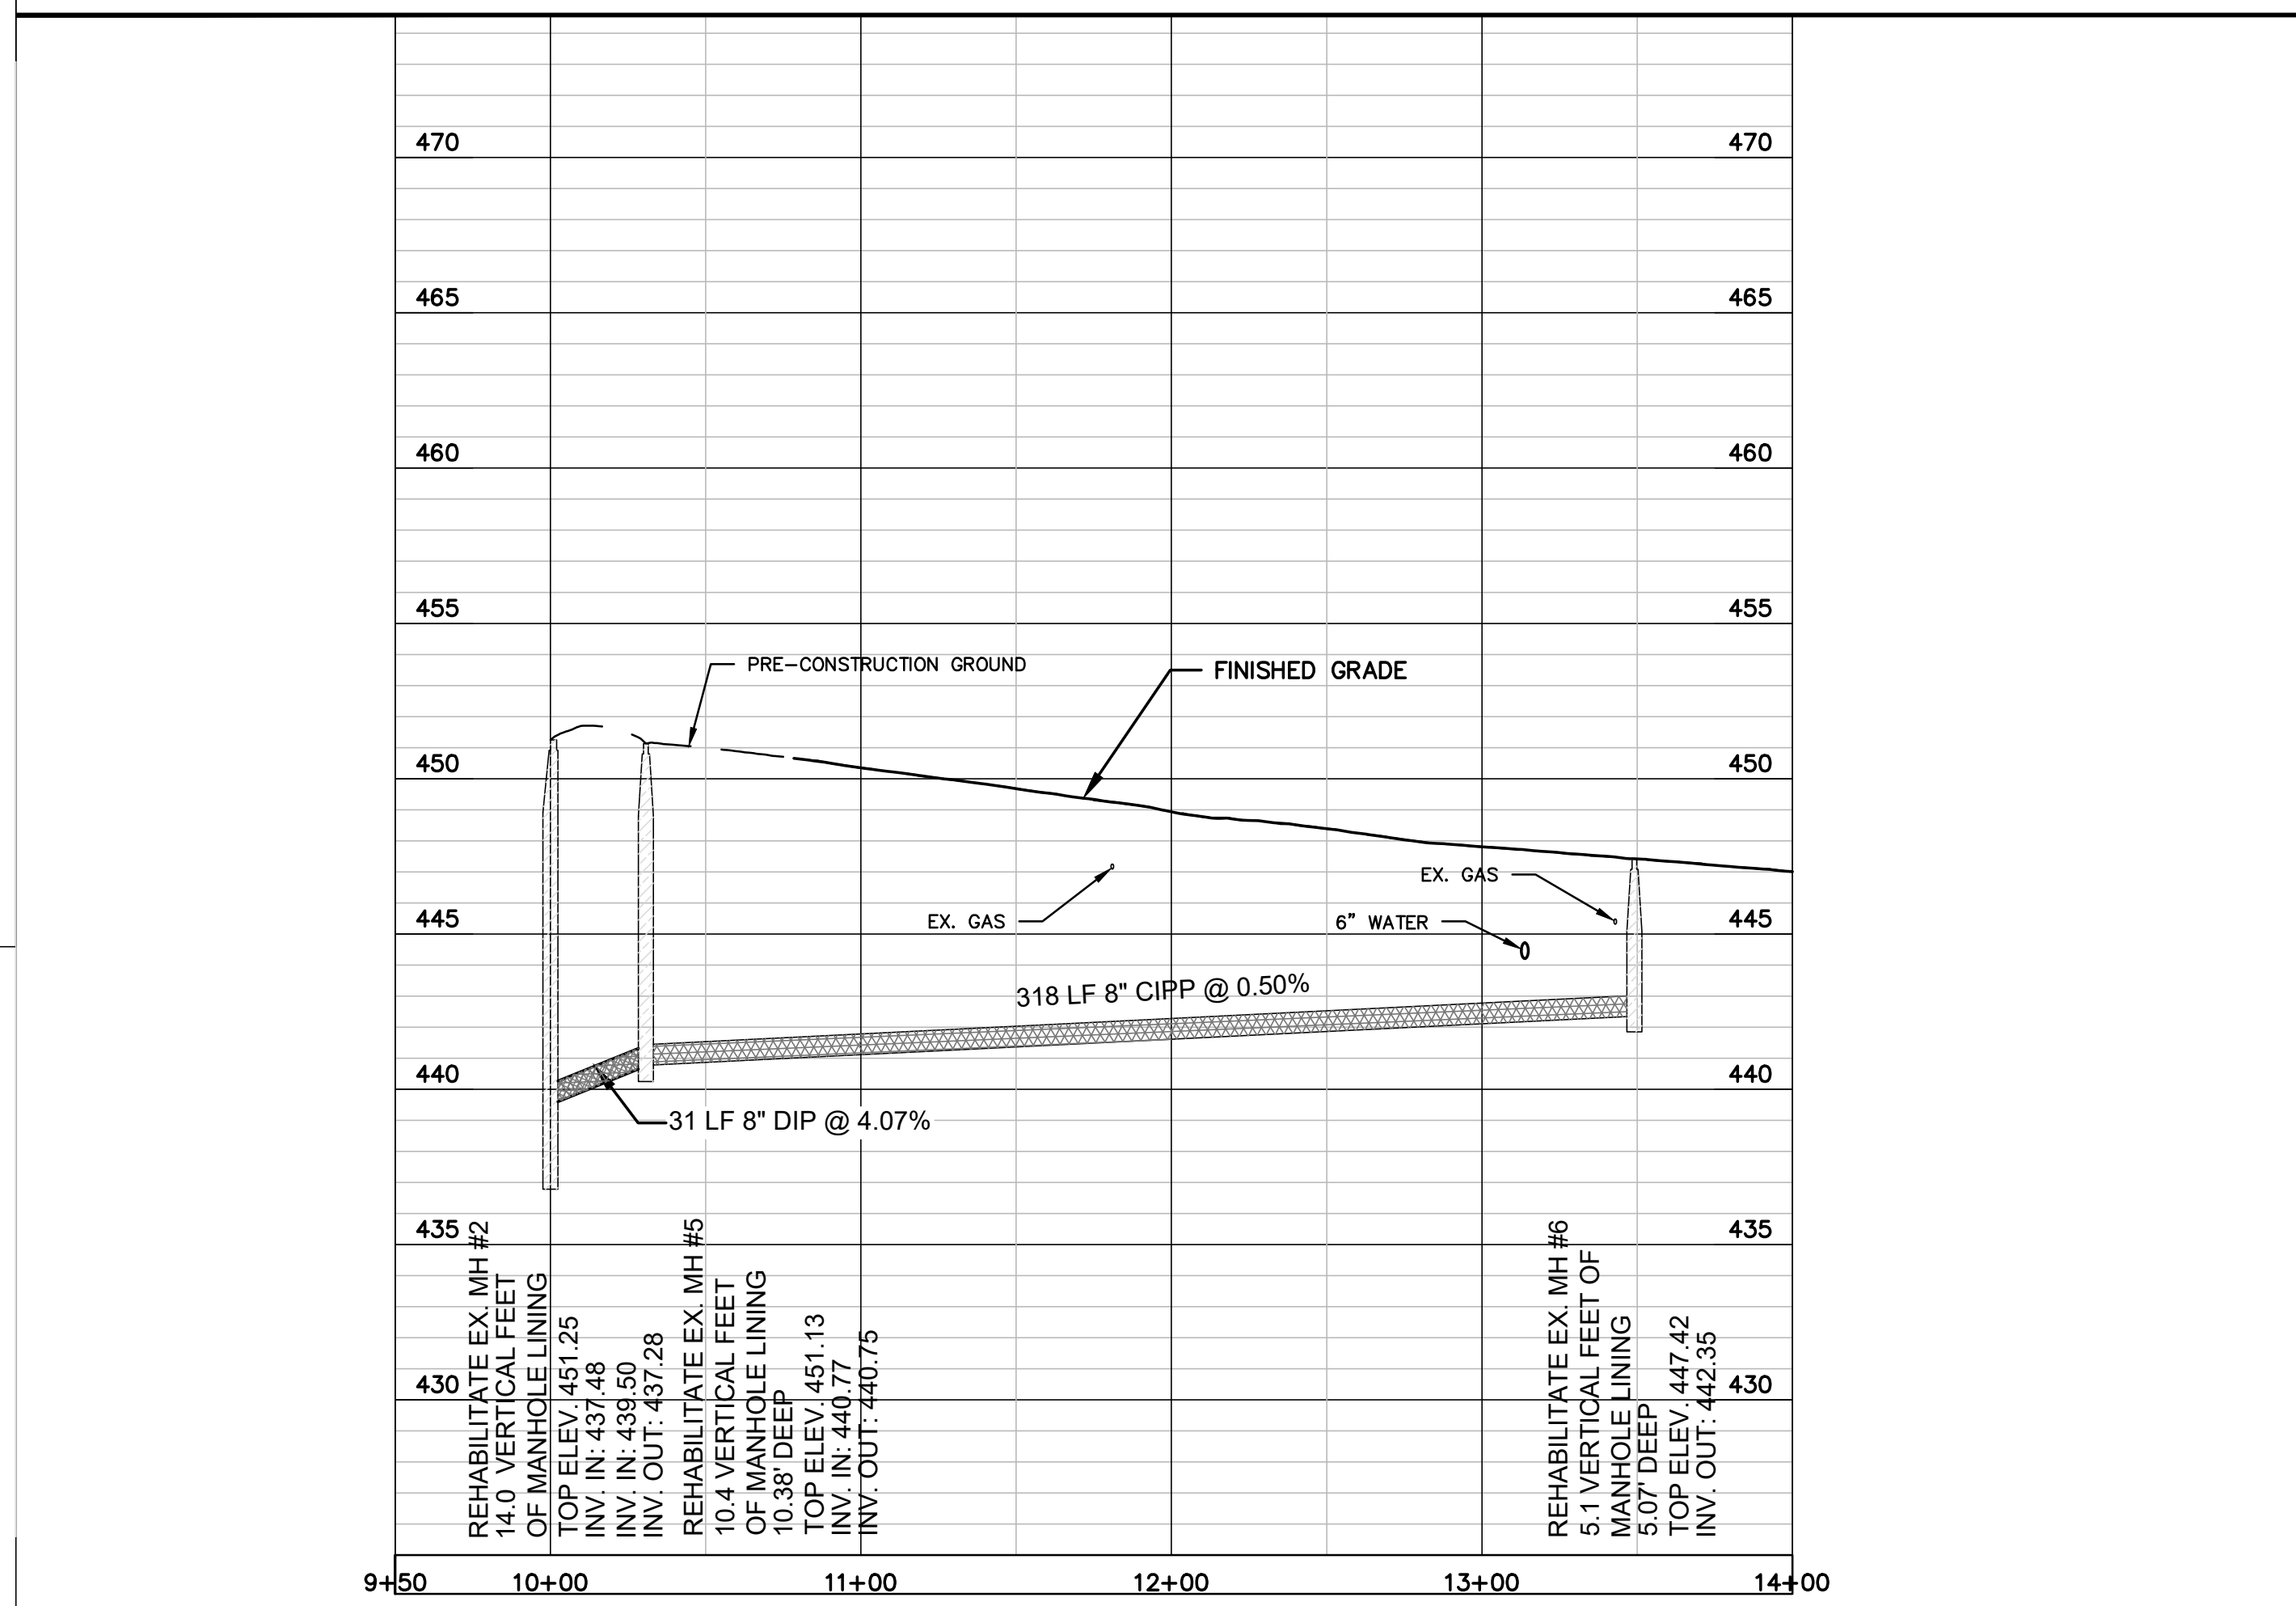

**PROFILE S-2**  
SCALE: HORIZ. 1"= 50'  
VERT. 1"= 5'