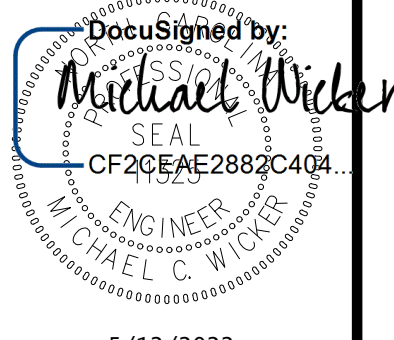


DOCUMENT NOT CONSIDERED FINAL  
UNLESS ALL SIGNATURES COMPLETED




PROJECT REFERENCE NO. R-3830	SHEET NO. UC-32
DESIGNED BY: MCW	 <p>DocuSigned by: Michael Wither CF20EAE2882C404</p>
DRAWN BY: PAP	
CHECKED BY: JWW	
APPROVED BY:	
REVISIONS:	
NORTH CAROLINA DEPARTMENT OF TRANSPORTATION	
UTILITIES ENGINEERING SEC. PHONE: (919)707-6690 FAX: (919)250-4151	
5/12/2022	

UTILITY CONSTRUCTION

**WithersRavenel**  
Engineers | Planners | Surveyors

115 MacKenan Drive | Cary, NC 27511 | t: 919.469.3340 | license #: C-0832 | www.withersravenel.com

DOCUMENT NOT CONSIDERED FINAL  
UNLESS ALL SIGNATURES COMPLETED

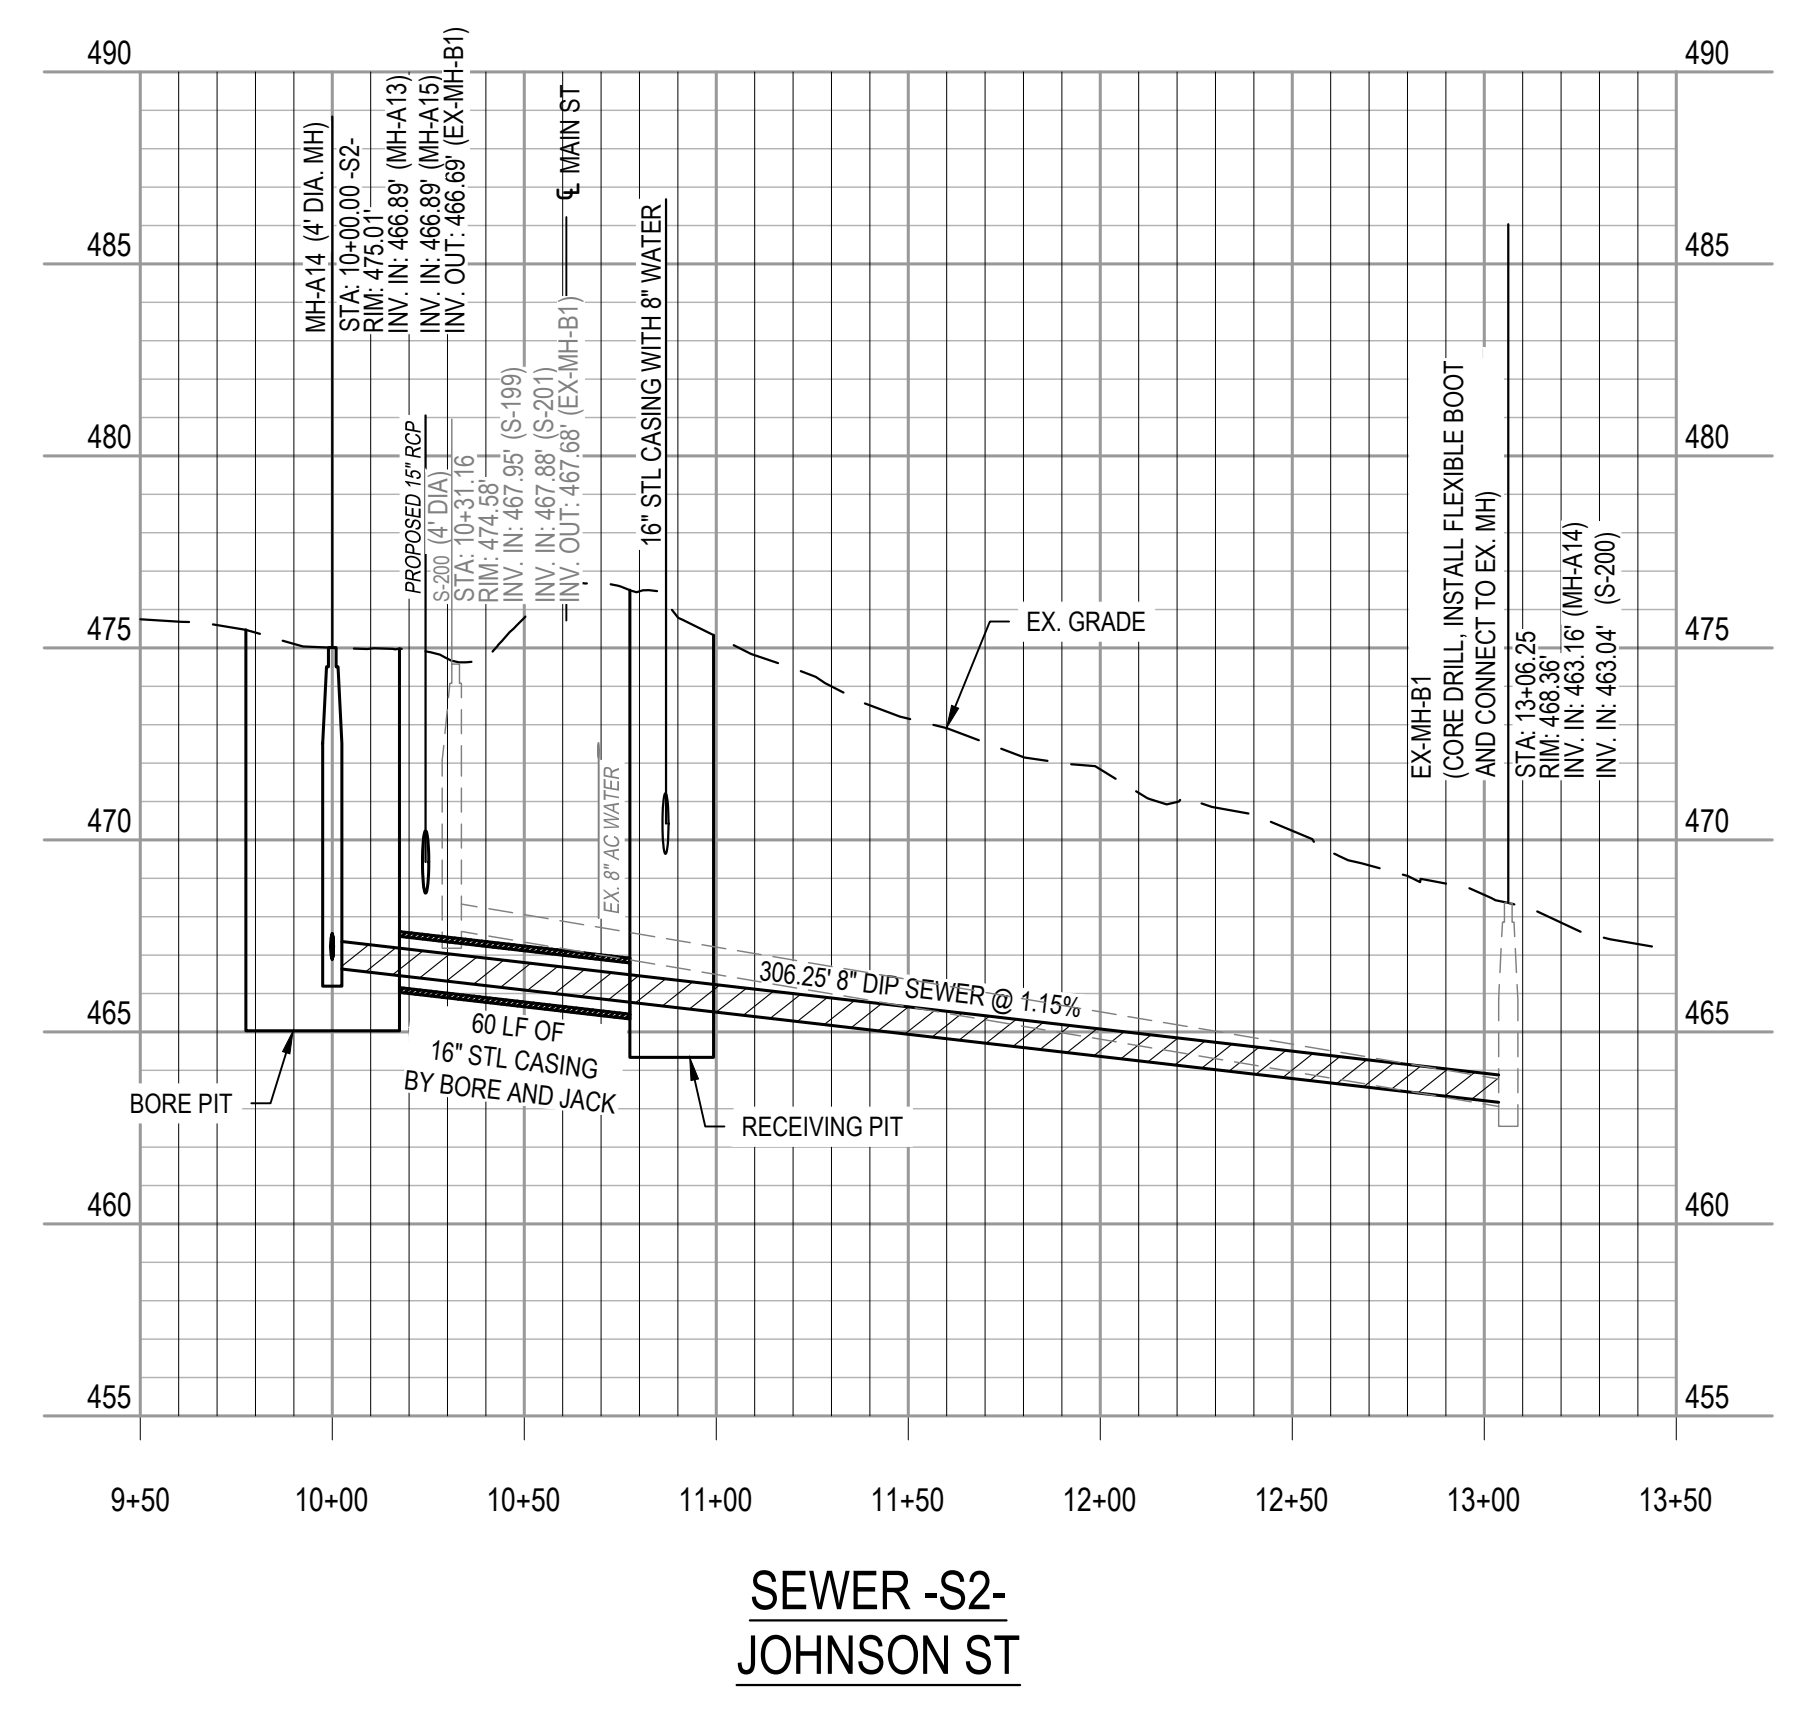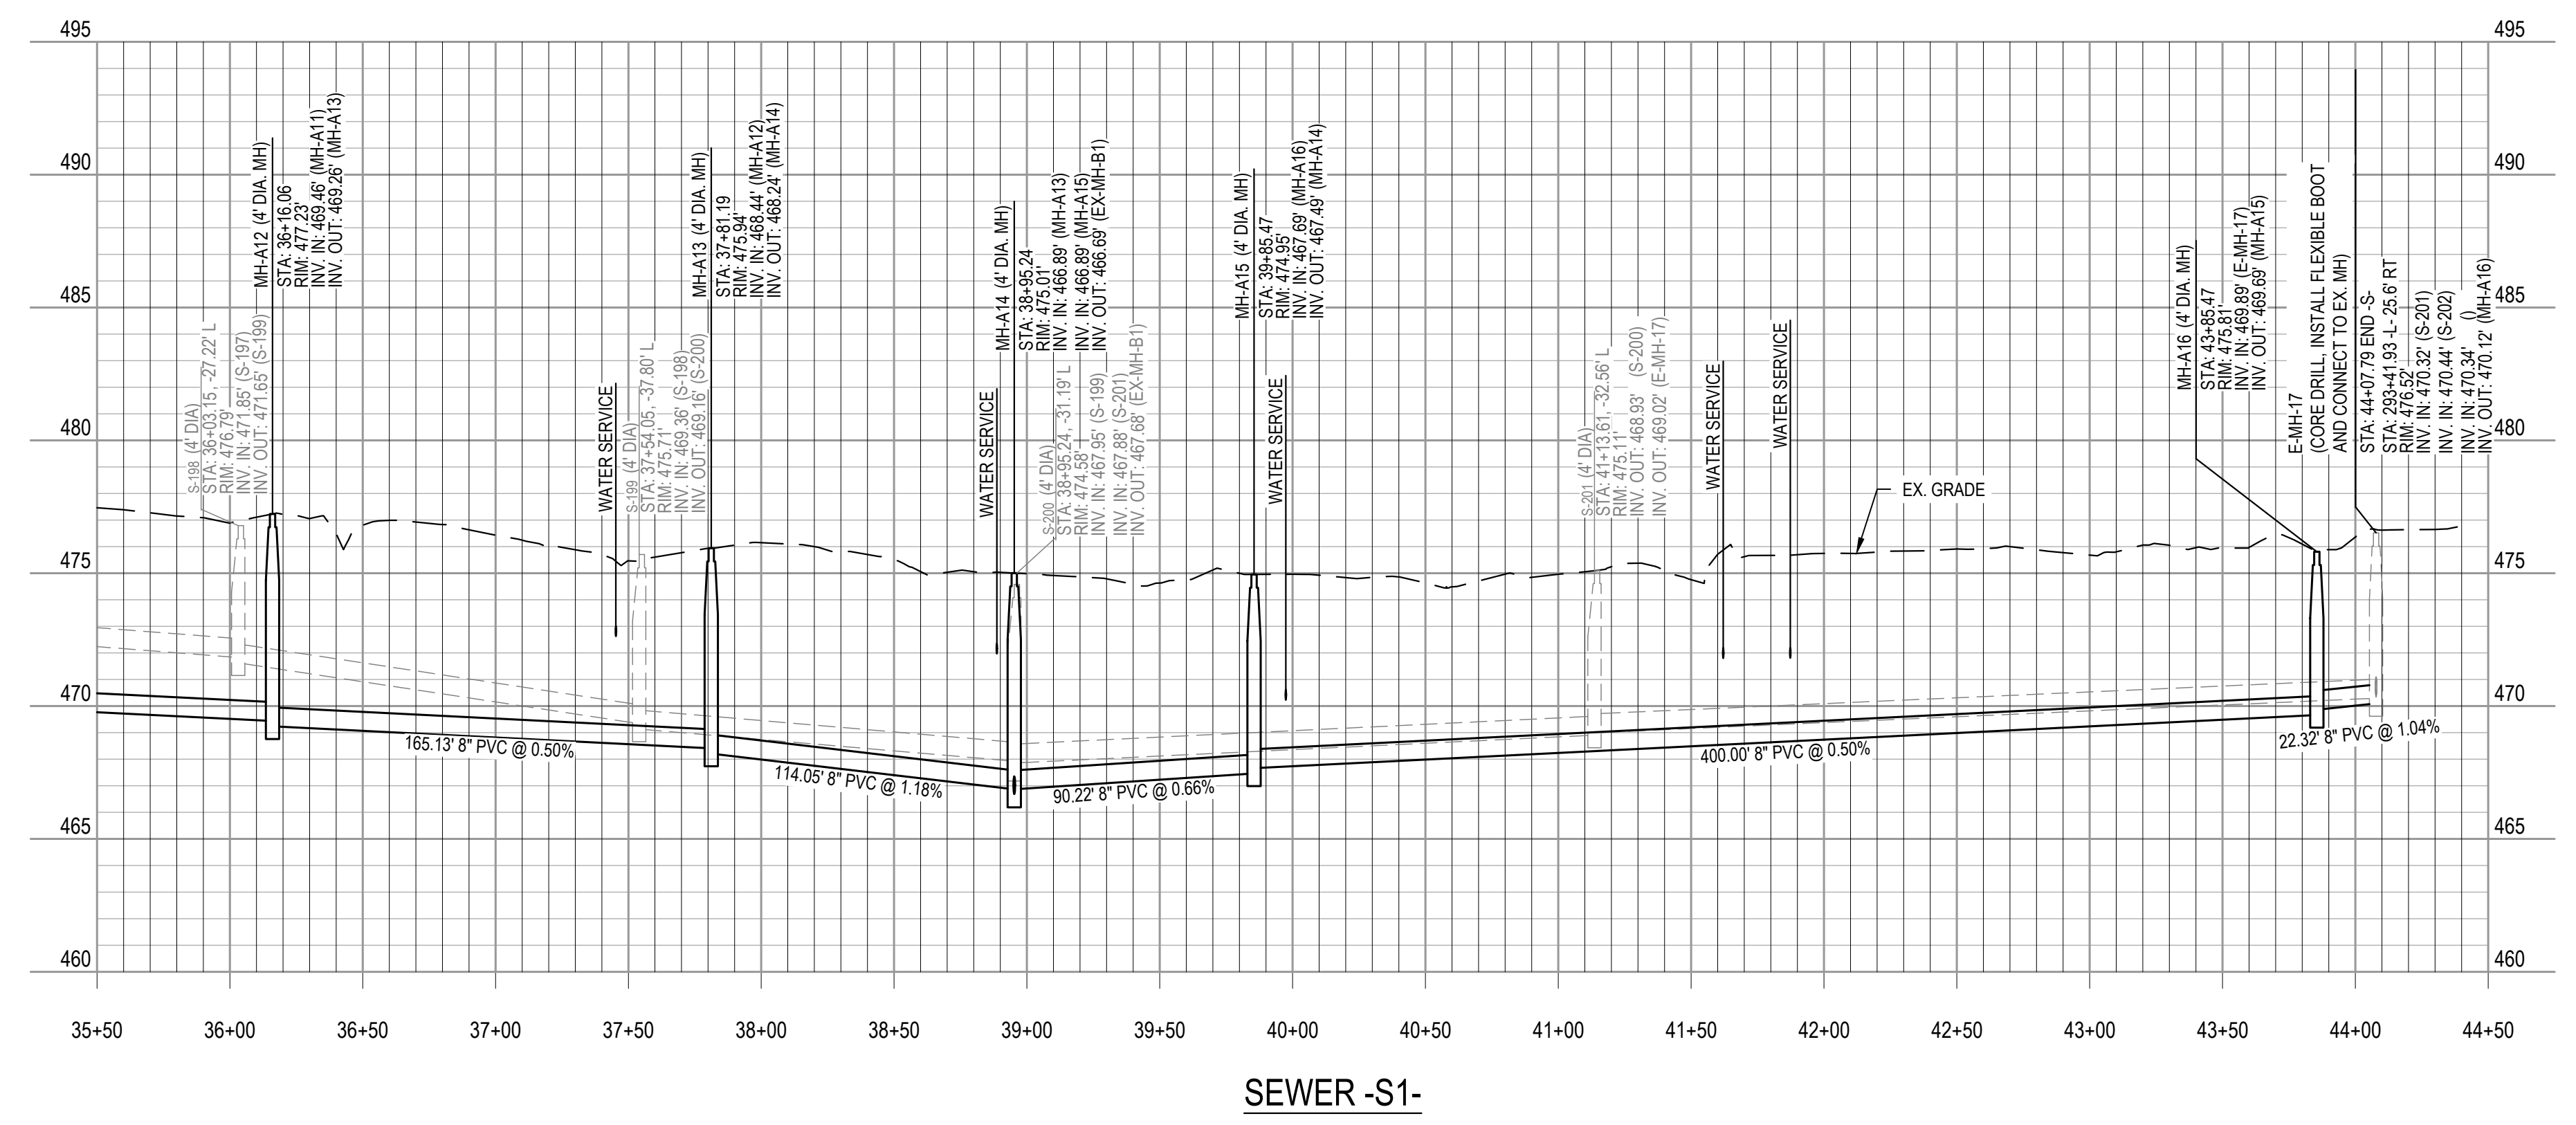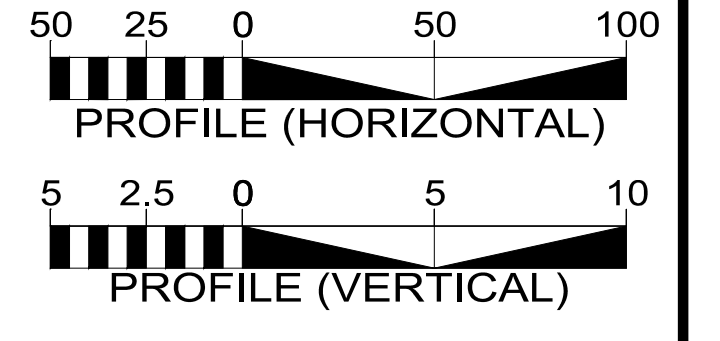

REVISIONS

K:\1717-0070\170078-town of broadway sewer improve\CAD\civil drawings\R-3830\_uc\_rfl\_uc26-30\_psh.dwg - Thursday, May 12, 2022 11:58:22 AM - PETERSON, PATRICK