



DOCUMENT NOT CONSIDERED FINAL
UNLESS ALL SIGNATURES COMPLETED

PROJECT REFERENCE NO. R-3830	SHEET NO. UC-35
DESIGNED BY: MCW	
DRAWN BY: PAP	
CHECKED BY: JWW	
APPROVED BY: _____	
REVISED:	
NORTH CAROLINA DEPARTMENT OF TRANSPORTATION	
UTILITIES ENGINEERING SEC. PHONE: (919)707-6690 FAX: (919)250-4151	
5/12/2022	


UTILITY CONSTRUCTION

WithersRavenel
Engineers | Planners | Surveyors
115 MacKenzie Drive | Cary, NC 27511 | t: 919.469.3340 | license #: C-0832 | www.withersravenel.com


DOCUMENT NOT CONSIDERED FINAL
UNLESS ALL SIGNATURES COMPLETED

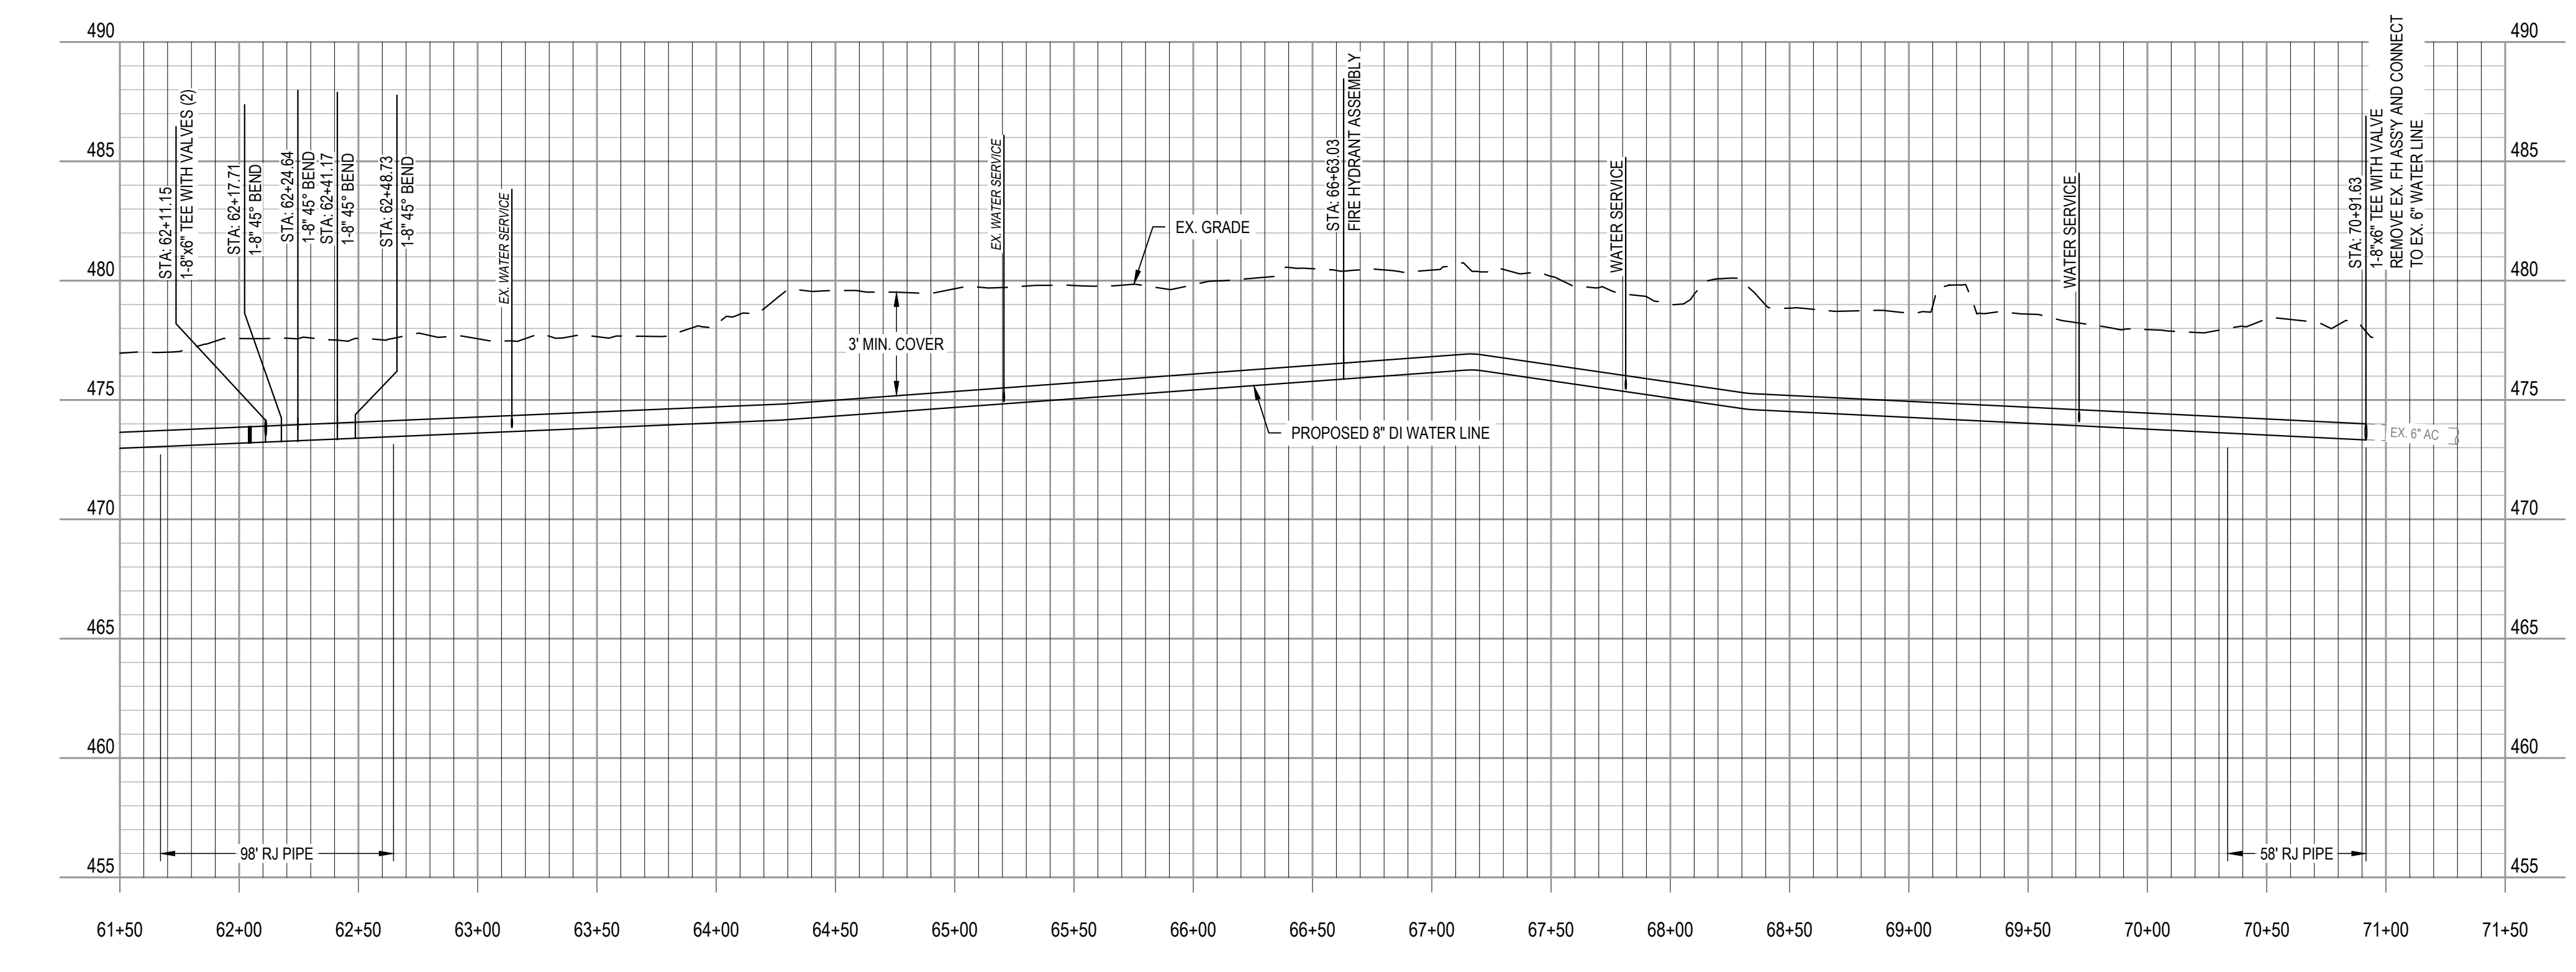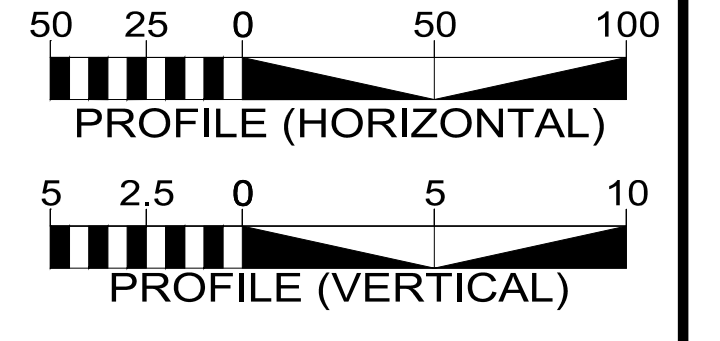


WATER -W1-

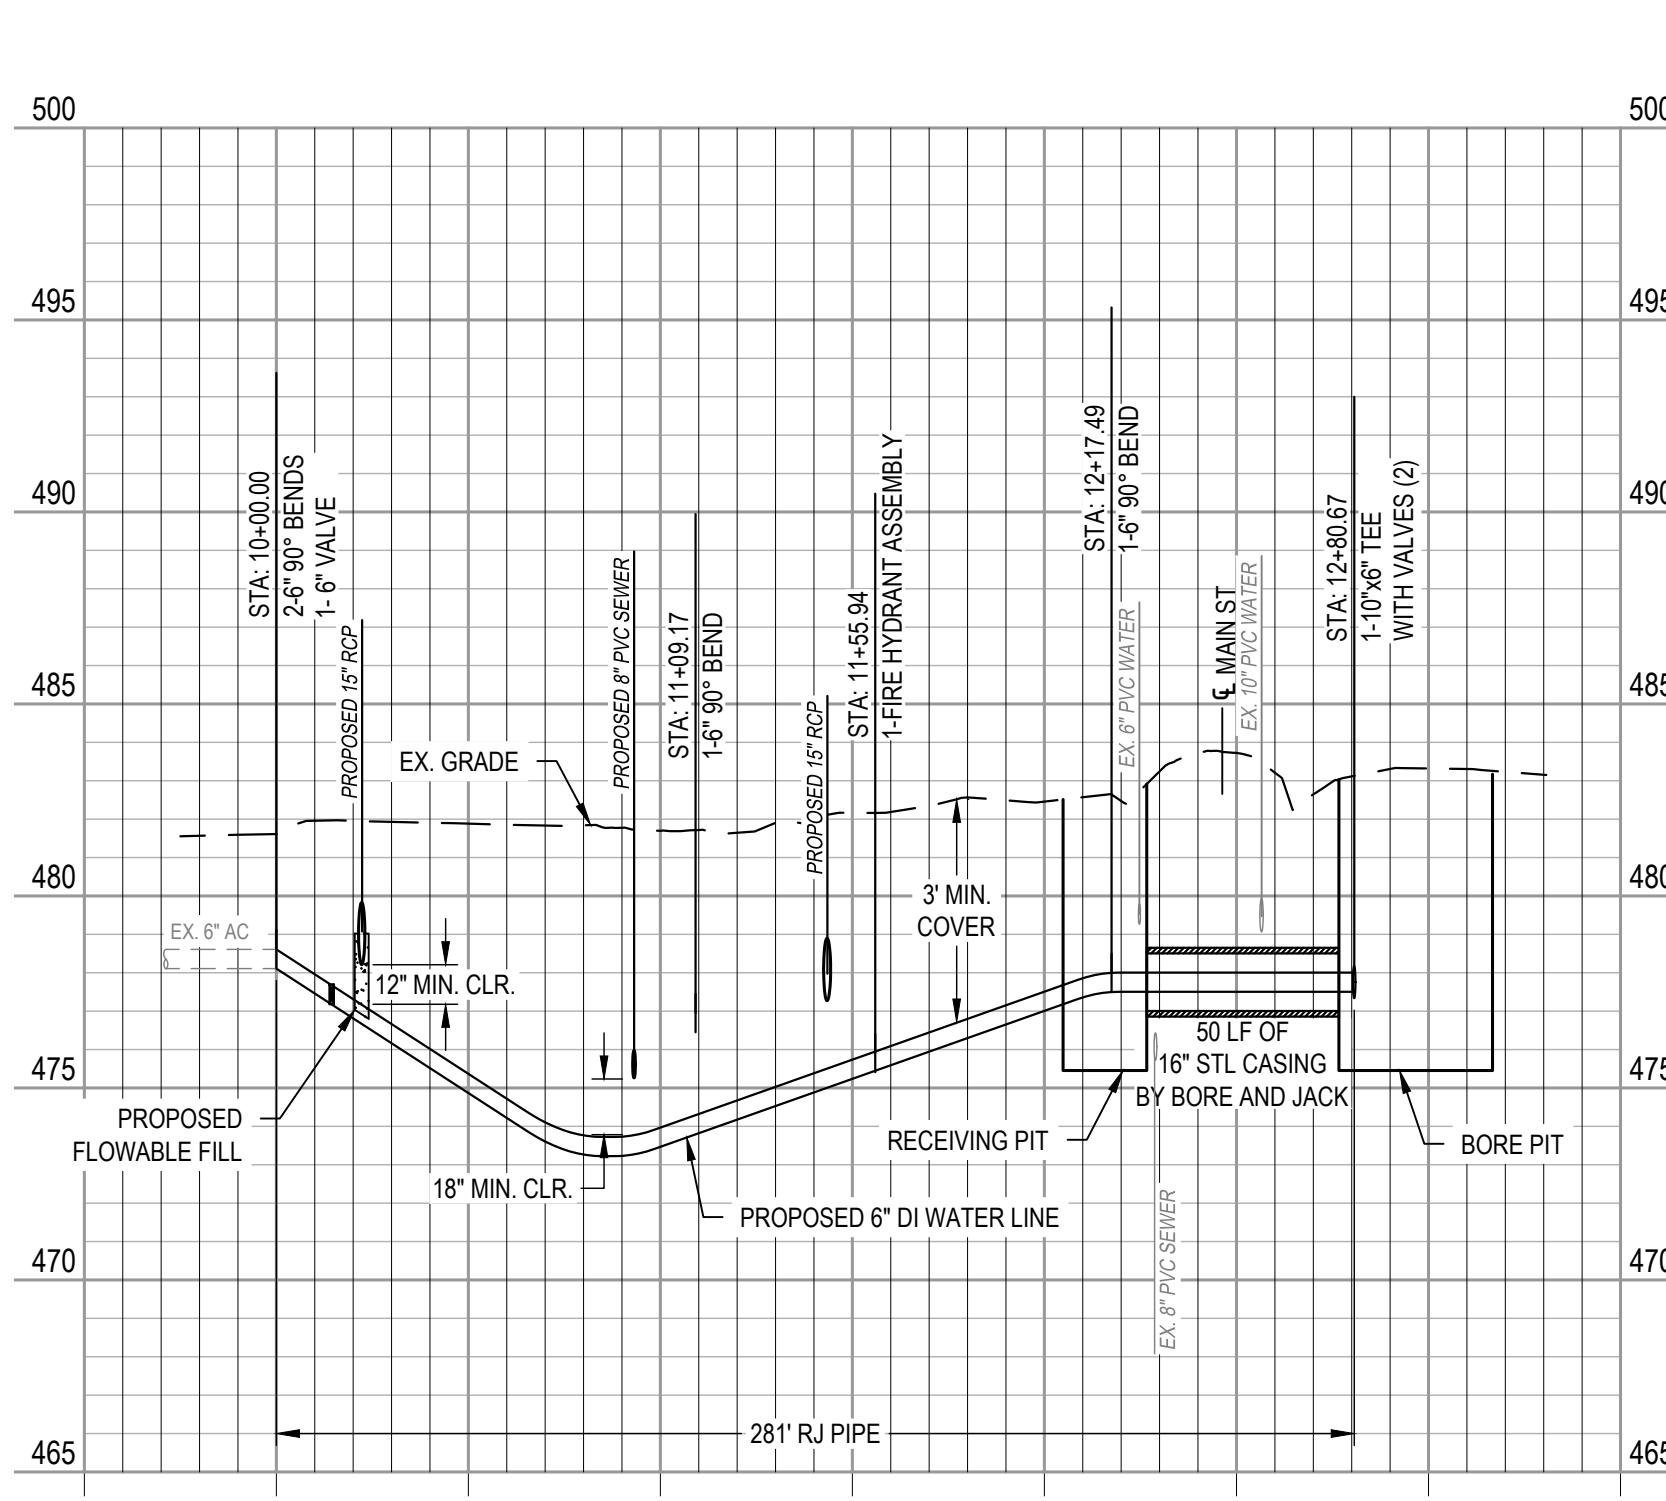

WATER -W2-

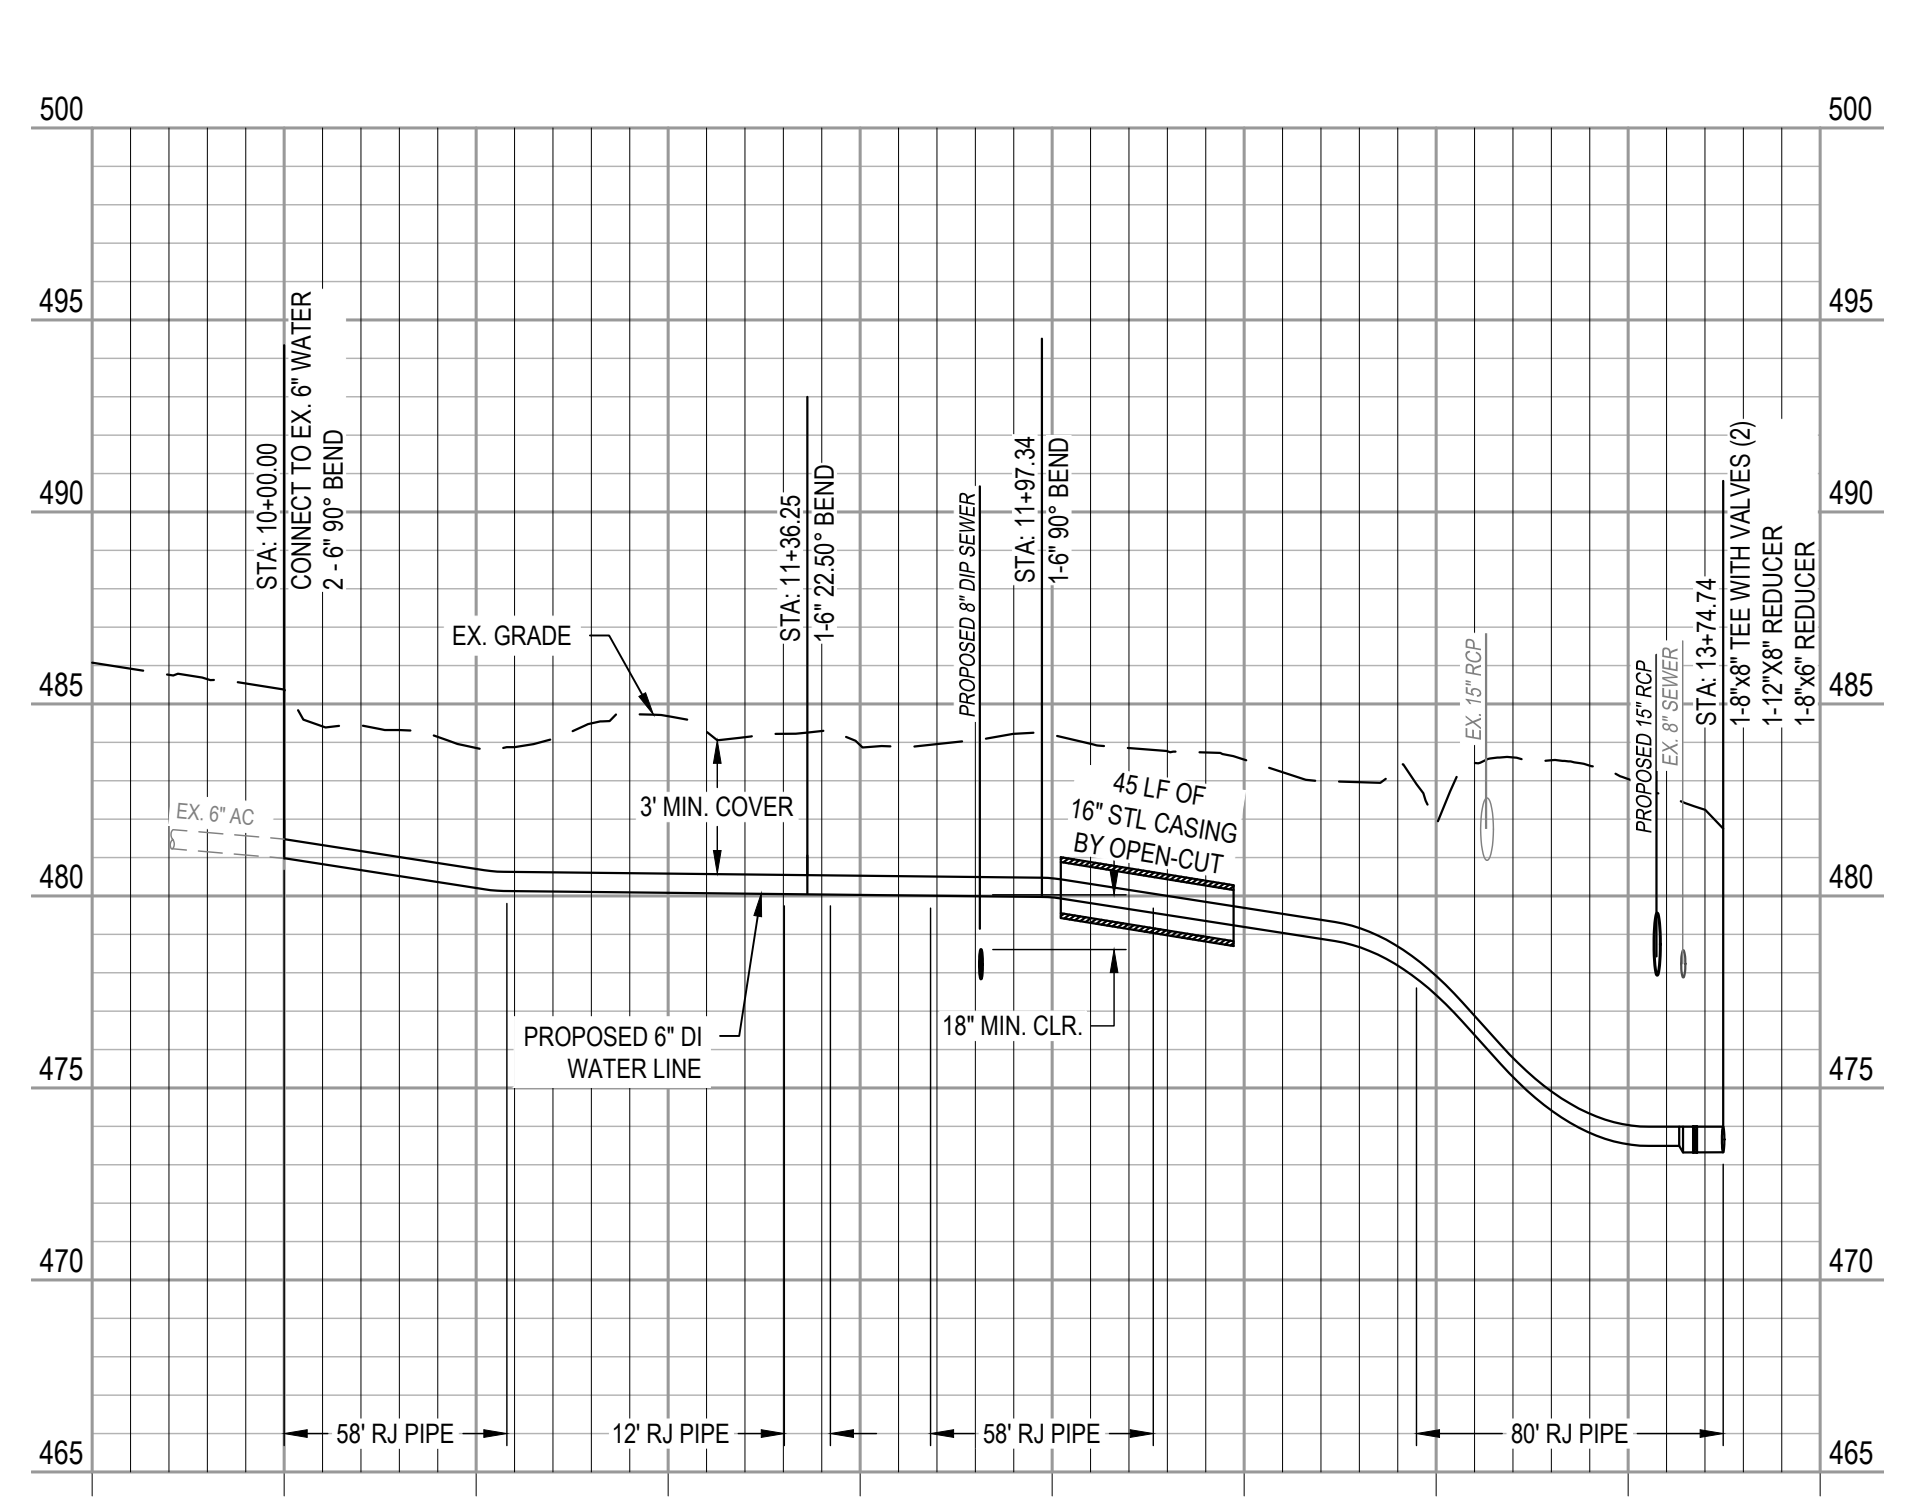

WATER -W3-

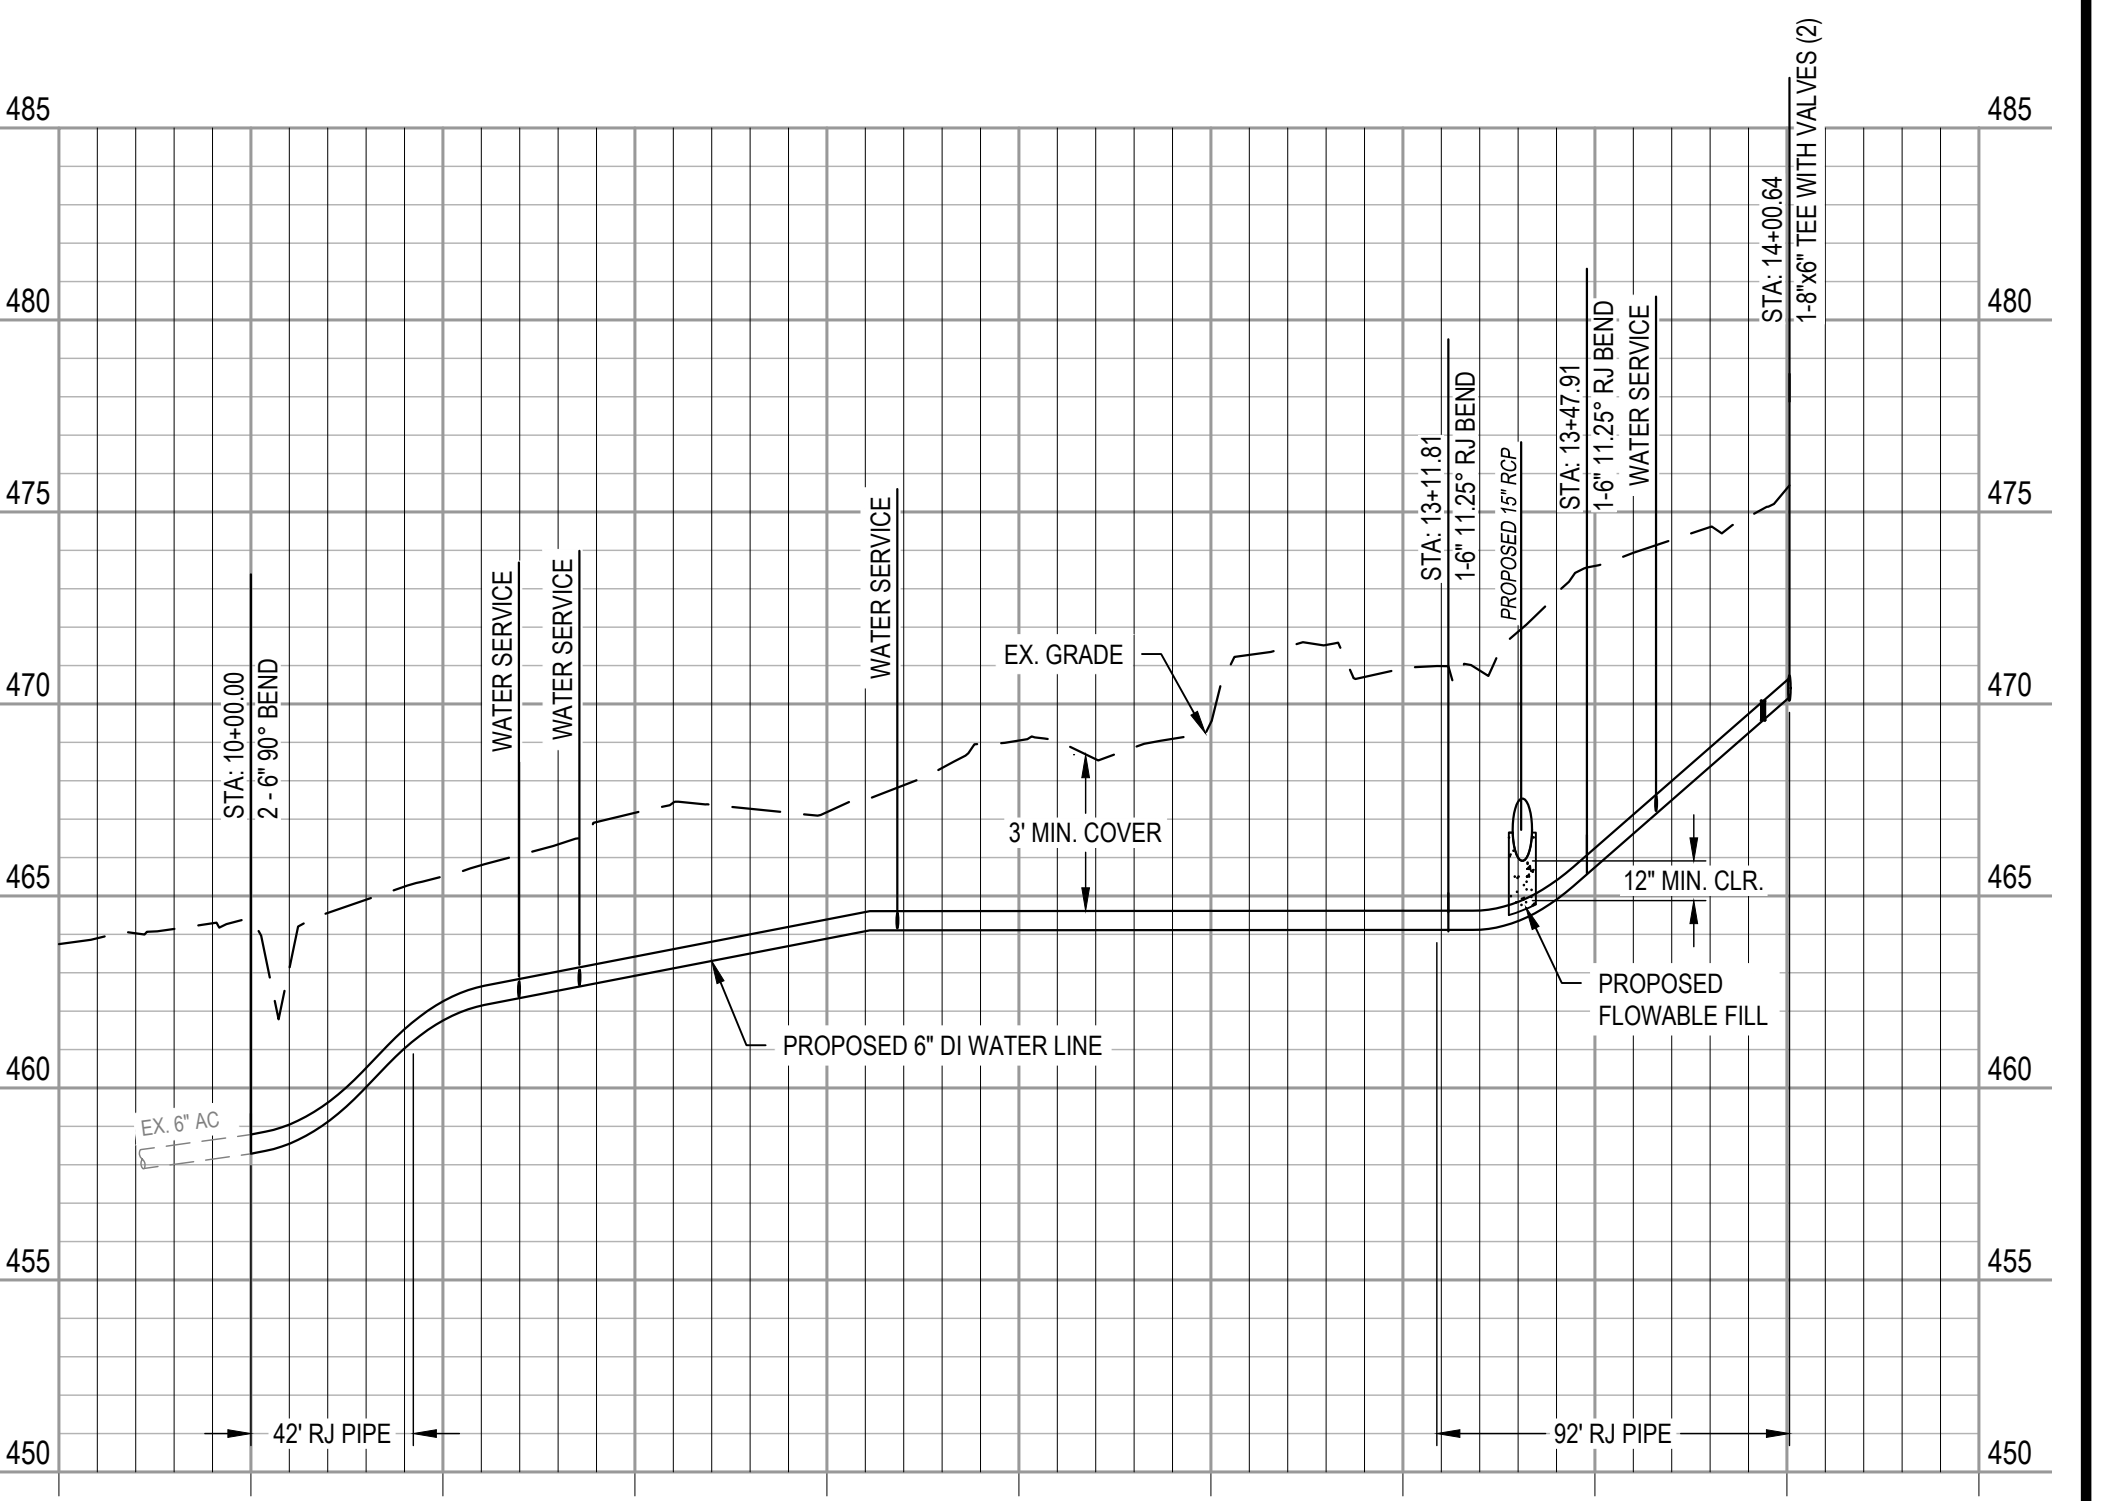

WATER -W4-

REVISIONS

K:\1717-0070\170078-town of broadway sewer improve\CAD\vent drawings\R-3830_uc_rfl\UC26-30_psh.dwg - Thursday, May 12, 2022 11:59:09 AM - PETERSON, PATRICK