


8/23/99

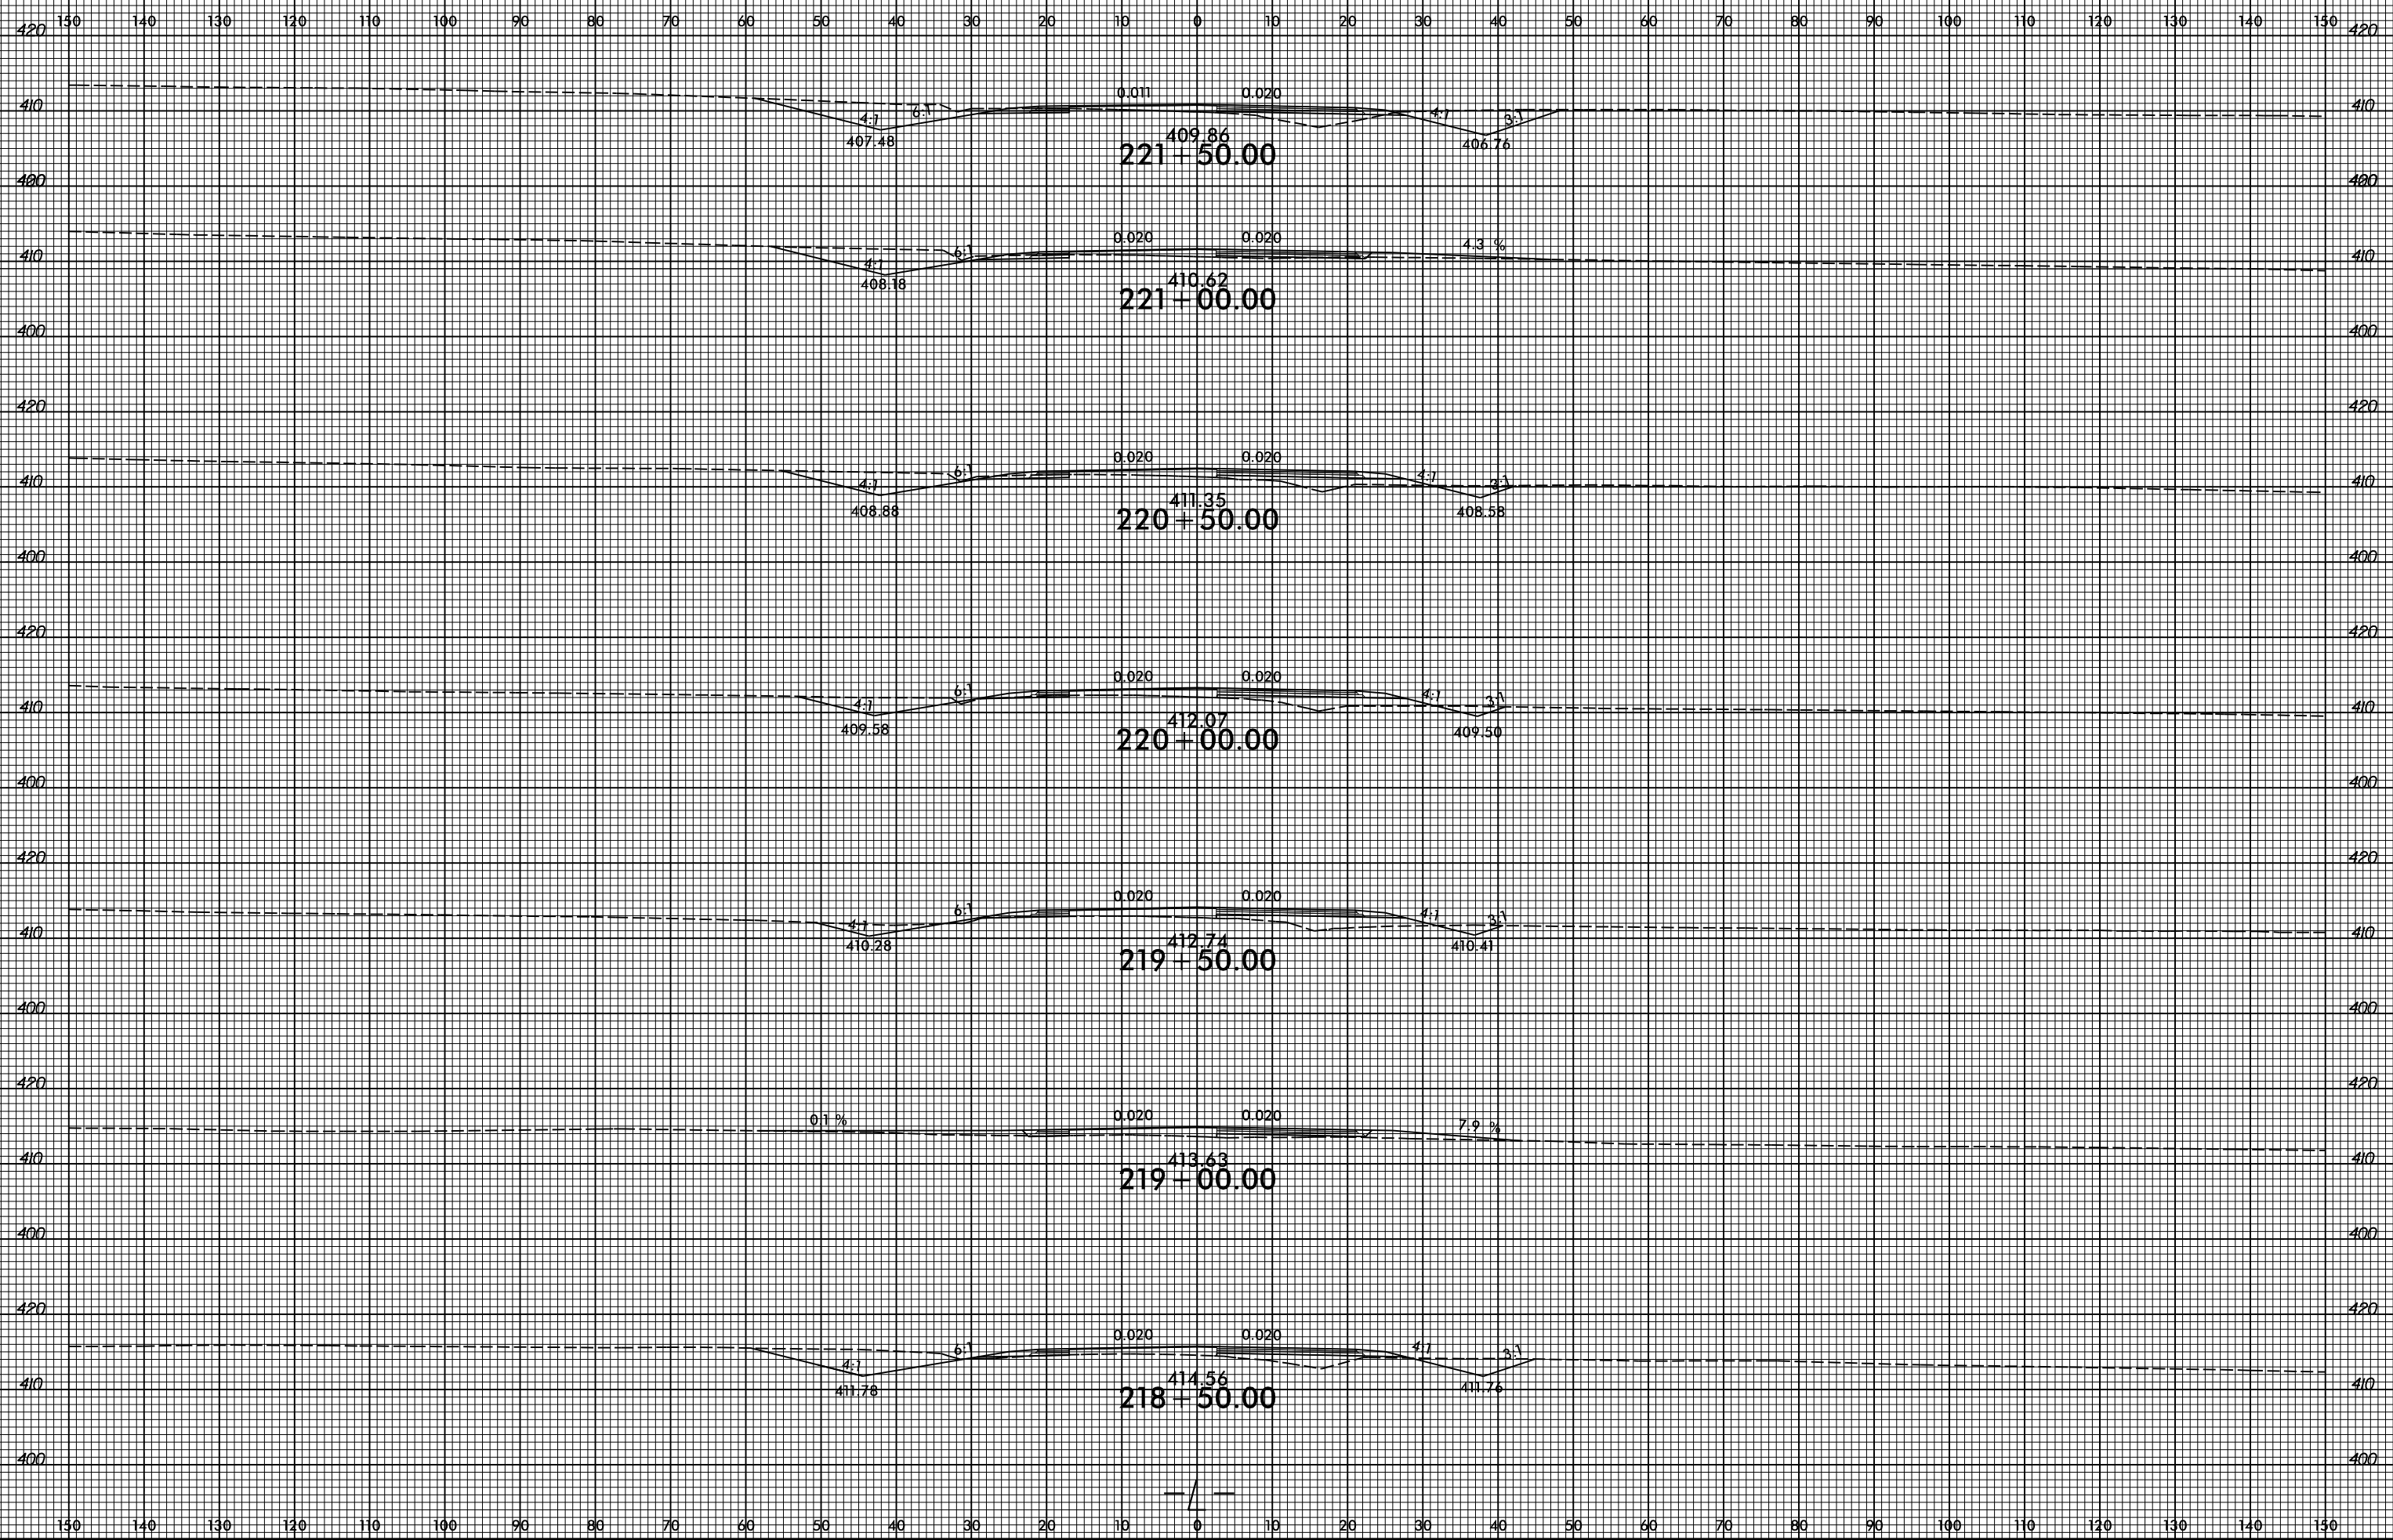

4/8/2022
C:\Projects\NC001\R-3830\Roadkey\CorridorModeling\XPL_Vr-3830_rdy_xpl.dgn
User:mlover