


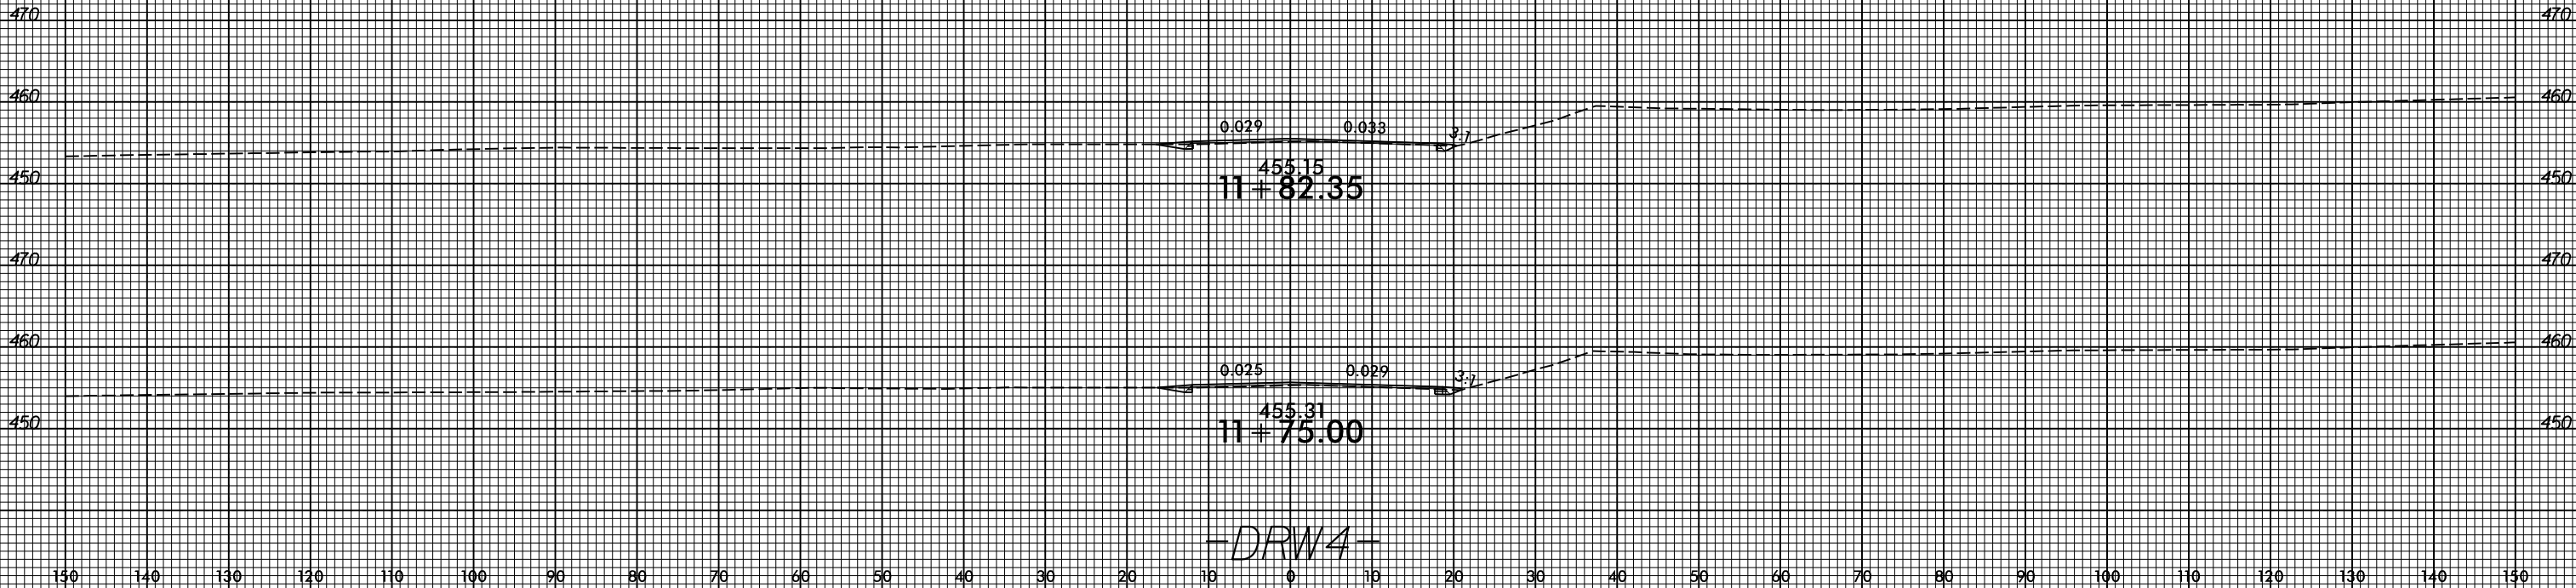

150 140 130 120 110 100 90 80 70 60 50 40 30 20 10 0 10 20 30 40 50 60 70 80 90 100 110 120 130 140 150



-DRW4-

4/8/2022
C:\Projects\NCD001\R-3830\Roadway\CorridorModeling\XPL_V-3830_rdy_xpl_drw4.dgn
User:mjw