
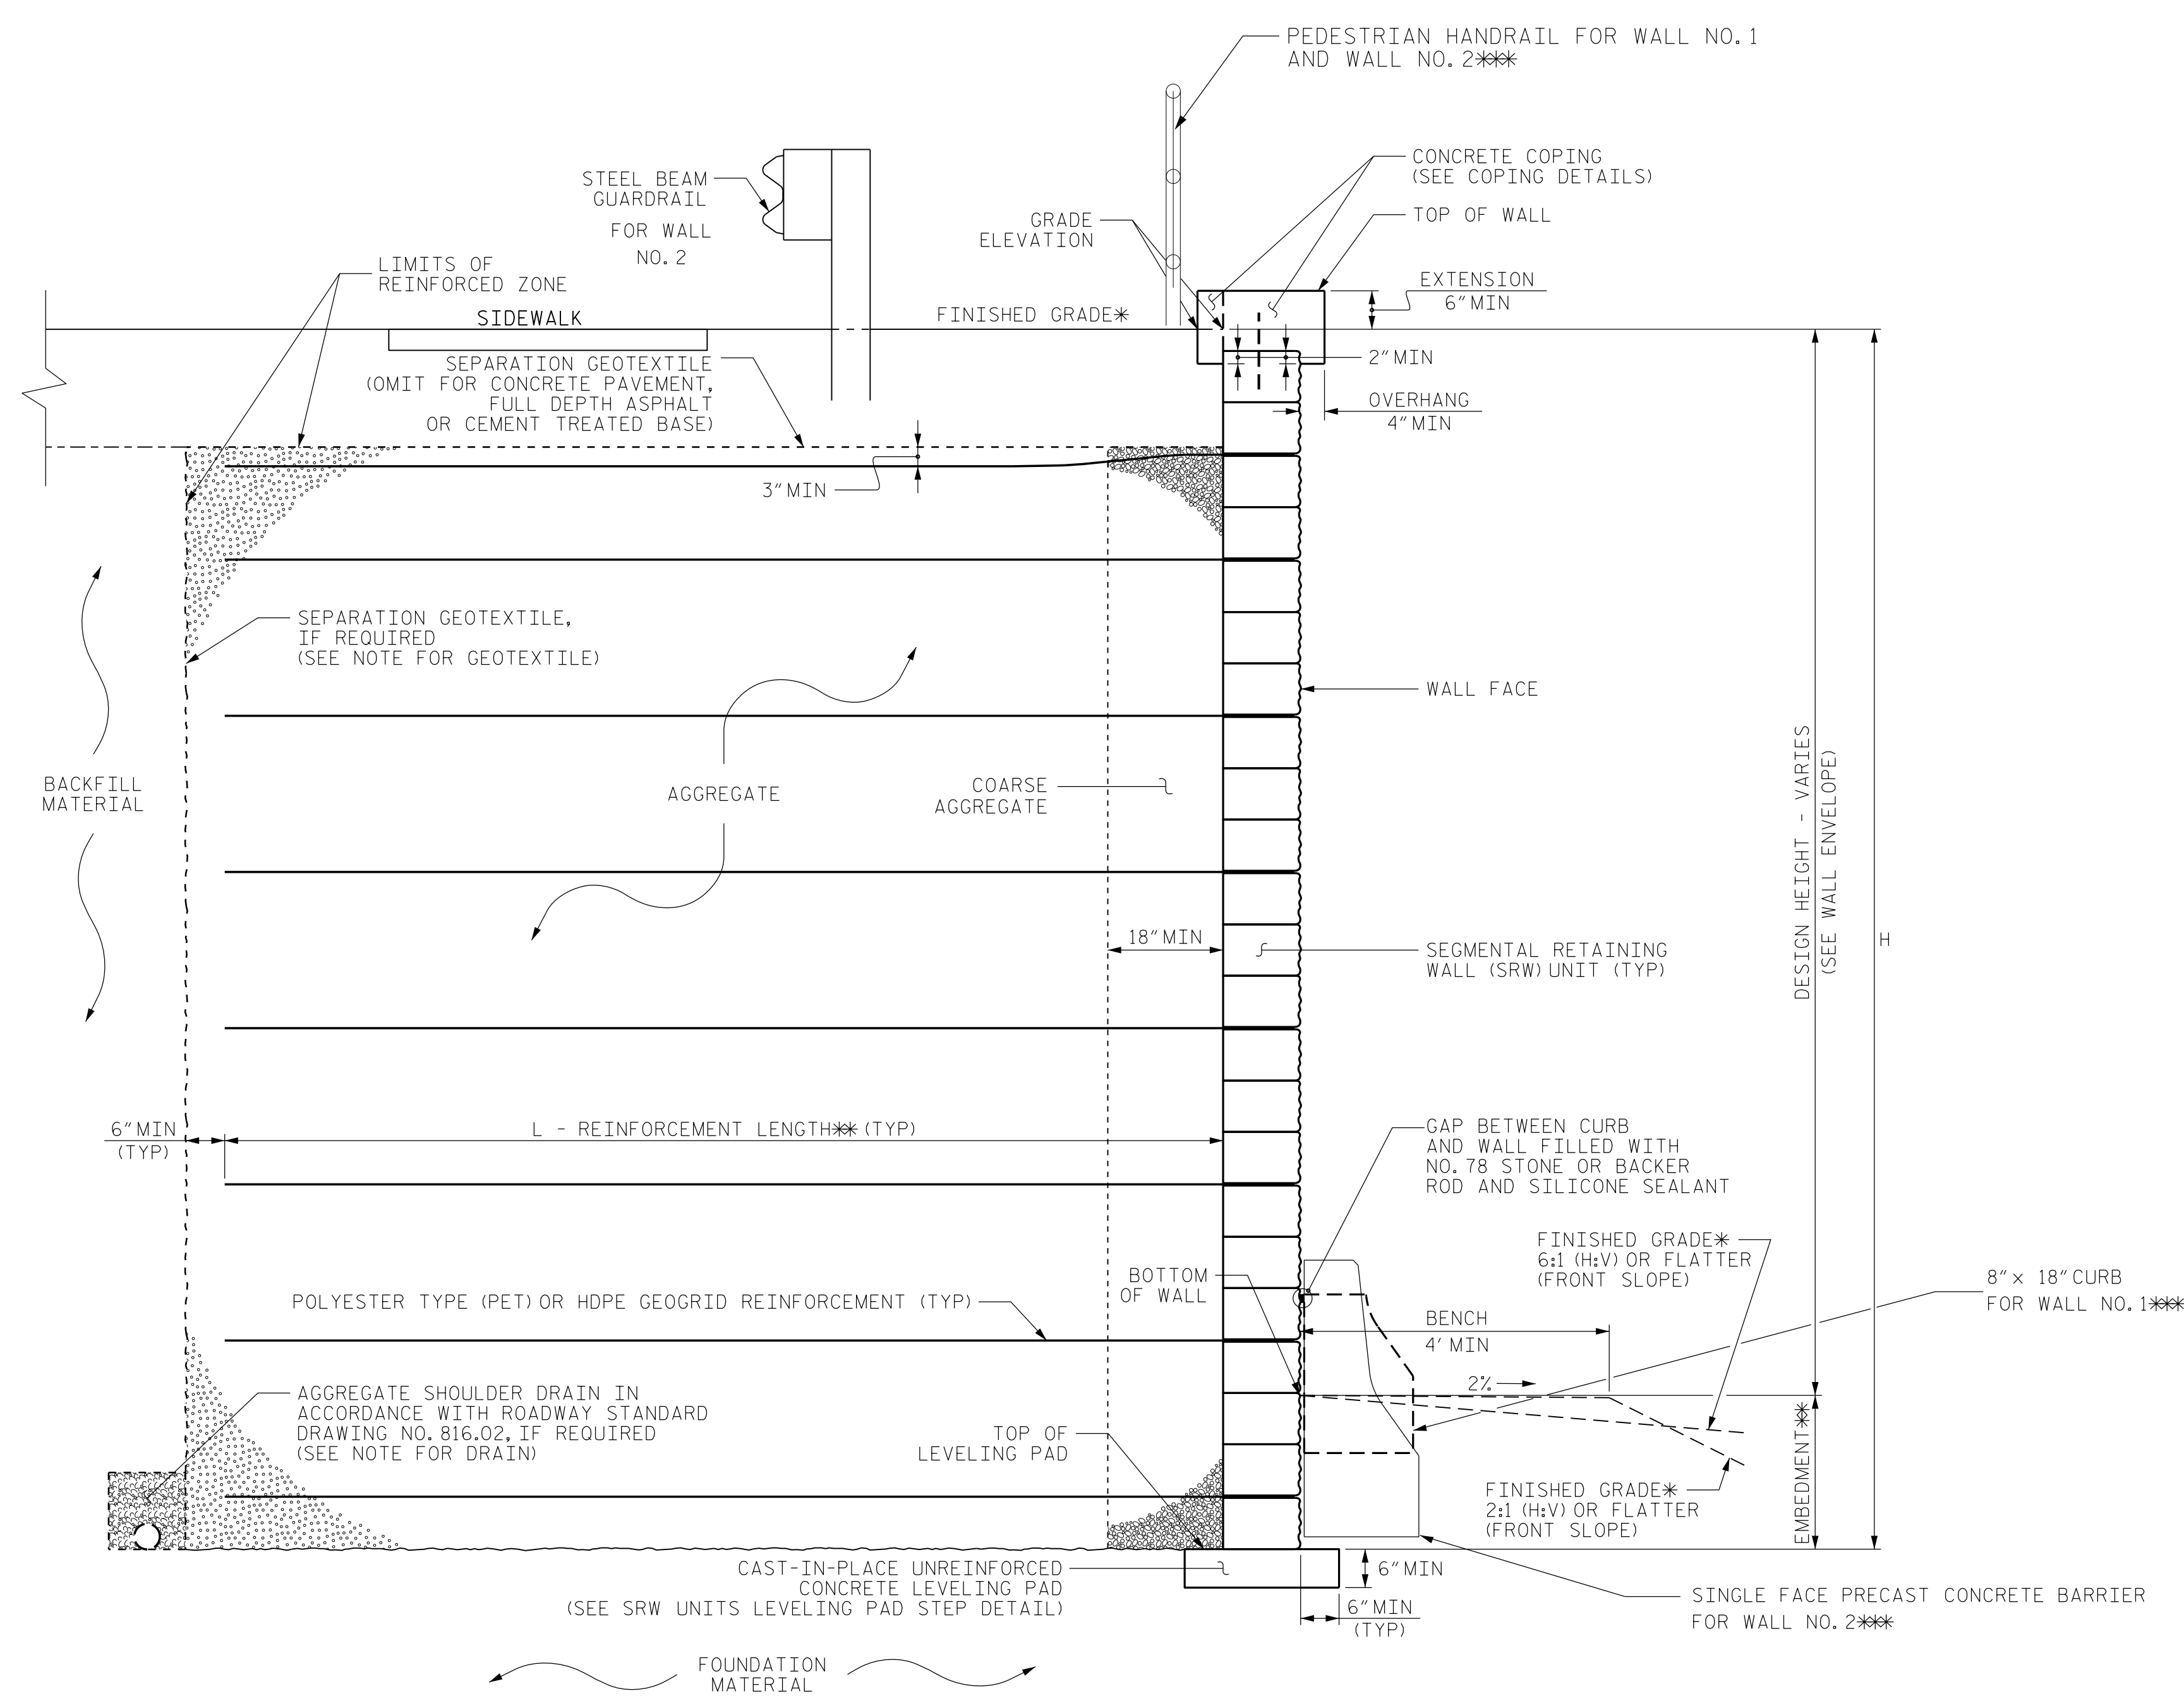
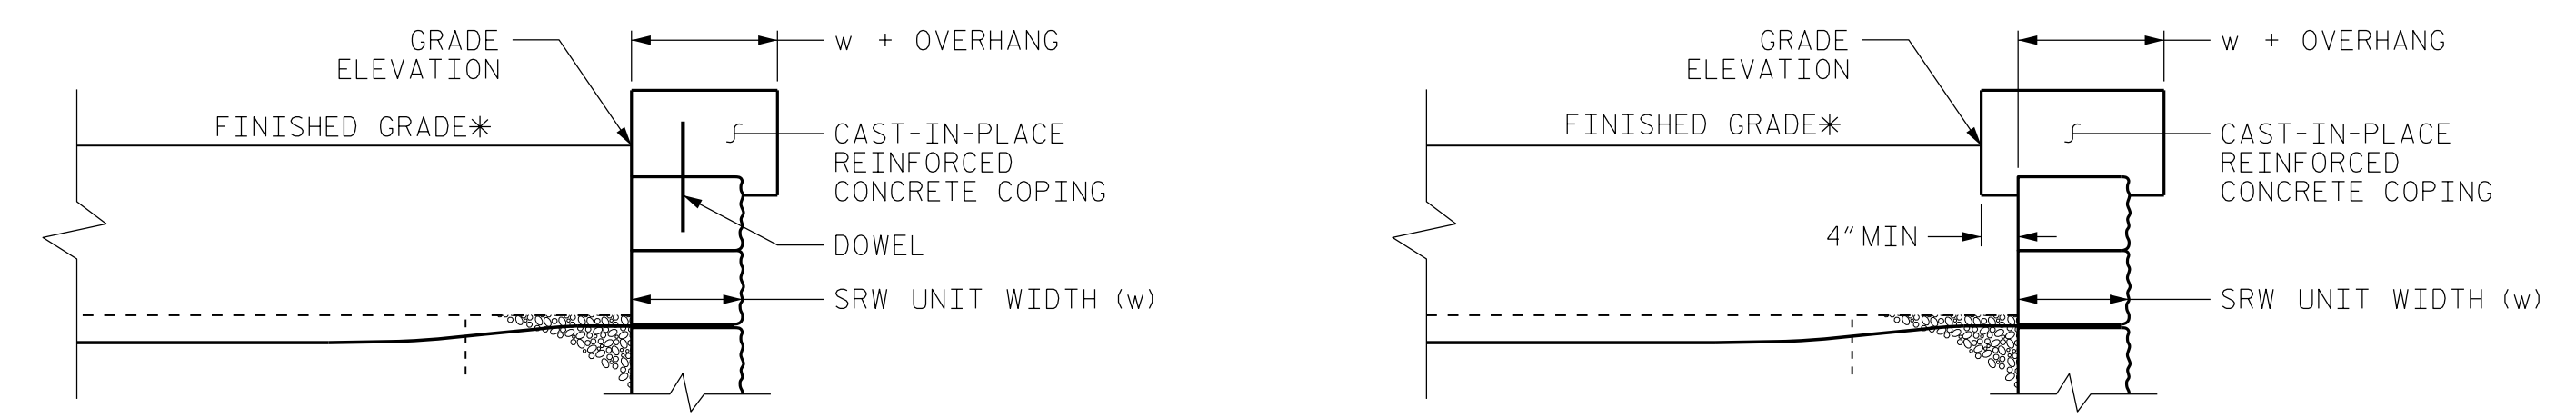


GEOTECHNICAL ENGINEER  W. Patrick Allen <small>DocuSigned by: W. Patrick Allen 6/13/2019</small>	ENGINEER     <small>DATE</small>
<b>DOCUMENT NOT CONSIDERED FINAL UNLESS ALL SIGNATURES COMPLETED</b>	



**MSE WALL WITH SRW UNITS - TYPICAL SECTION**


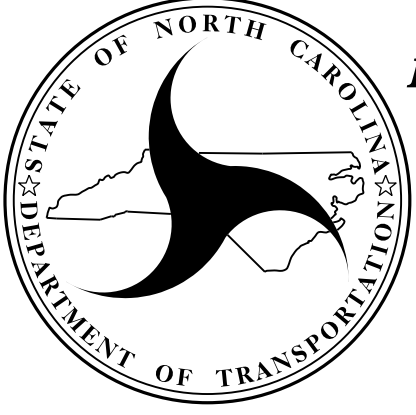
\* SEE ROADWAY PLANS FOR FINISHED GRADE DETAILS.  
 \*\* SEE MSE RETAINING WALLS PROVISION AND IF APPLICABLE, MSE WALL NOTES FOR EMBEDMENT AND REINFORCEMENT LENGTH REQUIREMENTS.  
 \*\*\* SEE ROADWAY PLANS FOR DETAILS  
 \*\*\*\* SEE ROADWAY PLANS FOR DETAILS FOR HANDRAIL DETAILS



**COPING DETAILS**

AT THE CONTRACTOR'S OPTION, CONNECT COPING TO SRW UNITS WITH DOWELS OR EXTEND COPING DOWN BACK OF SRW UNITS.  
 \*SEE ROADWAY PLANS FOR FINISHED GRADE DETAILS.

PROJECT NO.: R-3830  
 COUNTY: LEE  
 SHEET 4 OF 6

SINCE  1881		<b>NORTH CAROLINA DEPARTMENT OF TRANSPORTATION DIVISION OF HIGHWAYS</b>  <b>GEOTECHNICAL ENGINEERING UNIT</b>	<b>MSE RETAINING WALLS TYPICAL SECTION (SRW UNITS)</b>	SHEET NO. <b>W-4</b>
--	---	---	--	-------------------------