
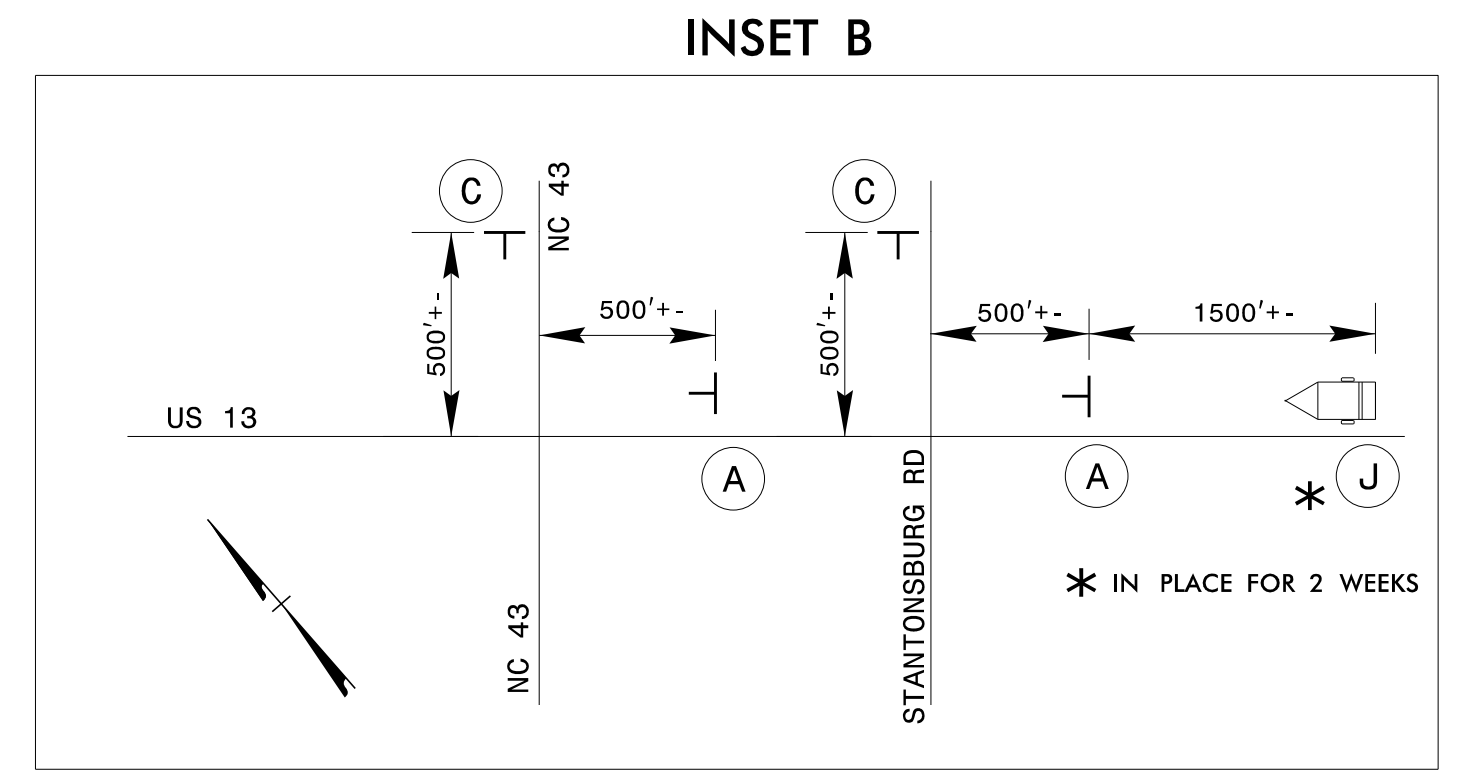
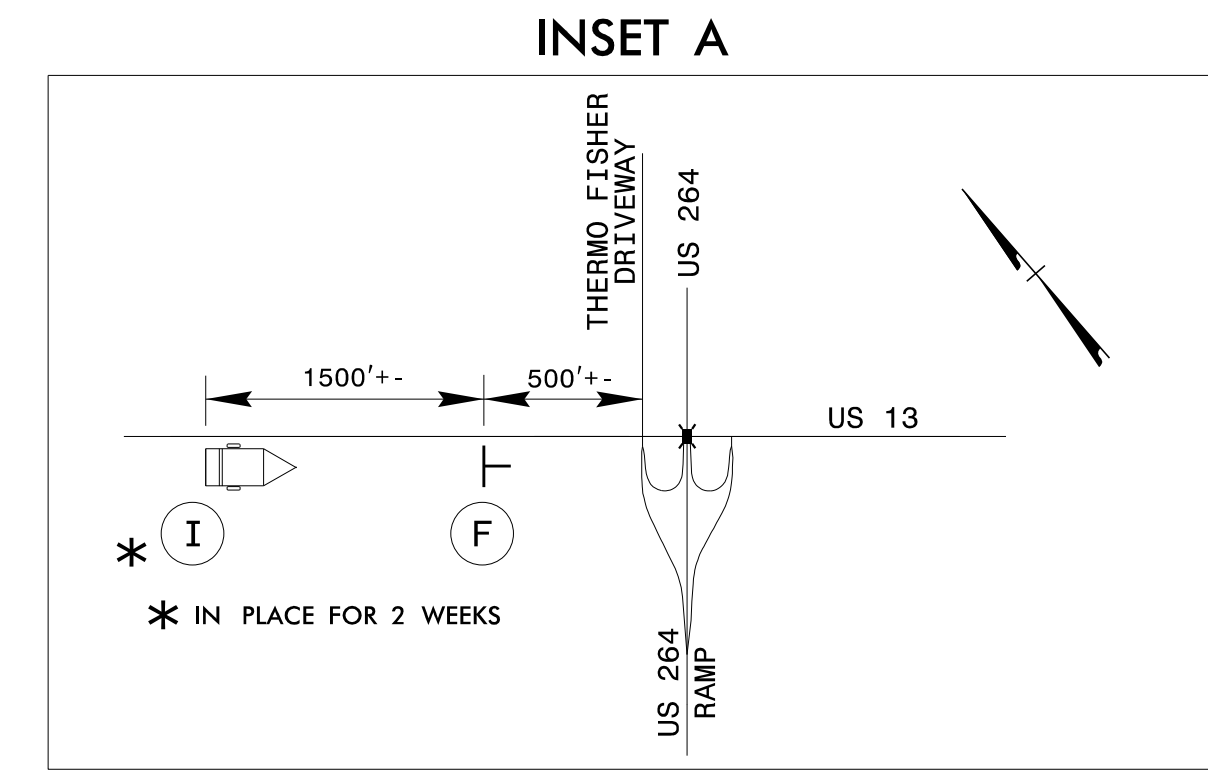


MESSAGE NO. 1	MESSAGE NO. 2
US13 S ROADWORK AHEAD	US13 ALT NEXT RIGHT
CHANGEABLE MESSAGE SIGN	

MESSAGE NO. 1	MESSAGE NO. 2
US13 N ROADWORK AHEAD	US13 ALT NEXT LEFT
CHANGEABLE MESSAGE SIGN	

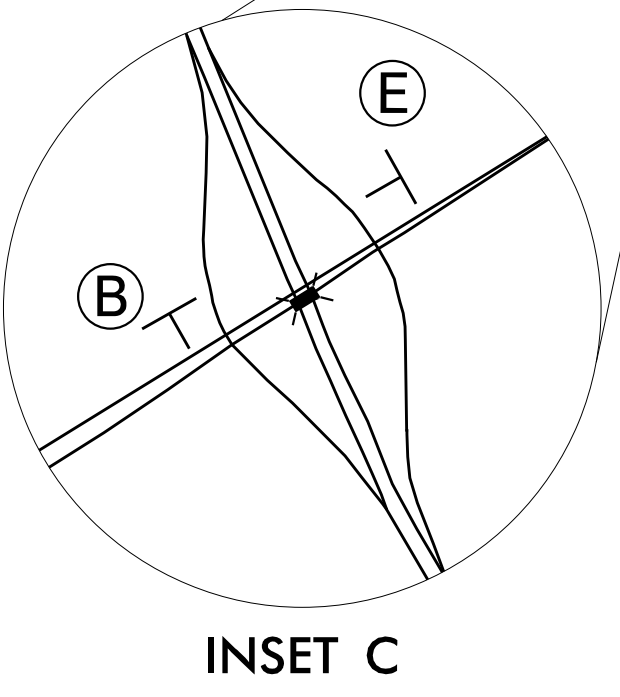


- ● ● ● - ALTERNATIVE OFFSITE DETOUR ROUTE A
- ■ ■ ■ - ALTERNATIVE OFFSITE DETOUR ROUTE B

NOTES:
 1. REFER TO RSD 1101.03, SHEET 1 OF 9, FOR SIGN DISTANCES AND APPLICABLE NOTES.

7/12/2022
 R:\TrafficControl\CPA\B-4786_Rdy_dsn_5.12.2022.dgn
 User:wmdebrev

APPROVED: *Don A. Parker*
 DATE: 07/12/2022

DOCUMENT NOT CONSIDERED FINAL
 UNLESS ALL SIGNATURES COMPLETED

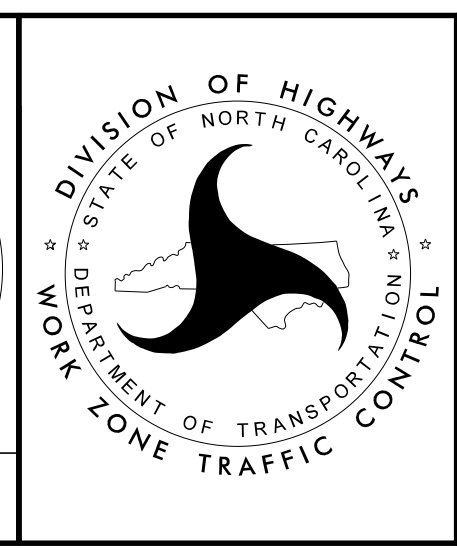

US 13
 ALTERNATE DETOUR