



DOCUMENT NOT CONSIDERED FINAL  
UNLESS ALL SIGNATURES COMPLETED


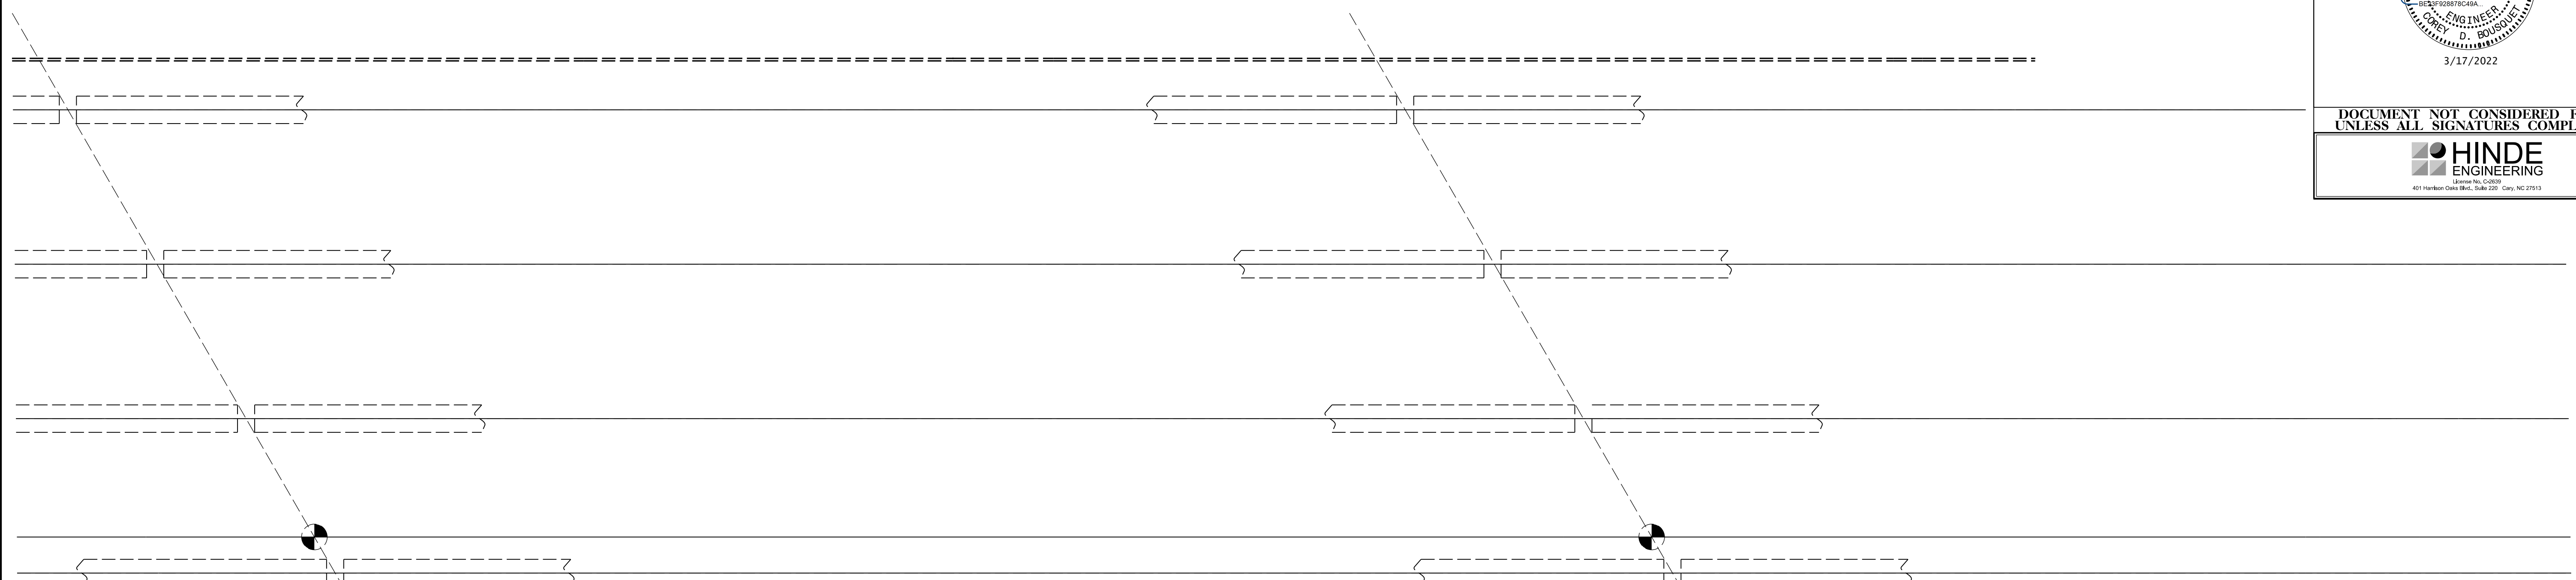


PROP. 8" DI RJ WATER LINE  
USE FLEXIBLE RESTRAINED JOINT PIPE  
TO ALLOW EXPANSION AND CONTRACTION  
AT THE JOINT AFTER IN SERVICE

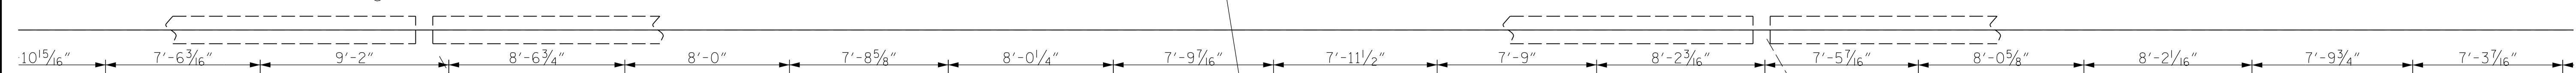

EXIST. INSERT SPACING

EXIST. INSERT SPACING

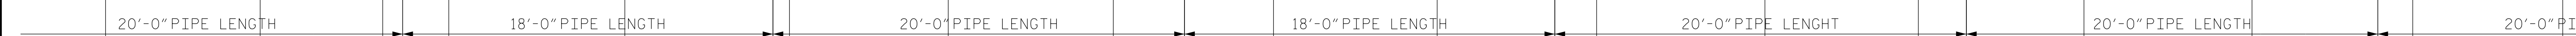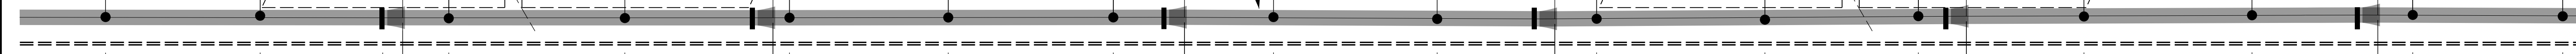

- PROP. PIPE HANGER AND EXIST. INSERT 33
- PROP. PIPE HANGER AND EXIST. INSERT 34
- PROP. LATERAL PIPE BRACING 15  
1'-0" BELL OFFSET
- PROP. PIPE HANGER AND EXIST. INSERT 35
- PROP. PIPE HANGER AND EXIST. INSERT 36
- PROP. LATERAL PIPE BRACING 16  
1'-0" BELL OFFSET
- PROP. PIPE HANGER AND EXIST. INSERT 37
- PROP. PIPE HANGER AND EXIST. INSERT 38
- PROP. PIPE HANGER AND EXIST. INSERT 39
- PROP. LATERAL PIPE BRACING 17  
1'-0" BELL OFFSET
- PROP. PIPE HANGER AND EXIST. INSERT 40
- PROP. PIPE HANGER AND EXIST. INSERT 41
- PROP. LATERAL PIPE BRACING 18  
1'-0" BELL OFFSET
- PROP. PIPE HANGER AND EXIST. INSERT 42
- PROP. PIPE HANGER AND EXIST. INSERT 43
- PROP. PIPE HANGER AND EXIST. INSERT 44
- PROP. LATERAL PIPE BRACING 19  
1'-0" BELL OFFSET
- PROP. PIPE HANGER AND EXIST. INSERT 45
- RT 46
- RT 47
- RT 48

PROJECT NO. B-4786  
PITT COUNTY  
STATION: SB EX. BRIDGE

SHEET    OF   

STATE OF NORTH CAROLINA  
DEPARTMENT OF TRANSPORTATION  
RALEIGH

**EXIST. BRIDGE  
PLAN OF SPAN  
8" WATER LINE  
ATTACHMENT**

REVISIONS						SHEET NO.
NO.	BY:	DATE:	NO.	BY:	DATE:	SU-7
1			3			
2			4			