

+

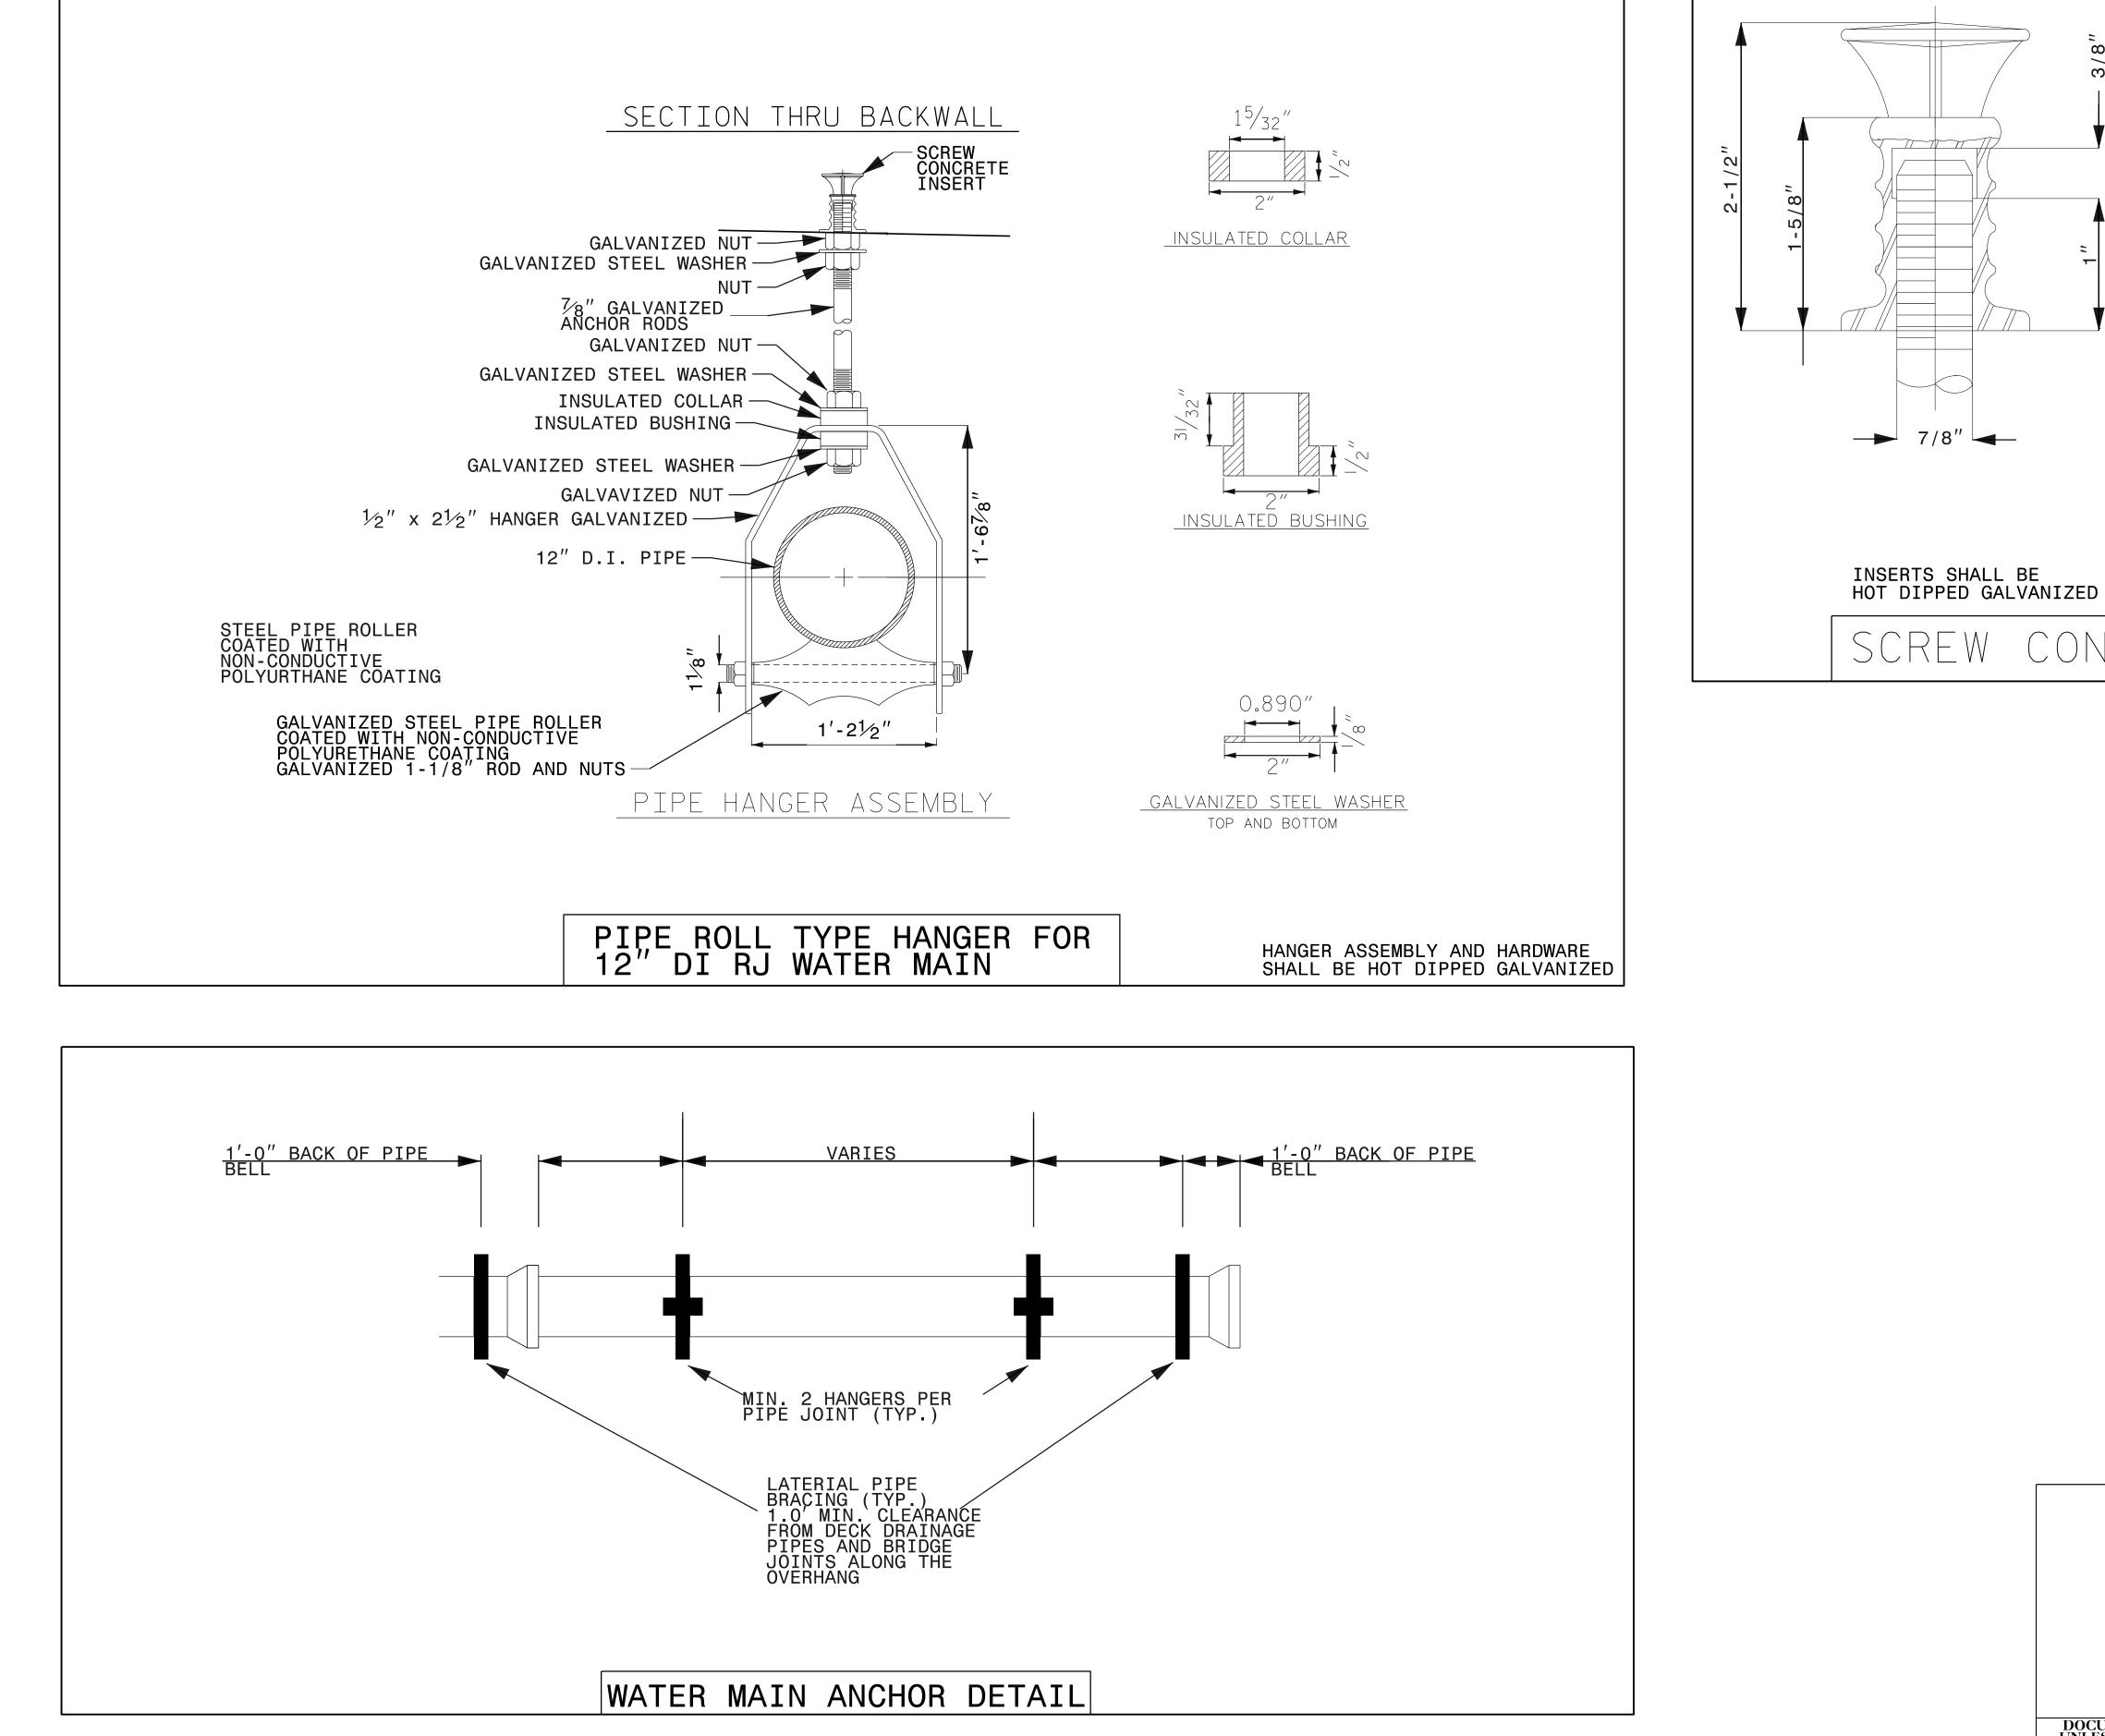

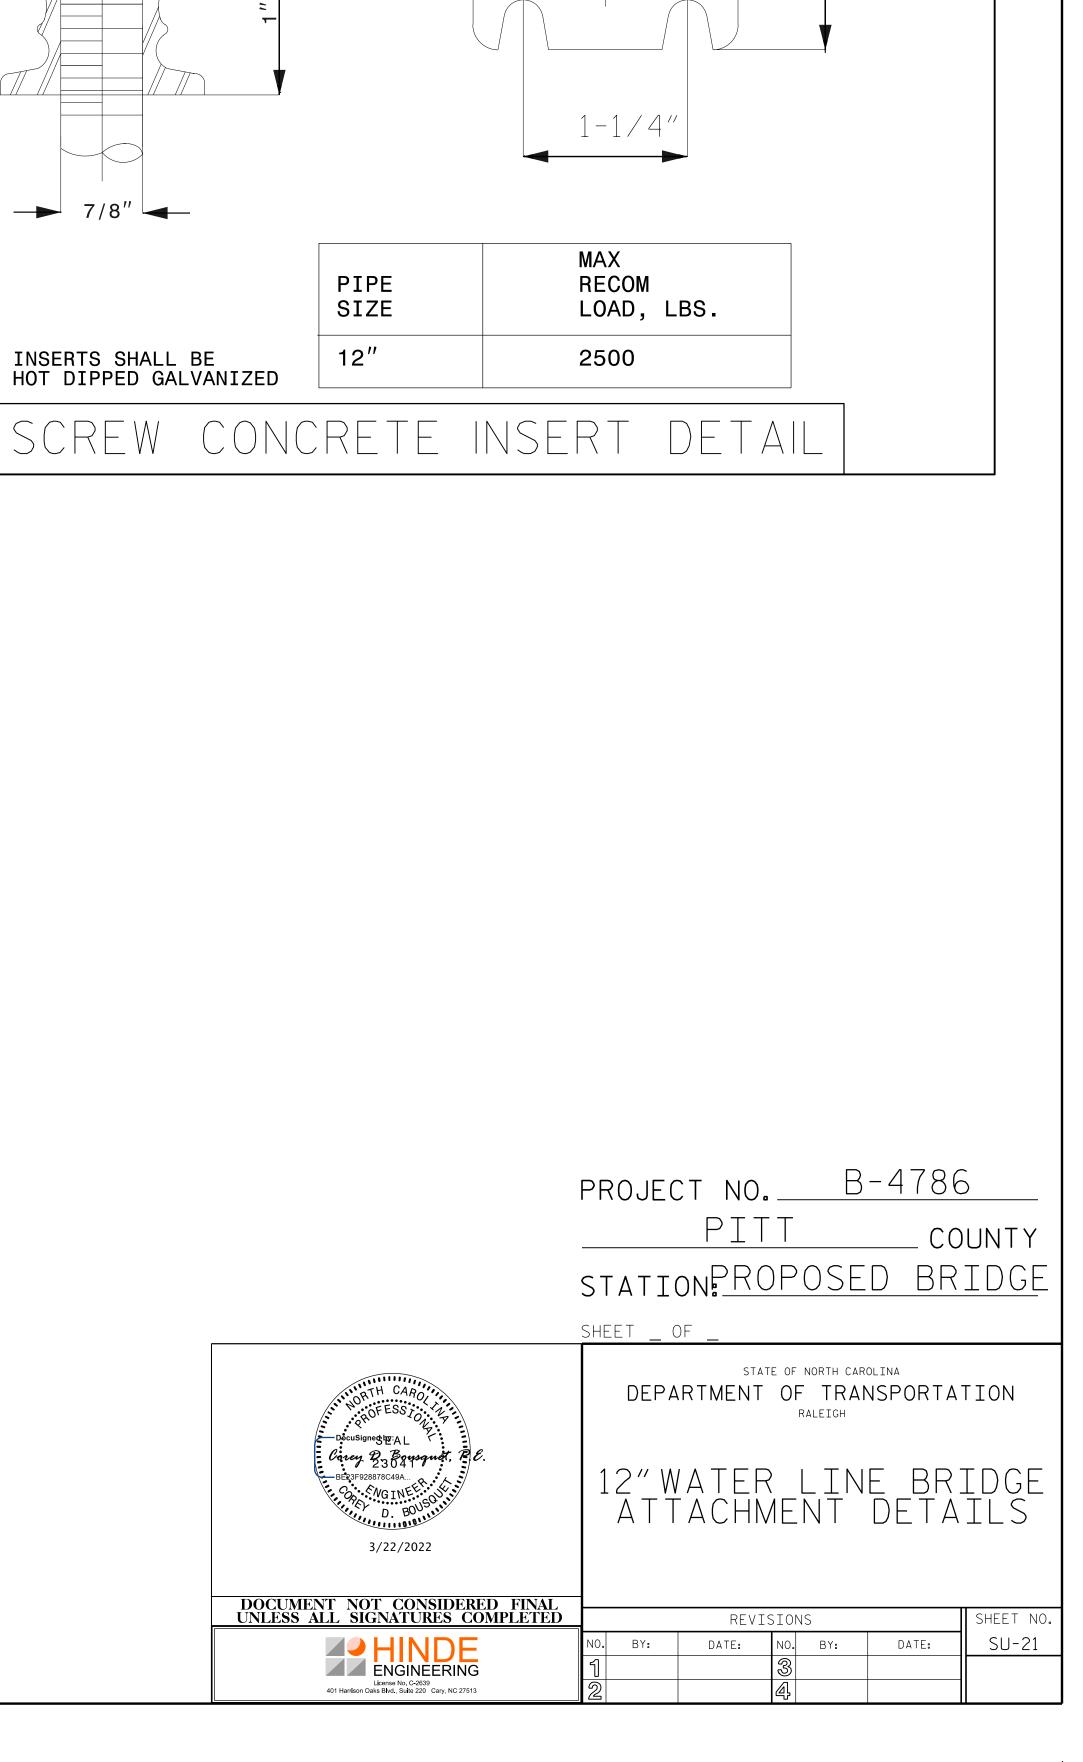

			-		
				MIN. 2 PIPE J	HANGERS PER DINT (TYP.)
				LATE BRAC 1.0' FROM PIPE JOIN OVER	RIAL PIPE ING (TYP.) MIN. CLEARAN DECK DRAINAG S AND BRIDGE TS ALONG THE HANG
			WATER	MAIN	ANCHOR
CHECKED BY :	-	DATE : <u>8-18</u> DATE : <u>-</u> DATE : <u>-</u>			
		22-MAR-2022 14:03 \$\$\$\$\$\$\$\$\$\$\$\$\$\$\$ \$\$\$\$USERNAME\$\$\$	\$\$DGN\$\$\$\$\$\$\$\$\$\$\$\$\$	\$\$\$\$	

Ω က



 \sim