
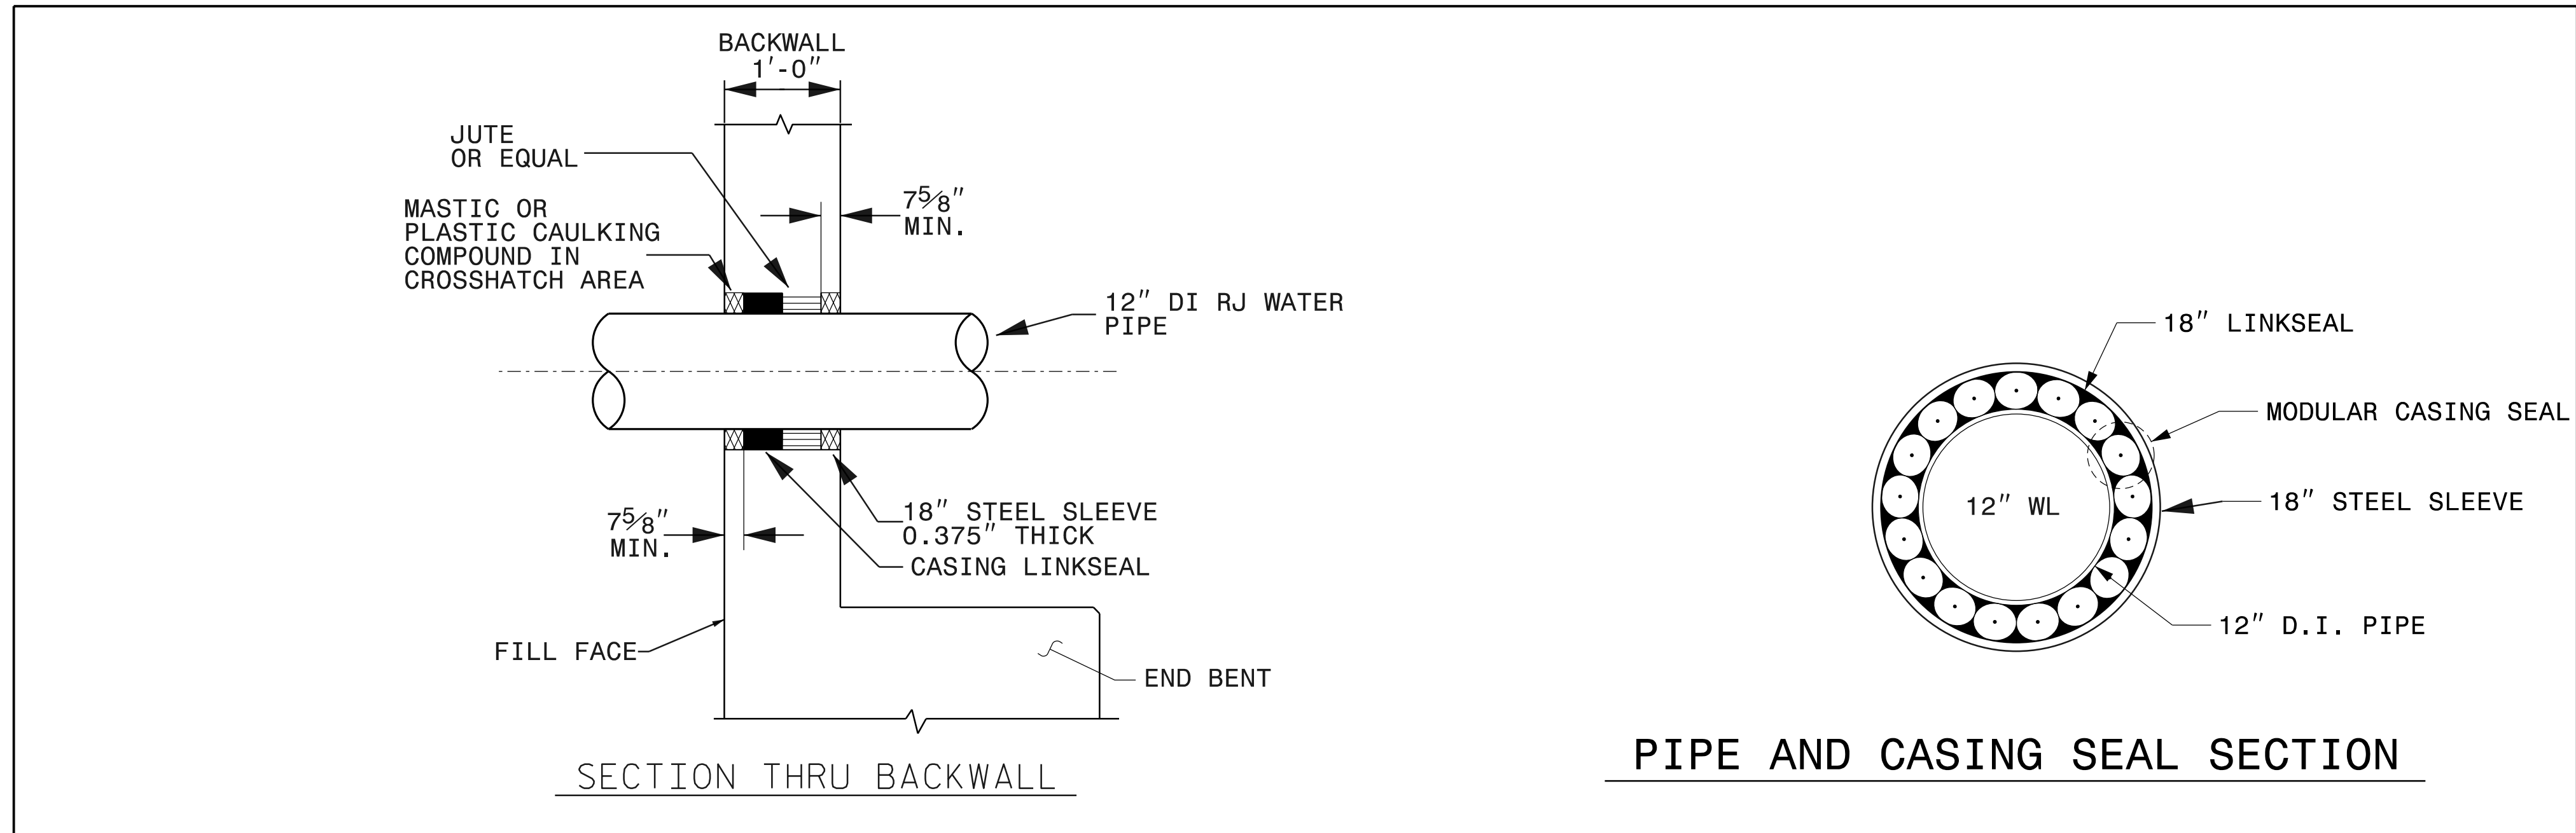


DOCUMENT NOT CONSIDERED FINAL
UNLESS ALL SIGNATURES COMPLETED

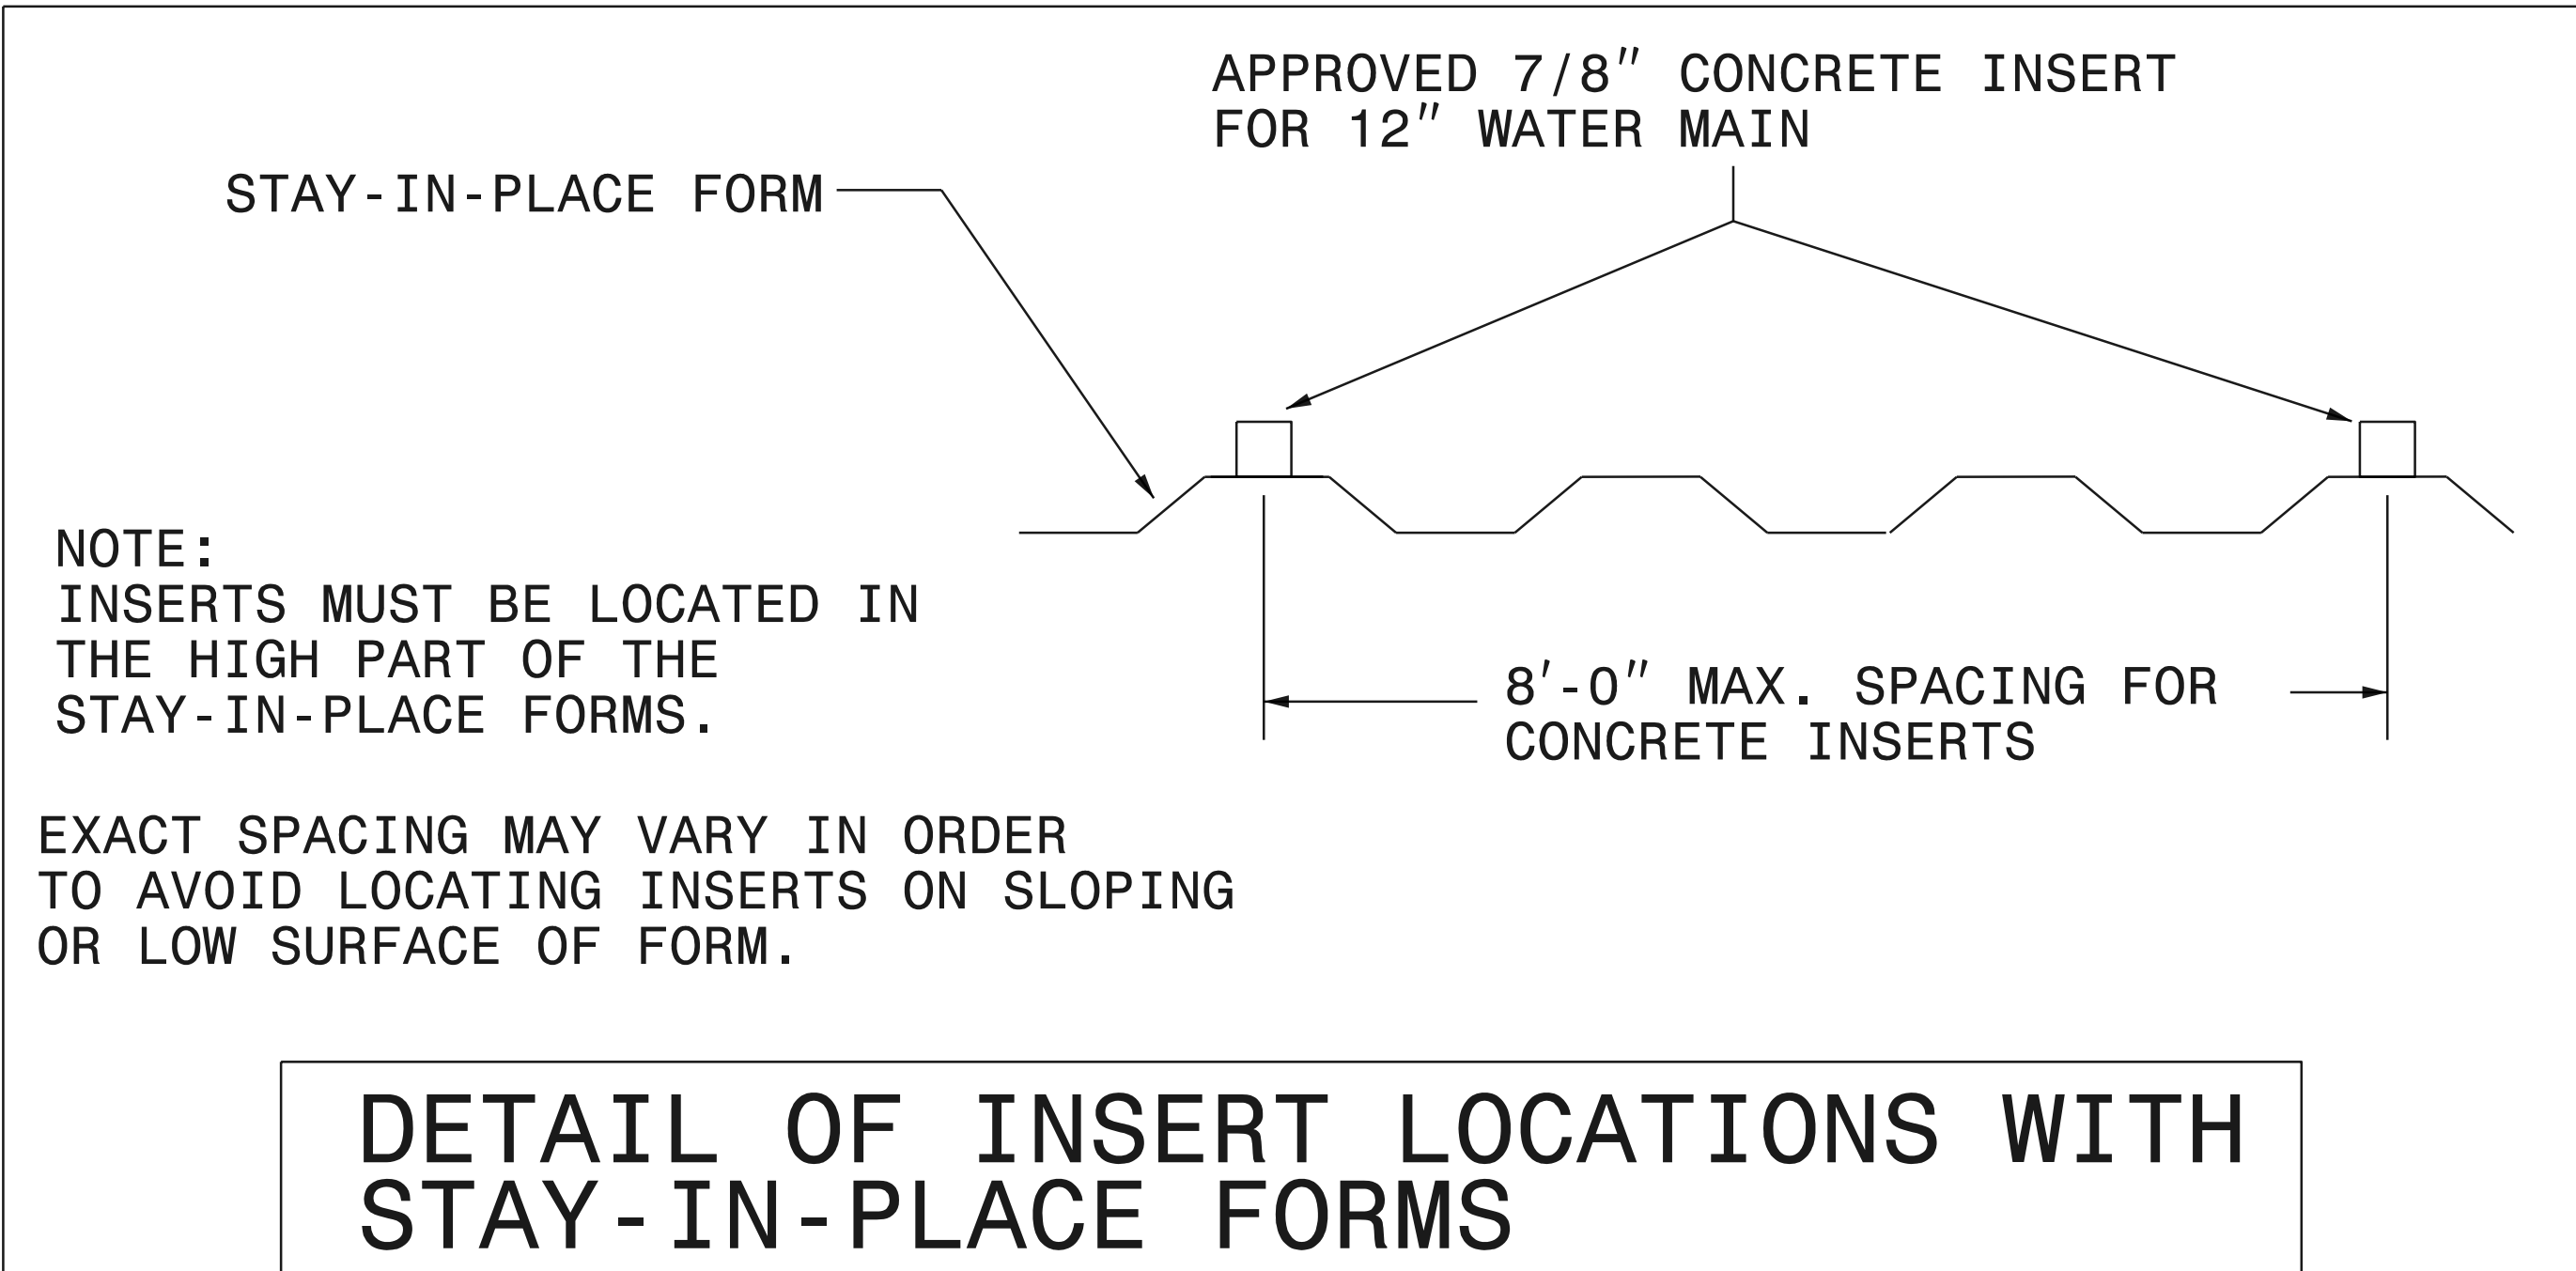

PROJECT NO. B-4786
PITT COUNTY
 STATION: PROPOSED BRIDGE
 SHEET OF

STATE OF NORTH CAROLINA DEPARTMENT OF TRANSPORTATION RALEIGH						SHEET NO.
12" WATER LINE BRIDGE ATTACHMENT DETAILS						SU-22
REVISIONS						SHEET NO.
NO.	BY:	DATE:	NO.	BY:	DATE:	
1			3			SU-22
2			4			