


CONTRACT NO: C204734 PROJECT: HI-0007

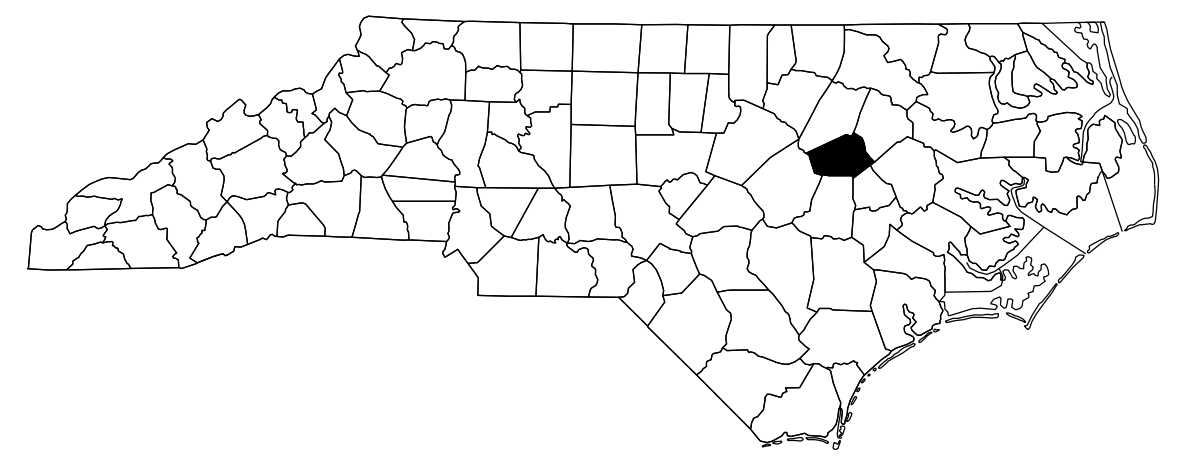





STATE OF NORTH CAROLINA
DIVISION OF HIGHWAYS

WILSON COUNTY


STATE	STATE PROJECT REFERENCE NO.	SHEET NO.	TOTAL SHEETS
N.C.	HI-0007	1	
STATE PROJ. NO.	P.A. PROJ. NO.	DESCRIPTION	
49983.1.1	0264075	P.E.	
49983.2.1	0264075	R.O.W.	
49983.2.2	0264075	UTILITIES	
49983.3.1	0264075	CONST.	

LOCATION: BRIDGE #970225 ON SR 1526 OVER US 264.
BRIDGE #970244 ON SR 1163 OVER US 264 BYP.
BRIDGE #970270 ON NC 111/NC 222 OVER US 264.
BRIDGE #970287 ON US 264 ALT E OVER US 264.

TYPE OF WORK: BRIDGE PRESERVATION - SHOTBLASTING & SILANE DECK TREATMENT, RECONSTRUCTION OF BRIDGE DECK JOINTS AND SEALS, PRESTRESSED CONCRETE GIRDER REPAIRS, SUBSTRUCTURE REPAIRS WITH SHOTCRETE, AND CONCRETE SLOPE PROTECTION CRACK SEALING.

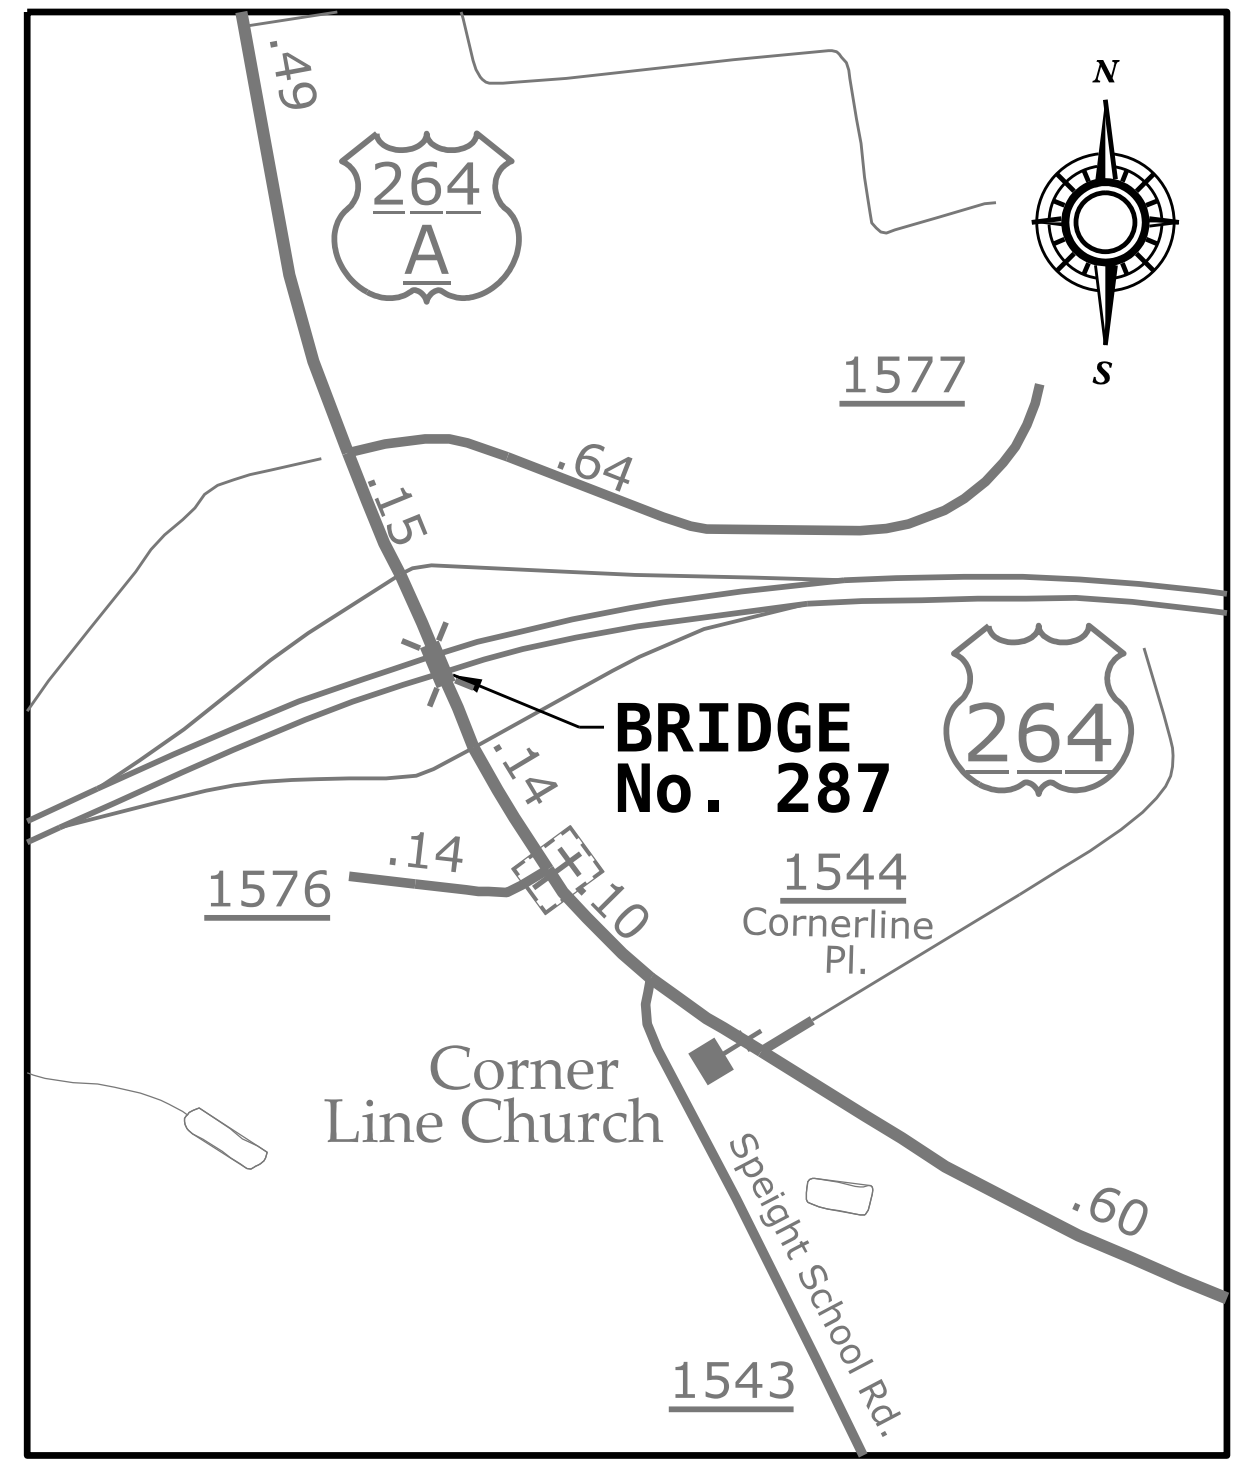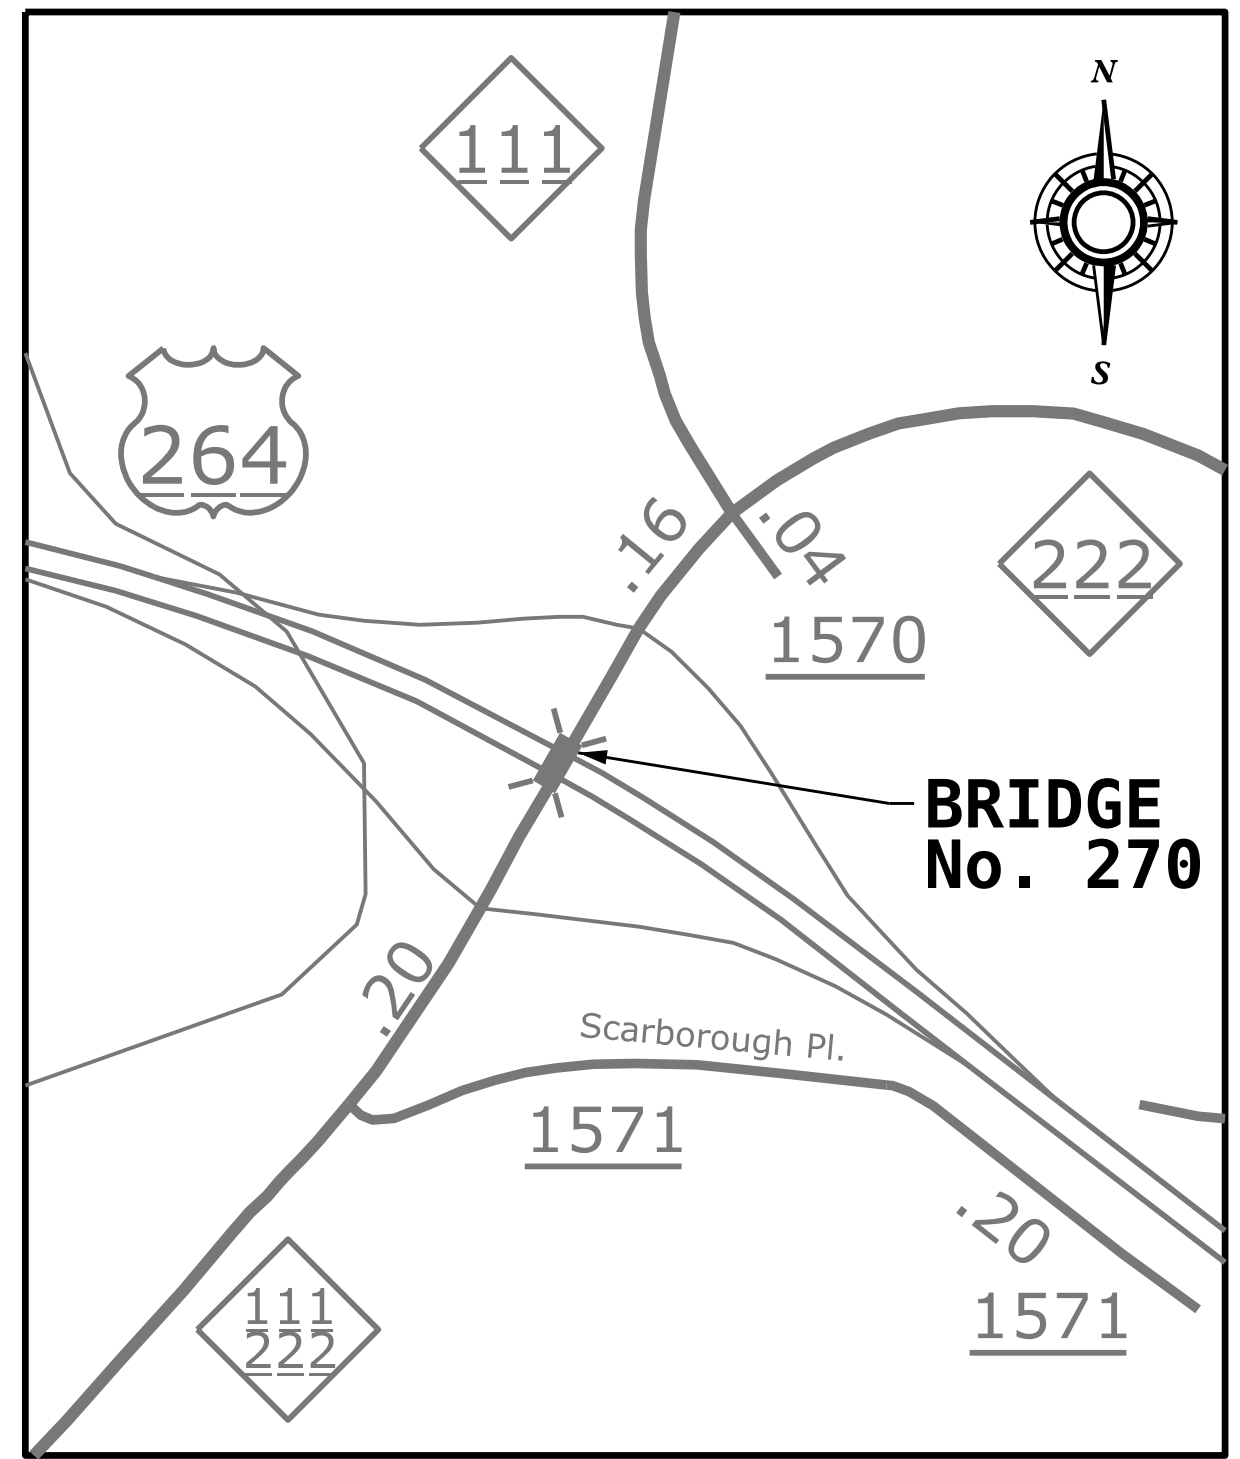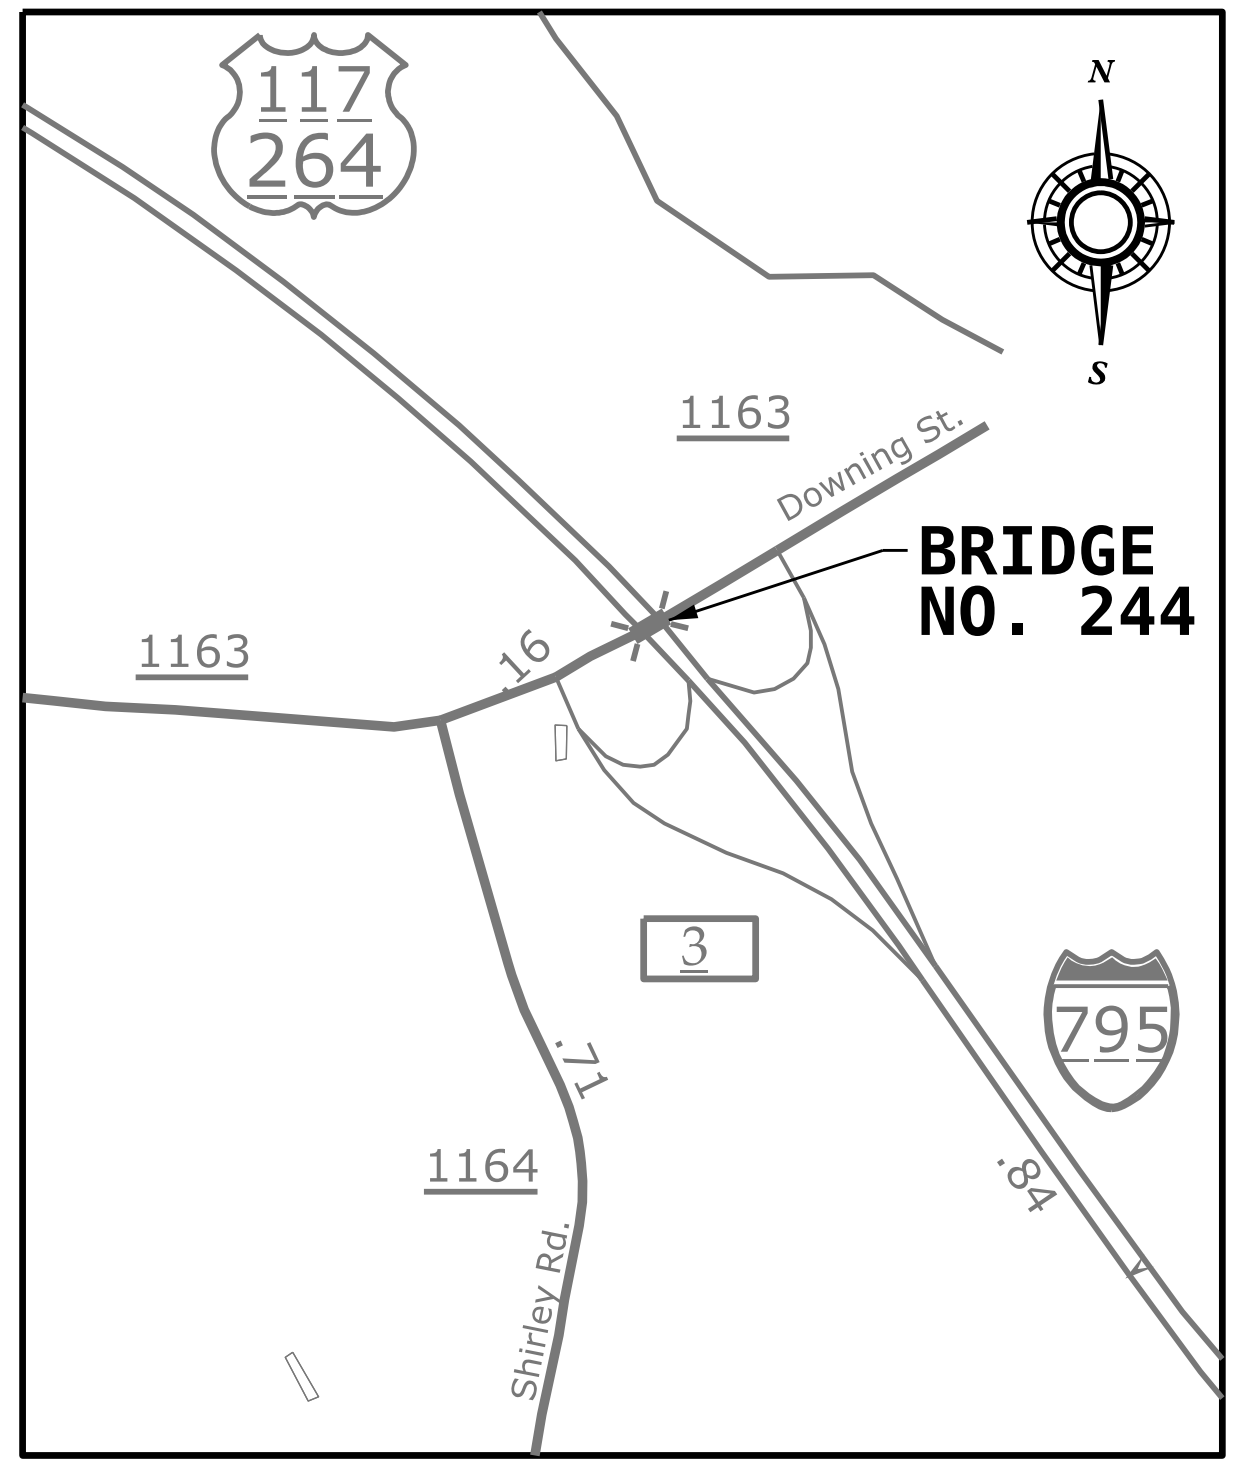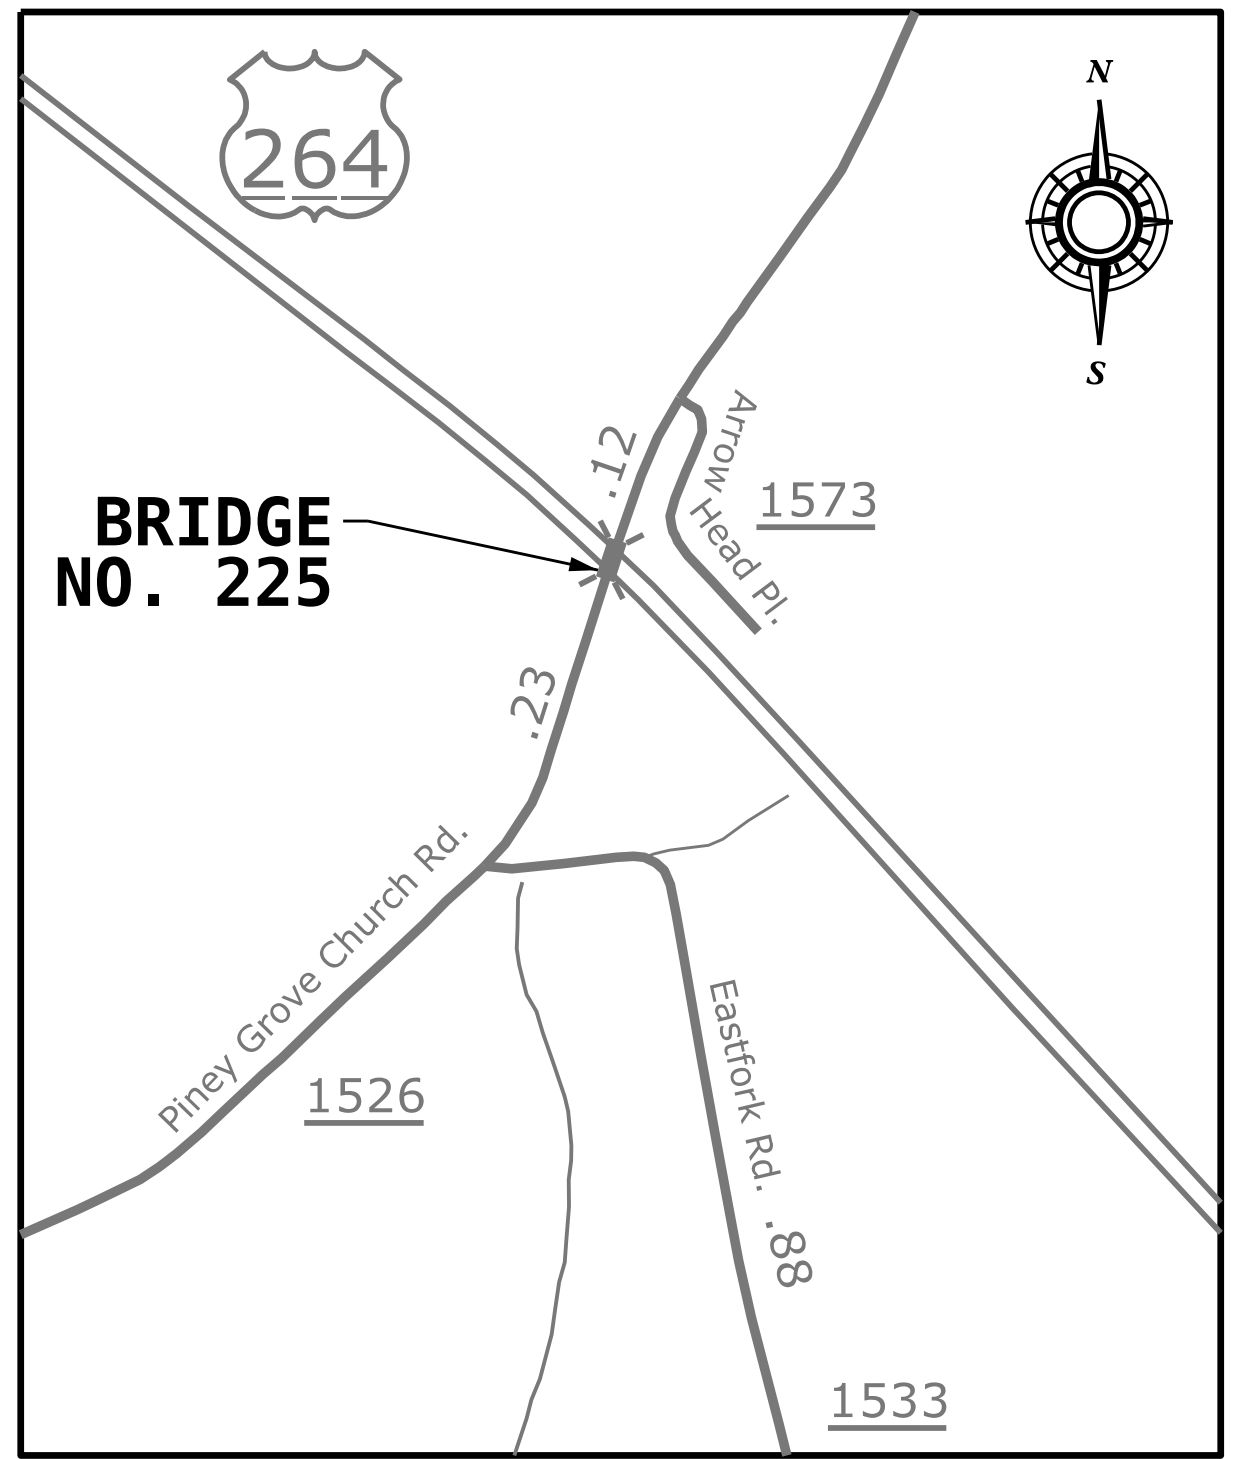

VICINITY MAP

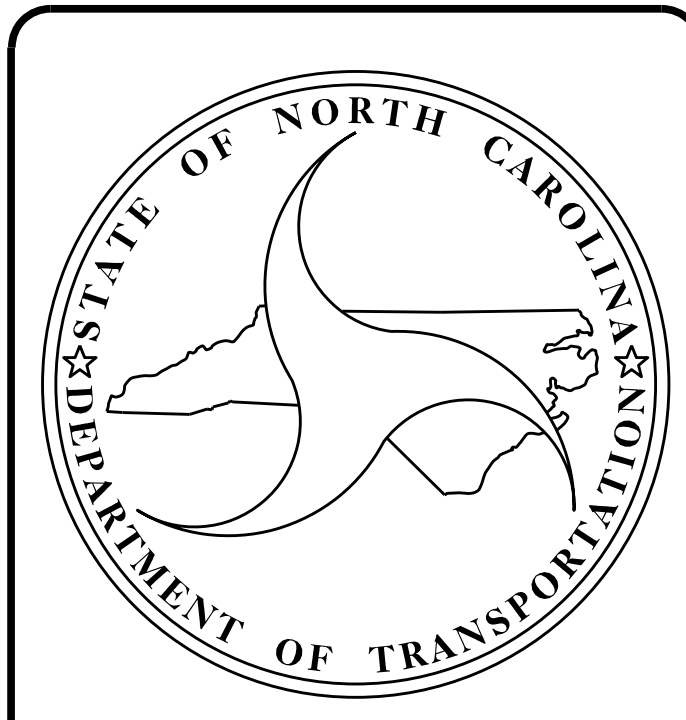

DESIGN DATA

BRIDGE #970225 ADT (2019) =	60
BRIDGE #970244 ADT (2015) =	2,200
BRIDGE #970270 ADT (2018) =	2,400
BRIDGE #970287 ADT (2019) =	2,200

PROJECT LENGTH

BRIDGE # 970225 =	0.038 MILES
BRIDGE # 970244 =	0.044 MILES
BRIDGE # 970270 =	0.037 MILES
BRIDGE # 970287 =	0.041 MILES

Prepared In the Office of:
DIVISION OF HIGHWAYS
STRUCTURES MANAGEMENT UNIT
1000 BIRCH RIDGE DR.
RALEIGH, N.C. 27610

2018 STANDARD SPECIFICATIONS

LETTING DATE: AUGUST 16, 2022	Kristy W. Alford, P.E., CPM PROJECT ENGINEER
	Aster G. Abraha, P.E. PROJECT DESIGN ENGINEER