


HALF SECTION
(SPAN A & D)

HALF SECTION
(SPAN B & C)

TYPICAL SECTION
(EXISTING)

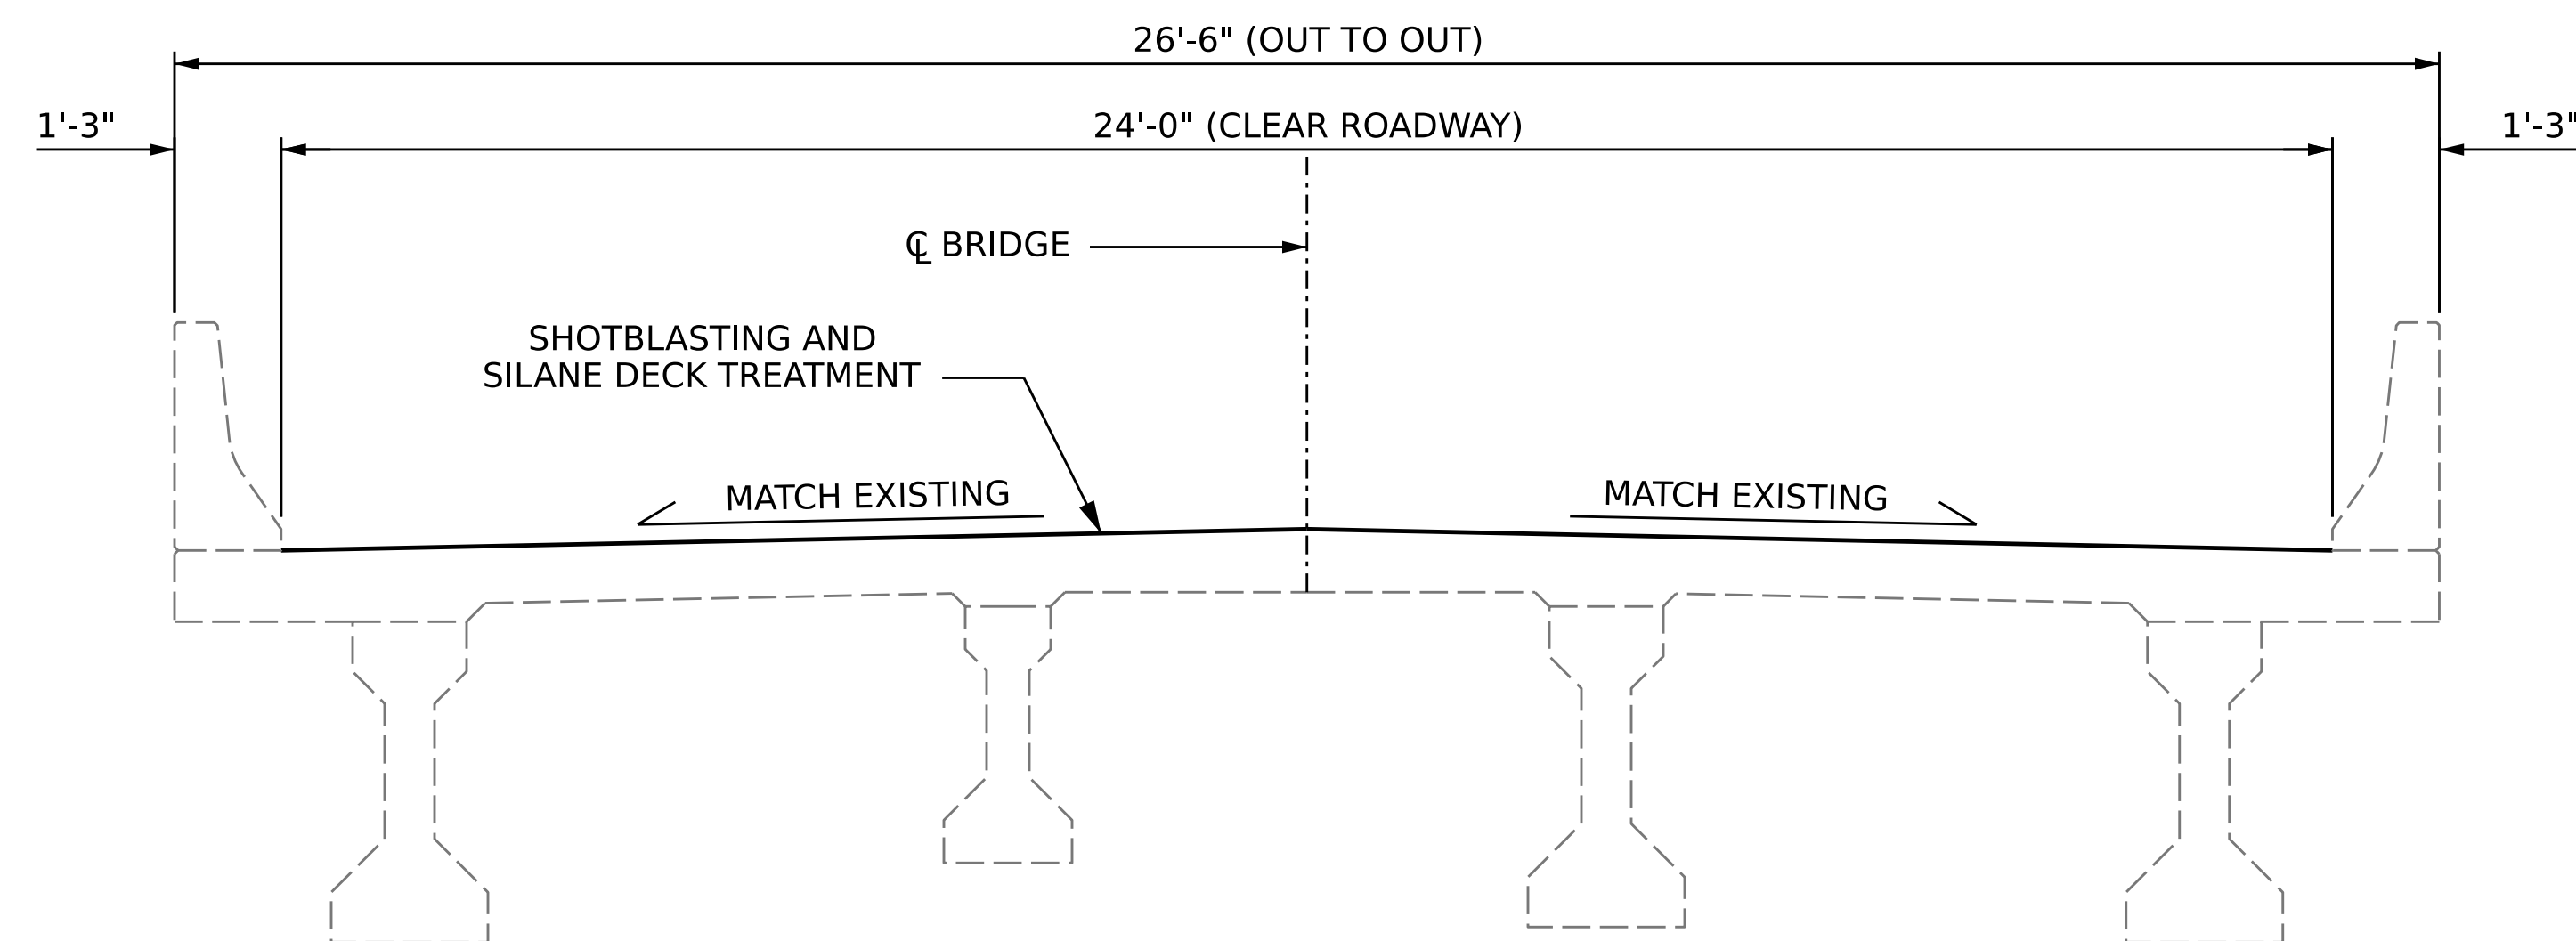


HALF SECTION
(SPAN A & D)

HALF SECTION
(SPAN B & C)

TYPICAL SECTION
(PROPOSED)

NOTES

SEE TRAFFIC PLANS FOR LANE WIDTH, SEQUENCING, AND OTHER TRAFFIC CONTROL MEASURES FOR STAGING OF SURFACE PREPARATION AND SILANE DECK TREATMENT.

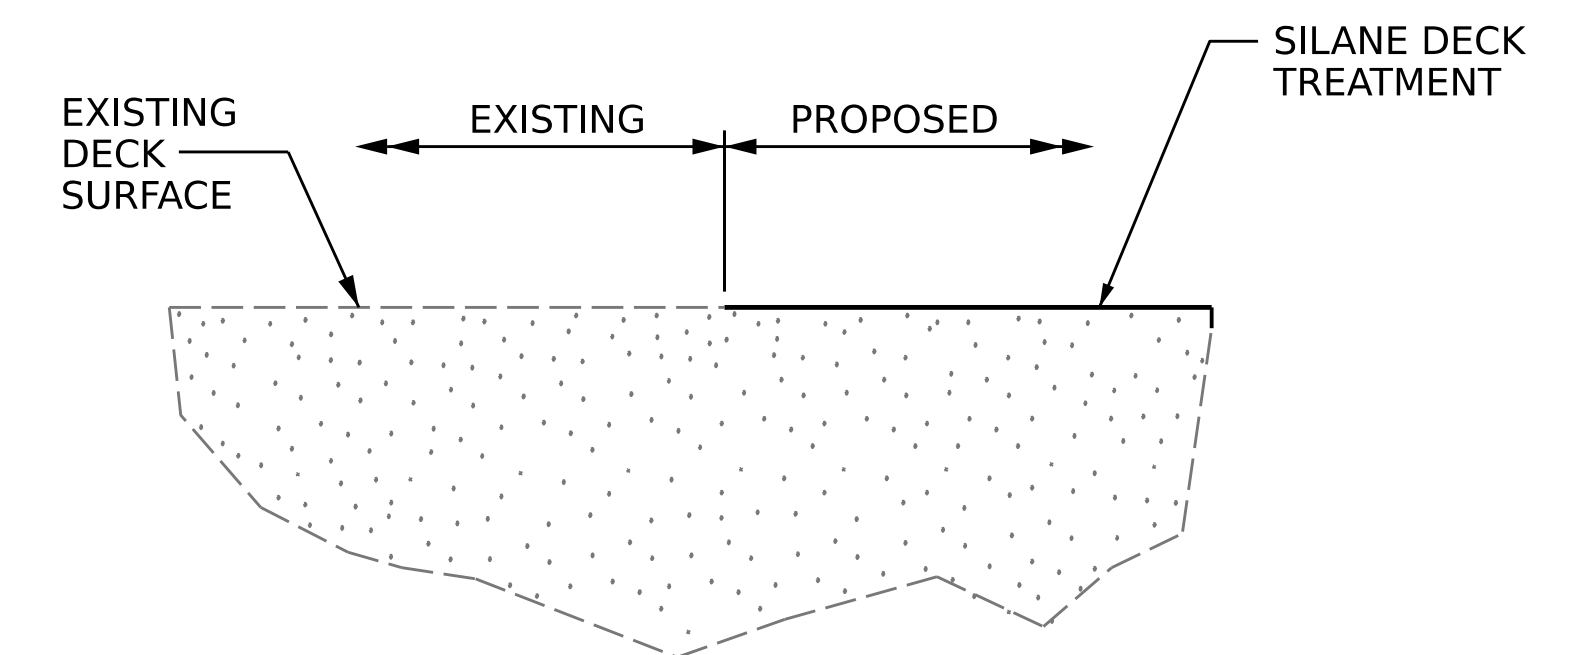

SILANE DECK TREATMENT DETAIL

PROJECT NO. **HI-0007**
WILSON COUNTY
 BRIDGE NO. **970225**



STATE OF NORTH CAROLINA
 DEPARTMENT OF TRANSPORTATION
 RALEIGH

SUPERSTRUCTURE

TYPICAL SECTION
 AND SILANE DECK
 TREATMENT DETAILS

REVISIONS

NO.	BY:	DATE:	NO.	BY:	DATE:
1			3		
2			4		

SHEET NO.
 S1-2
 TOTAL SHEETS
 11

DRAWN BY : G. AYES DATE : 3/2022
 CHECKED BY : A. G. ABRAHA DATE : 5/2022

DOCUMENT NOT CONSIDERED
 FINAL UNLESS ALL
 SIGNATURES COMPLETED