



**NOTES**


SEE TRAFFIC PLANS FOR LANE WIDTH, SEQUENCING, AND OTHER TRAFFIC CONTROL MEASURES FOR STAGING OF SURFACE PREPARATION AND SILANE DECK TREATMENT.

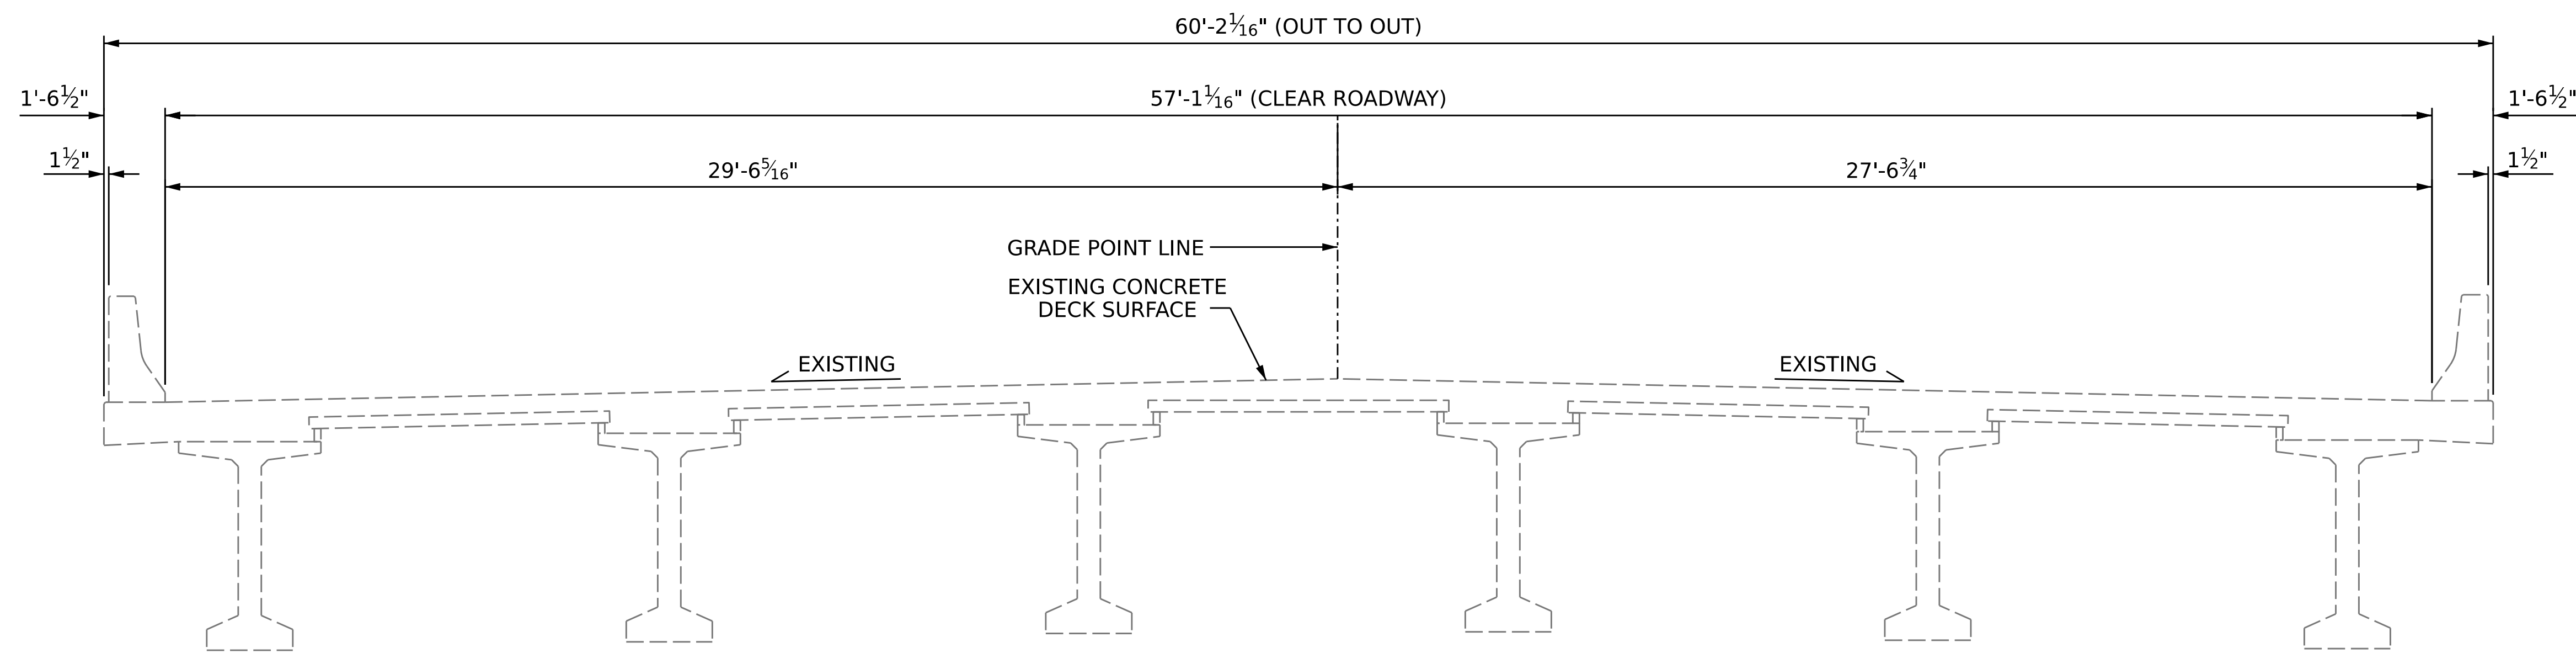

**TYPICAL SECTION**  
(EXISTING)

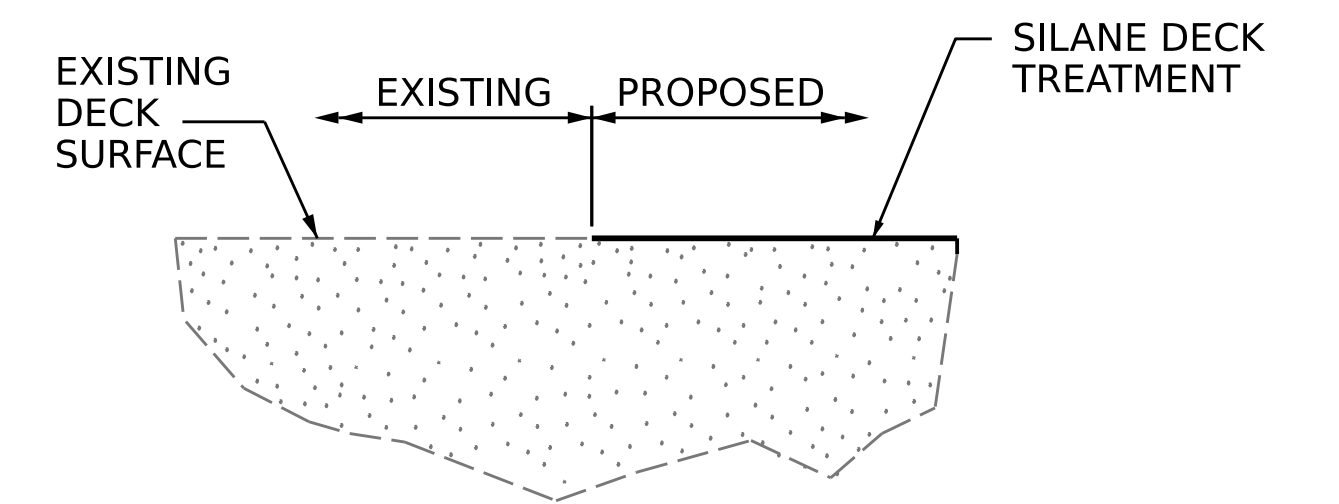

**SILANE DECK TREATMENT DETAIL**

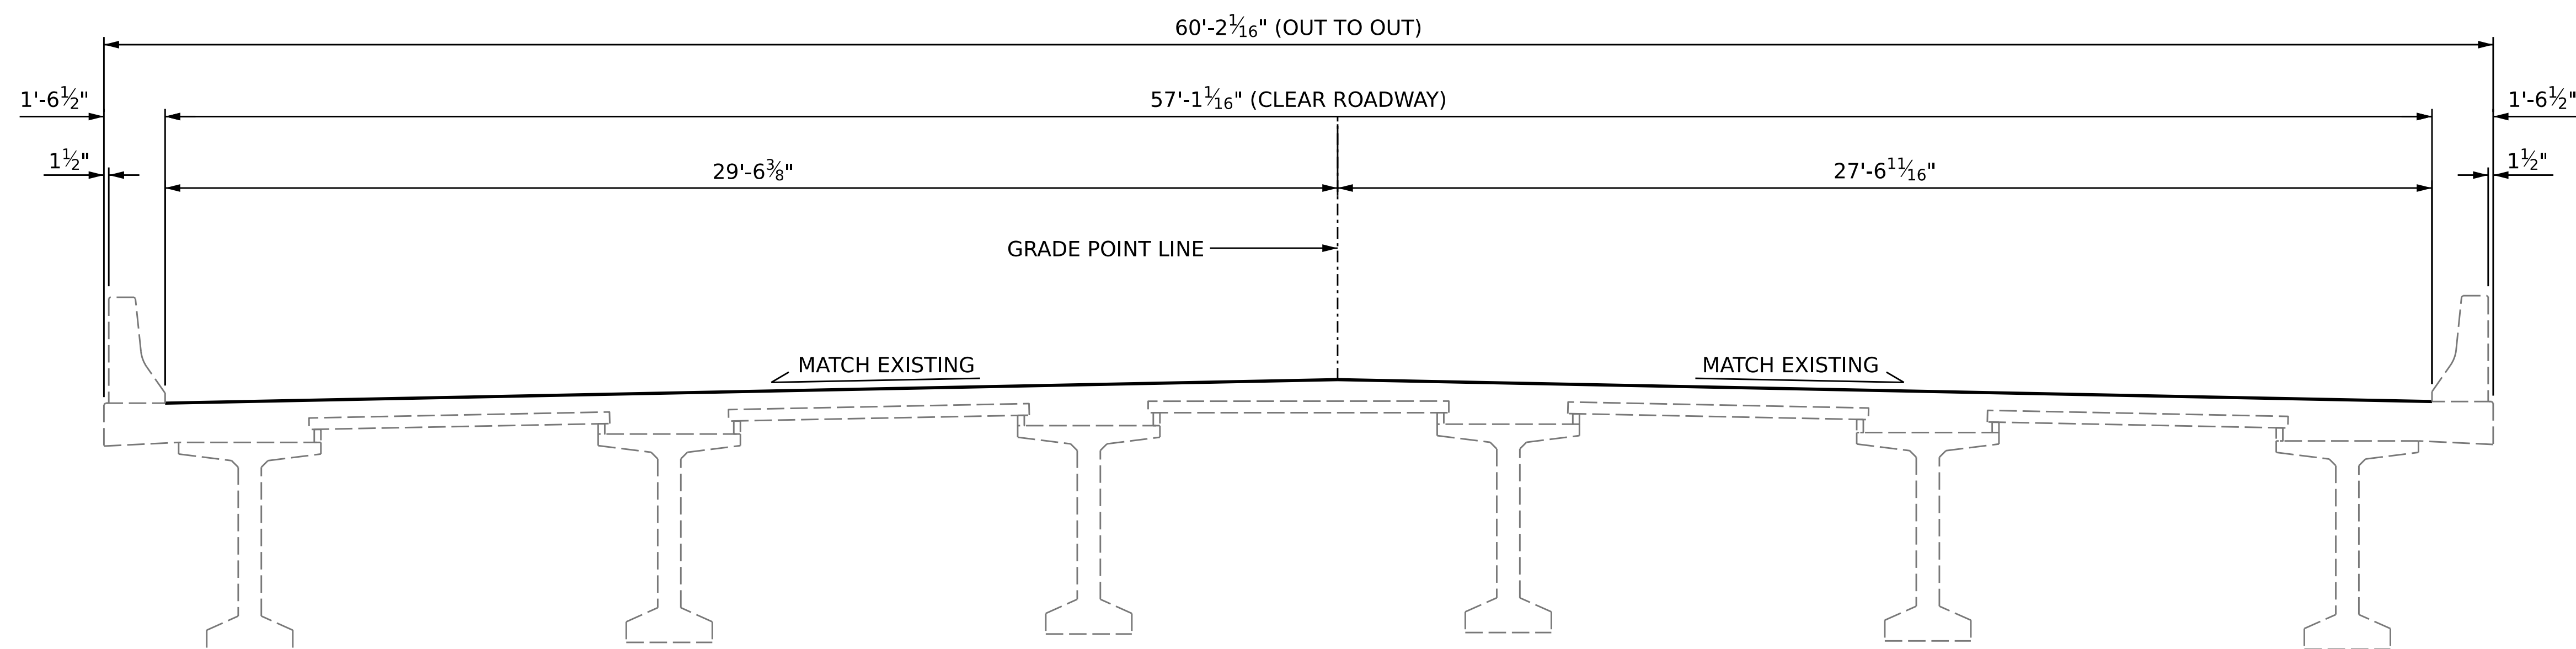

**TYPICAL SECTION**  
(PROPOSED)

PROJECT NO. **HI-0007**  
**WILSON** COUNTY  
 BRIDGE NO. **970287**



STATE OF NORTH CAROLINA  
 DEPARTMENT OF TRANSPORTATION  
 RALEIGH

**SUPERSTRUCTURE**  
 TYPICAL SECTION  
 AND SILANE DECK  
 TREATMENT DETAILS

DRAWN BY : G. AYES DATE : 4/2022  
 CHECKED BY : A. G. ABRAHA DATE : 4/2022  
 DESIGN ENGINEER OF RECORD: -- DATE : --

6/22/2022  
 S:\DPG\Division4\HI-0007\Plans\970287\404.003.HI-0007.SMU.TS.S4-2.970287.dgn  
 aabraha

DOCUMENT NOT CONSIDERED  
 FINAL UNLESS ALL  
 SIGNATURES COMPLETED

REVISIONS						SHEET NO.
NO.	BY:	DATE:	NO.	BY:	DATE:	S4-2
1			3			TOTAL SHEETS
2			4			8