

STATE OF
NORTH CAROLINA
DEPT. OF TRANSPORTATION
DIVISION OF HIGHWAYS
RALEIGH, N.C.


ROADWAY DETAIL DRAWING FOR
GUARDRAIL PLACEMENT
DOUBLE FACED W-BEAM

SHEET OF
862D01

STATE OF
NORTH CAROLINA
DEPT. OF TRANSPORTATION
DIVISION OF HIGHWAYS
RALEIGH, N.C.

ROADWAY DETAIL DRAWING FOR
GUARDRAIL PLACEMENT
DOUBLE FACED W-BEAM


SHEET OF
862D01

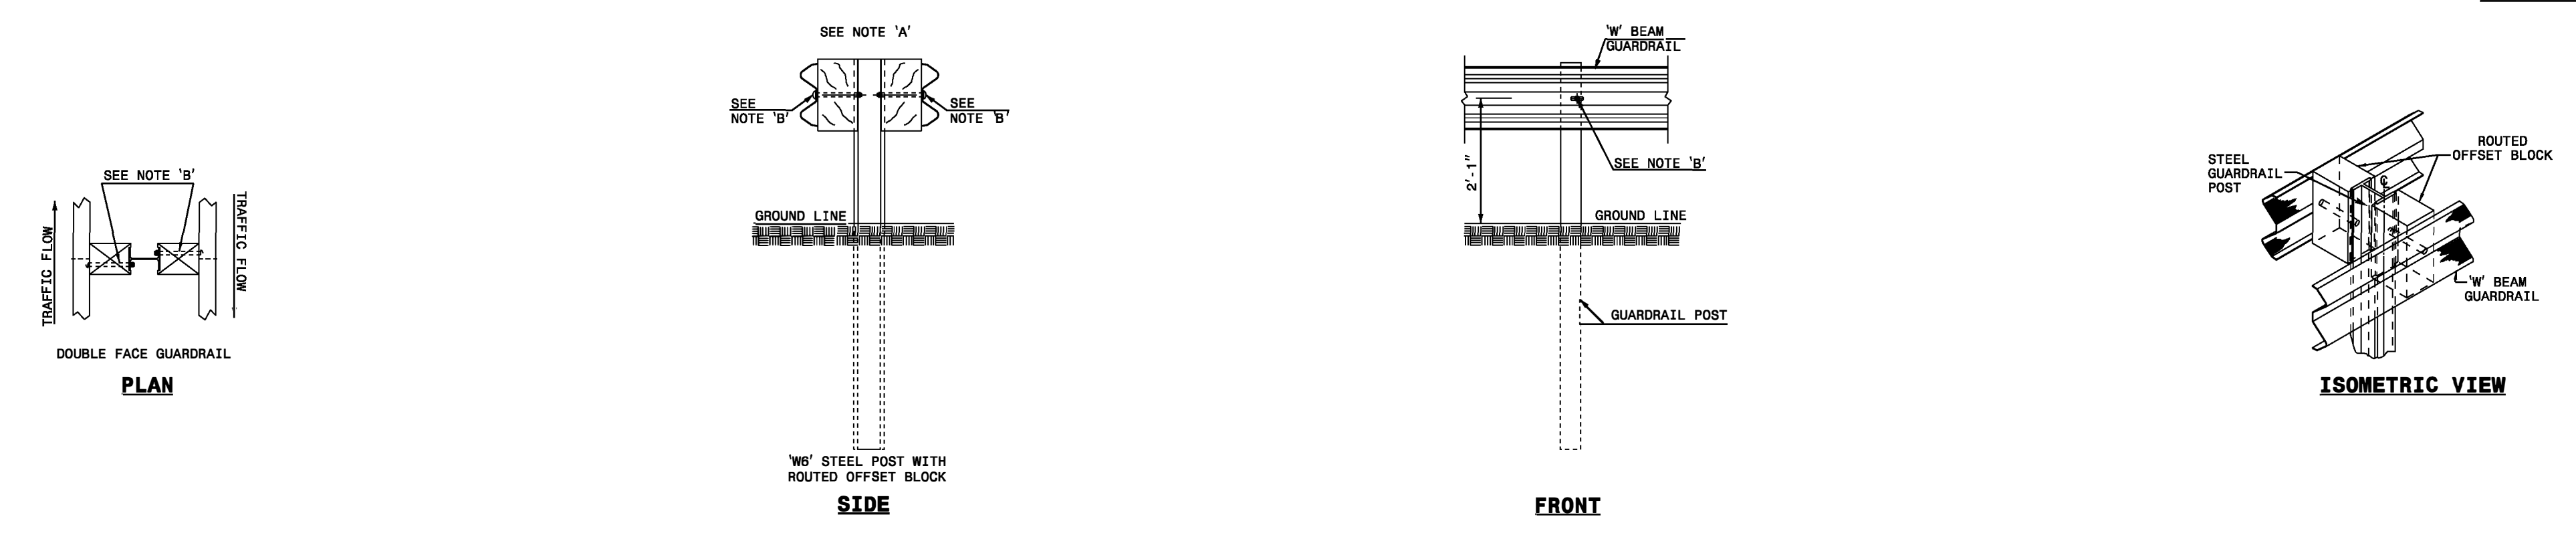

DRAWING NOT TO SCALE

NOTES:
A - 5/8" DIA. BUTTON HEAD SPLICE BOLT 1 1/4" LONG (8 REQ. PER SPLICE JOINT).
B - 5/8" DIA. BUTTON HEAD BOLT 7 1/2" / 9" LONG WITH NUT FOR BOLTING 6" / 8" ROUTED OFFSET BLOCK TO STEEL POSTS.
C - FIELD PUNCHING OF HOLES INTO GUARDRAIL AS DIRECTED BY THE ENGINEER.

TYPICAL GUARDRAIL AND GUARDRAIL POST ALTERNATIVES

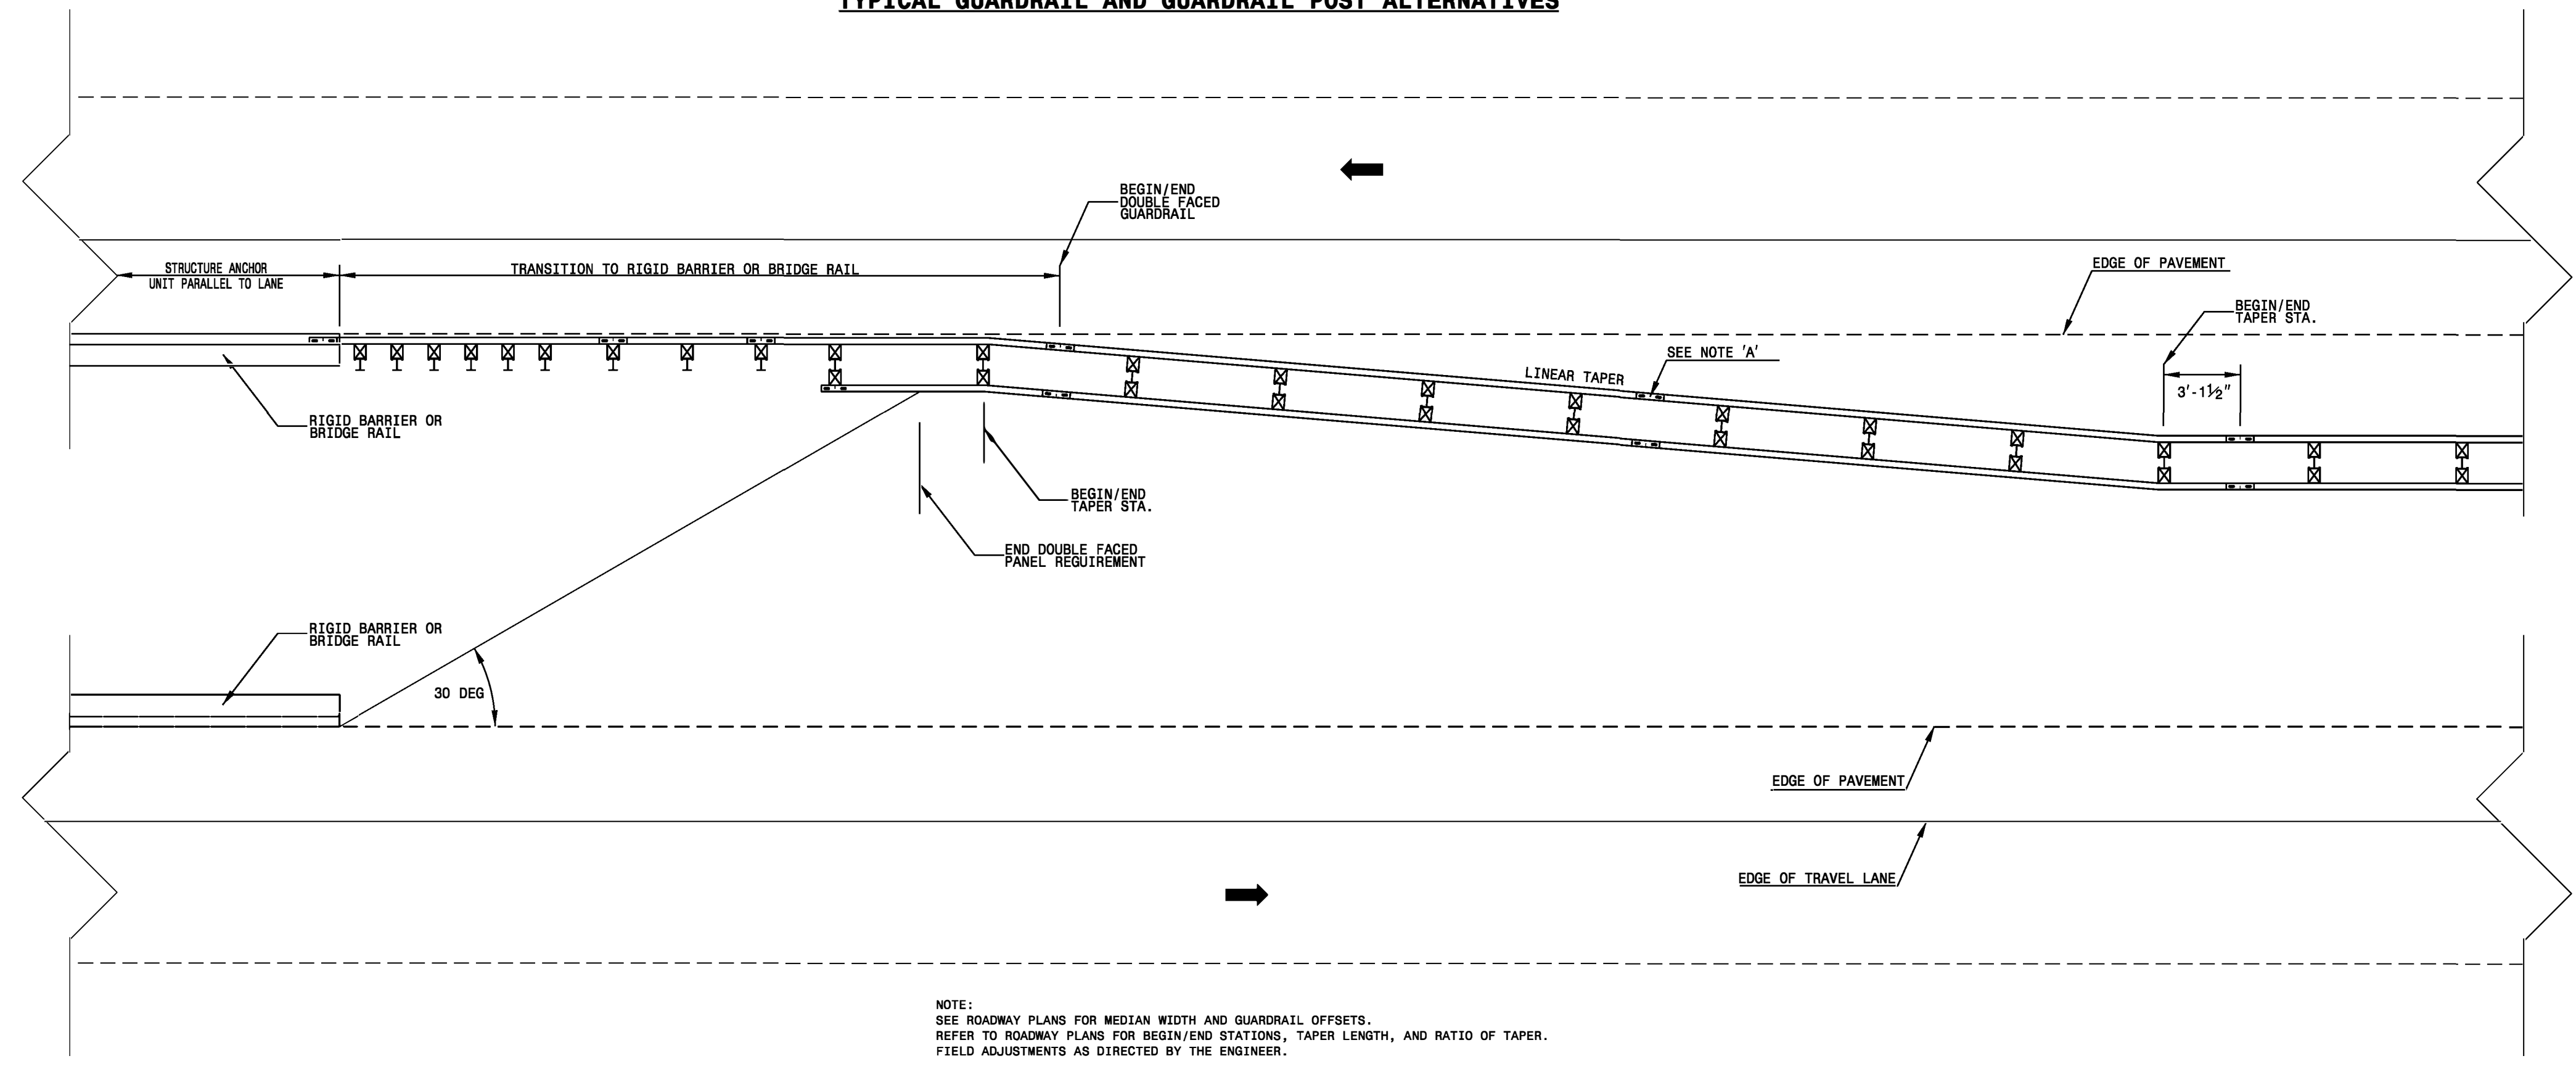

NOTE:
SEE ROADWAY PLANS FOR MEDIAN WIDTH AND GUARDRAIL OFFSETS.
REFER TO ROADWAY PLANS FOR BEG/EN STATIONS, TAPER LENGTH, AND RATIO OF TAPER.
FIELD ADJUSTMENTS AS DIRECTED BY THE ENGINEER.

APPROACH TO RIGID BARRIER OR BRIDGE RAIL



CONTRACTS STANDARDS AND DEVELOPMENT UNIT
Office 919-707-6950 FAX 919-250-4119

GUARDRAIL PLACEMENT DOUBLE FACED W-BEAM

ORIGINAL BY: _____ DATE: _____
 MODIFIED BY: _____ DATE: _____
 CHECKED BY: _____ DATE: _____
 FILE SPEC.: _____

DOCUMENT NOT CONSIDERED FINAL UNLESS ALL SIGNATURES COMPLETED