


* NOTE: PLACE/INSTALL TMA OR TCC TO PROTECT EXPOSED END OF PERMANENT BARRIER AS NEEDED AND AS DIRECTED BY THE ENGINEER


NOTE
 TEMPORARY PAVEMENT MARKINGS AND MARKERS IN FINAL PATTERN FOR WBL ONLY
 SEE PM PLANS FOR WBL FINAL PAVEMENT MARKING DIMENSIONS AND PATTERN

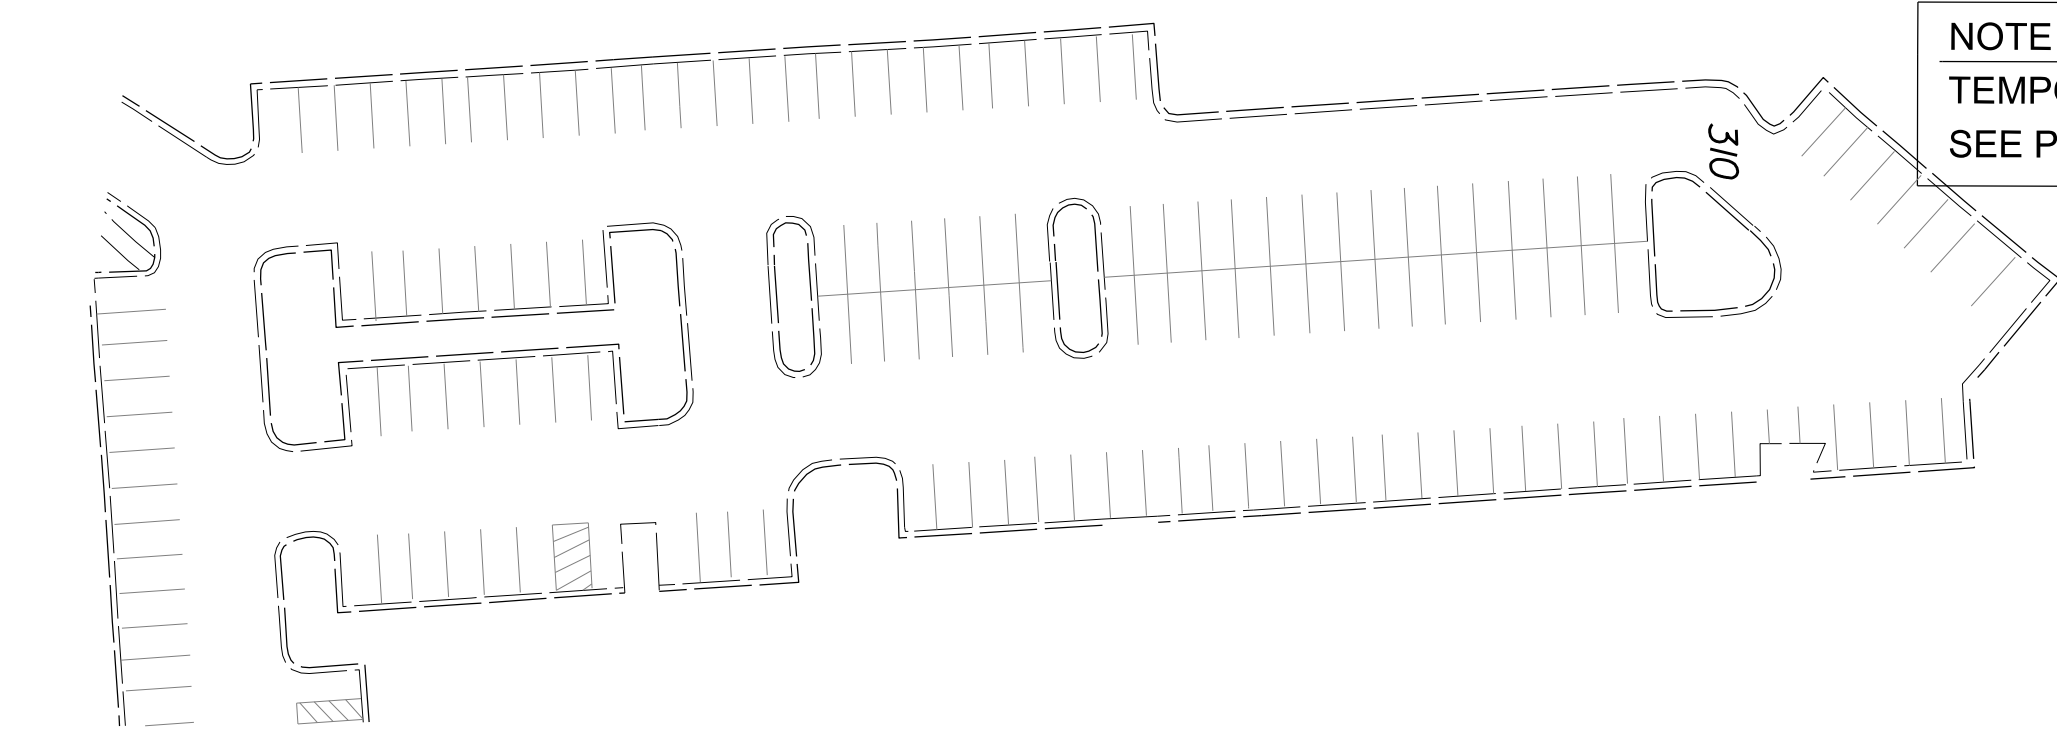

6/15/2022
 U:\Traffic\Transportation Management\Plan\TCP\PLAN SHEETS\B-4442-TMP-14_PHASE 4.dgn
 dorichardson

Stantec
 Stantec Consulting Services Inc.
 801 Jones Franklin Road
 Suite 300
 Raleigh, NC 27606
 Tel. 919.851.6866
 Fax. 919.851.7024
 www.stantec.com
 License No. F-0672

7/19/2022
**DOCUMENT NOT CONSIDERED FINAL
 UNLESS ALL SIGNATURES COMPLETED**

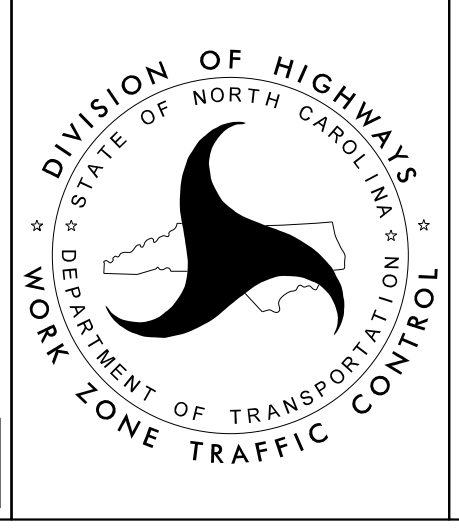

DIVISION OF HIGHWAYS
 NORTH CAROLINA
 DEPARTMENT OF TRANSPORTATION
 WORK ZONE TRAFFIC CONTROL

US 19/US 23/US 25/
 US 70/FUTURE I-26 -L-
 PHASE IV