




6/23/16



PROJ. REFERENCE NO.
B-4442

SHEET NO.
X-2

150 140 130 120 110 100 90 80 70 60 50 40 30 20 10 0 10 20 30 40 50 60 70 80 90 100 110 120 130 140 150

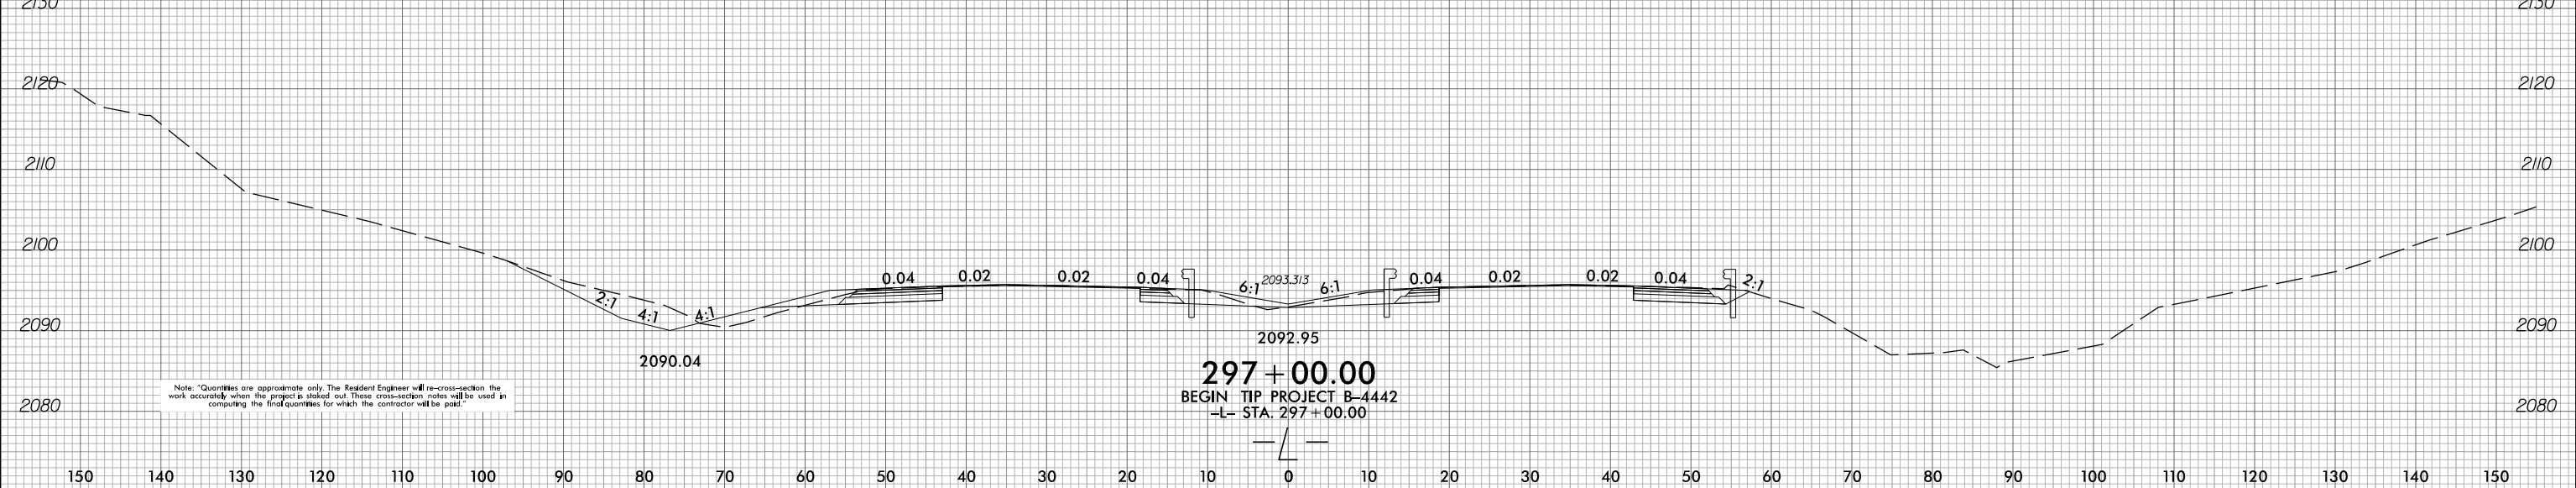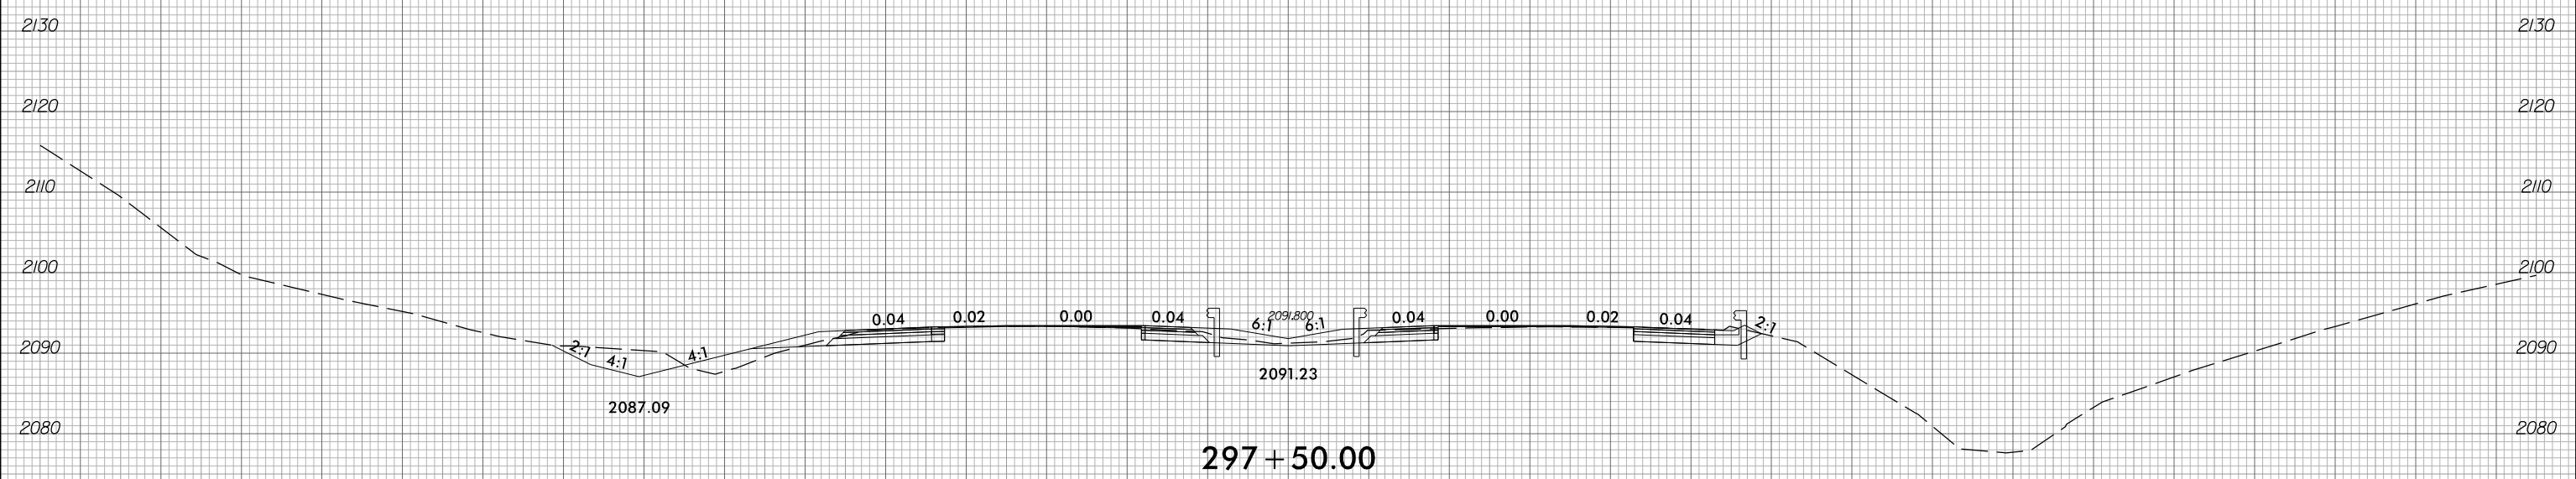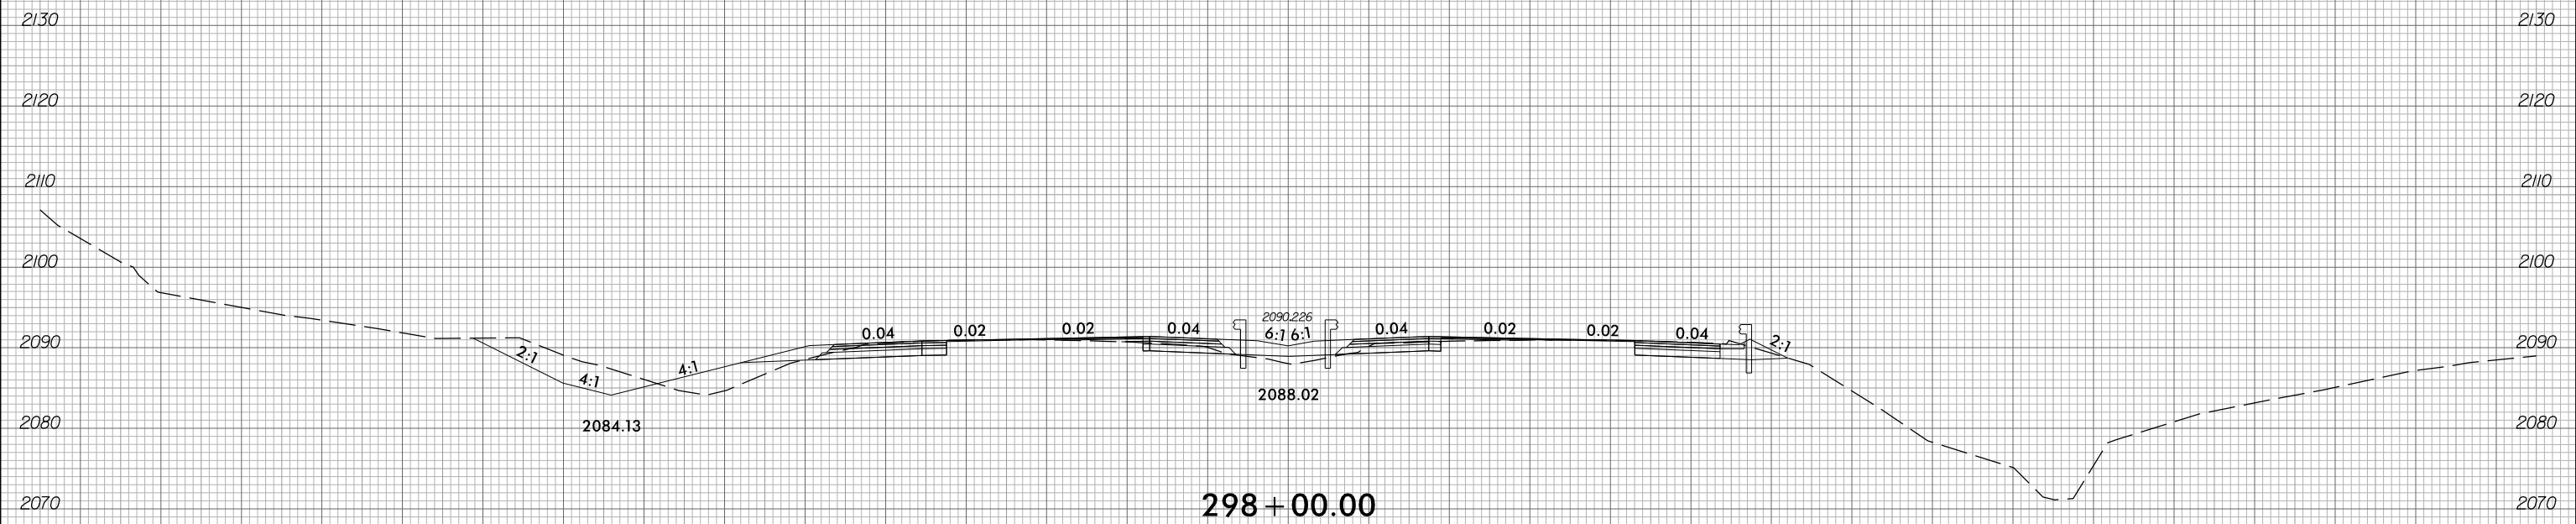

Note: "Quantities are approximate only. The Resident Engineer will re-cross-section the work accurately when the project is staked out. These cross-section notes will be used in computing the final quantities for which the contractor will be paid."

6/9/2022
pwt\aecon\pwb\ben\jey.com\FECOM_DS21_NA_2020\Documents\100480-B-4442 I-26 over Reems Creek\900-CAD GIS\910-CAD\70-NC00T-TIP\Roadway\CorridorModeling\B4442_rdy_xpl_L.dgn