


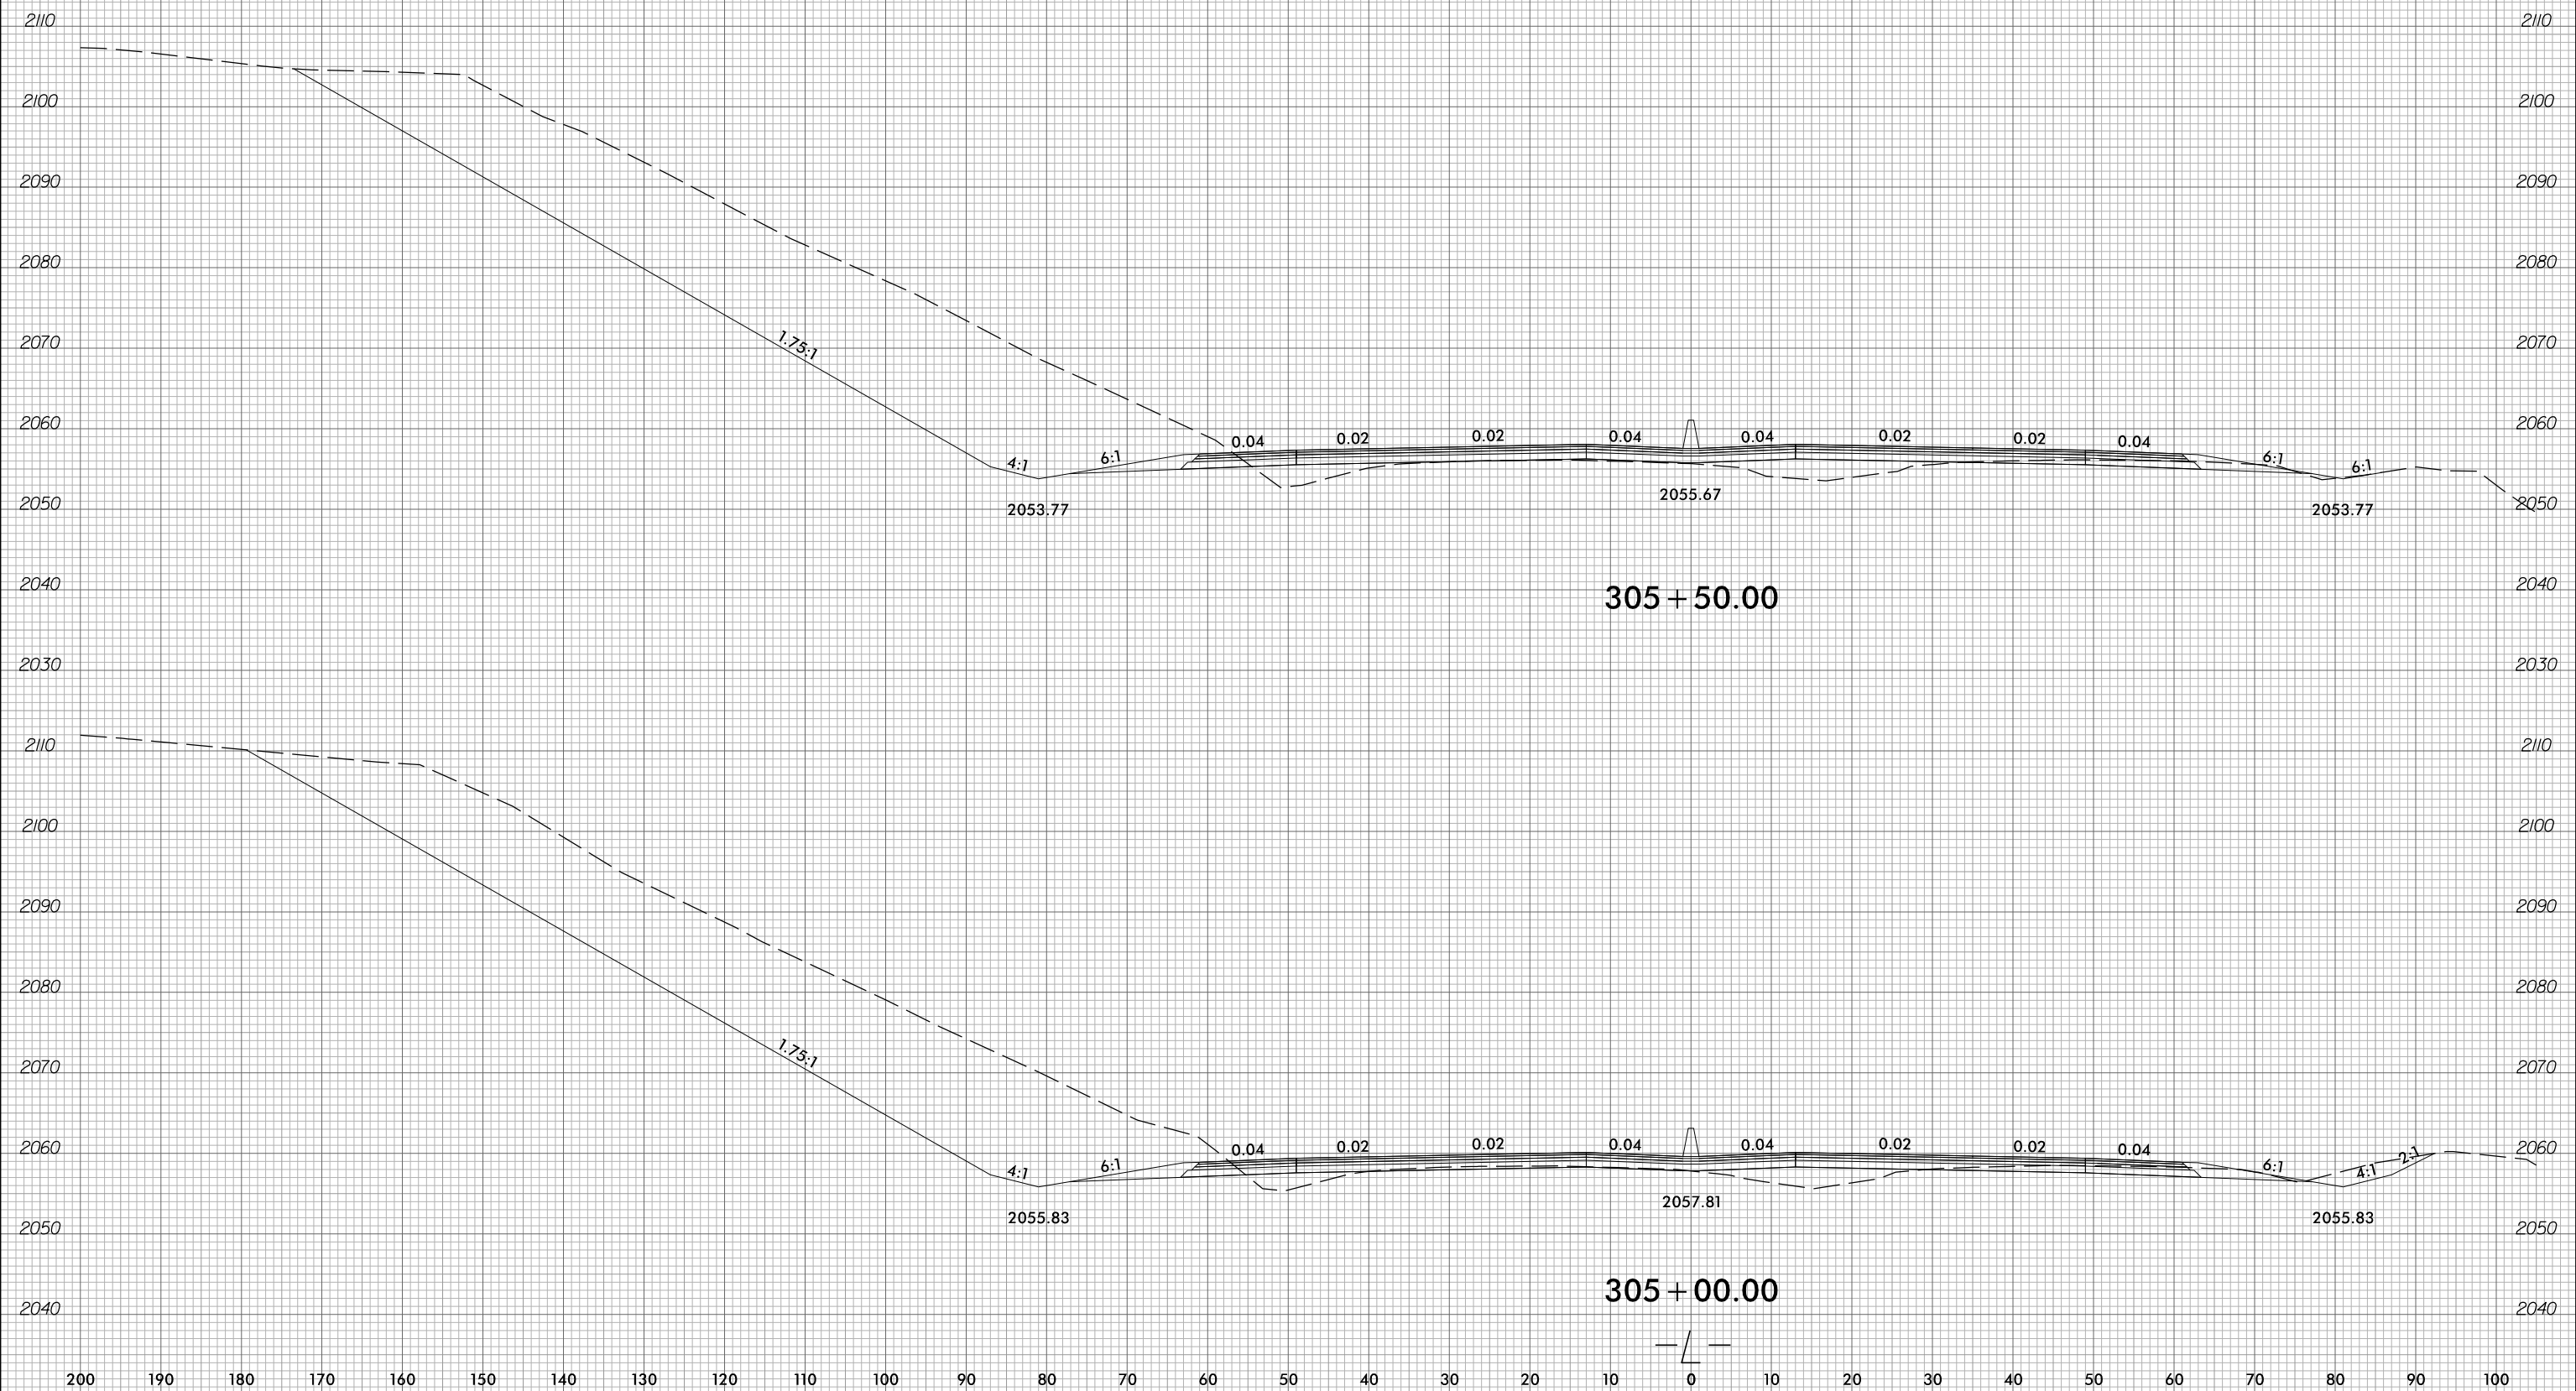

PROJ. REFERENCE NO.	SHEET NO.
B-4442	X-9

200 190 180 170 160 150 140 130 120 110 100 90 80 70 60 50 40 30 20 10 0 10 20 30 40 50 60 70 80 90 100



5/12/2022
 p:\a\ecomp\p\m\ben\l\ey.com\AECOM_DS21_NA_2020\Documents\100480-B-4442 I-26 over Reems Creek\900-CAD GIS\910-CAD\70-NCDDT_TIP\Roadway\CorridorModeling\B4442_rdy_xpl_L.dgn
 m:\a\ecomp\p\m\ben\l\ey.com\AECOM_DS21_NA_2020\Documents\100480-B-4442 I-26 over Reems Creek\900-CAD GIS\910-CAD\70-NCDDT_TIP\Roadway\CorridorModeling\B4442_rdy_xpl_L.dgn