


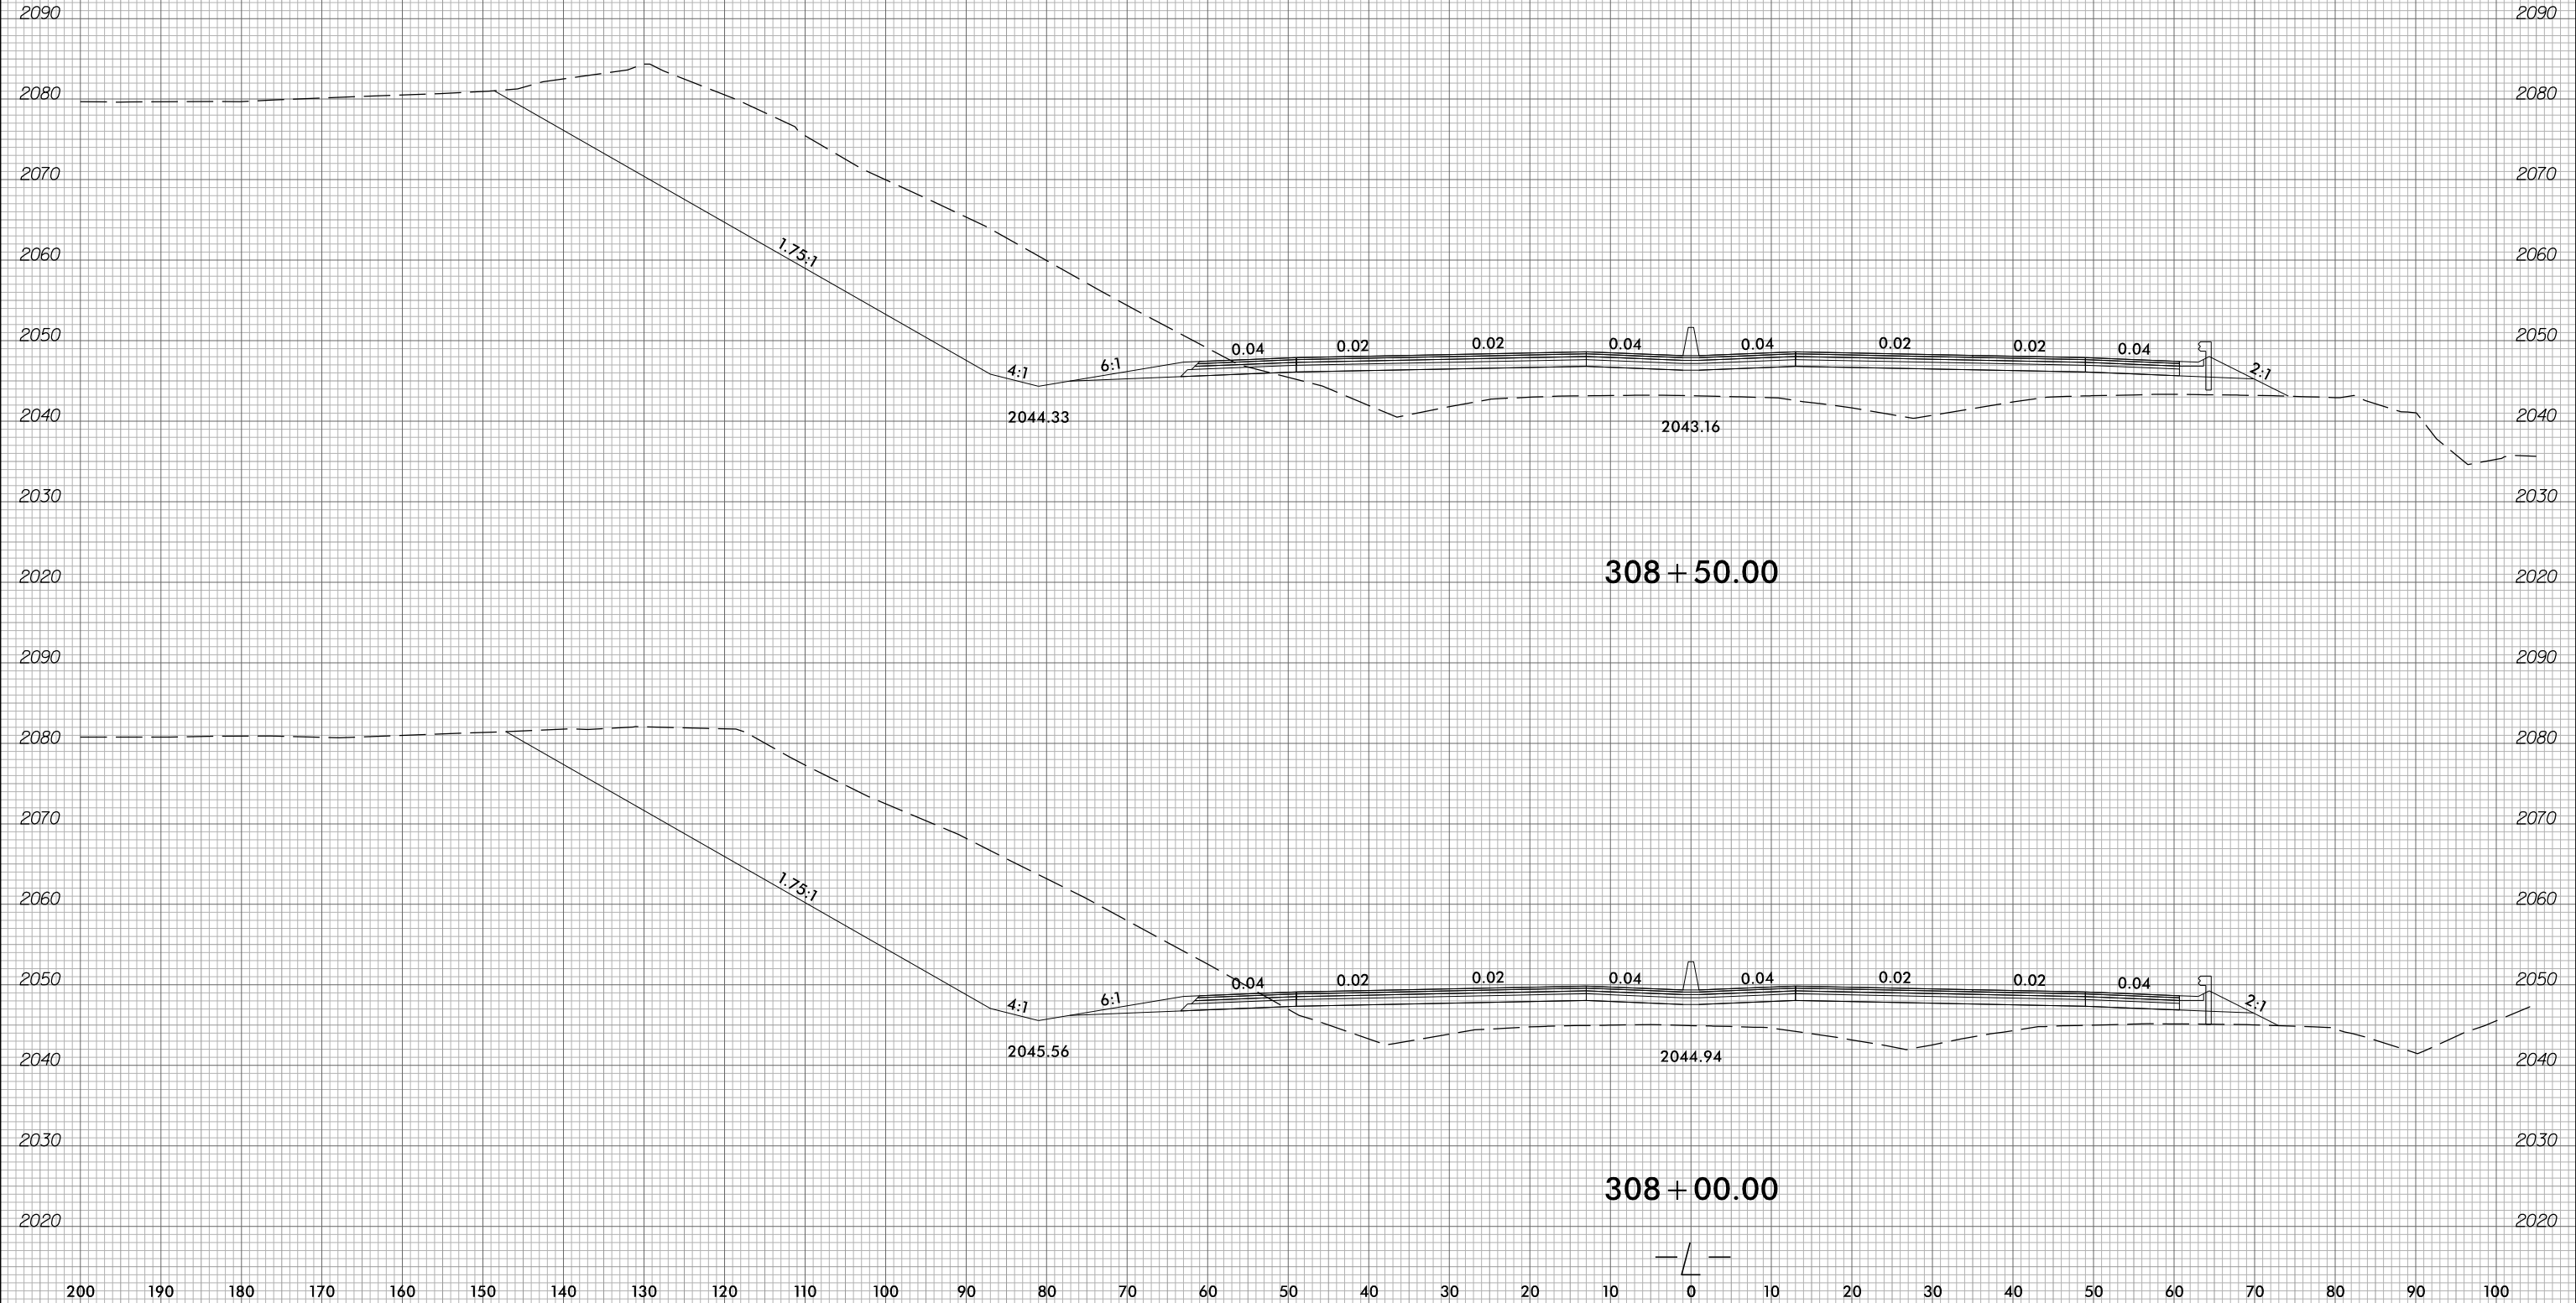

PROJ. REFERENCE NO.	SHEET NO.
B-4442	X-12

200 190 180 170 160 150 140 130 120 110 100 90 80 70 60 50 40 30 20 10 0 10 20 30 40 50 60 70 80 90 100

5/12/2022  
 p:\a\ecomp\p\m\ben\l\ey.com\AECOM\_DS21\_NA\_2020\Documents\100480-B-4442 I-26 over Reems Creek\900-CAD GIS\910-CAD\70-NC00T\_TIP\Roadway\CorridorModeling\B4442\_rdy\_xpl\_L.dgn  
 m\ben\l\ey.com\AECOM\_DS21\_NA\_2020\Documents\100480-B-4442 I-26 over Reems Creek\900-CAD GIS\910-CAD\70-NC00T\_TIP\Roadway\CorridorModeling\B4442\_rdy\_xpl\_L.dgn



200 190 180 170 160 150 140 130 120 110 100 90 80 70 60 50 40 30 20 10 0 10 20 30 40 50 60 70 80 90 100