





|                     |           |
|---------------------|-----------|
| PROJ. REFERENCE NO. | SHEET NO. |
| B-4442              | X-14      |

200 190 180 170 160 150 140 130 120 110 100 90 80 70 60 50 40 30 20 10 0 10 20 30 40 50 60 70 80 90 100

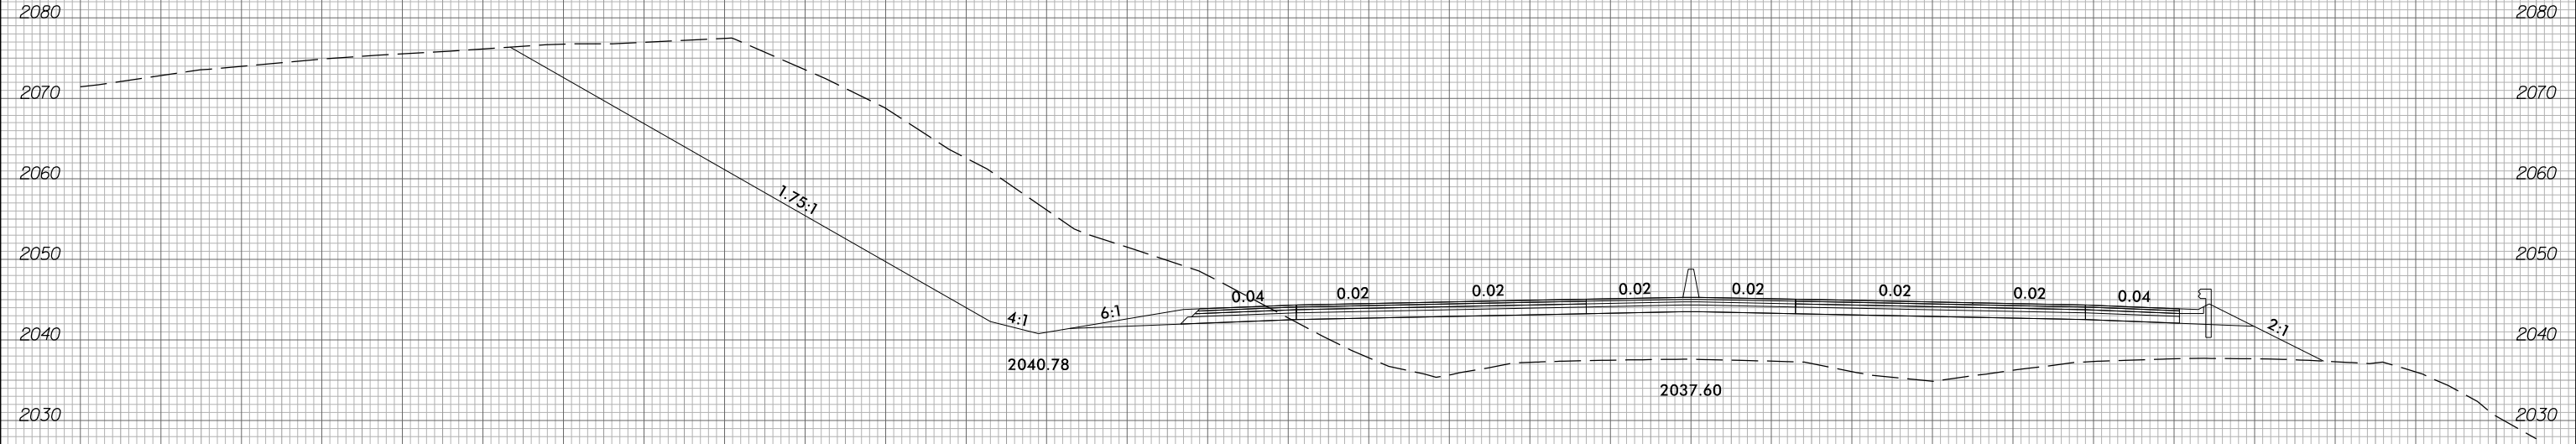

310 + 50.00

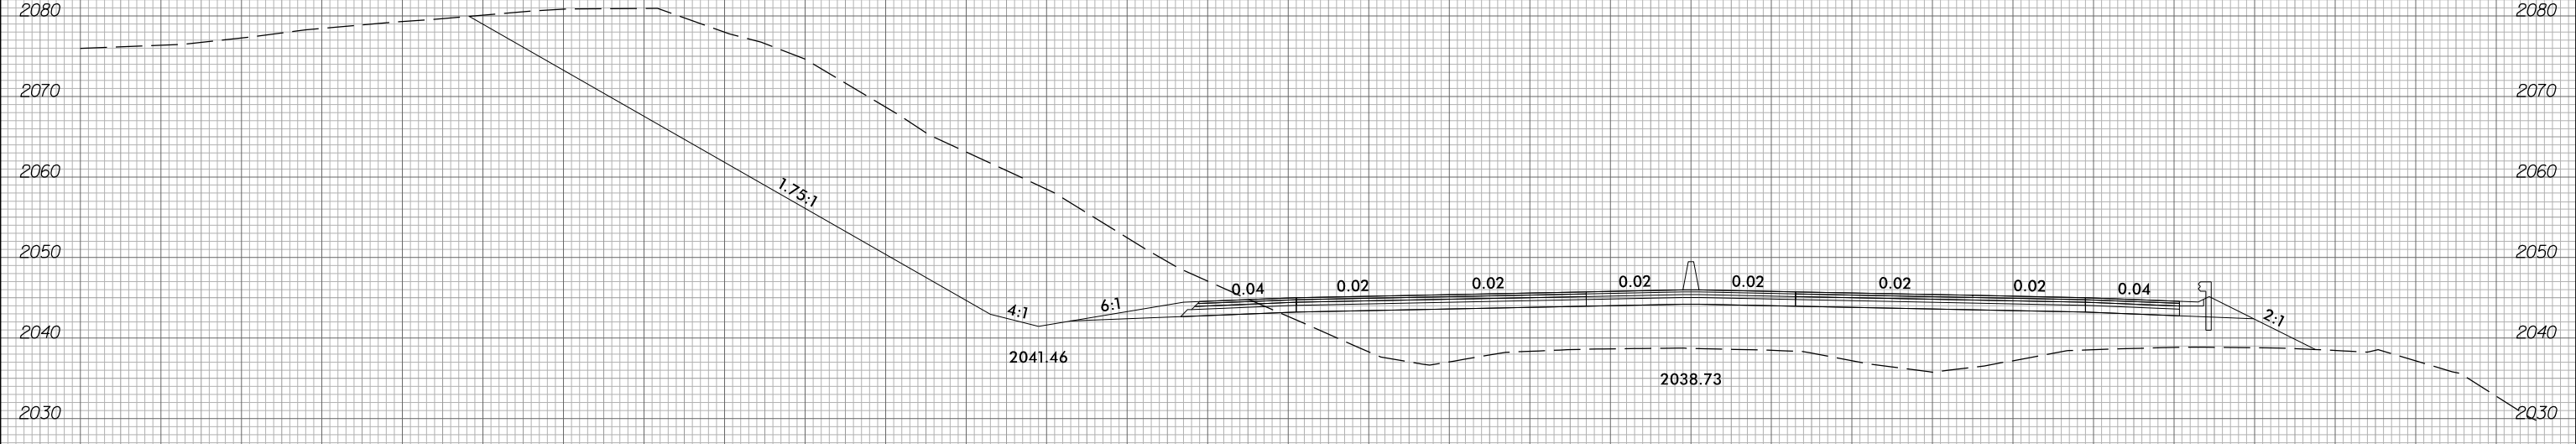

310 + 00.00

200 190 180 170 160 150 140 130 120 110 100 90 80 70 60 50 40 30 20 10 0 10 20 30 40 50 60 70 80 90 100

5/12/2022  
 p:\a\ecomp\p\m\ben\l\ey.com\4\ECOM\_DS21\_NA\_2020\Documents\100480-B-4442 I-26 over Reems Creek\900-CAD GIS\910-CAD\70-NCDDT\_TIP\Roadway\CorridorModeling\B4442\_rdy\_xpl\_L.dgn  
 m\ben\l\ey.com\4\ECOM\_DS21\_NA\_2020\Documents\100480-B-4442 I-26 over Reems Creek\900-CAD GIS\910-CAD\70-NCDDT\_TIP\Roadway\CorridorModeling\B4442\_rdy\_xpl\_L.dgn